

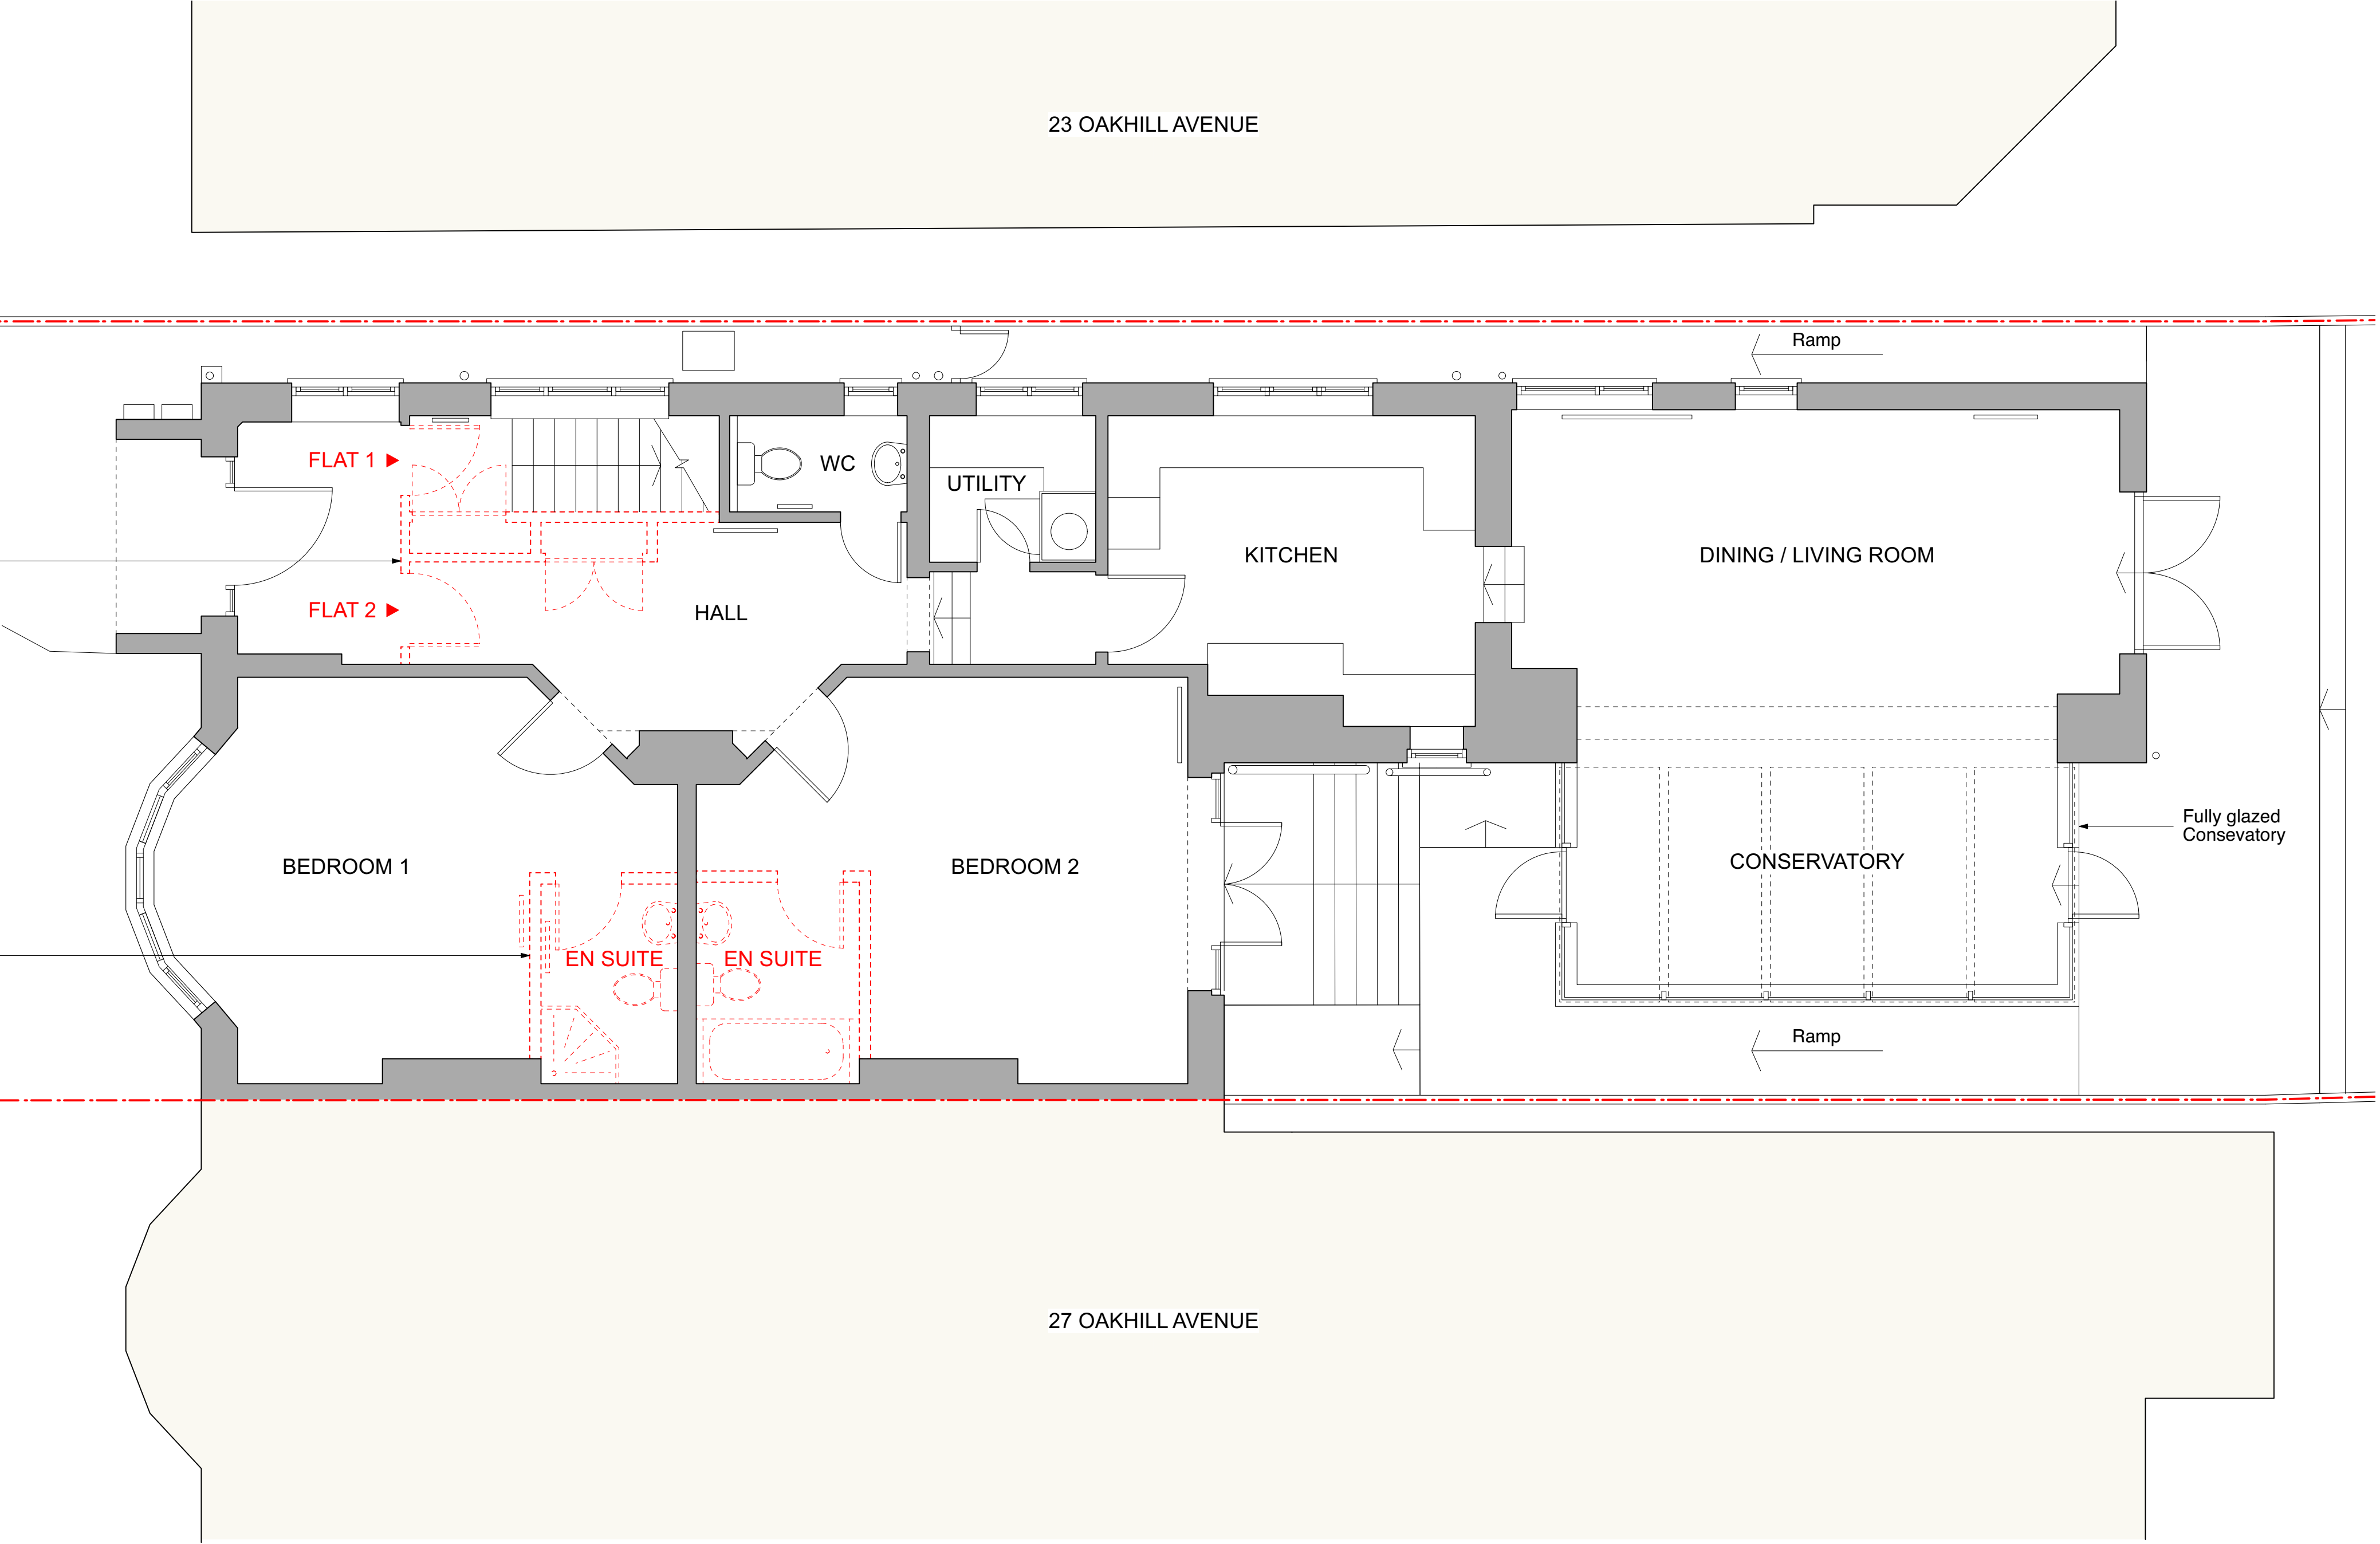


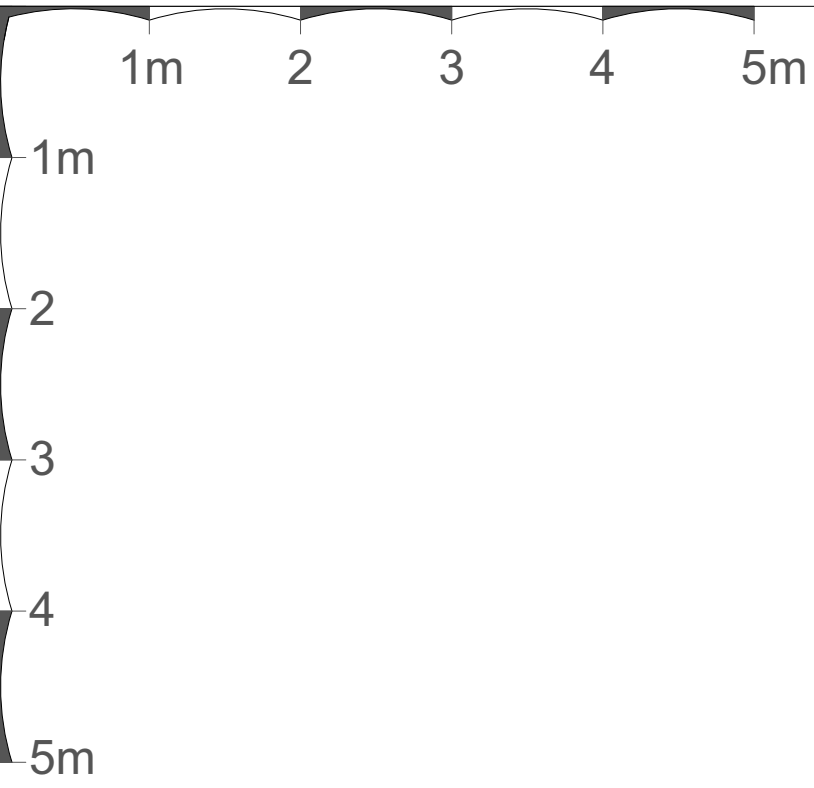

1 PROPOSED GROUND FLOOR DEMOLITION PLAN
1:100 @ A3

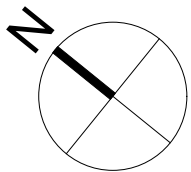

P1	23.07.21	Issued for Planning
rev	date	note
do not scale drawing copyright tff architects ltd		

PLANNING



tff architects

250 kennington lane
london SE11 5RD
t: 020 7091 9800
f: 020 7091 9630
office@tffa.co.uk
www.tffa.co.uk

project
25 OAKHILL AVENUE
LONDON NW3 7RD

drawing
PROPOSED GROUND FLOOR
DEMOLITION PLAN

date	02.07.21	draw no	253 015
scale	1:100 @ A3	rev	P1

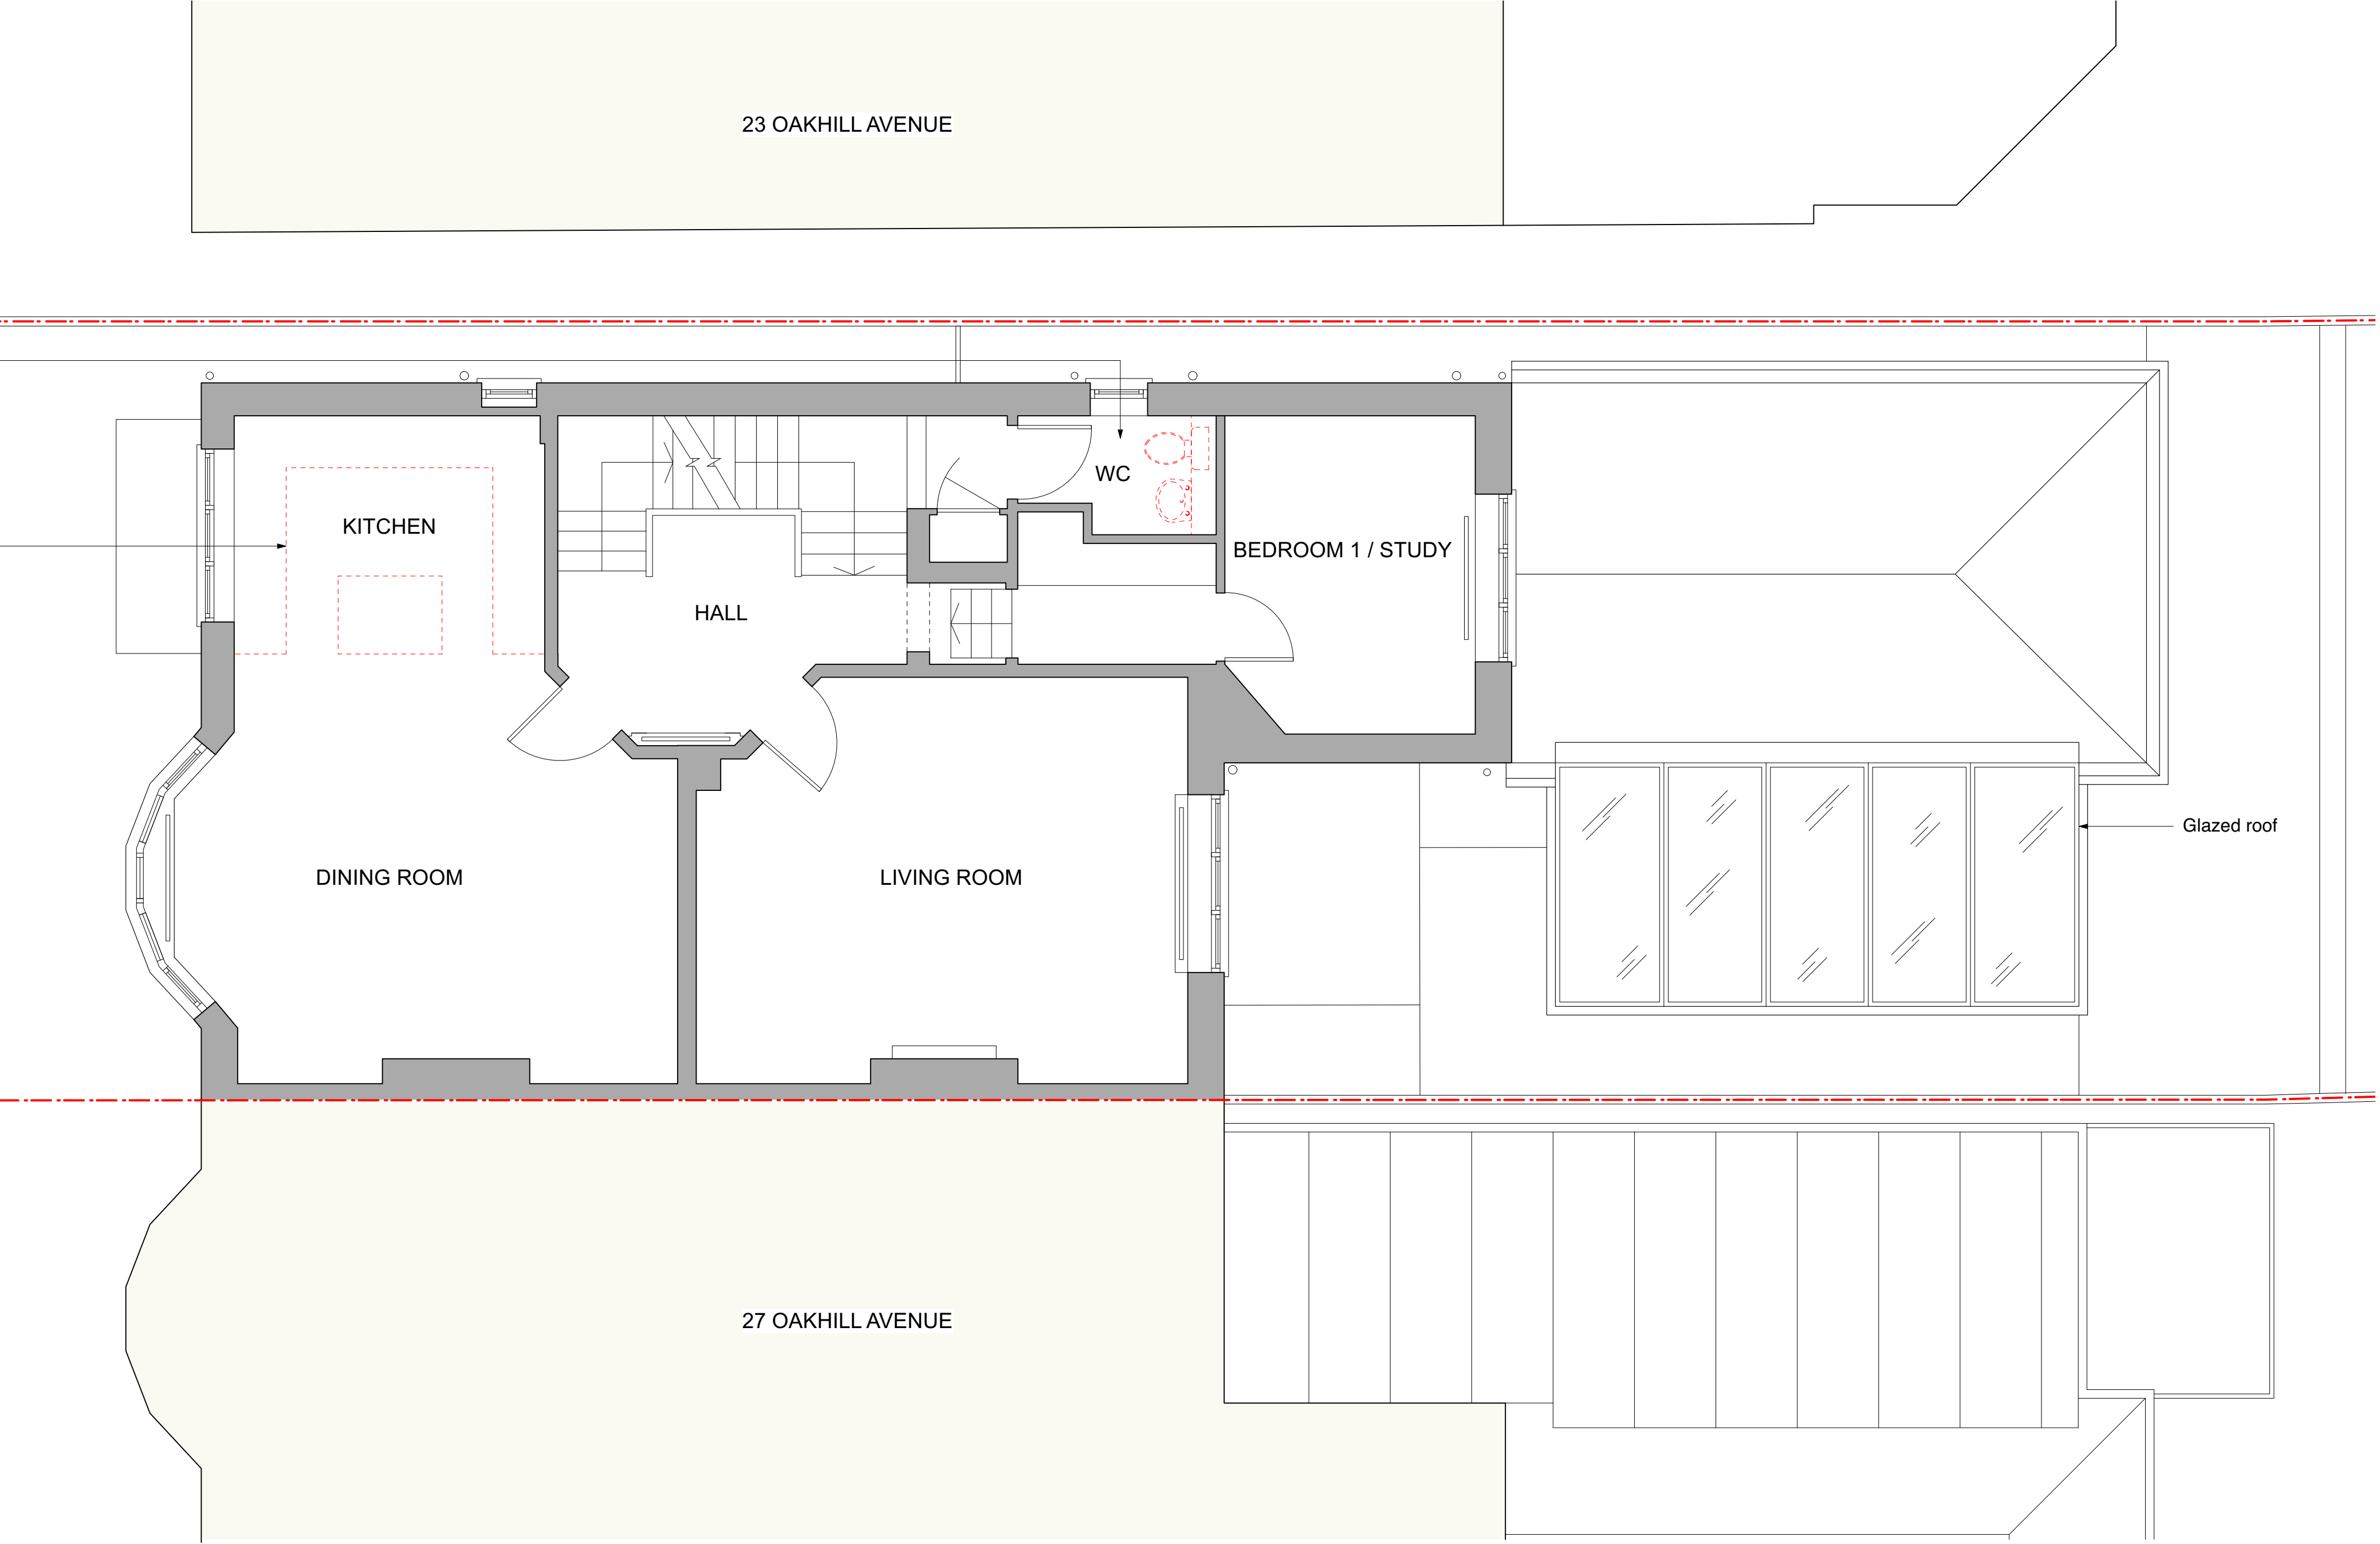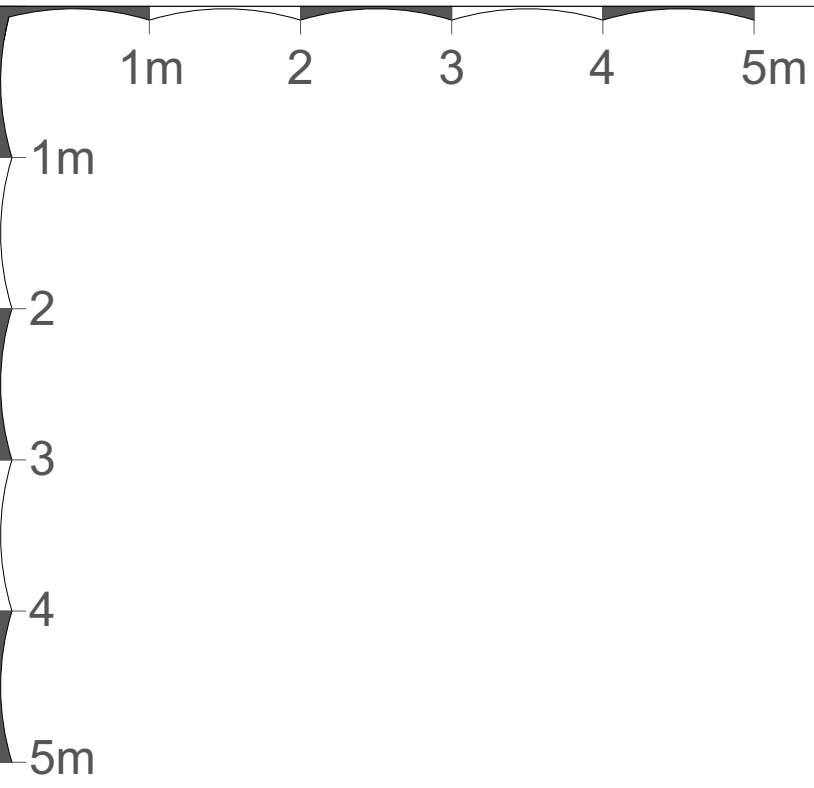

1 PROPOSED FIRST FLOOR DEMOLITION PLAN
1:100 @ A3

P1	23.07.21	Issued for Planning
rev	date	note
do not scale drawing copyright tff architects ltd		

PLANNING

tff architects

250 kennington lane
london SE11 5RD
t: 020 7091 9800
f: 020 7091 9630
office@tffa.co.uk
www.tffa.co.uk

project
25 OAKHILL AVENUE
LONDON NW3 7RD

drawing
PROPOSED FIRST FLOOR
DEMOLITION PLAN

date	02.07.21	dwg no	253 016
scale	1:100 @ A3	rev	P1