


- This drawing/document is copyright and owned by Cousins & Cousins Ltd. and for use on the site named on this drawing/document only. No implied license exists.
 - This drawing/document is to be read in conjunction with all Cousins and Cousins specifications and other relevant Cousins & Cousins documentation and all other relevant information prepared by any other party.
 - All dimensions are in millimetres (mm) UNO. All levels are in meters (m) and are AOD (Above Ordnance Datum) UNO.
 - Do not scale or scale from this drawing/document (printed or electronic versions); use figured dimensions only.

NOTES:

1. Proposed rear extension in brickwork.
2. Line of existing (original) closet wing.
3. PPC aluminium frame door with double glazed panels.
4. PPC aluminium double glazed windows.
5. Proposed rooflight.
6. Line of existing extension to 13 Torriano behind.
7. Existing trellace fence.
8. Existing brick boundary wall.
9. Two storey element to proposed rear extension shown behind.
10. Coping stone to top of parapet.

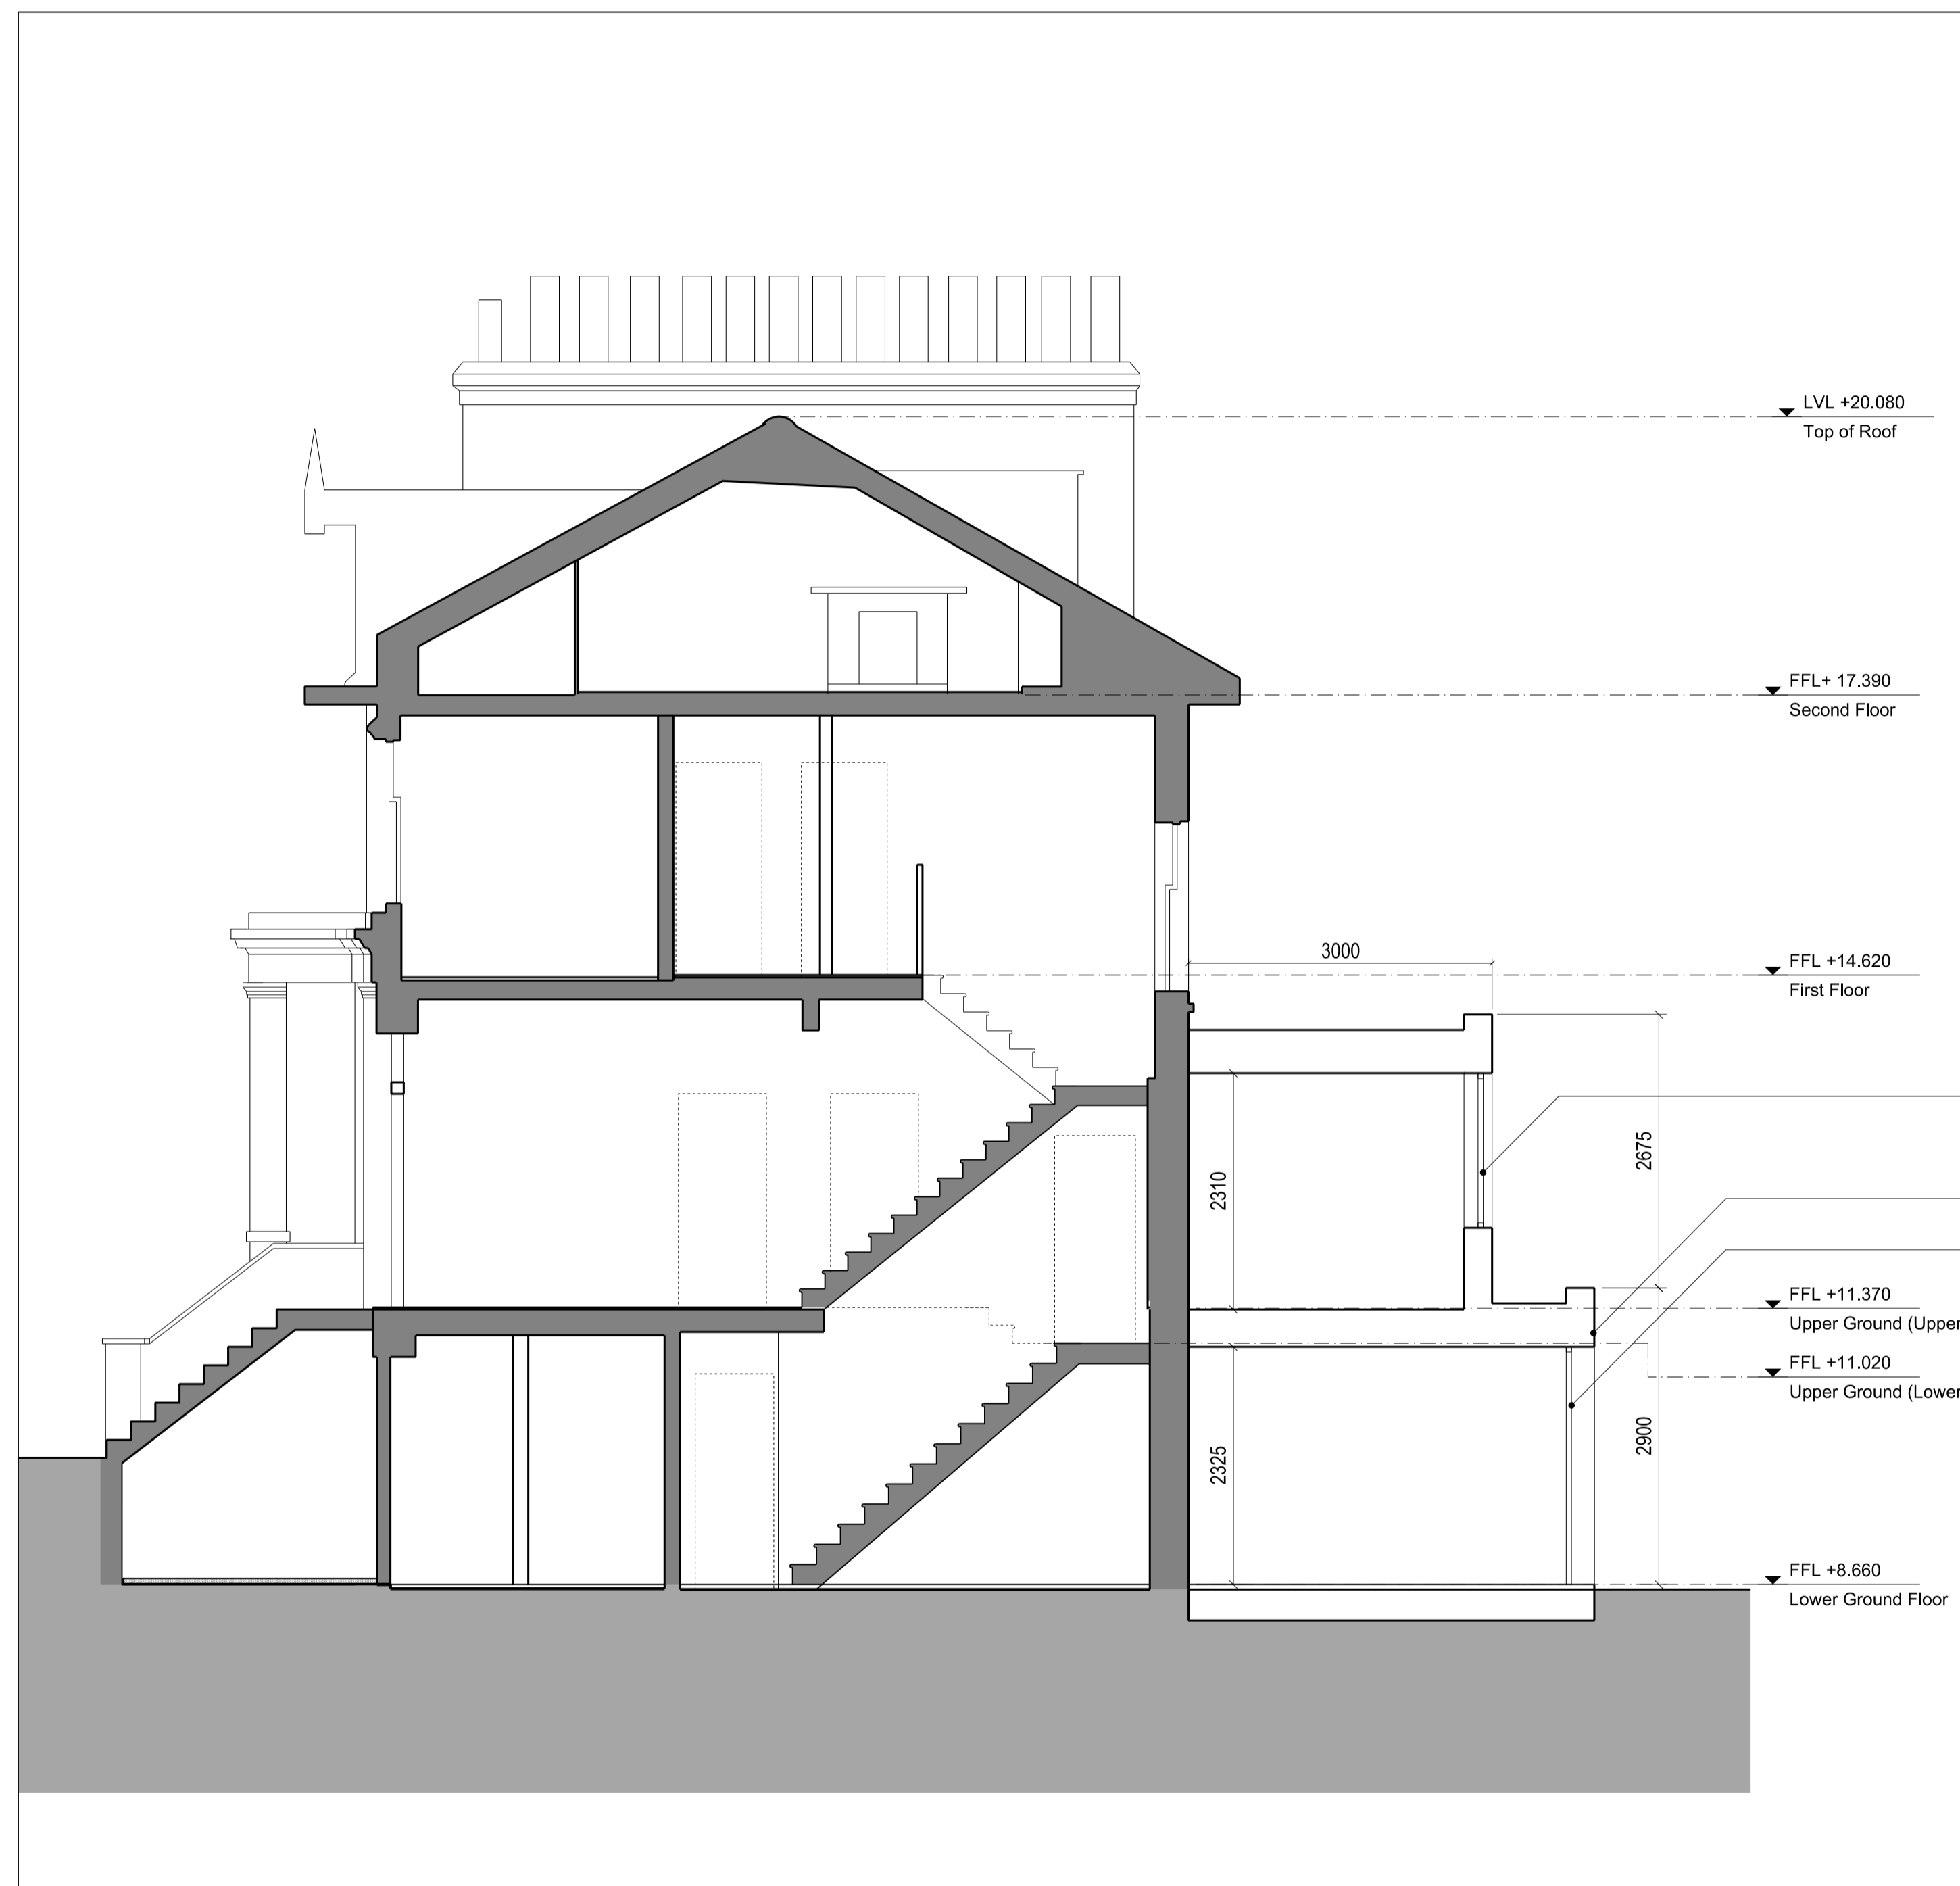

01 Proposed Section C
1:50 @ A1

LEGEND:

■	Site Boundary
■	Existing building fabric retained
■	New element
■	Adjacent buildings
■	Below ground level (not surveyed)

Rev	Date	Reason For Issue	Rev'd	Appr'd
P1	16/07/2021	Planning Application	AB	WL

Project
15 Torriano Avenue
NW5 2SN

Client
Paul Carroll & Tara Kingsley

Title
Proposed Section C

Status
Planning

Project Number	Date	Scale @ ISO A1
21001	16/07/2021	1:50

Drawing Number
17_202

Revision	Suitability	Drawn By	Appr'd By	Data Classification
P1		AB	WL	

cousins

cousins

Cousins & Cousins Ltd.
 Bedford House
 125-133 Camden High Street
 London
 NW1 7JR
 Company Reg. No.: 82138510
 Info@cousinsandcousins.com
 www.cousinsandcousins.com