

- This drawing/document is copyright and owned by Cousins & Cousins Ltd. and for use on the site named on this drawing/document only. No implied license exists.
- This drawing/document is to be read in conjunction with all Cousins and Cousins specifications and other relevant Cousins & Cousins documentation and all other relevant other information prepared by any other party.
- All dimensions are in millimetres (mm) UNO. All levels are in meters (m) and are AOD (Above Ordnance Datum) UNO.
- Do not scale or scale from this drawing/document (printed or electronic versions); use figured dimensions only.

NOTES:

LEGEND:

- Site Boundary
- Existing building fabric retained
- New element
- Adjacent buildings
- Below ground level (not surveyed)

P1	16/07/2021	Planning Application	AB	WL
Rev	Date	Reason For Issue	Rev'd	Appr'd

Project
15 Torriano Avenue
NW5 2SN

Client
Paul Carroll & Tara Kingsley

Title
Existing & Proposed
Elevation A (Front)

Status
Planning

Project Number	Date	Scale @ ISO A1
21001	16/07/2021	1:50

Drawing Number
17_300


Revision	Suitability	Drawn By	Appr'd By	Data Classification
P1		AB	WL	

cousins
cousins

Cousins & Cousins Ltd.
Bedford House
125-133 Camden High Street
London
NW1 7JR
Company Reg. No.: 82138510
Info@cousinsandcousins.com
www.cousinsandcousins.com



01 Existing Elevation A
1:50 @ A1

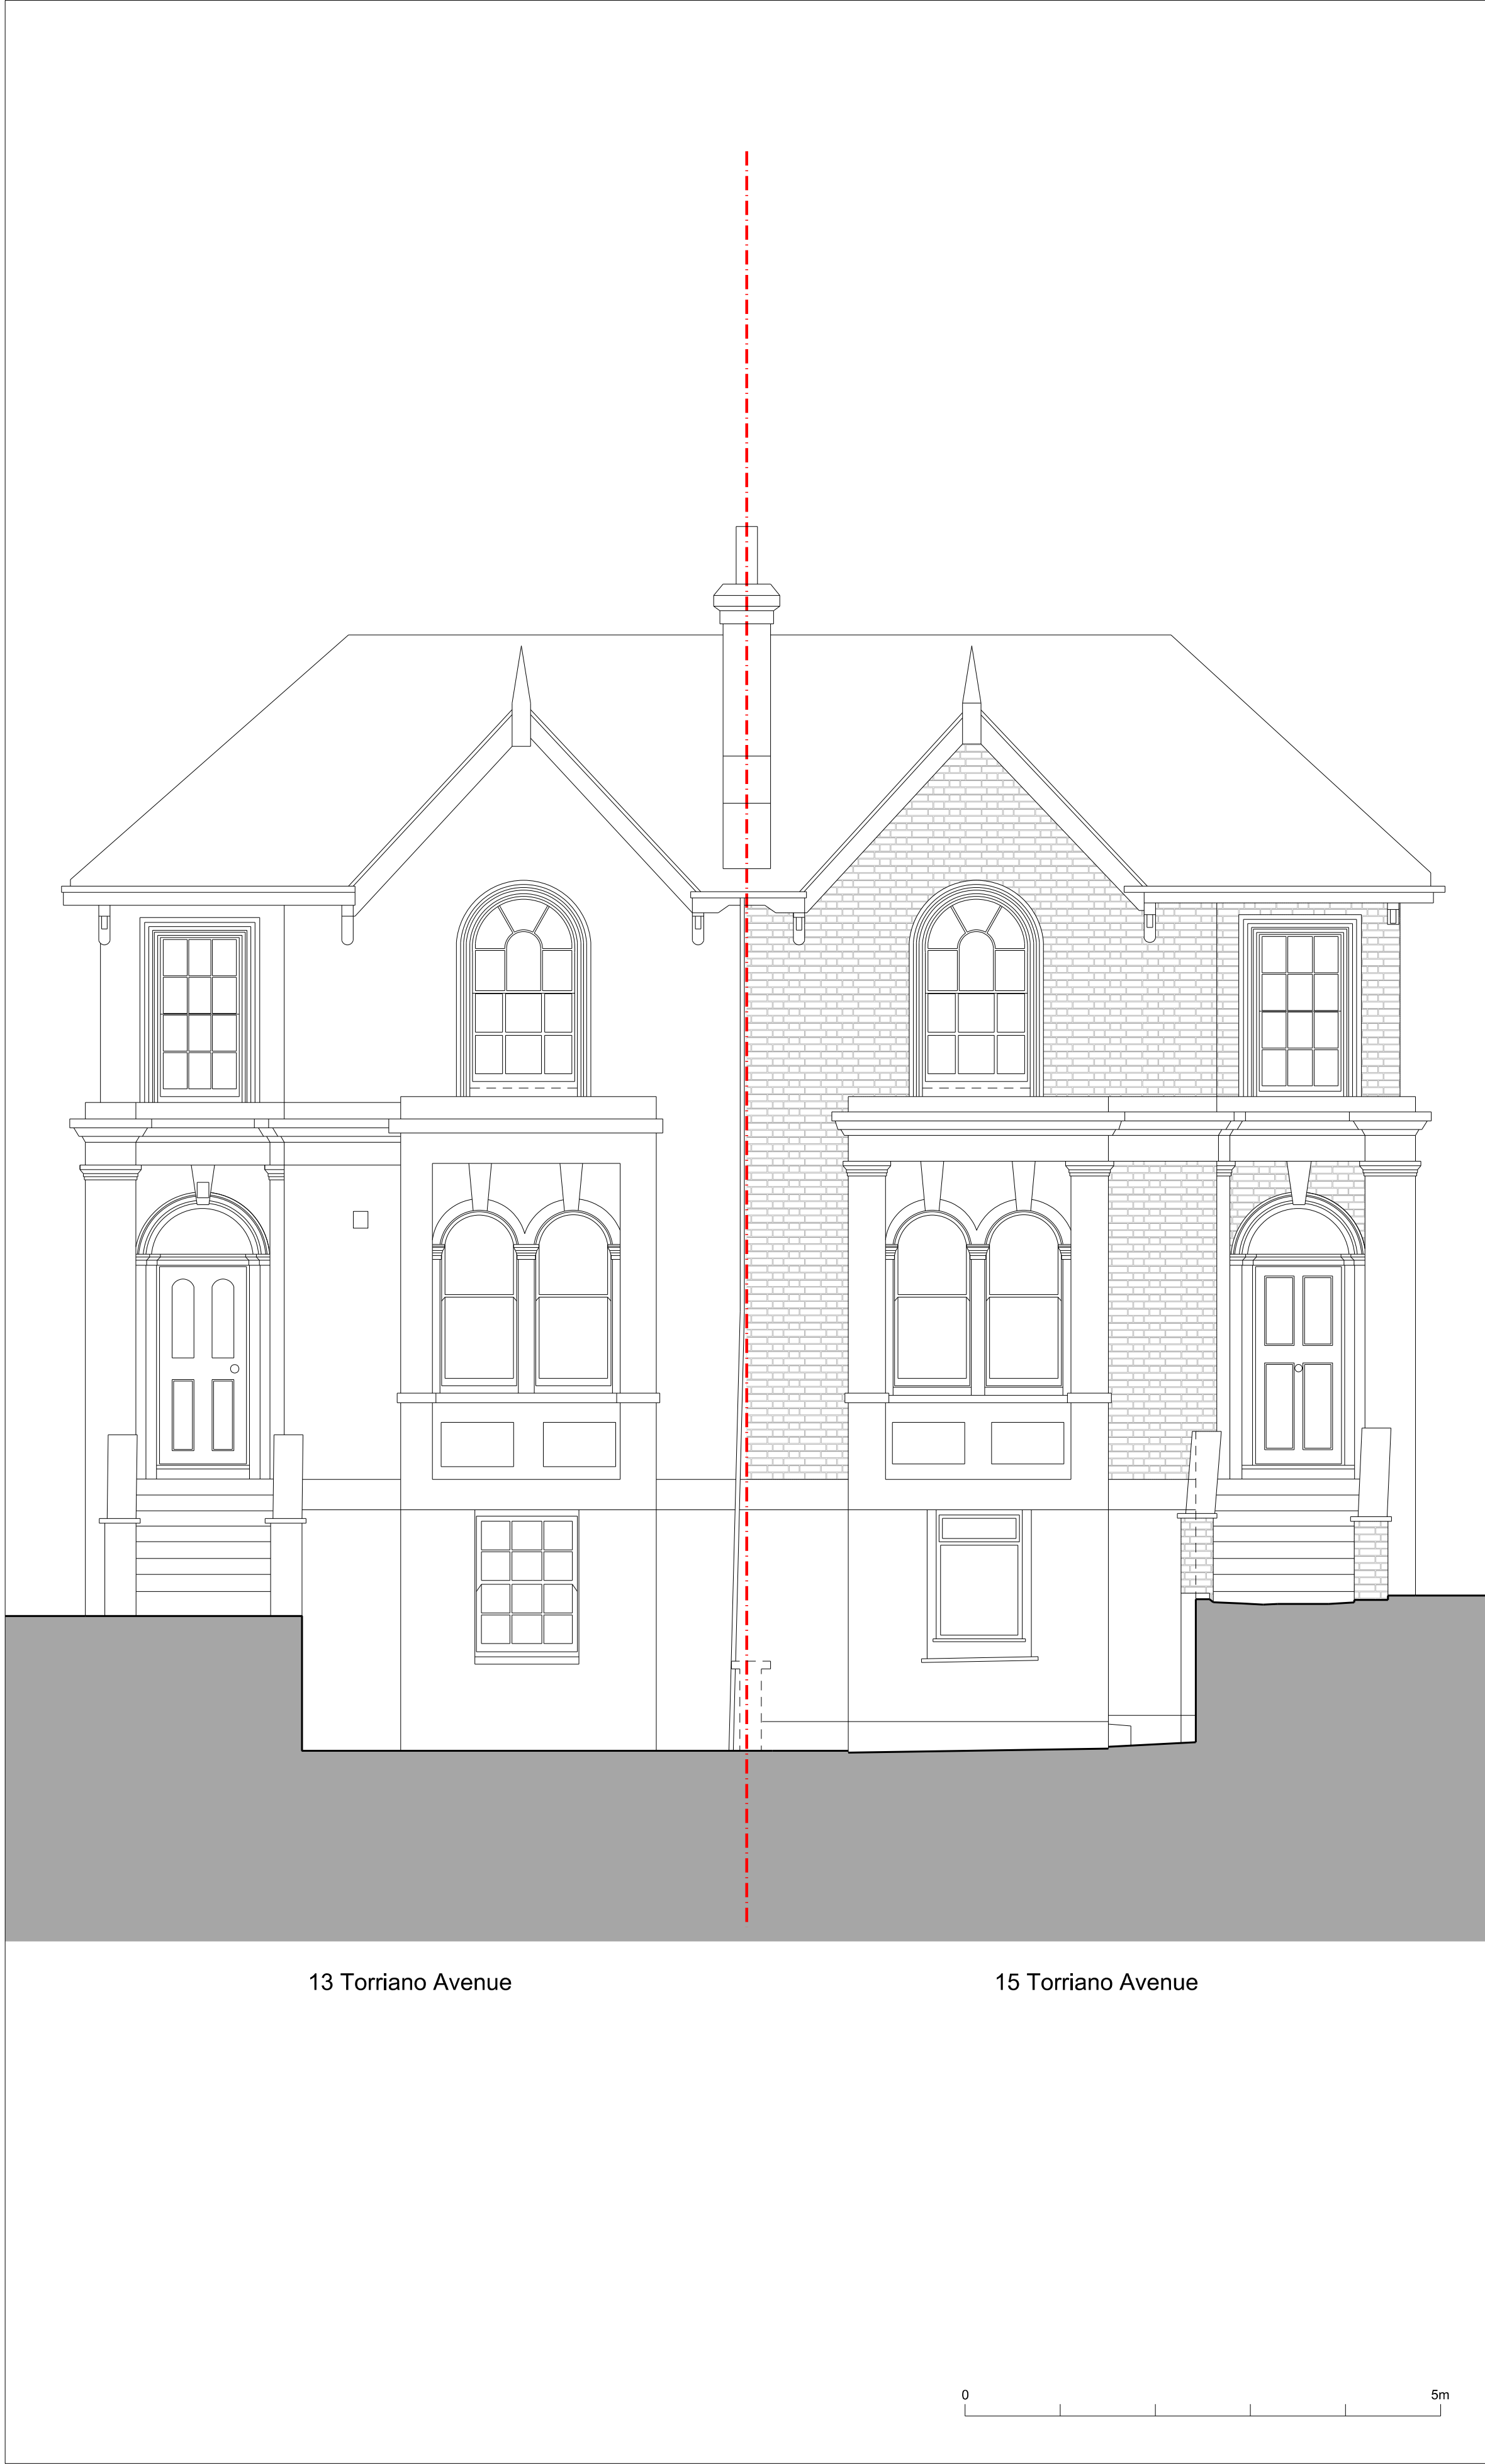

02 Proposed Elevation A (As Existing)
1:50 @ A1