


- This drawing/document is copyright and owned by Cousins & Cousins Ltd. and for use on the site named on this drawing/document only. No implied license exists.
 - This drawing/document is to be read in conjunction with all Cousins and Cousins specifications and other relevant Cousins & Cousins documentation and all other relevant information prepared by any other party.
 - All dimensions are in millimetres (mm) UNO. All levels are in meters (m) and are AOD (Above Ordnance Datum) UNO.
 - Do not scale or scale from this drawing/document (printed or electronic versions); use figured dimensions only.

NOTES:

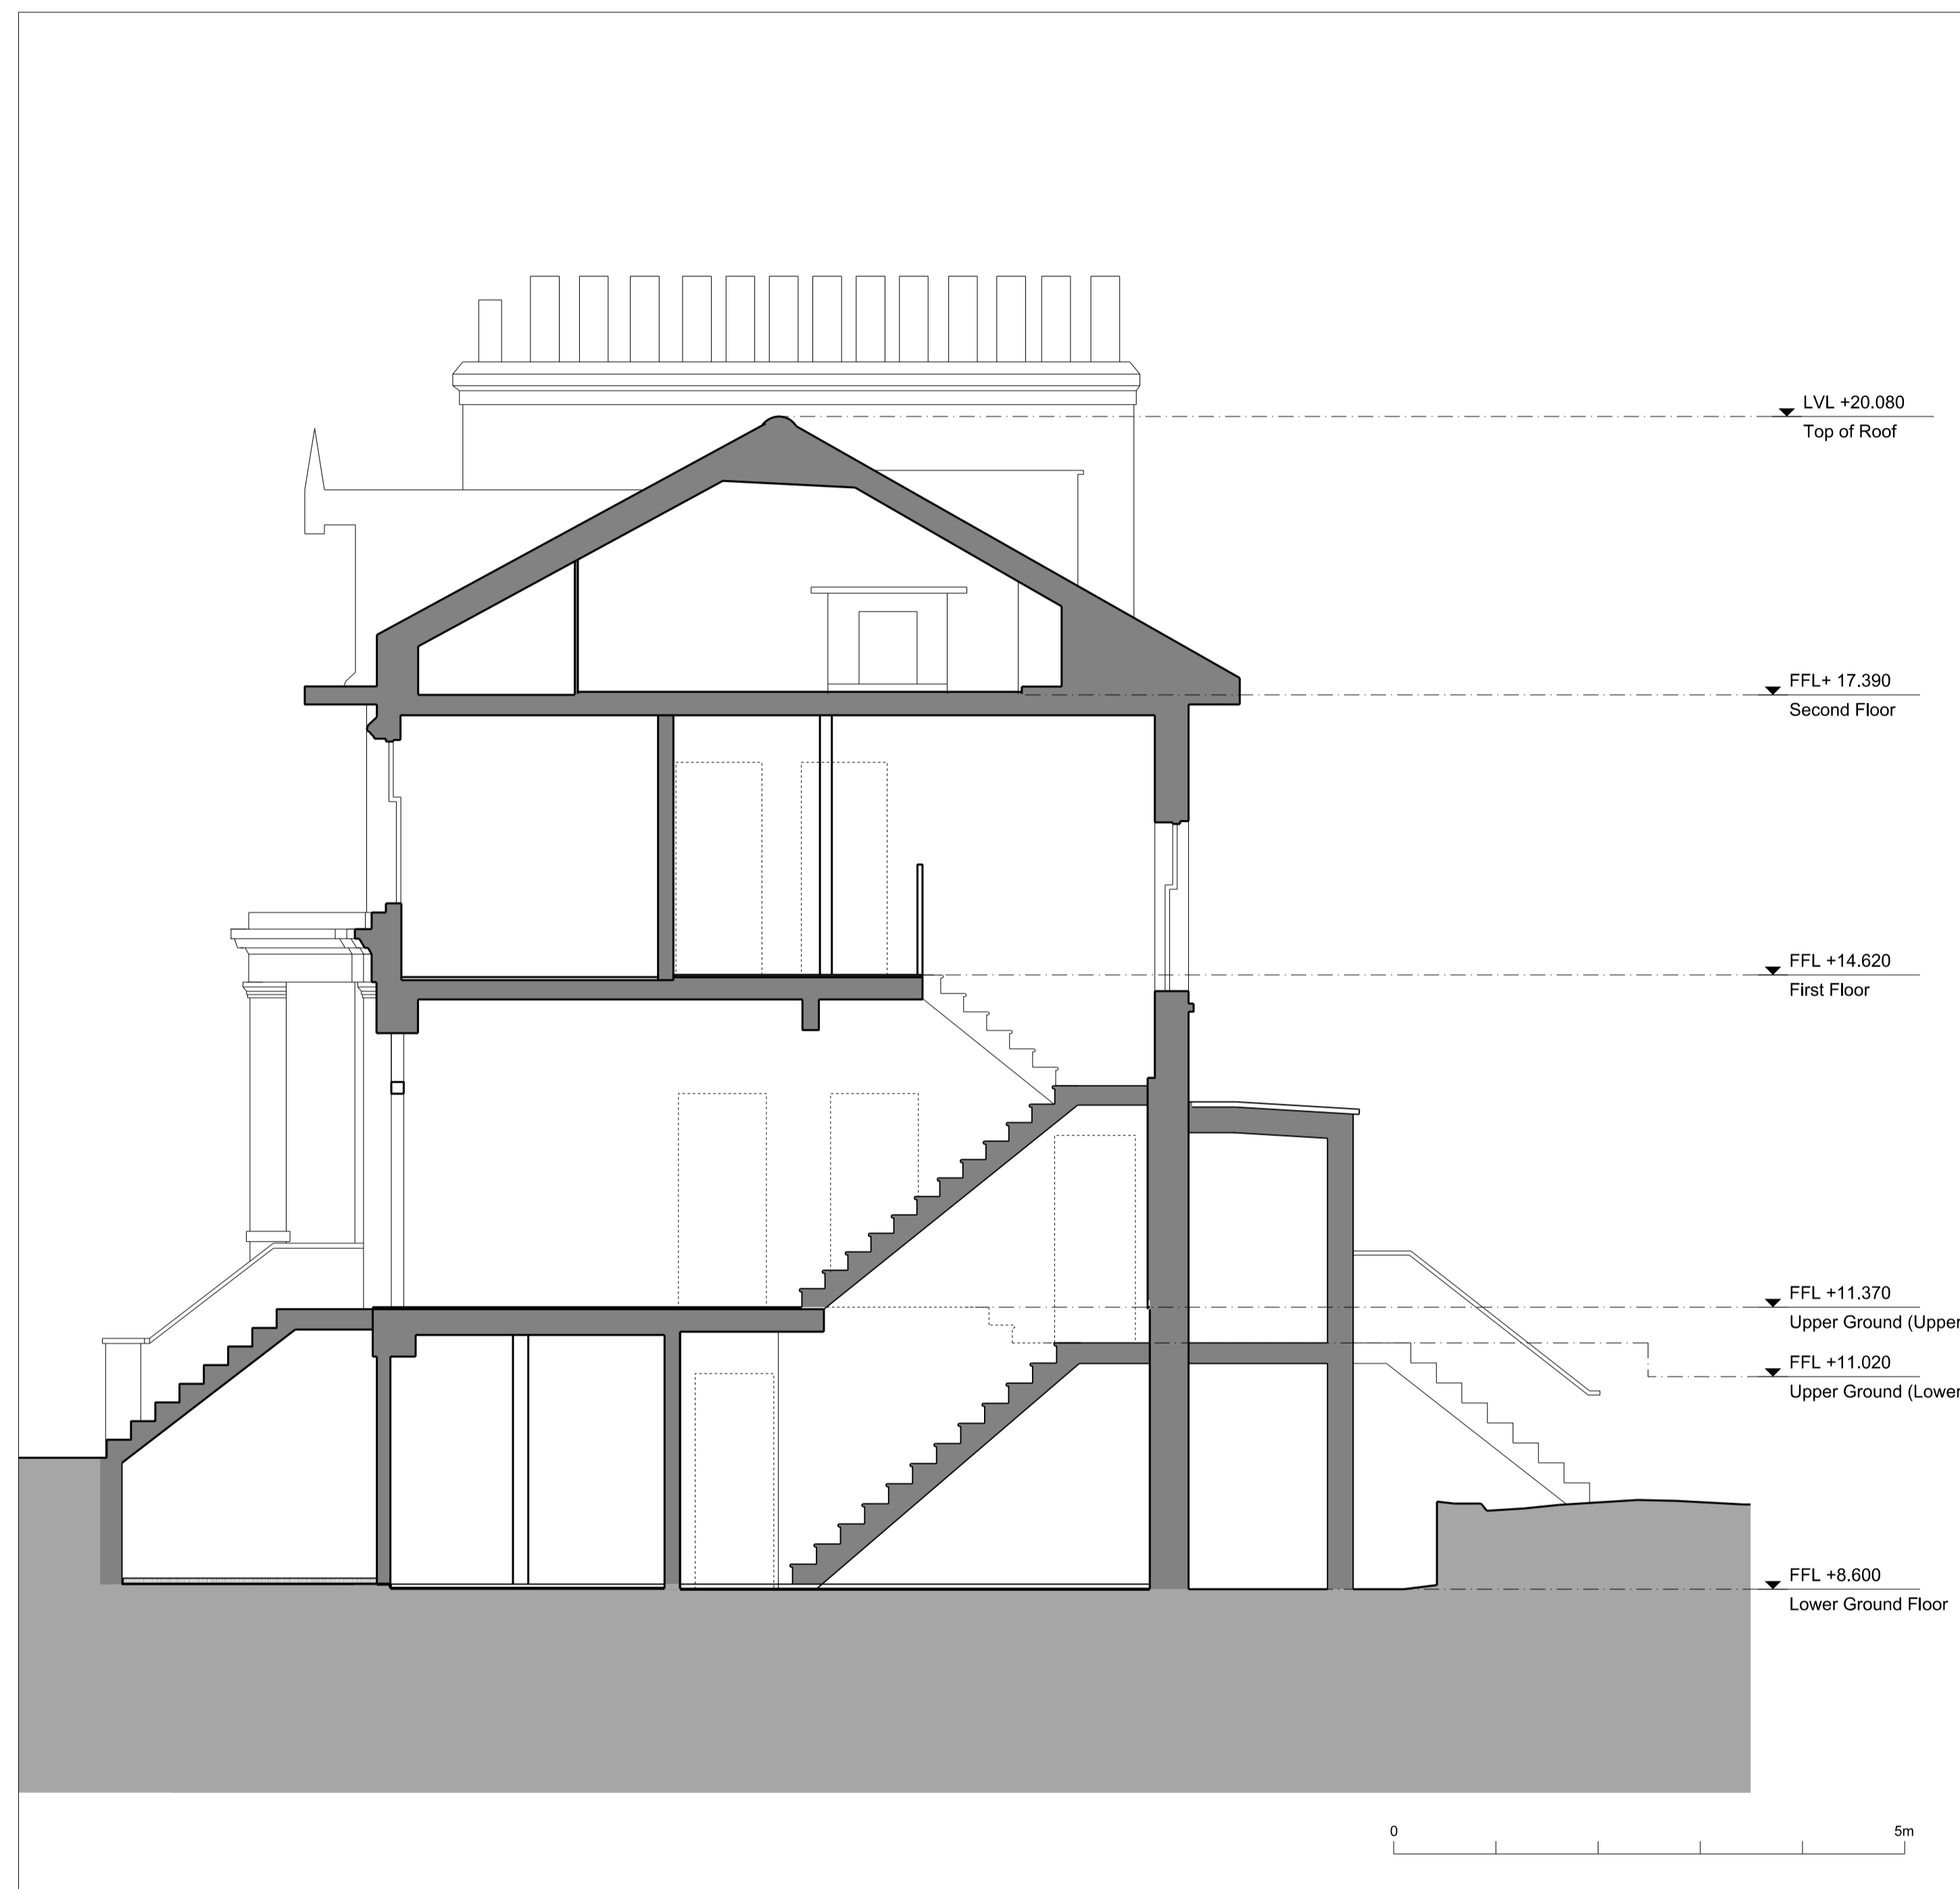

01 Existing Section C
 1:50 @ A1

LEGEND:

- Site Boundary
- Existing building fabric retained
- New element
- Adjacent buildings
- Below ground level (not surveyed)

| Rev | Date | Reason For Issue | Rev'd | Appr'd |
|-----|------------|----------------------|-------|--------|
| P1 | 16/07/2021 | Planning Application | AB | WL |

Project
15 Torriano Avenue
NW5 2SN

Client
Paul Carroll & Tara Kingsley

Title
Existing Section C

Status
Planning

| Project Number | Date | Scale @ ISO A1 |
|----------------|------------|----------------|
| 21001 | 16/07/2021 | 1:50 |

Drawing Number
EX_202

| Revision | Suitability | Drawn By | Appr'd By | Data Classification |
|----------|-------------|----------|-----------|---------------------|
| P1 | | AB | WL | |

cousins

cousins

Cousins & Cousins Ltd.
 Bedford House
 125-133 Camden High Street
 London
 NW1 7JR
 Company Reg. No.: 82138510
 Info@cousinsandcousins.com
 www.cousinsandcousins.com