


Site Plan: Existing

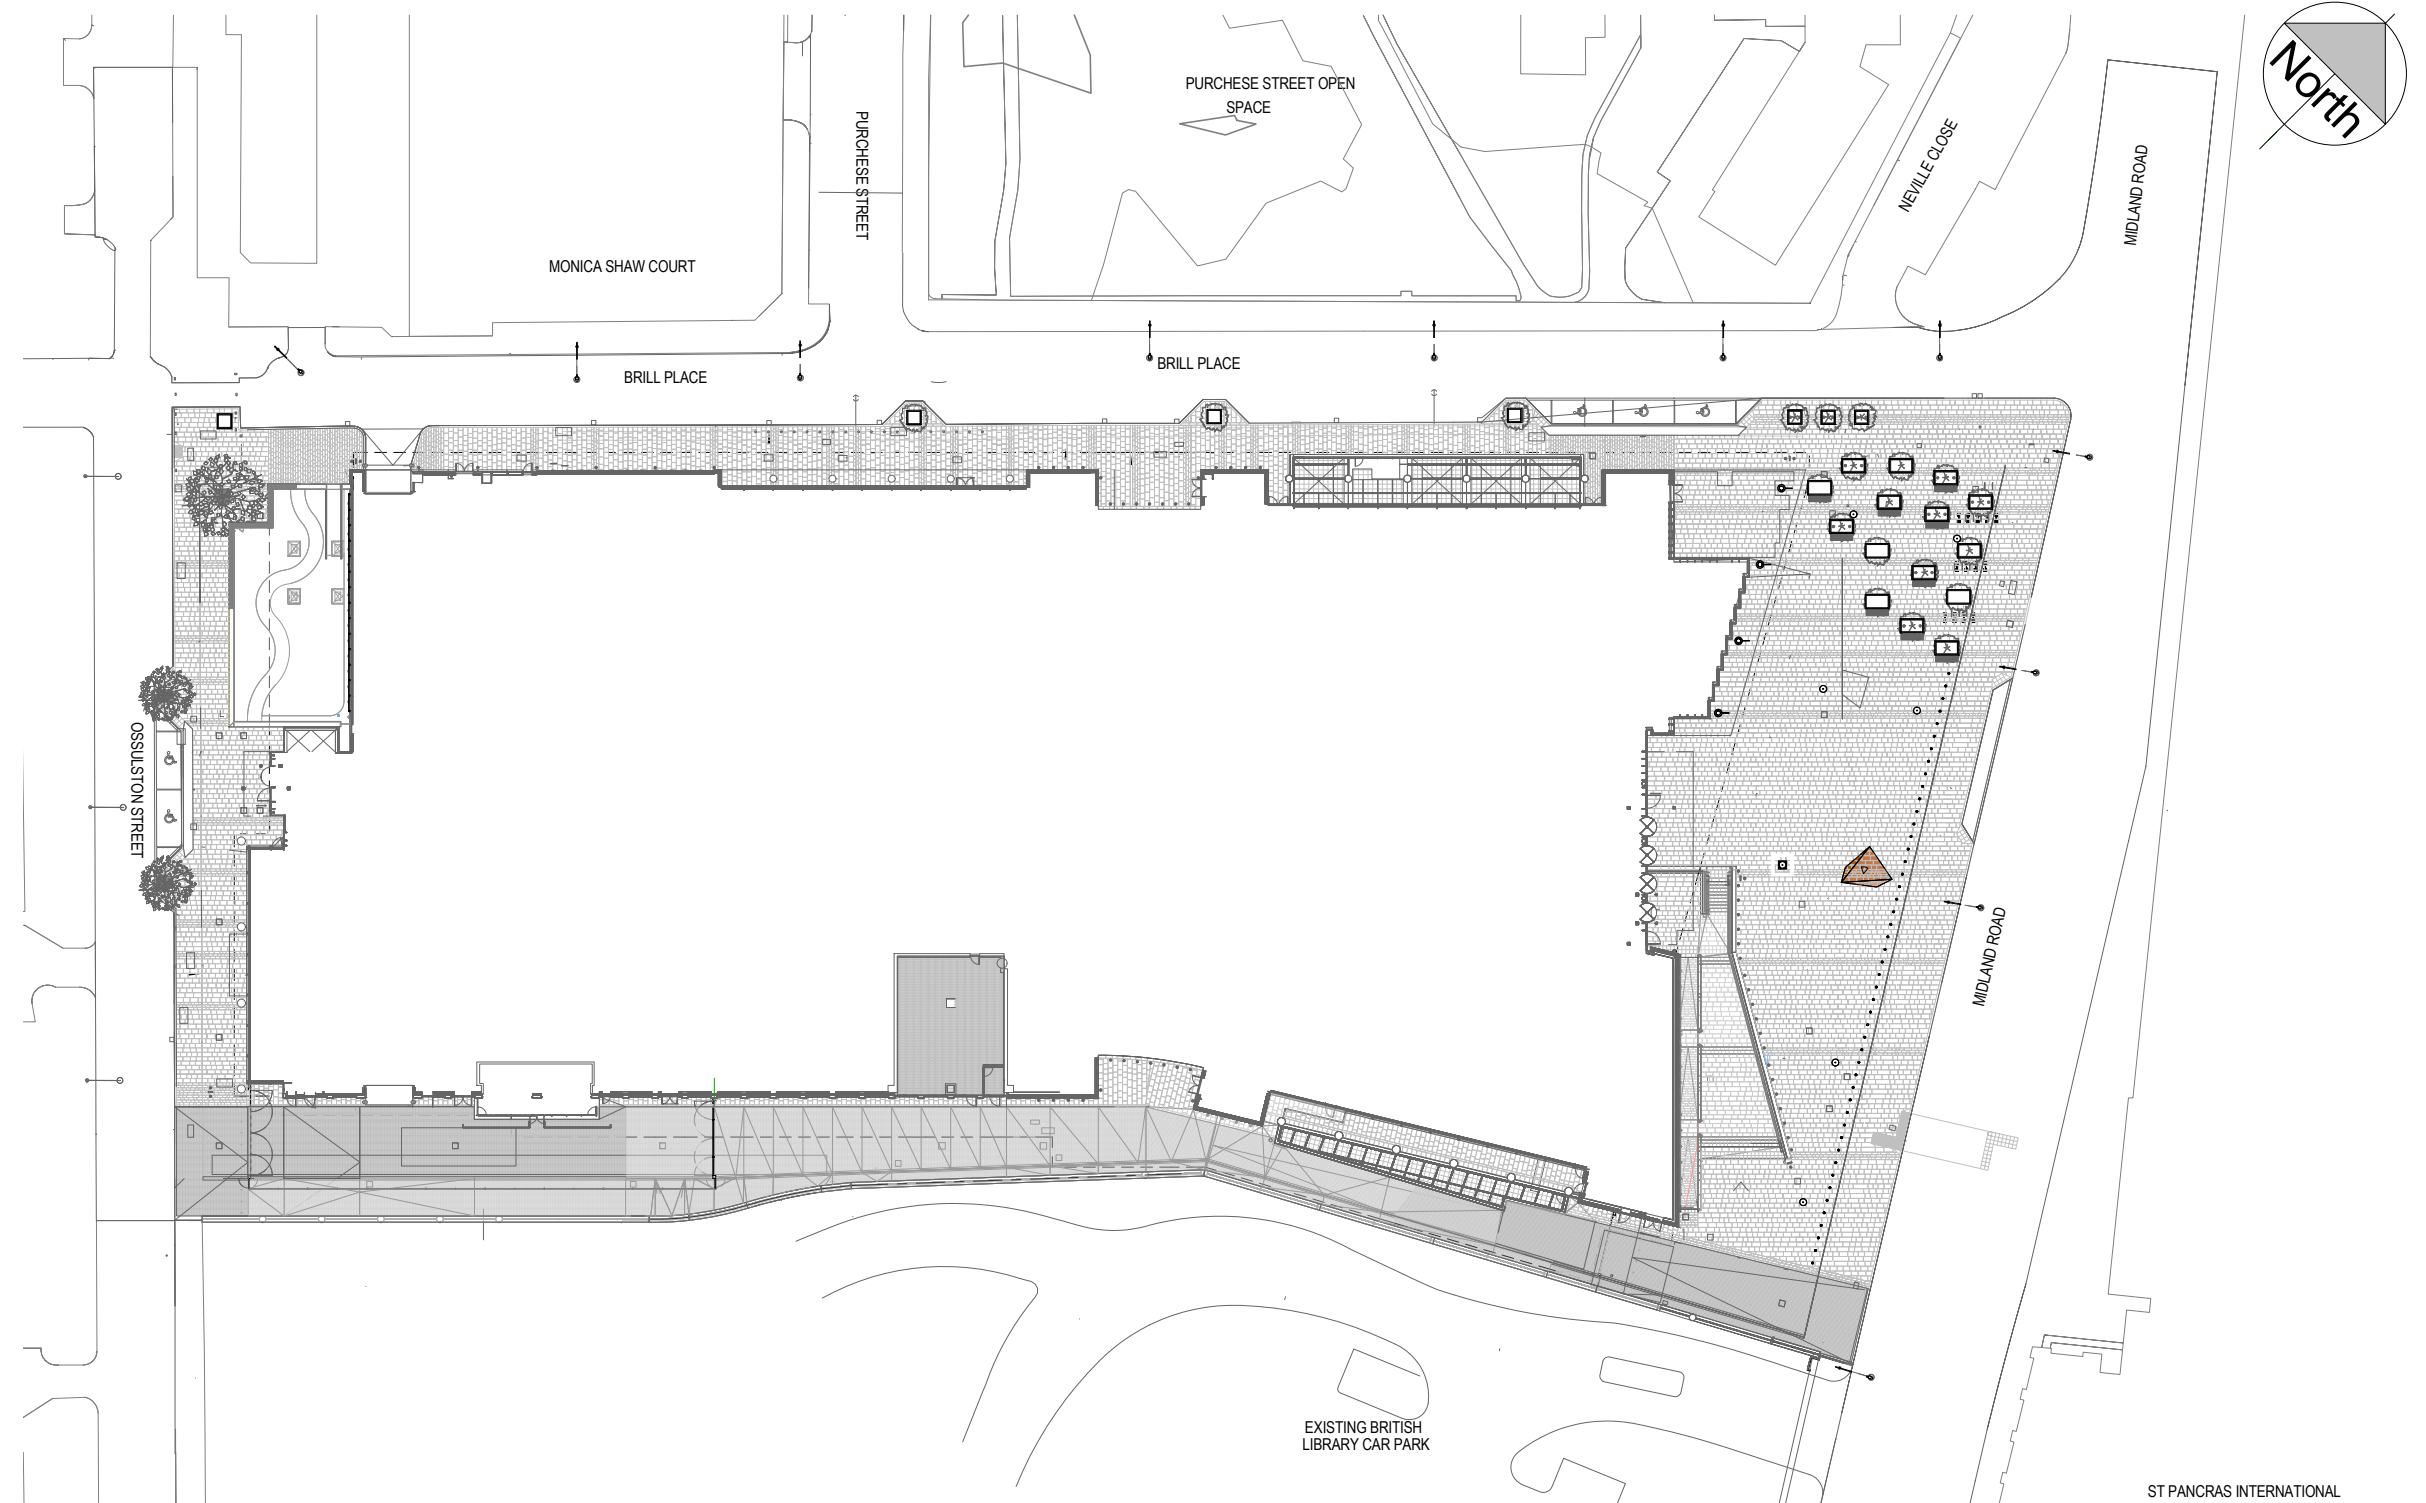

Site Plan: Proposed

Area 1: Floor painting

