



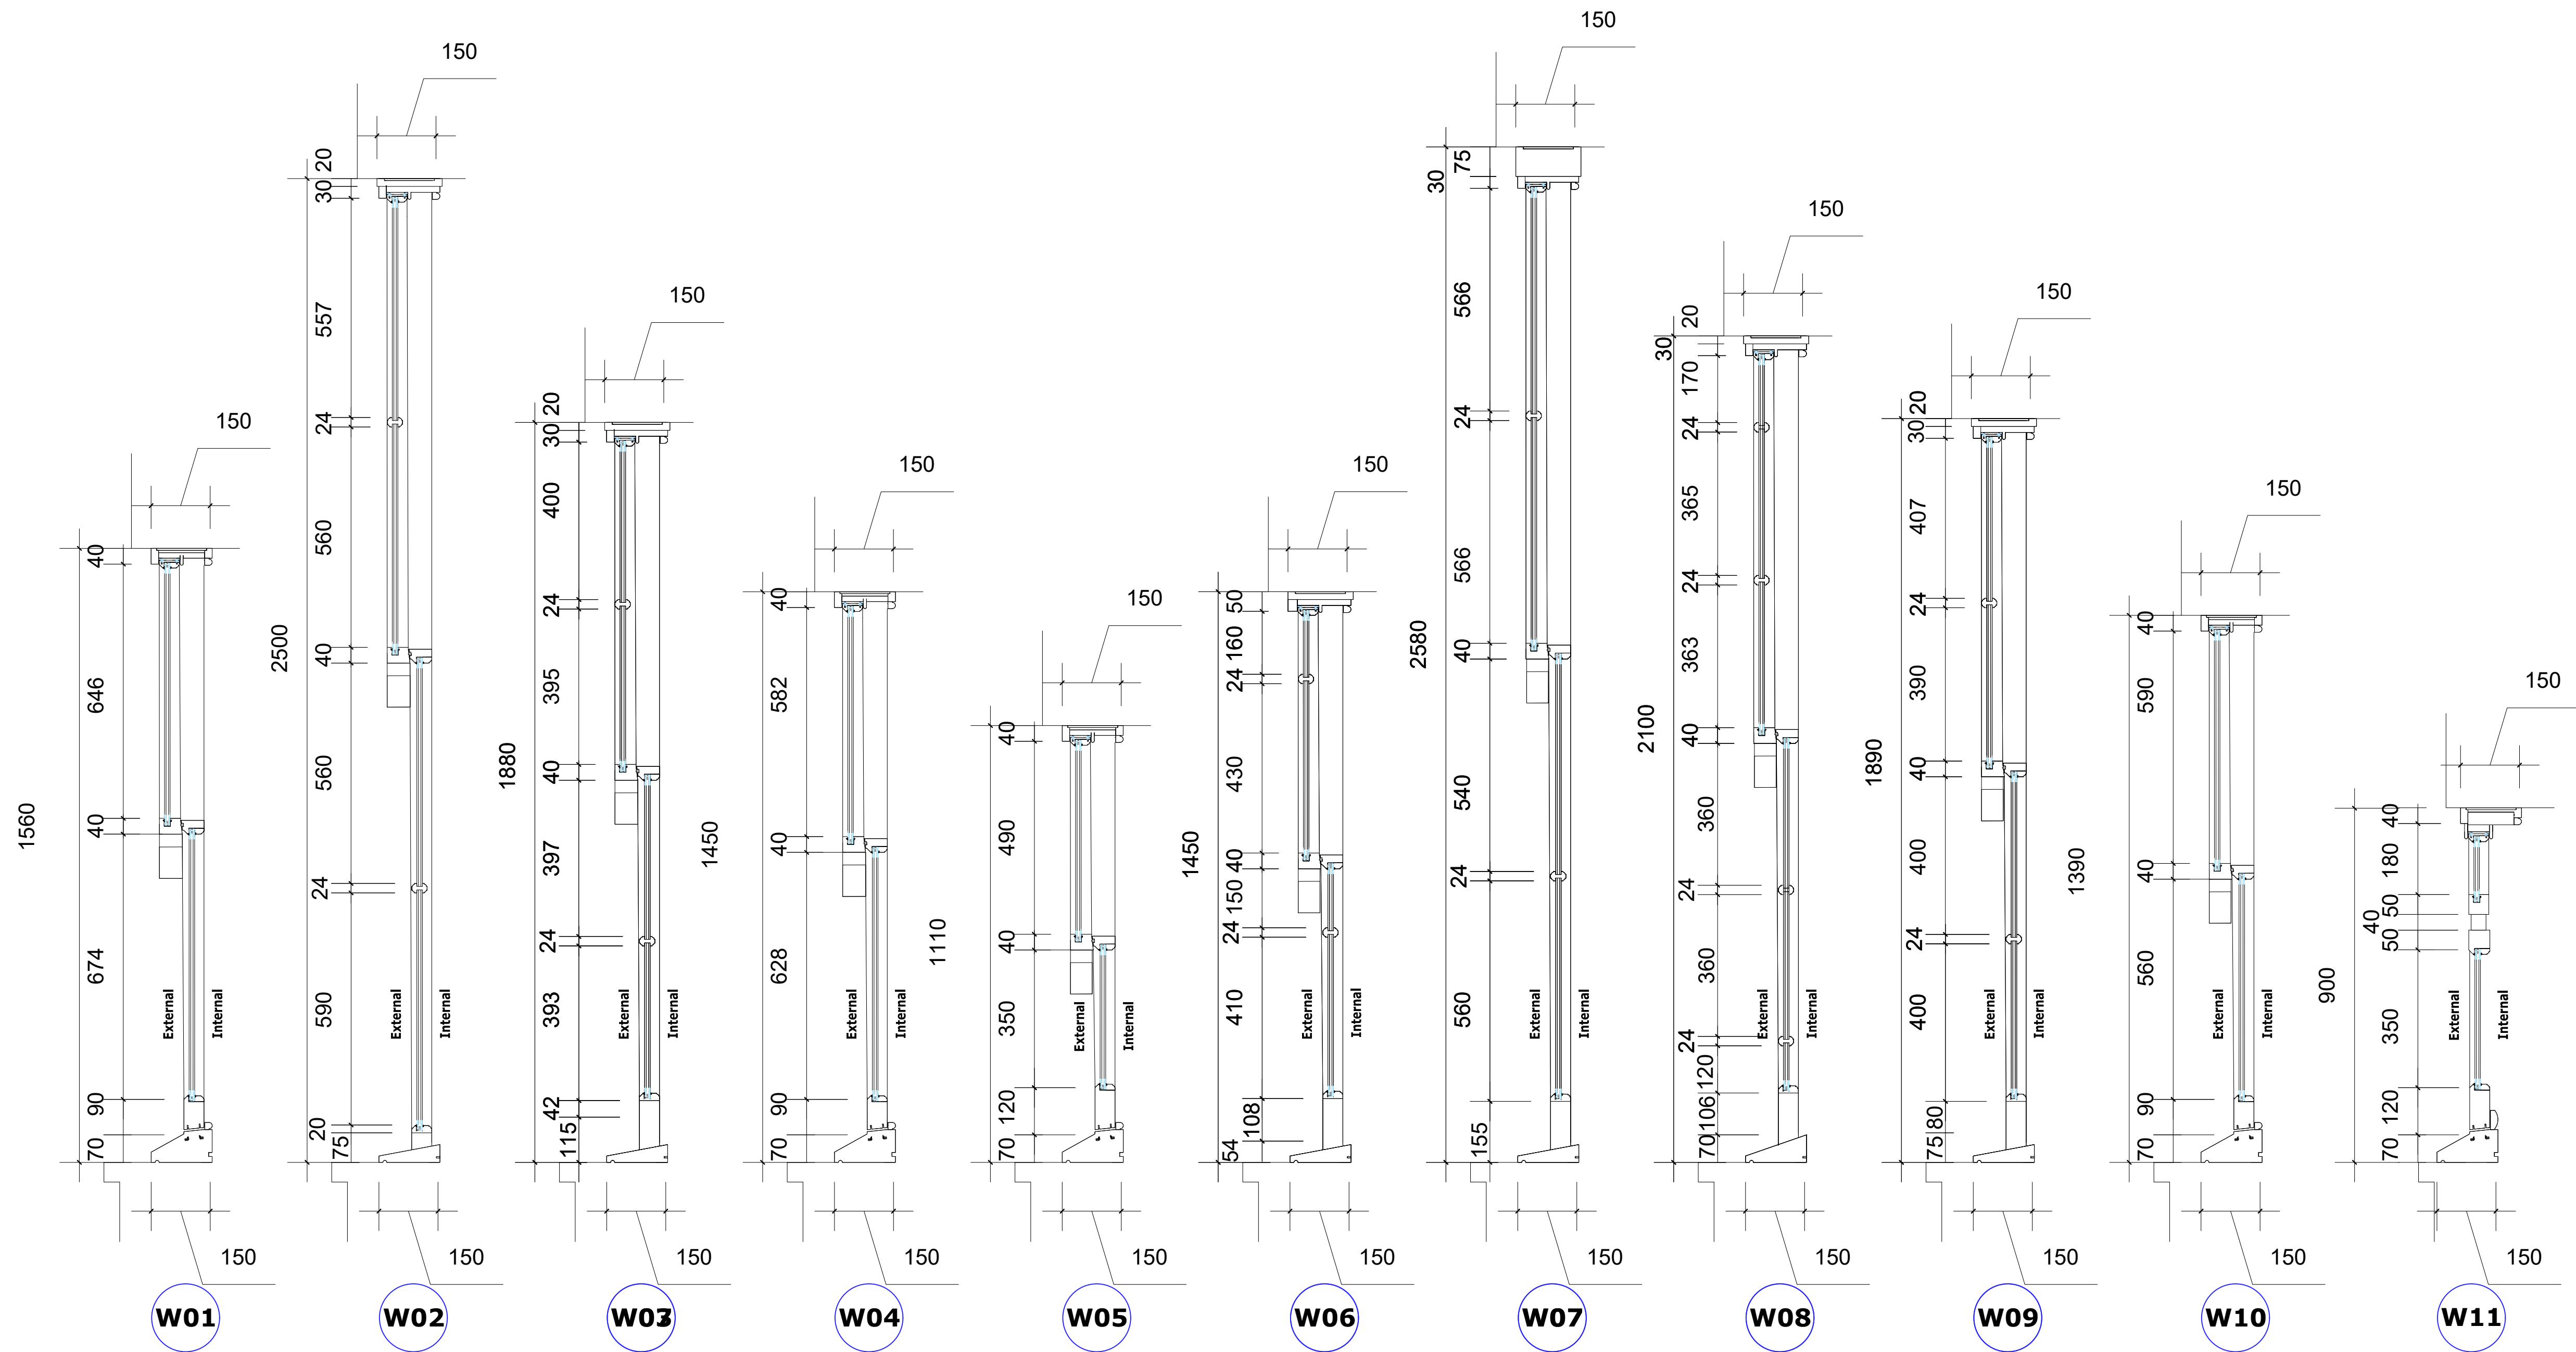

1 Existing Window Section
Scale 1:10 @ A1

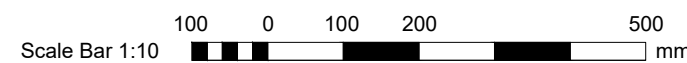

				Client	Wates	Sheet Name	Existing Window Sections Details	Scale	As indicated @ A1
P1	Planning	AL	AS	22.07.2021	Project Name	Capital Works	Project Status	Planning	
Rev	Description	By	QA	DD.MM.YY	Project Location	8 Rochester Rd Camden London NW1 9JH	Drawing Nr.	B9825-PR-RR-ZZ-DR-B-PL301	
				© This drawing and any design hereon is the copyright of Potter Raper and must not be reproduced without their written consent. All drawings remain the property of Potter Raper. Figured dimension only to be taken from this drawing. All dimensions to be checked on site. Please inform Potter Raper immediately of any discrepancies before work proceeds.					
				Duncan House 1A Burnhill Road Beckenham Kent BR3 3LA Tel: 020 8658 3538					