


Disclaimer: This document and its design content is copyright BMJ Architects & No implied licence exists. It shall be read in conjunction with all other associated project information including models, specifications, schedules and related consultants documents. Do not scale from documents. This drawing should not be used to calculate areas for the purposes of valuation or for any purpose other than for which it was produced. All work must comply with relevant British Standards and Building Regulations requirements. All dimensions to be checked on site by the contractor and such dimensions to be their responsibility. Immediately report any discrepancies, errors or omissions on this document to the Originator. If in doubt ASK.

Key:

Existing skyline of 85 Grays Inn Road
Existing skyline of neighbouring buildings

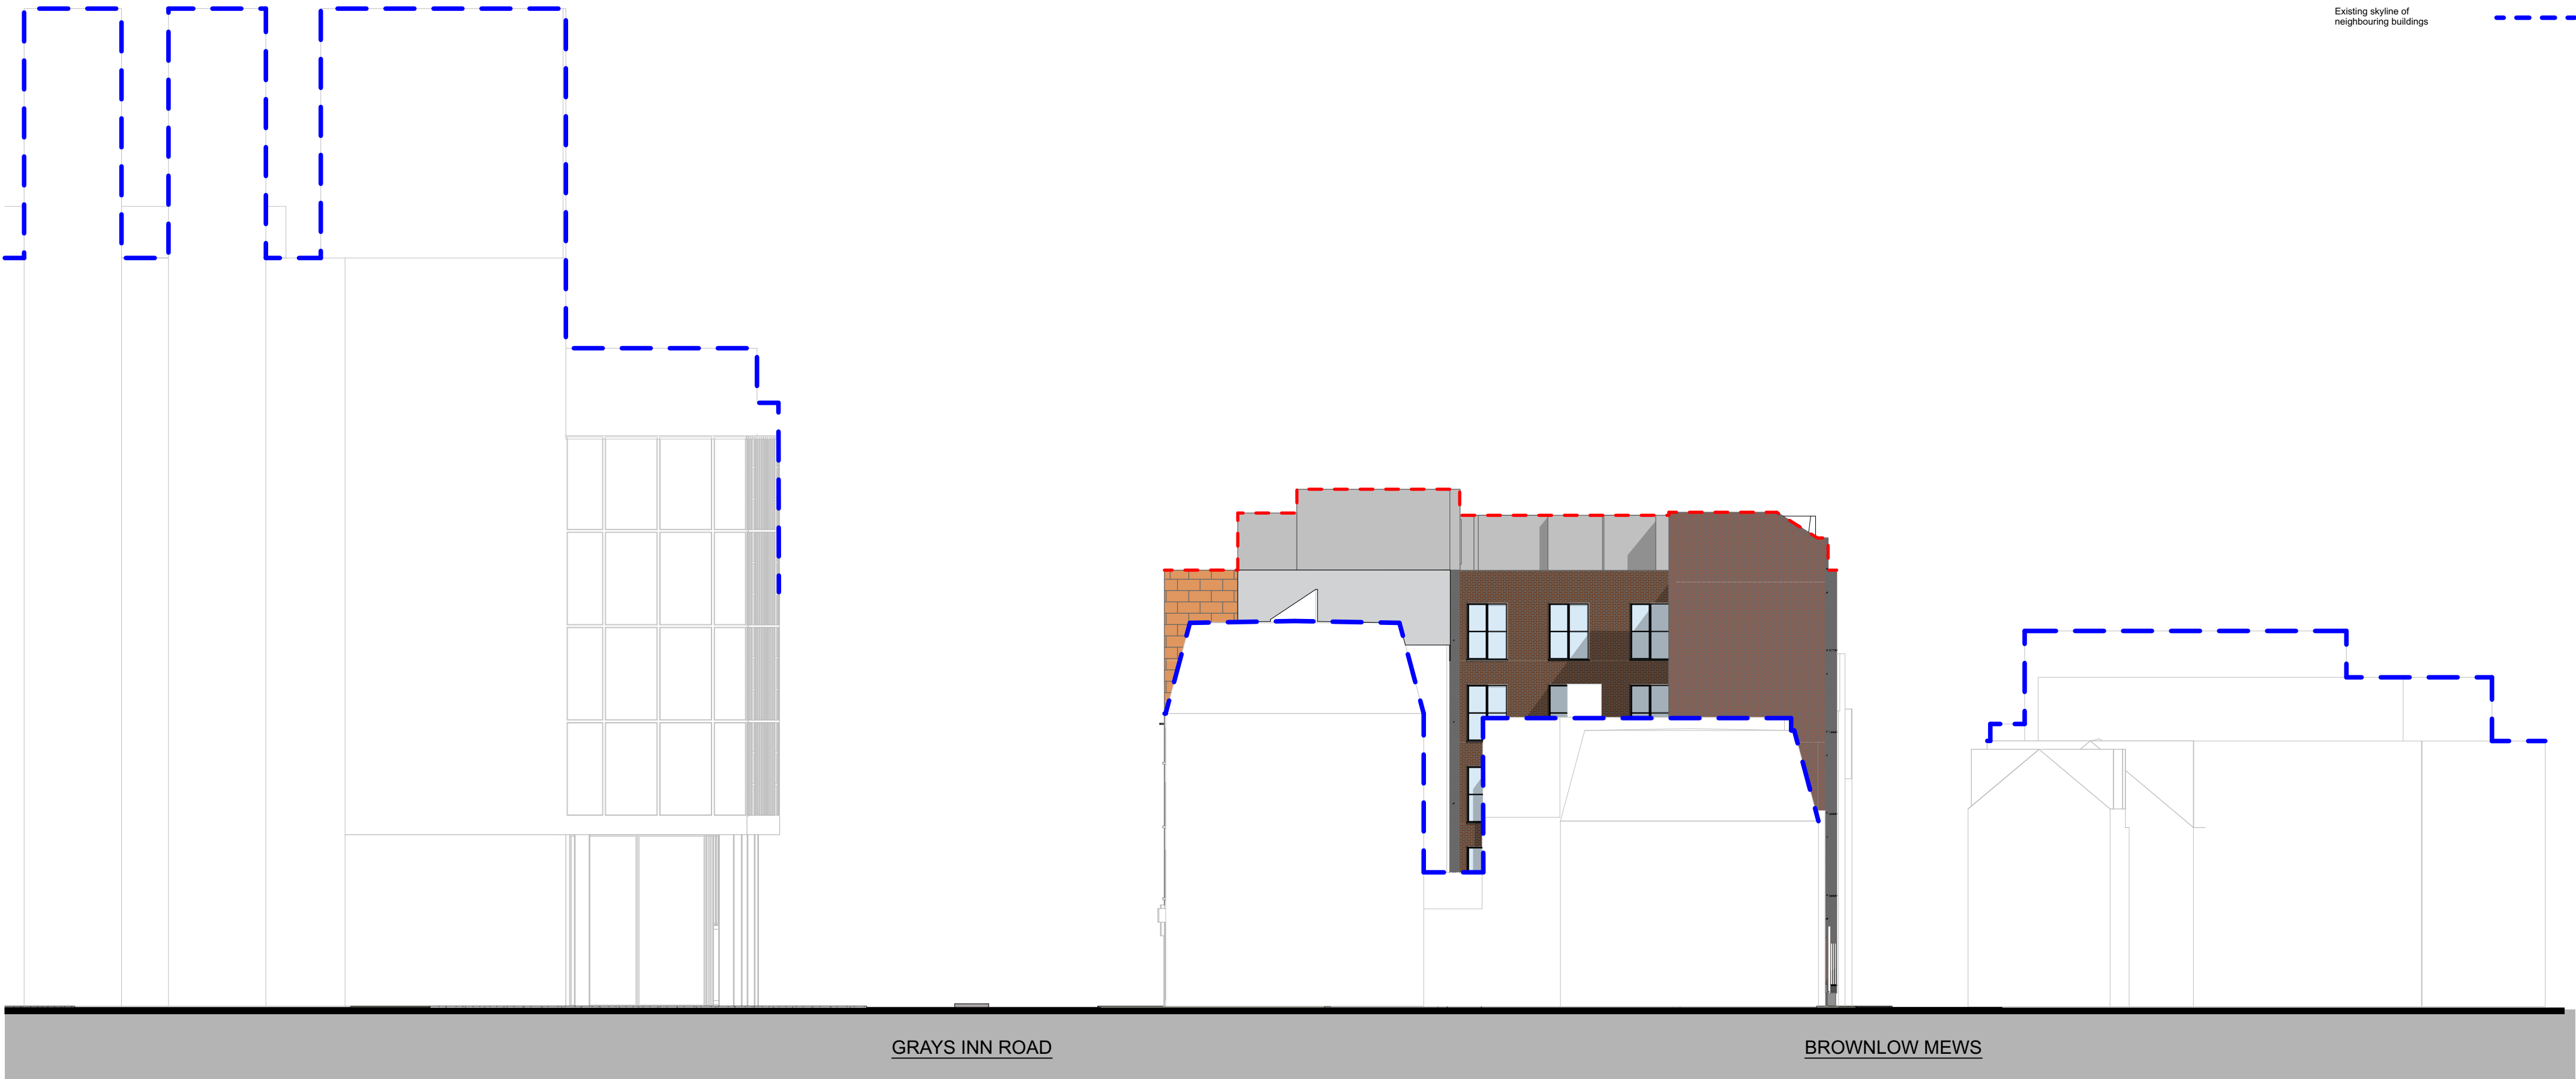

P02 Updated for planning.	SM	HG	HG	16/07/2021	
P01 First Issue	SM	HG	HG	13/05/2021	
Rev	Description	Dm	Chk	Apr	Date

bmj
architects

Glasgow / London
Boswell Mitchell & Johnston
23-24 Easton Street
London WC1X 0DS

+44 20 7833 9974
london@bmjarchitects.co.uk
www.bmjarchitects.co.uk

Client
Clearbell



Project
85 Grays Inn Road

Document Title
04 General Arrangement Elevations
Existing North West Elevation

Scale(s) @A2 1:200
BMJ Project Ref: [3883]

File Name
Project Originator Volume Level Type Role Number
PA01 - BMJ - ZZ - ZZ - DR - A - 0408

Status Code
S2
Suitable for
Information

Revision Code
P02
Issued for
Information

© Boswell Mitchell & Johnston Ltd.

Scale

