


Drawings are based on survey data and may not accurately represent what is physically present.

All dimensions are in millimeters unless noted otherwise.

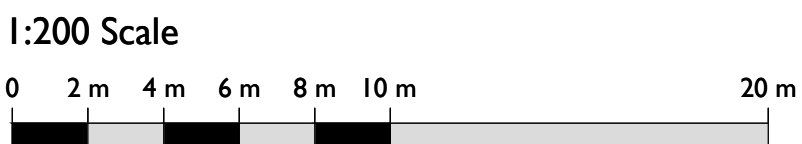

First Issue 02 May 2019 SueAllison JE

ISSUE	DATE	DRAWN	CHECKED	DESCRIPTION
DRAWING TITLE		BASEMENT LEVEL EXISTING GENERAL ARRANGEMENT PLAN		
DRAWING NO.		CTH-PUR-B0-DR-20-A-0000		
REVISION		T00		
SIZE & SCALE		A1/L 1:200		
DRAWING STATUS		ISSUED FOR TENDER		

JOB NUMBER 238664




15 Bermondsey Square, Tower Bridge Road, London, SE1 3UN, T: +44(0)20 7397 7171, E: london@purcelluk.com
© PURCELL 2012. PURCELL® IS THE TRADING NAME OF PURCELL MILLER TRITTON LLP

I

0001

EXISTING GROUND FLOOR LEVEL PLAN

1:200 @ A1

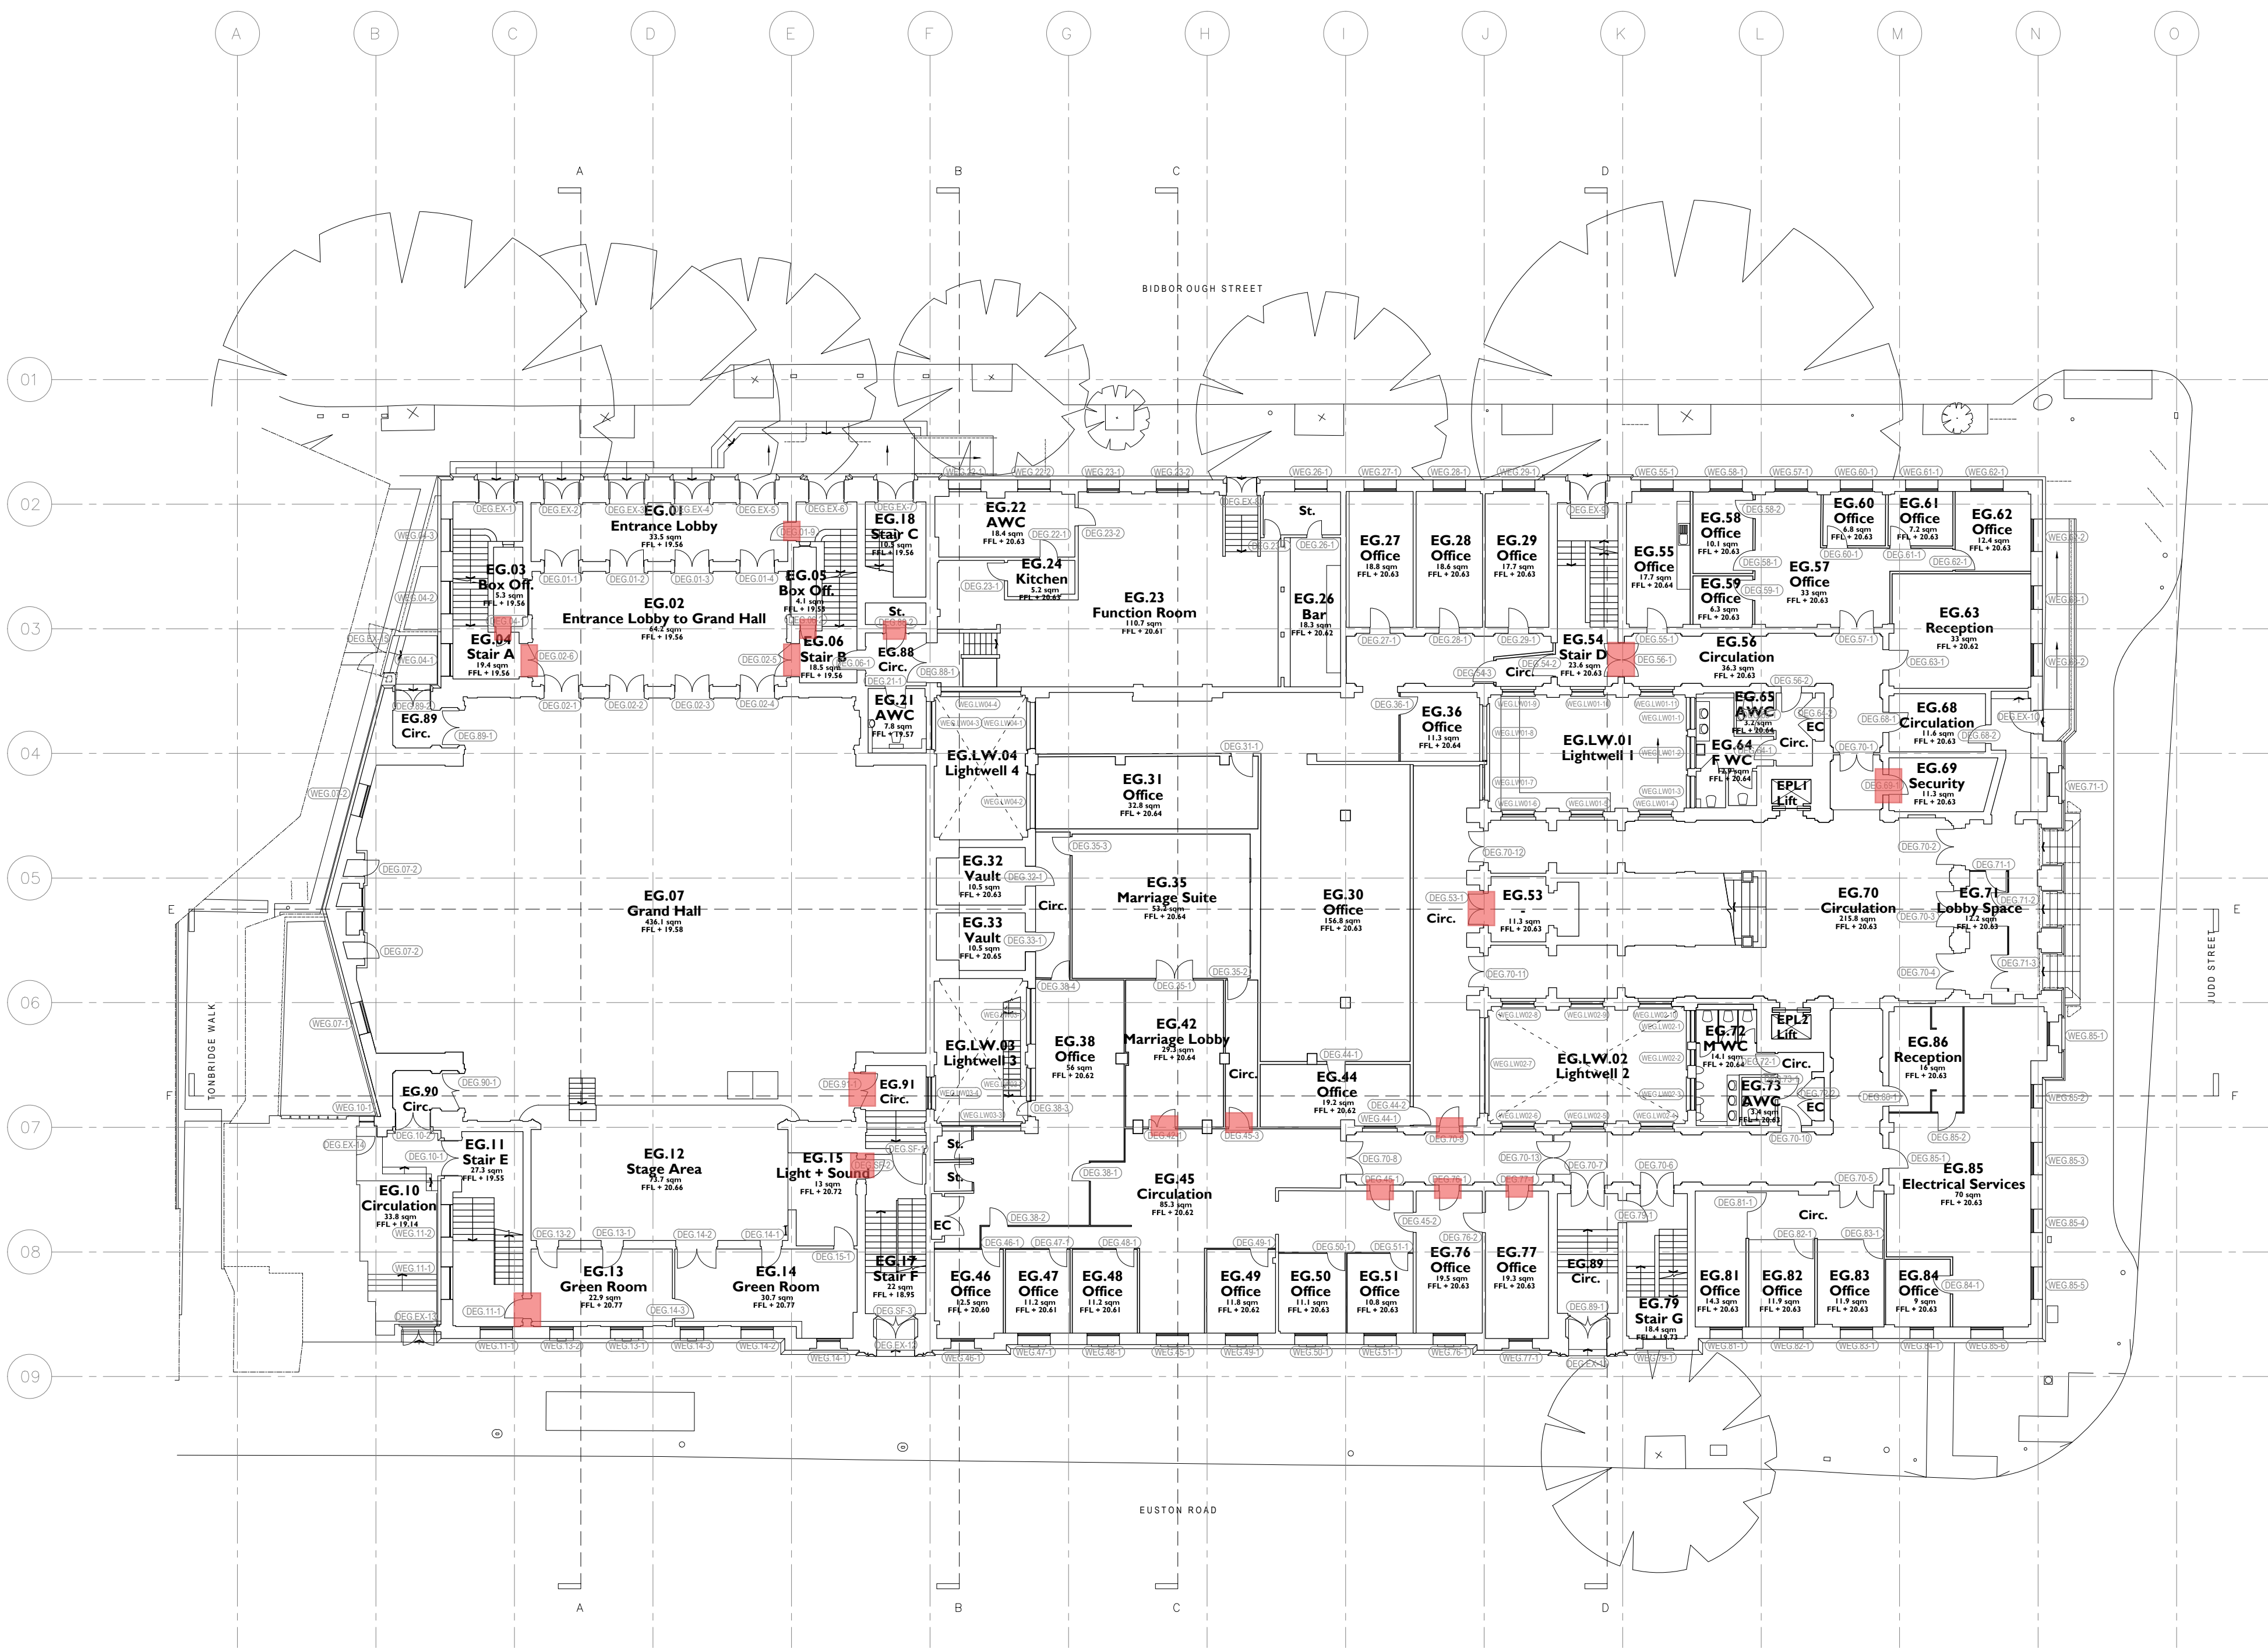


Notes:

Drawings are based on survey data and may not accurately represent what is physically present.

Do not scale from this drawing. All dimensions are to be verified on site before proceeding with the work.

All dimensions are in millimeters unless noted otherwise.

Purcell shall be notified in writing of any discrepancies.

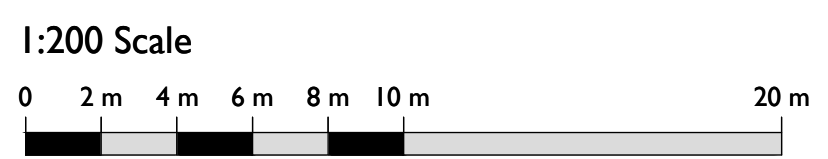



T00 30 Sep 2019 SueAllison JE

First Issue 02 May 2019 SueAllison JE


ISSUE	DATE	DRAWN	CHECKED	DESCRIPTION
DRAWING TITLE		GROUND FLOOR LEVEL EXISTING GENERAL ARRANGEMENT PLAN		
DRAWING NO.		CTH-PUR-G0-DR-20-A-0001		
REVISION		T00		
SIZE & SCALE		A1L 1:200		
DRAWING STATUS		ISSUED FOR TENDER		


CLIENT	Lendlease
PROJECT	Camden Town Hall
JOB NUMBER	238664

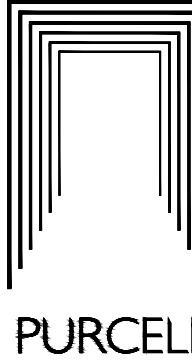

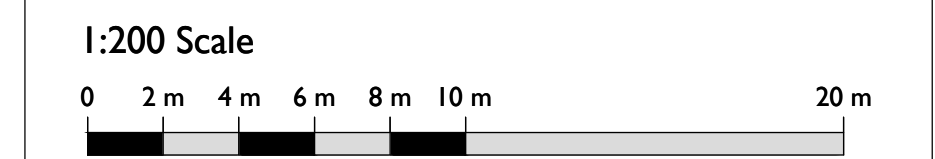

JOB NUMBER	238664
-------------------	--------

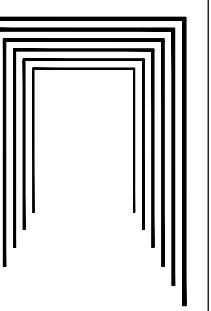

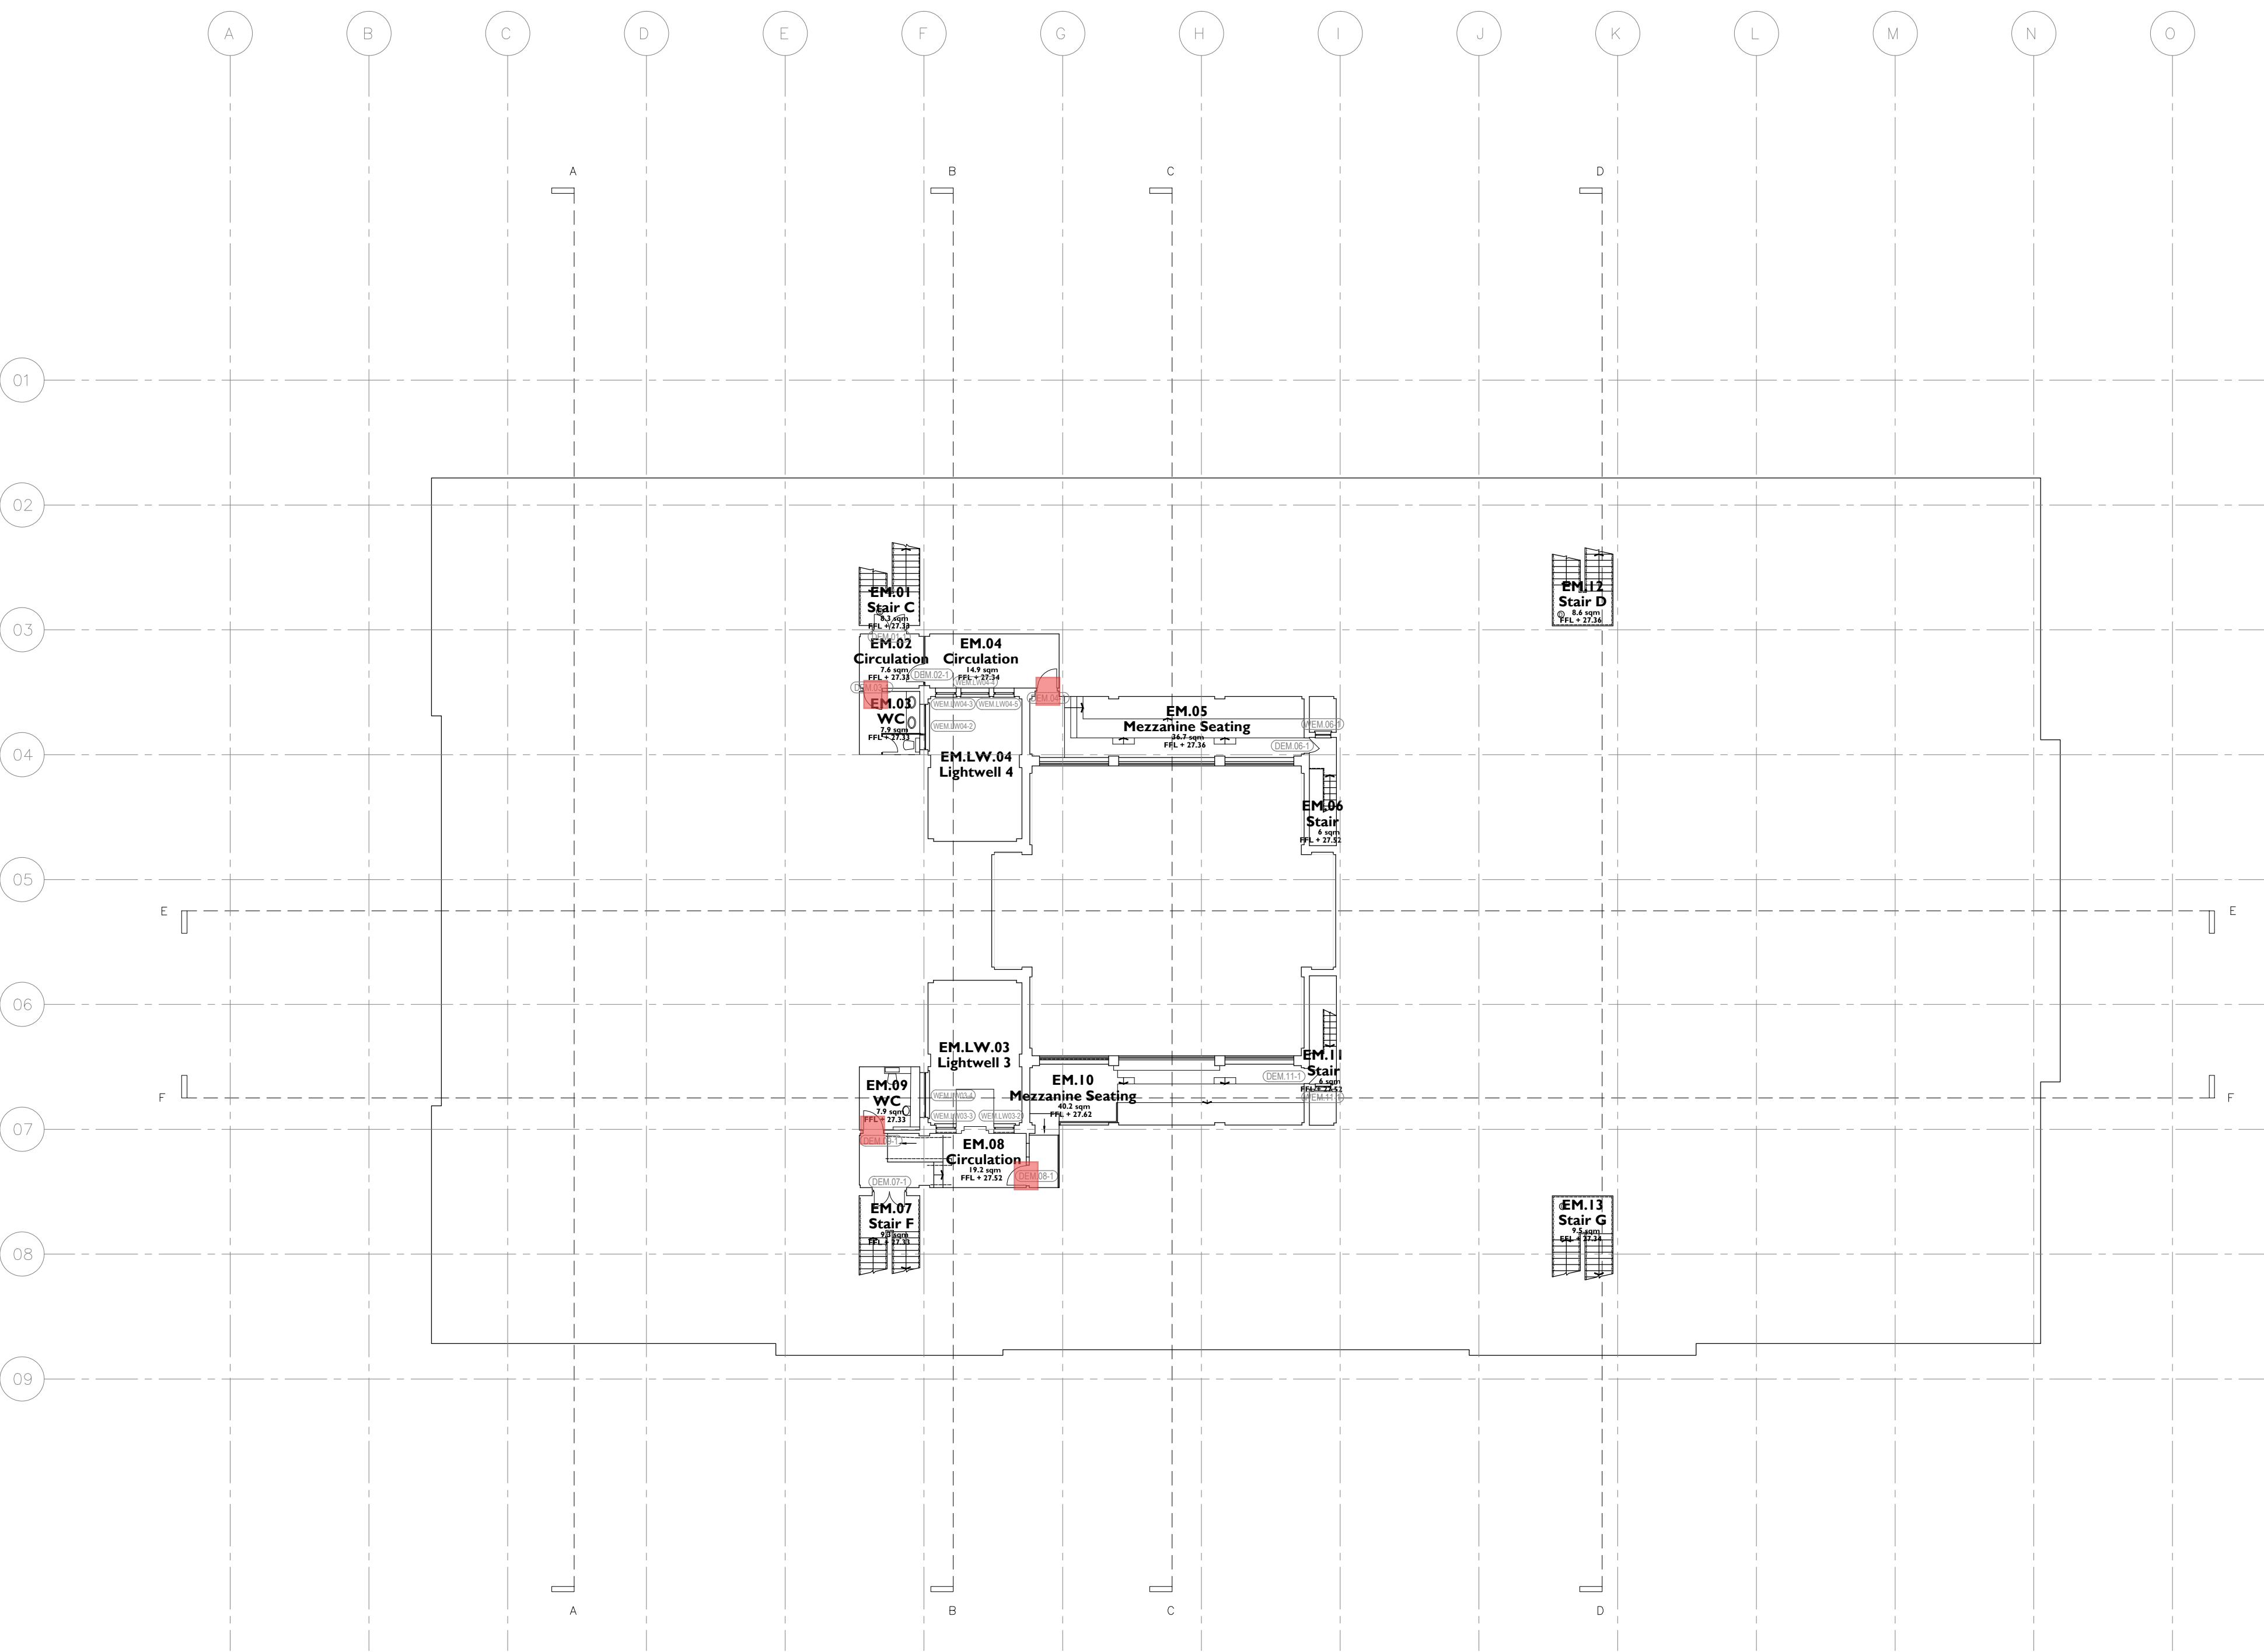


Notes:

Drawings are based on survey data and may not accurately represent what is physically present.

Do not scale from this drawing. All dimensions are to be verified on site before proceeding with the work.

All dimensions are in millimeters unless noted otherwise.


Purcell shall be notified in writing of any discrepancies.

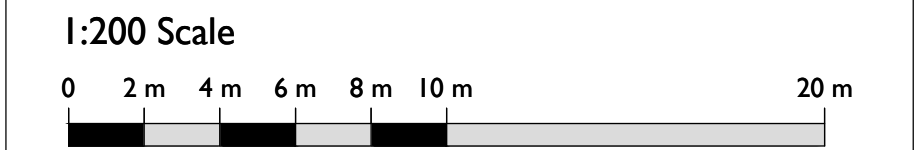

T00 30 Sep 2019 SueAllison JE

First Issue 02 May 2019 SueAllison JE

ISSUE	DATE	DRAWN	CHECKED	DESCRIPTION
DRAWING TITLE	FIRST FLOOR MEZZANINE EXISTING GENERAL ARRANGEMENT PLAN			
DRAWING NO.	CTH-PUR-M1-DR-20-A-0003			
REVISION	T00			
SIZE & SCALE	A1L 1:200			
DRAWING STATUS	ISSUED FOR TENDER			

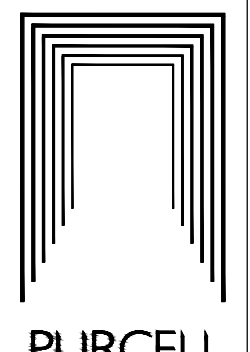
CLIENT	Lendlease	
PROJECT	Camden Town Hall	
JOB NUMBER	238664	

I

0004

EXISTING SECOND FLOOR LEVEL PLAN

1:200 @ A1

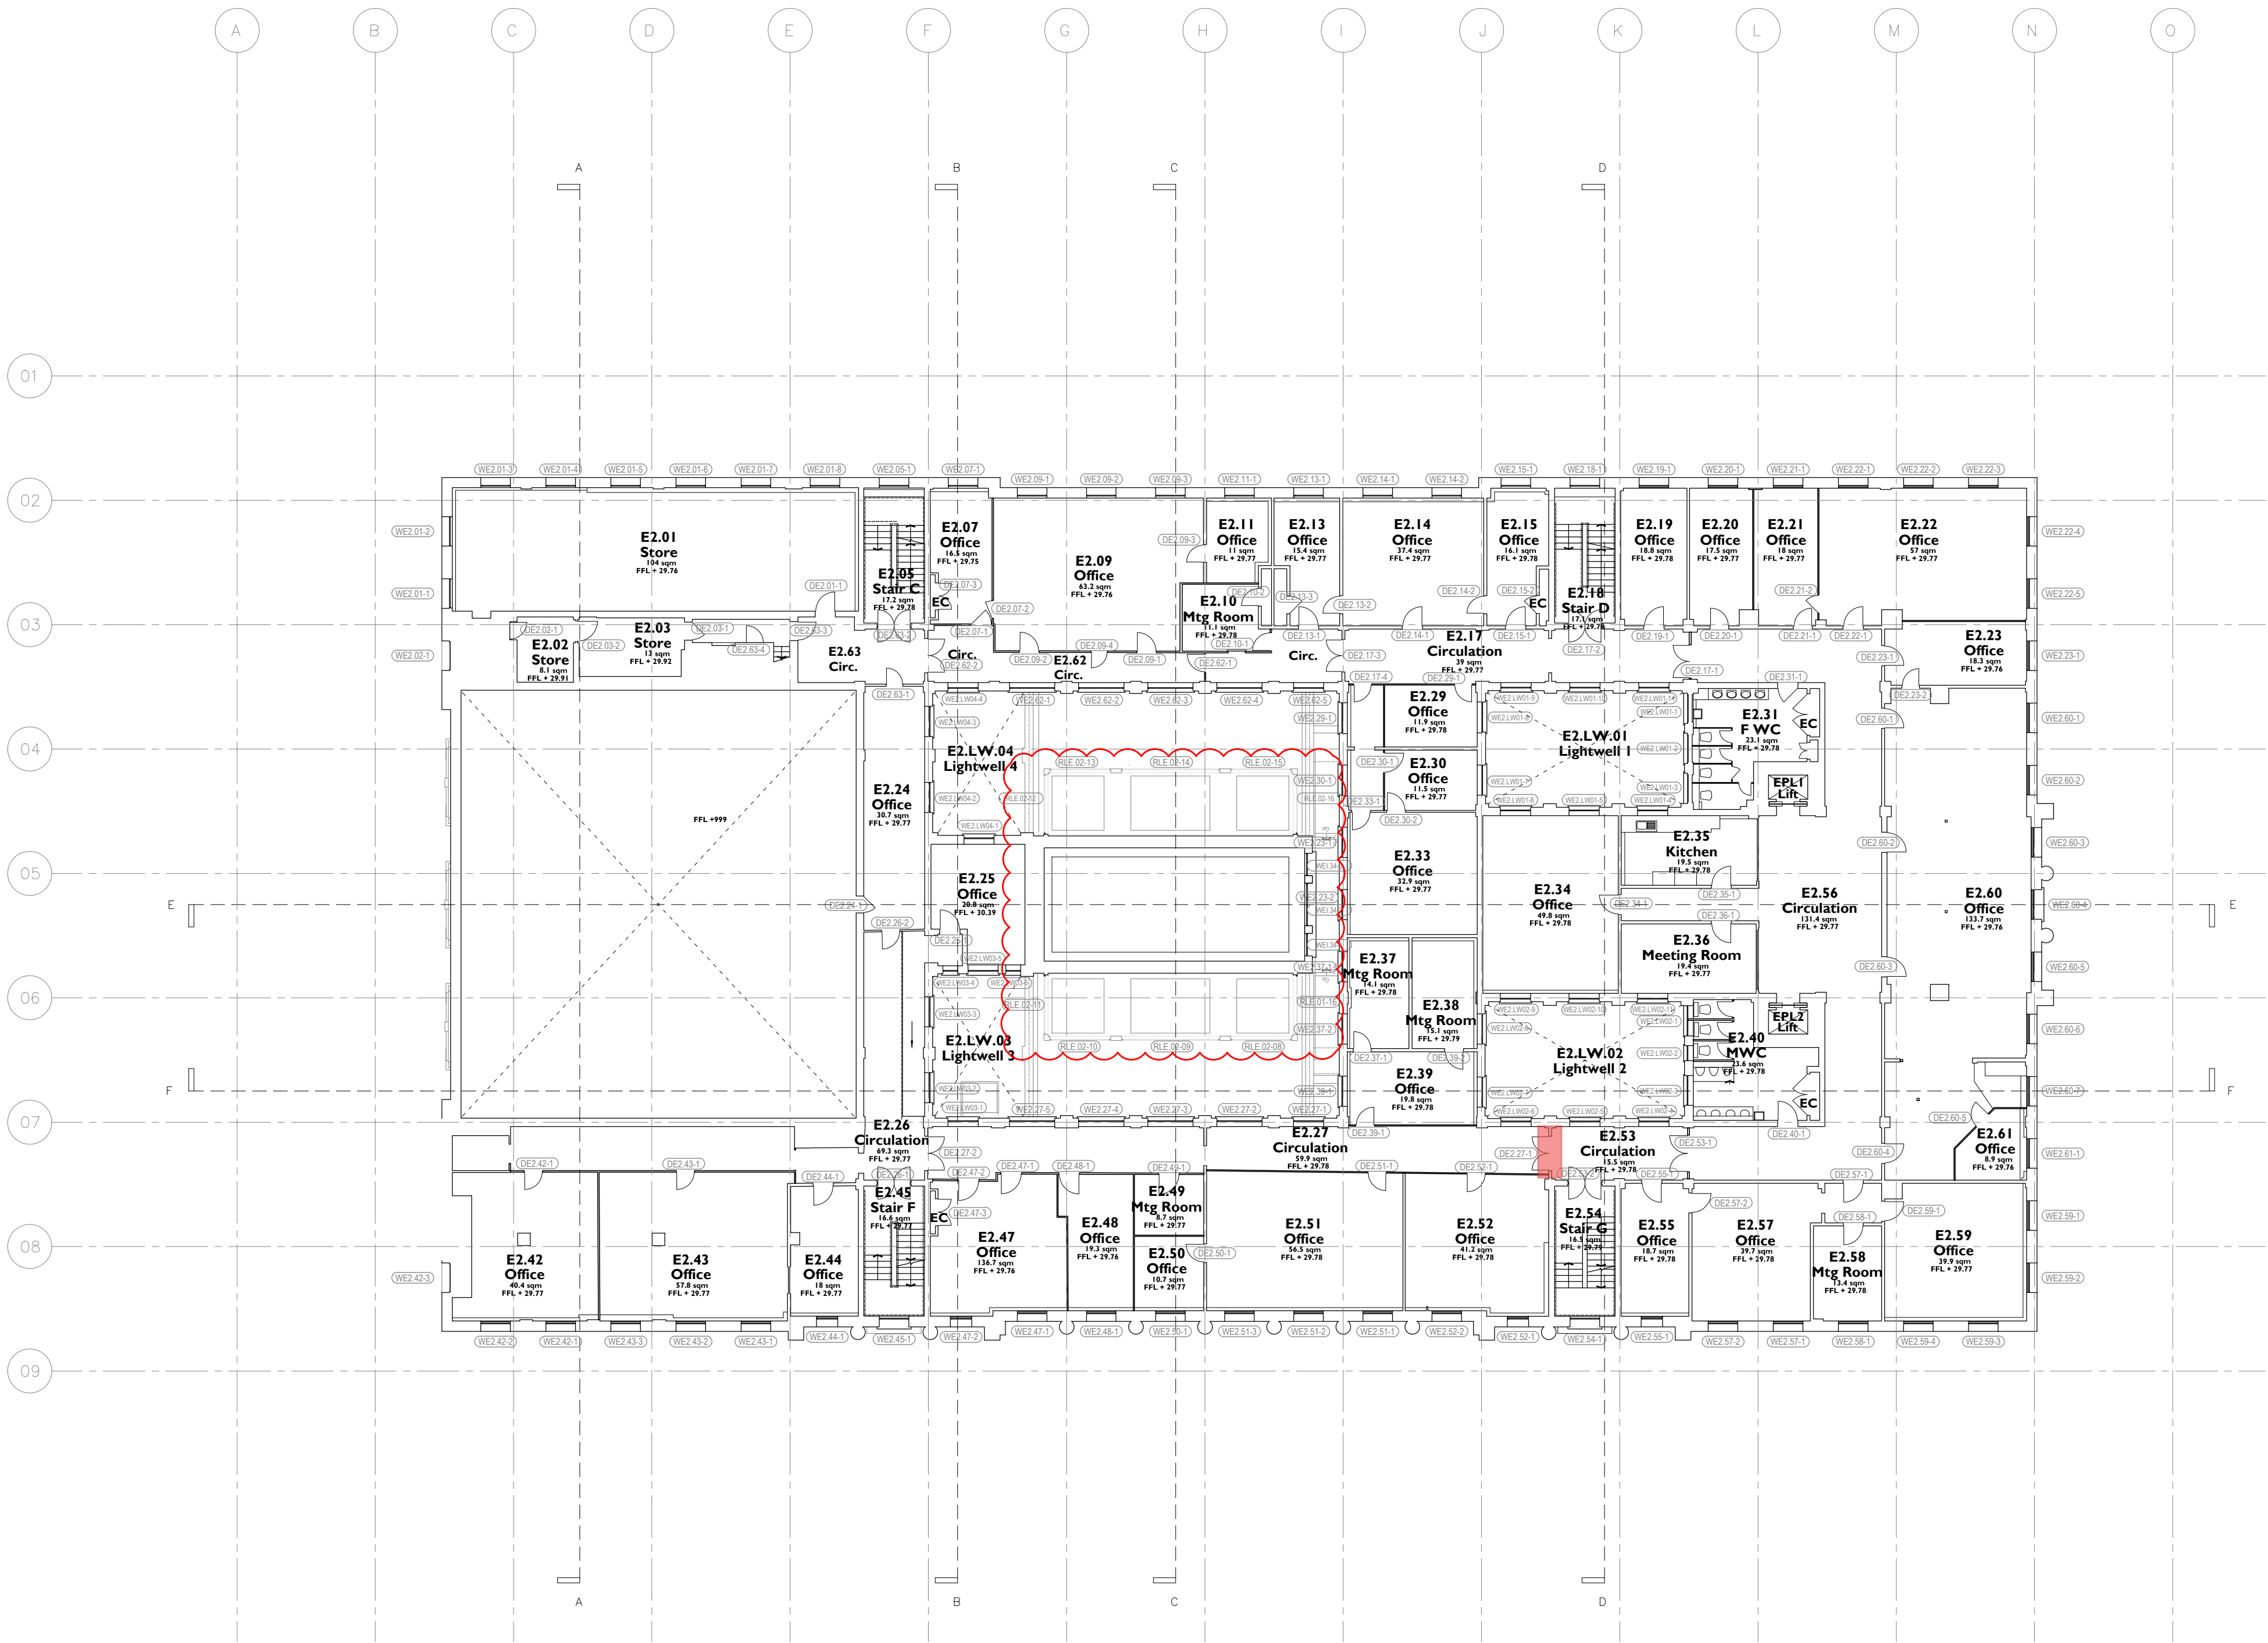

Notes:

Drawings are based on survey data and may not accurately represent what is physically present.

Do not scale from this drawing. All dimensions are to be verified on site before proceeding with the work.

All dimensions are in millimeters unless noted otherwise.

Purcell shall be notified in writing of any discrepancies.

1:200 Scale



T00 30 Sep 2019 SueAllison JE


First Issue 02 May 2019 SueAllison JE

ISSUE	DATE	DRAWN	CHECKED	DESCRIPTION
DRAWING TITLE		SECOND FLOOR LEVEL EXISTING GENERAL ARRANGEMENT PLAN		
DRAWING NO.		CTH-PUR-L02-DR-20-A-0004		
REVISION		T00		
SIZE & SCALE		A1L	1:200	
DRAWING STATUS		ISSUED FOR TENDER		

CLIENT Lendlease

PROJECT Camden Town Hall

JOB NUMBER 238664

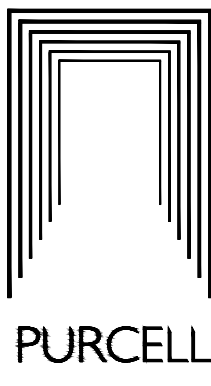


I

0005

EXISTING THIRD FLOOR LEVEL PLAN

1:200 @ A1

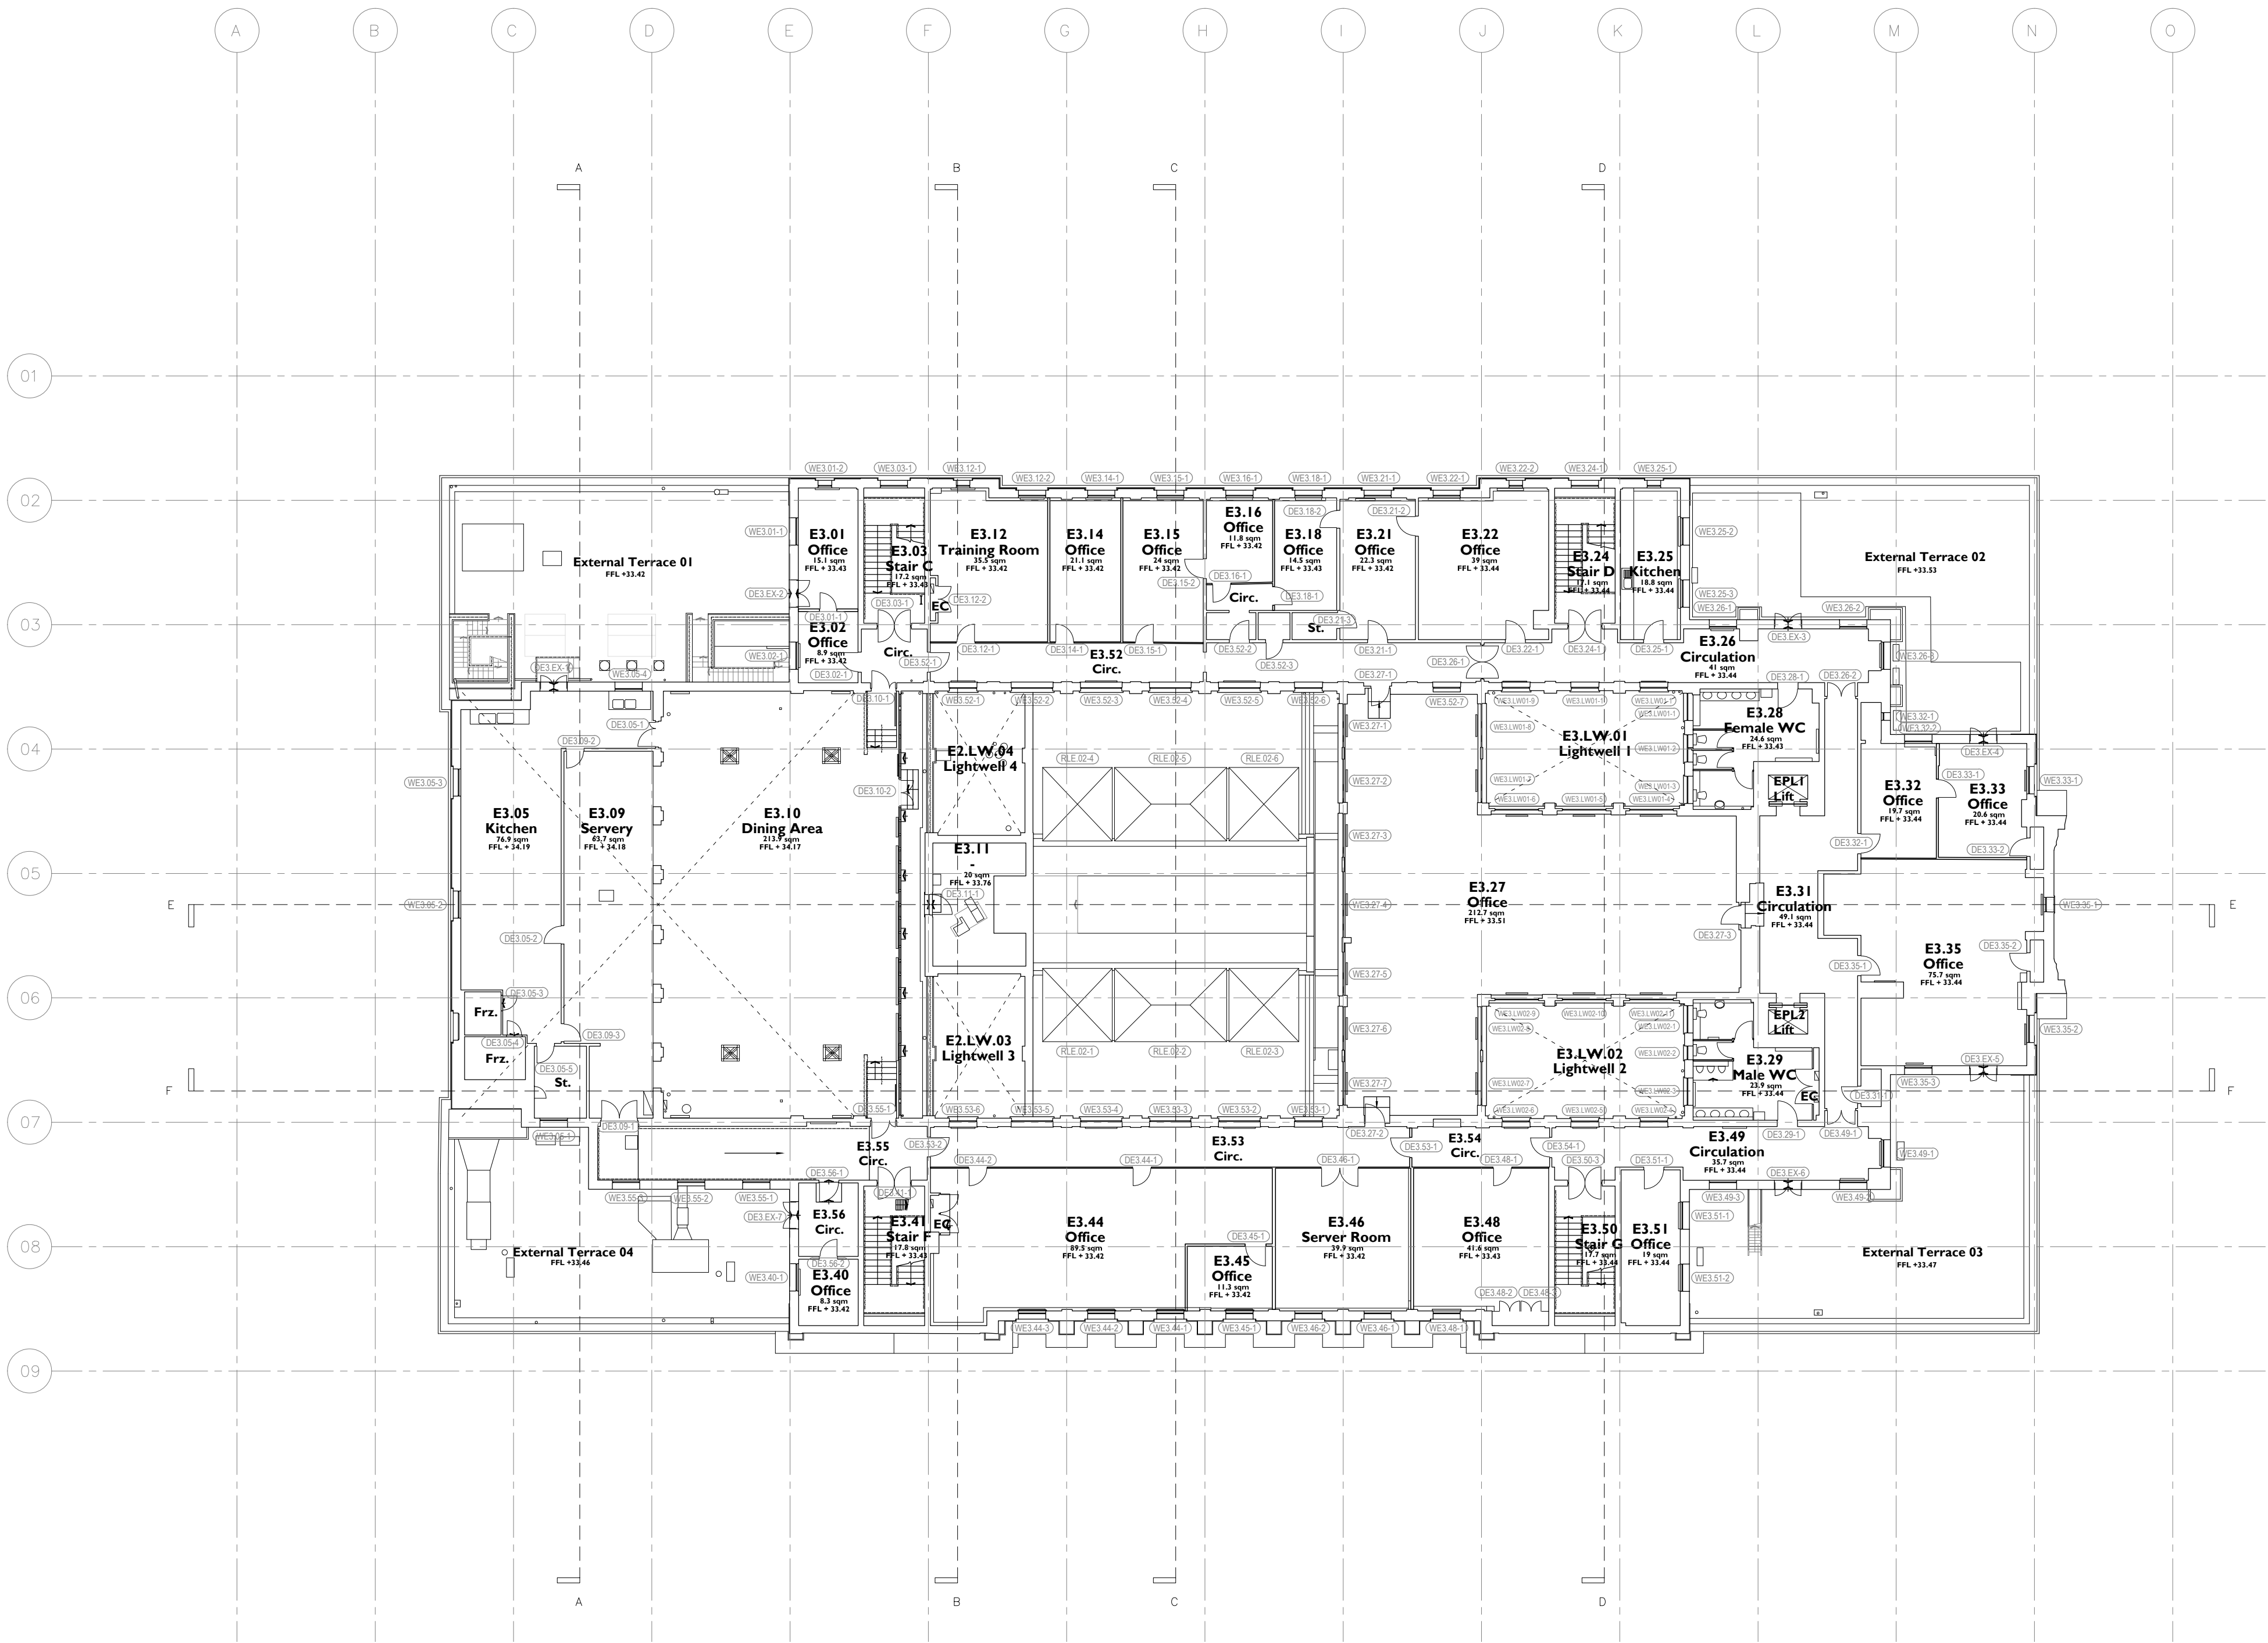

Notes:

Drawings are based on survey data and may not accurately represent what is physically present.

Do not scale from this drawing. All dimensions are to be verified on site before proceeding with the work.

All dimensions are in millimeters unless noted otherwise.

Purcell shall be notified in writing of any discrepancies.

1:200 Scale



T00 30 Sep 2019 SueAllison JE

First Issue 02 May 2019 SueAllison JE

ISSUE	DATE	DRAWN	CHECKED	DESCRIPTION
DRAWING TITLE	THIRD FLOOR LEVEL EXISTING GENERAL ARRANGEMENT PLAN			
DRAWING NO.	CTH-PUR-L03-DR-20-A-0005			
REVISION	T00			
SIZE & SCALE	A1L 1:200			
DRAWING STATUS	ISSUED FOR TENDER			

CLIENT Lendlease

PROJECT Camden Town Hall

JOB NUMBER 238664

