
Shorts Garden

Shorts Garden



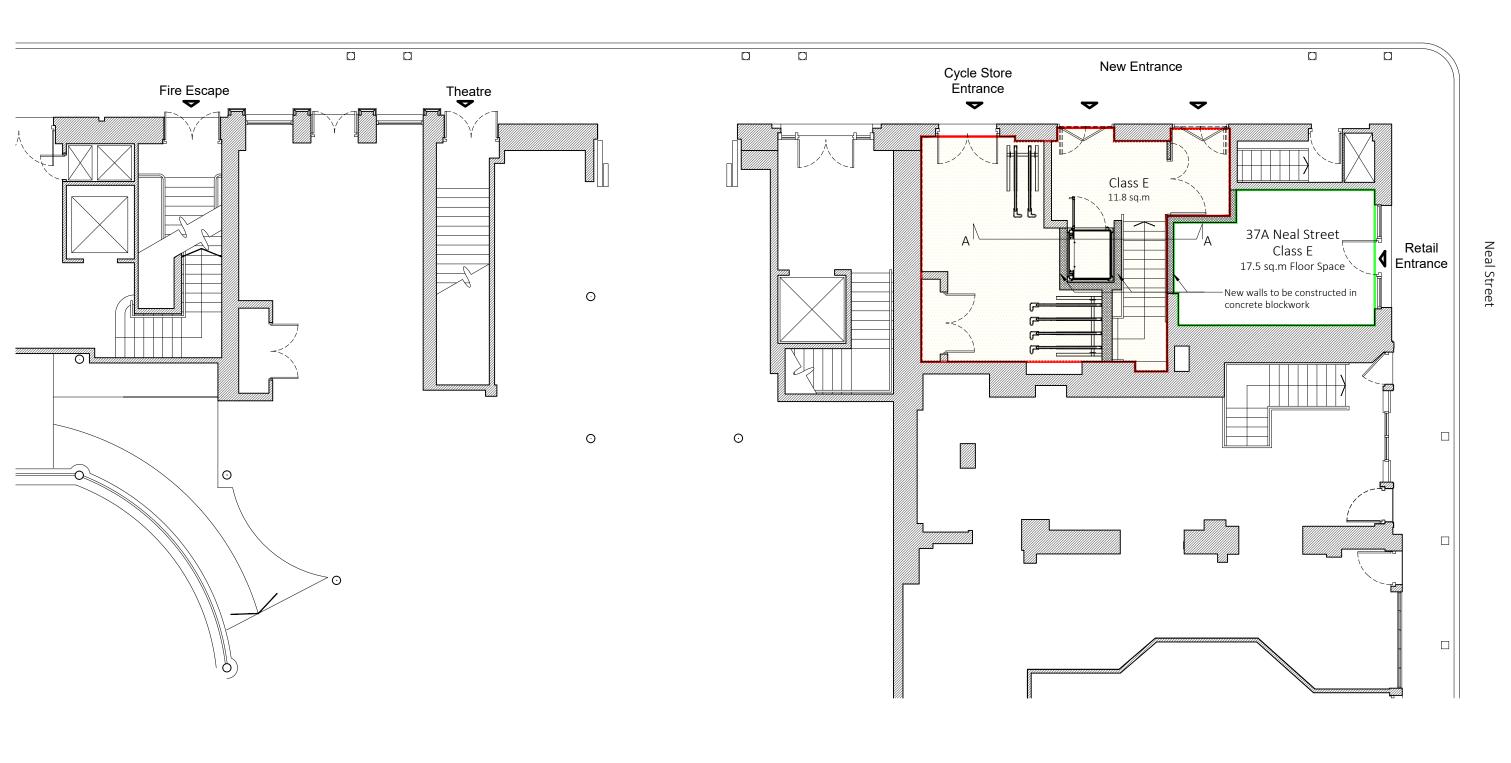

Disclaimer and Notes

Do not scale this drawing. All dimensions should be checked on site. Any discrepancy found between this drawing, site and any other document should be referred immediately to Fresson and Tee. All drawings should be read in conjunction with all other contract documents and specifications and all other cross drawt-drawings.

Copying or reproduction of this drawing without the written permission of Fresson and Tee is n permitted. Copyright is Reserved

The PCF hard copy accompanying the CAD data is legal transmission of information. The detertoric copies are issued only for convenience of use and record of original file. No liability for the accuracy or for any corsequence resulting from the use, additions or alteration of information is accepted by Fresson and Tee. This plan at 112/20 and North coint k up.

