


The Pryors

Gross Internal Area(Aprox)

Total = 109.16 Sq m / 1175 Sq ft

For Illustration Purposes Only. Not To Scale
Floorplan by Humble Spy Photography Ltd.

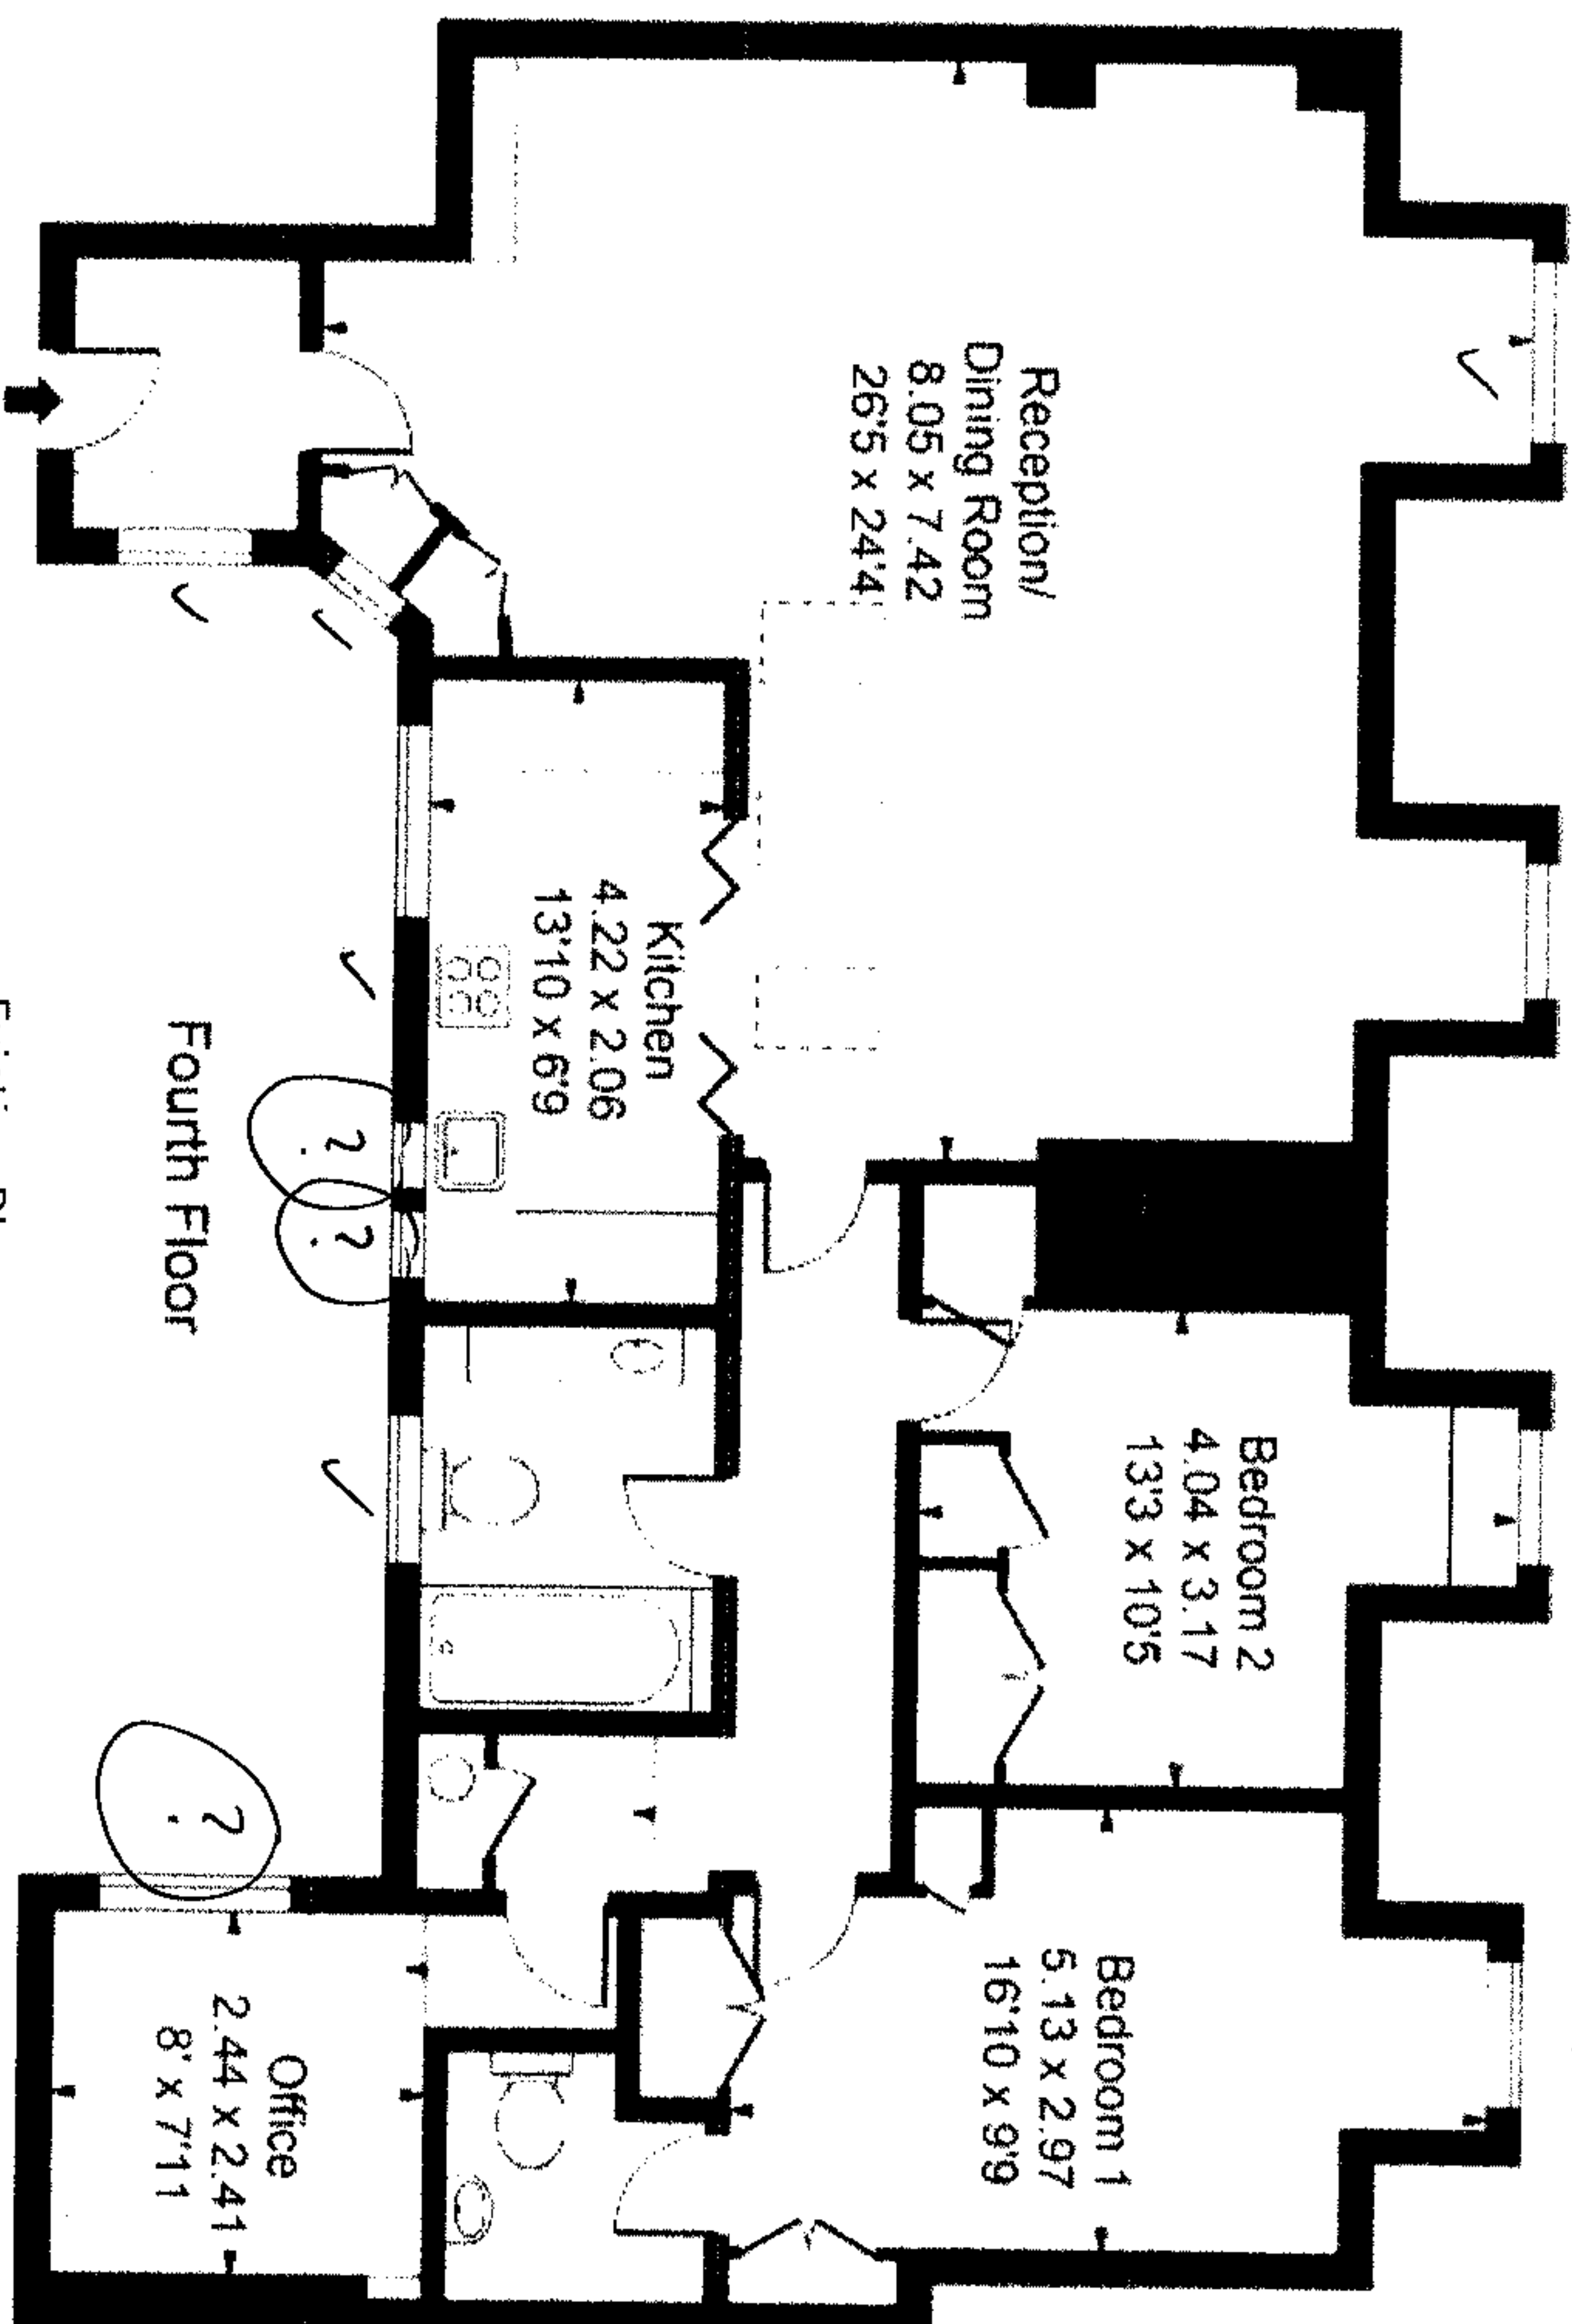

Fourth Floor

Existing Plans

Zeina Ghandour

29 The Pryors, East Heath Road,

Hampstead, London, NW3 1BS

Windows Read

D1287

REV A
20/07/2021

Seen From Outside

ORIGINAL
SASH

1/7

Living Room
Timber Casement Window
DCW01

Project address:
The Pryors
NW3 1BS

Client:
F29
Zeina

Paint Details: remmers
_paints

INSIDE: RAL 9016 WHITE

OUTSIDE: RAL 9016 WHITE


REDWOOD
Big Round
Internal Glazing
Putty Finish

Multipoint
IPA Espagnolette - Side
Troian Espagnolette - Top

Ironmongery Finish: Polished Brass

2X pair
IPA Adjustable
Friction Stay
1X pair
IPA Canopy
Stay

3X pair
/unit
BUTT
Hinges
3X
Forte
Locking
Espagnolette
Handle

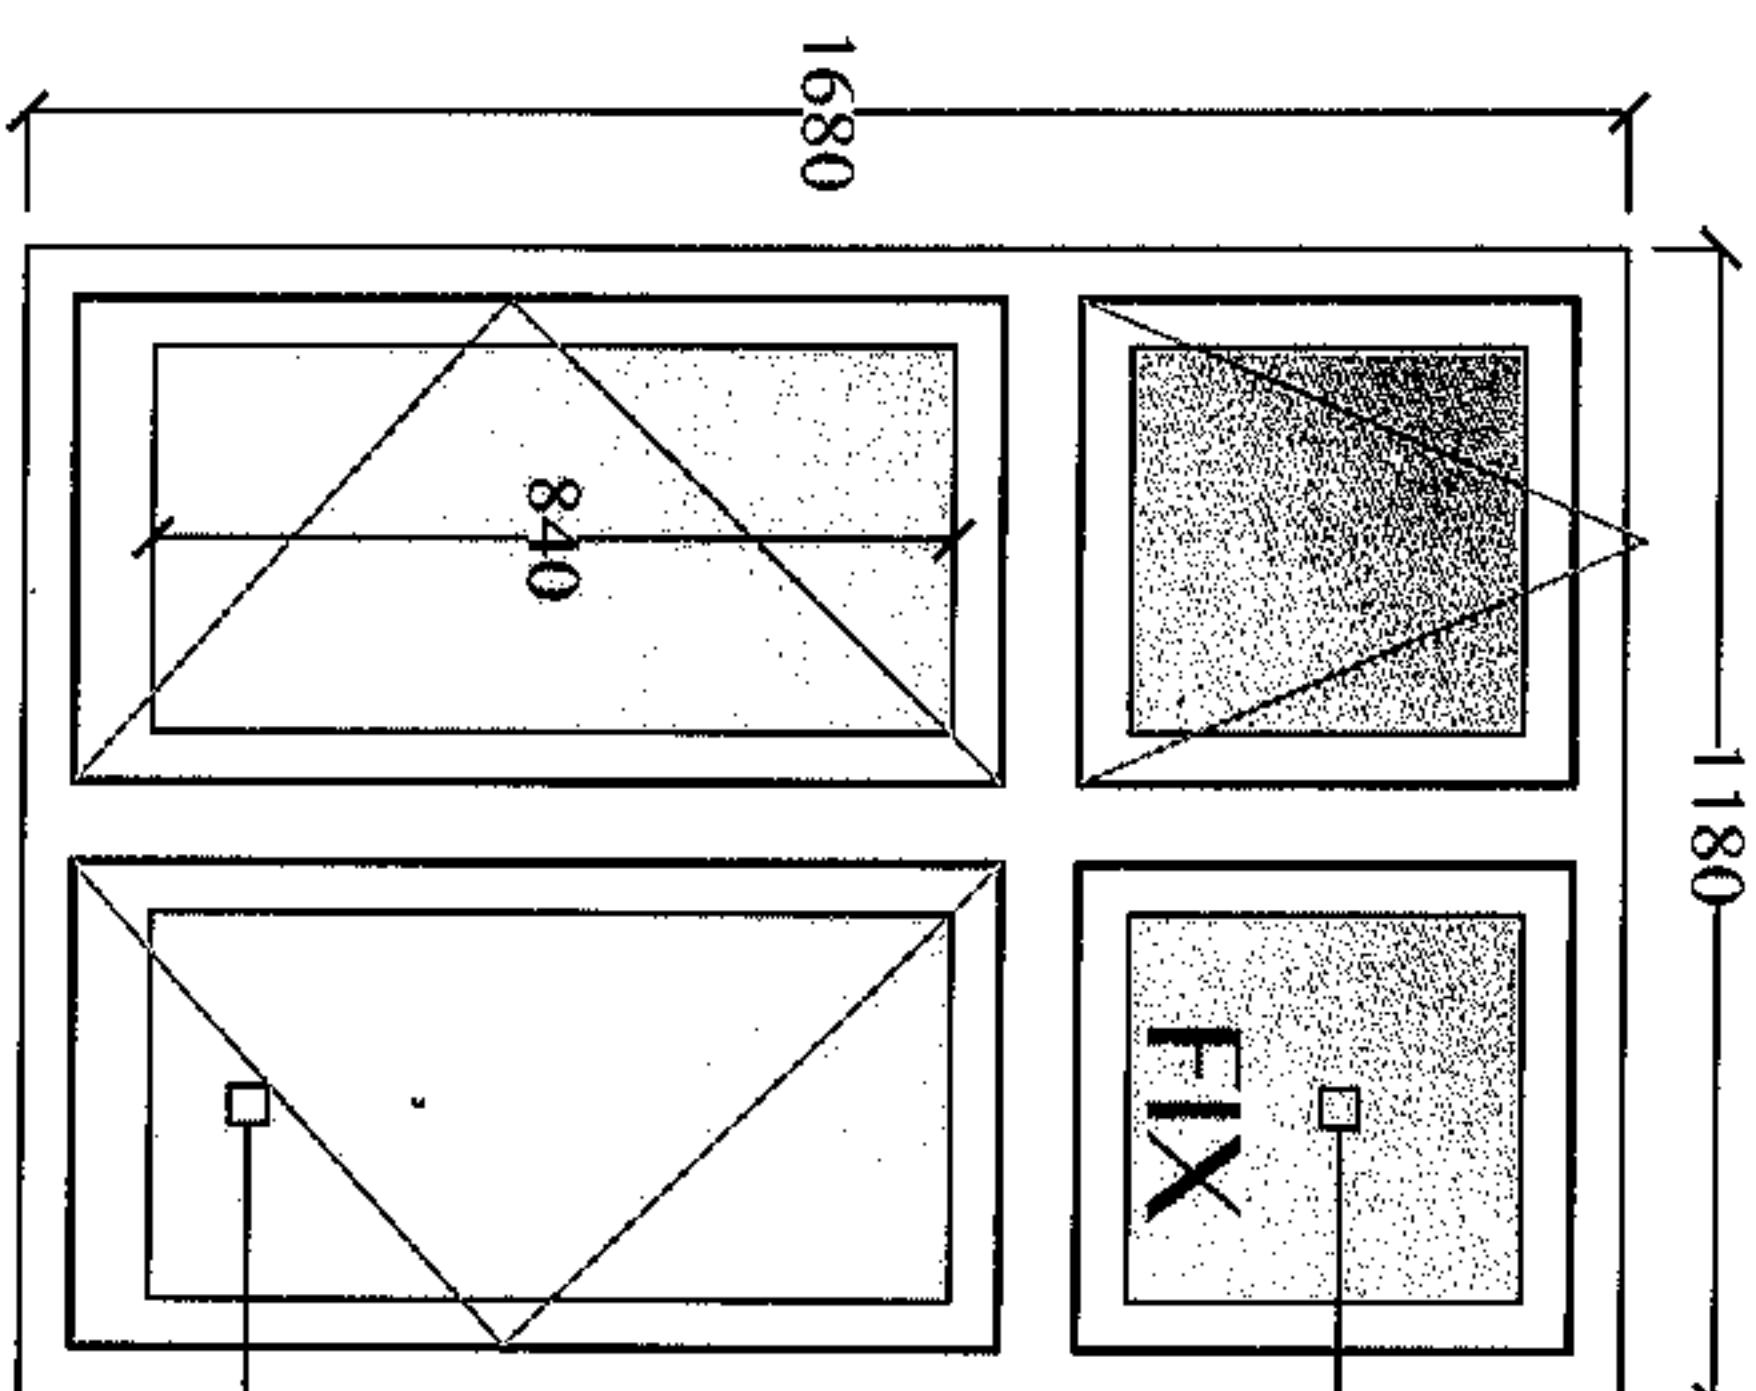

LOW E
INSIDE
4
4
OUTSIDE
Float
Krypton
36
Kr
83.80

TOUGHENED
LOW E
INSIDE
4
4
OUTSIDE
Float
Krypton
36
Kr
83.80

Notes:
SAME DETAILS AS D1162
Insect Net
Fitting:

D1287

Rev A
20/07/2021

Seen From Outside

ORIGINAL
SASH

2/7

Timber Casement Window
DCW02 - Living Room
DCW03 - Bedroom 2

Project address:
The Pryors
NW3 1BS

Client:
F29
Zeina

Paint Details: remmers
paints

INSIDE: RAL 9016 WHITE
OUTSIDE: RAL 9016 WHITE

REDWOOD
Big Round Internal Glazing
Putty Finish


Multipoint
IPA Espagnolette - Side
Troian Espagnolette - Top

Ironmongery Finish: Polished Brass

2X pair
IPA Adjustable Friction Stay
1X pair
IPA Canopy Stay

3X pair/unit
BUT Hinges
3X Forte Locking Espagnolette Handle

Notes:
SAME DETAILS AS D1162
Internal & External Architraves
Insect Net
Fitting:

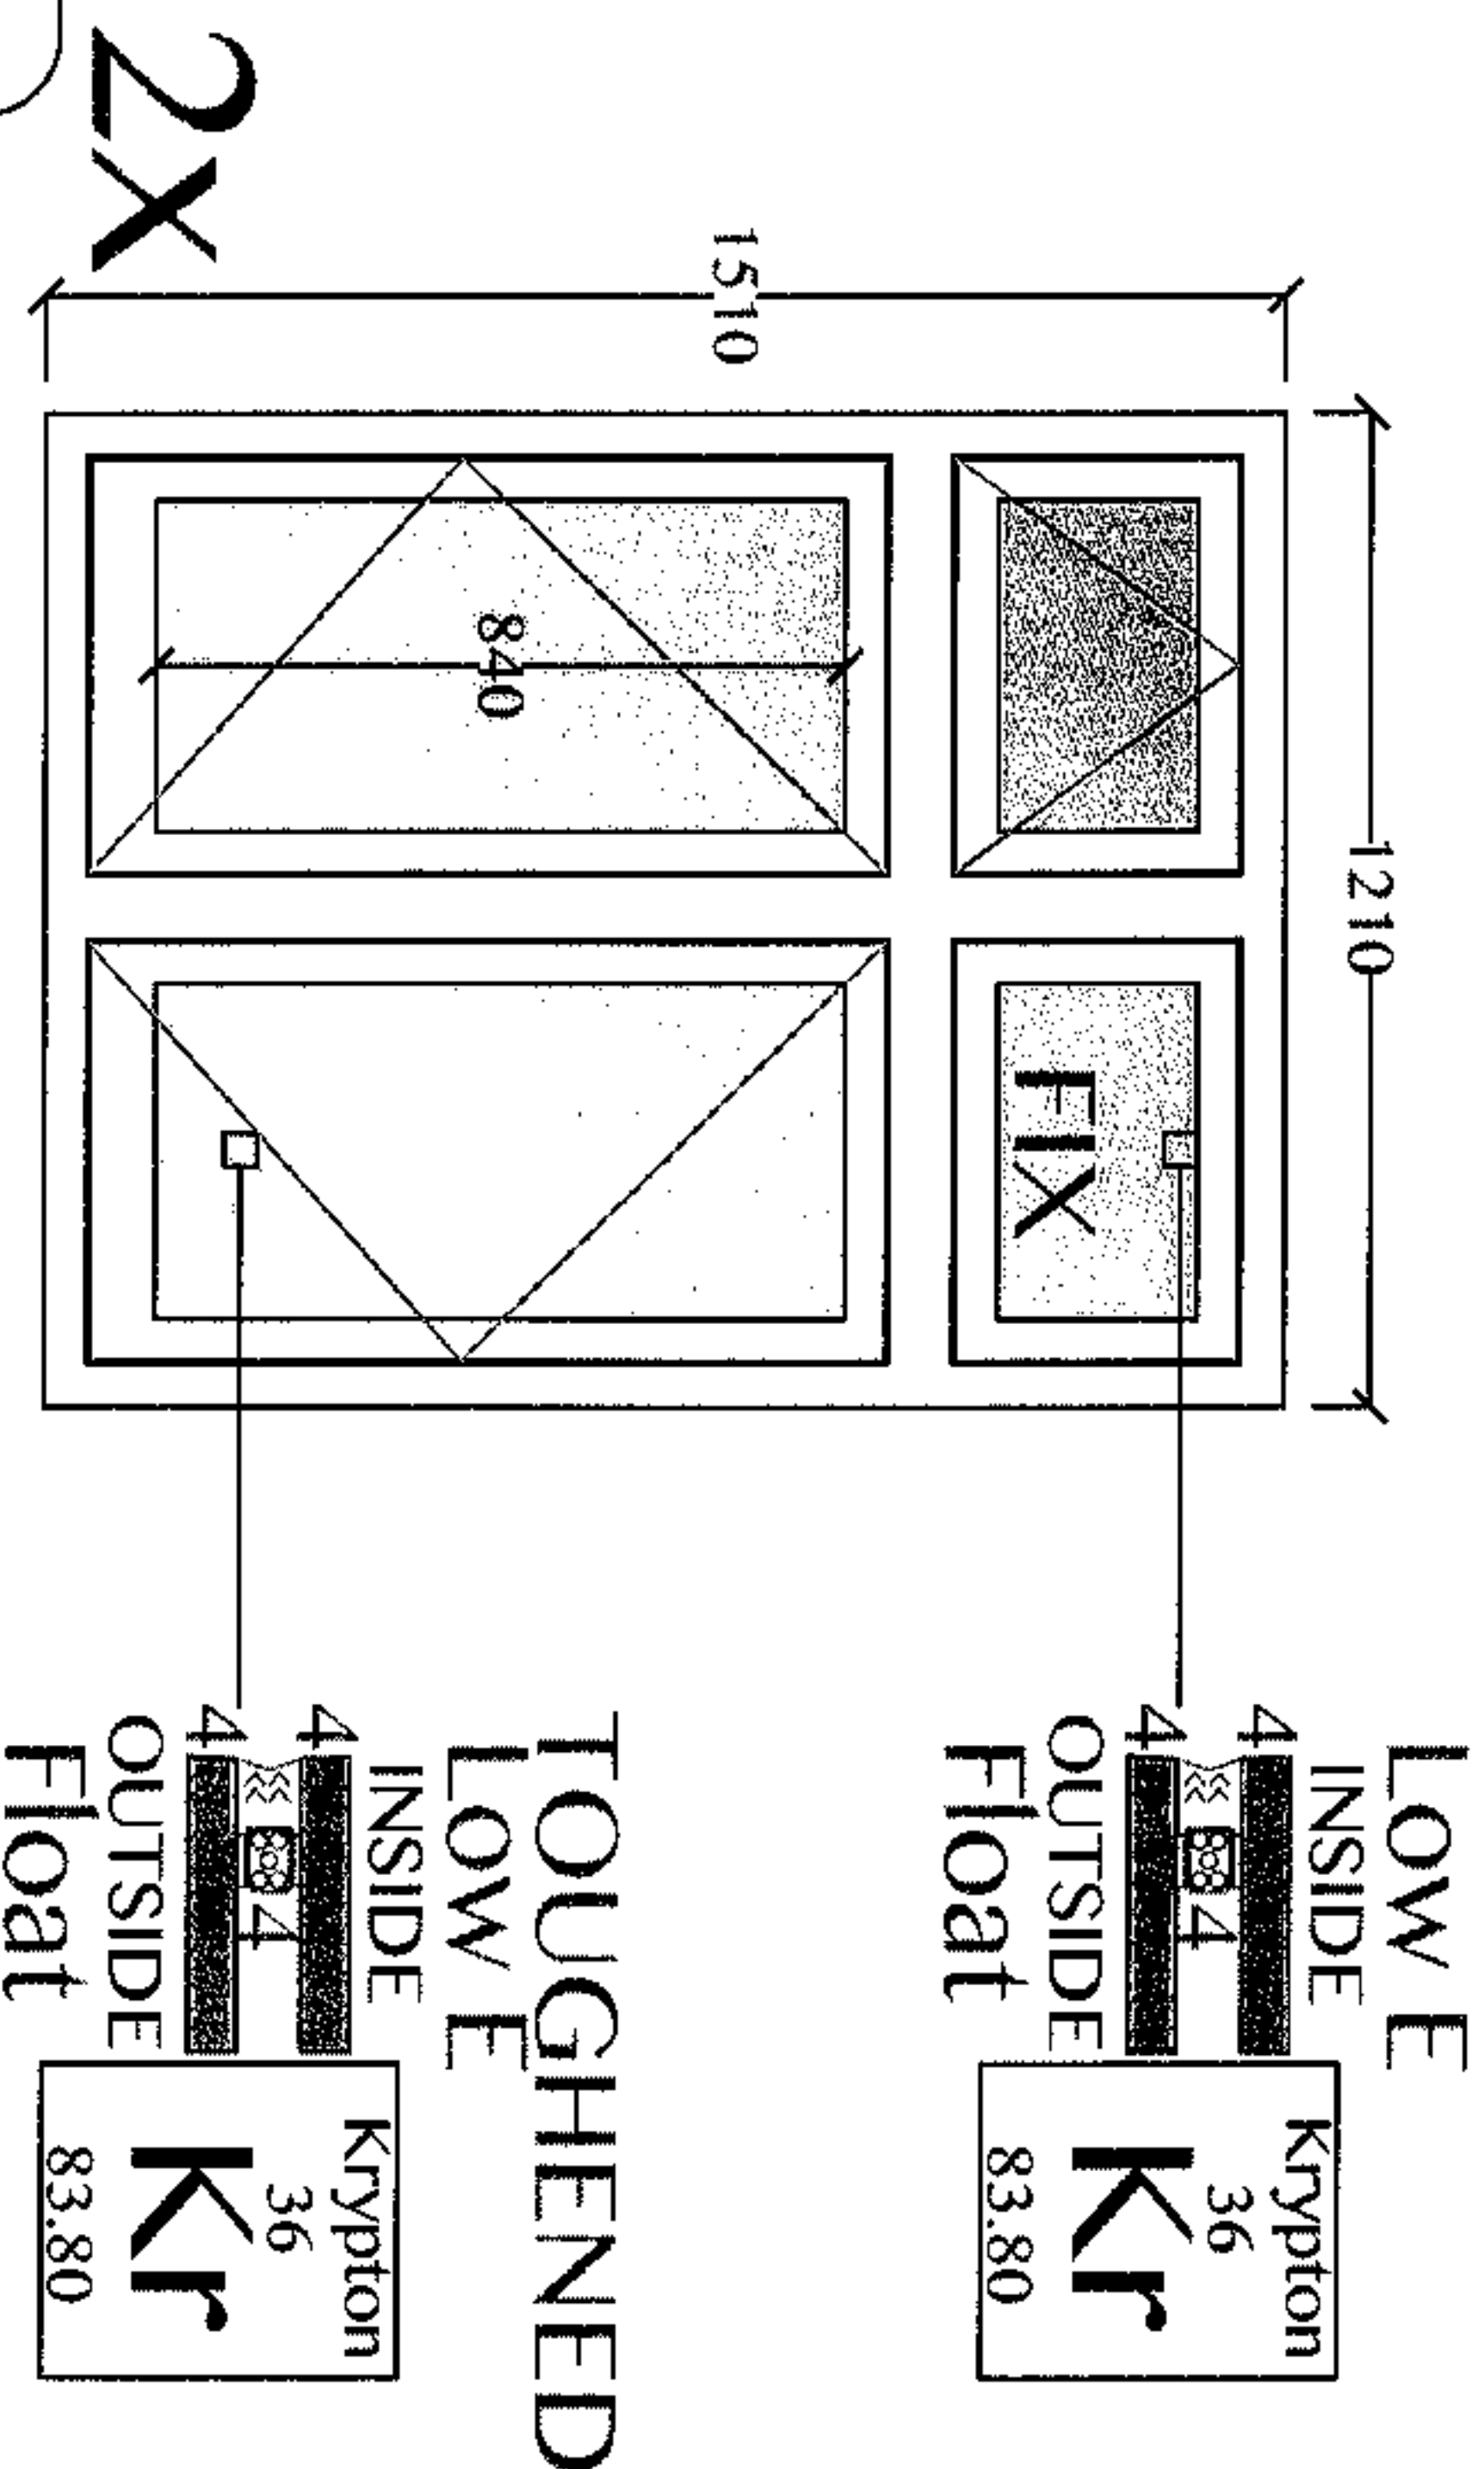

D1287

Rev A
20/07/2021

Seen From Outside

ORIGINAL
SASH

3/7

Master Bedroom
Timber Casement Window
DCW04

Project address:
The Pryors
NW3 1BS

Client:
F29
Zeina

Paint Details: remmers
_paints

INSIDE: RAL 9016 WHITE

OUTSIDE: RAL 9016 WHITE



REDWOOD

Big
Round
Internal Glazing
Putty Finish

Multipoint
IPA Espagnolette - Side
Troian Espagnolette - Top

Ironmongery Finish: Polished Brass

2X
pair

IPA
Adjustable
Friction Stay

1X
pair


IPA
Canopy
Stay

3X
pair

Forte
Locking
Espagnolette
Handle

3X
pair

Forte
Locking
Espagnolette
Handle

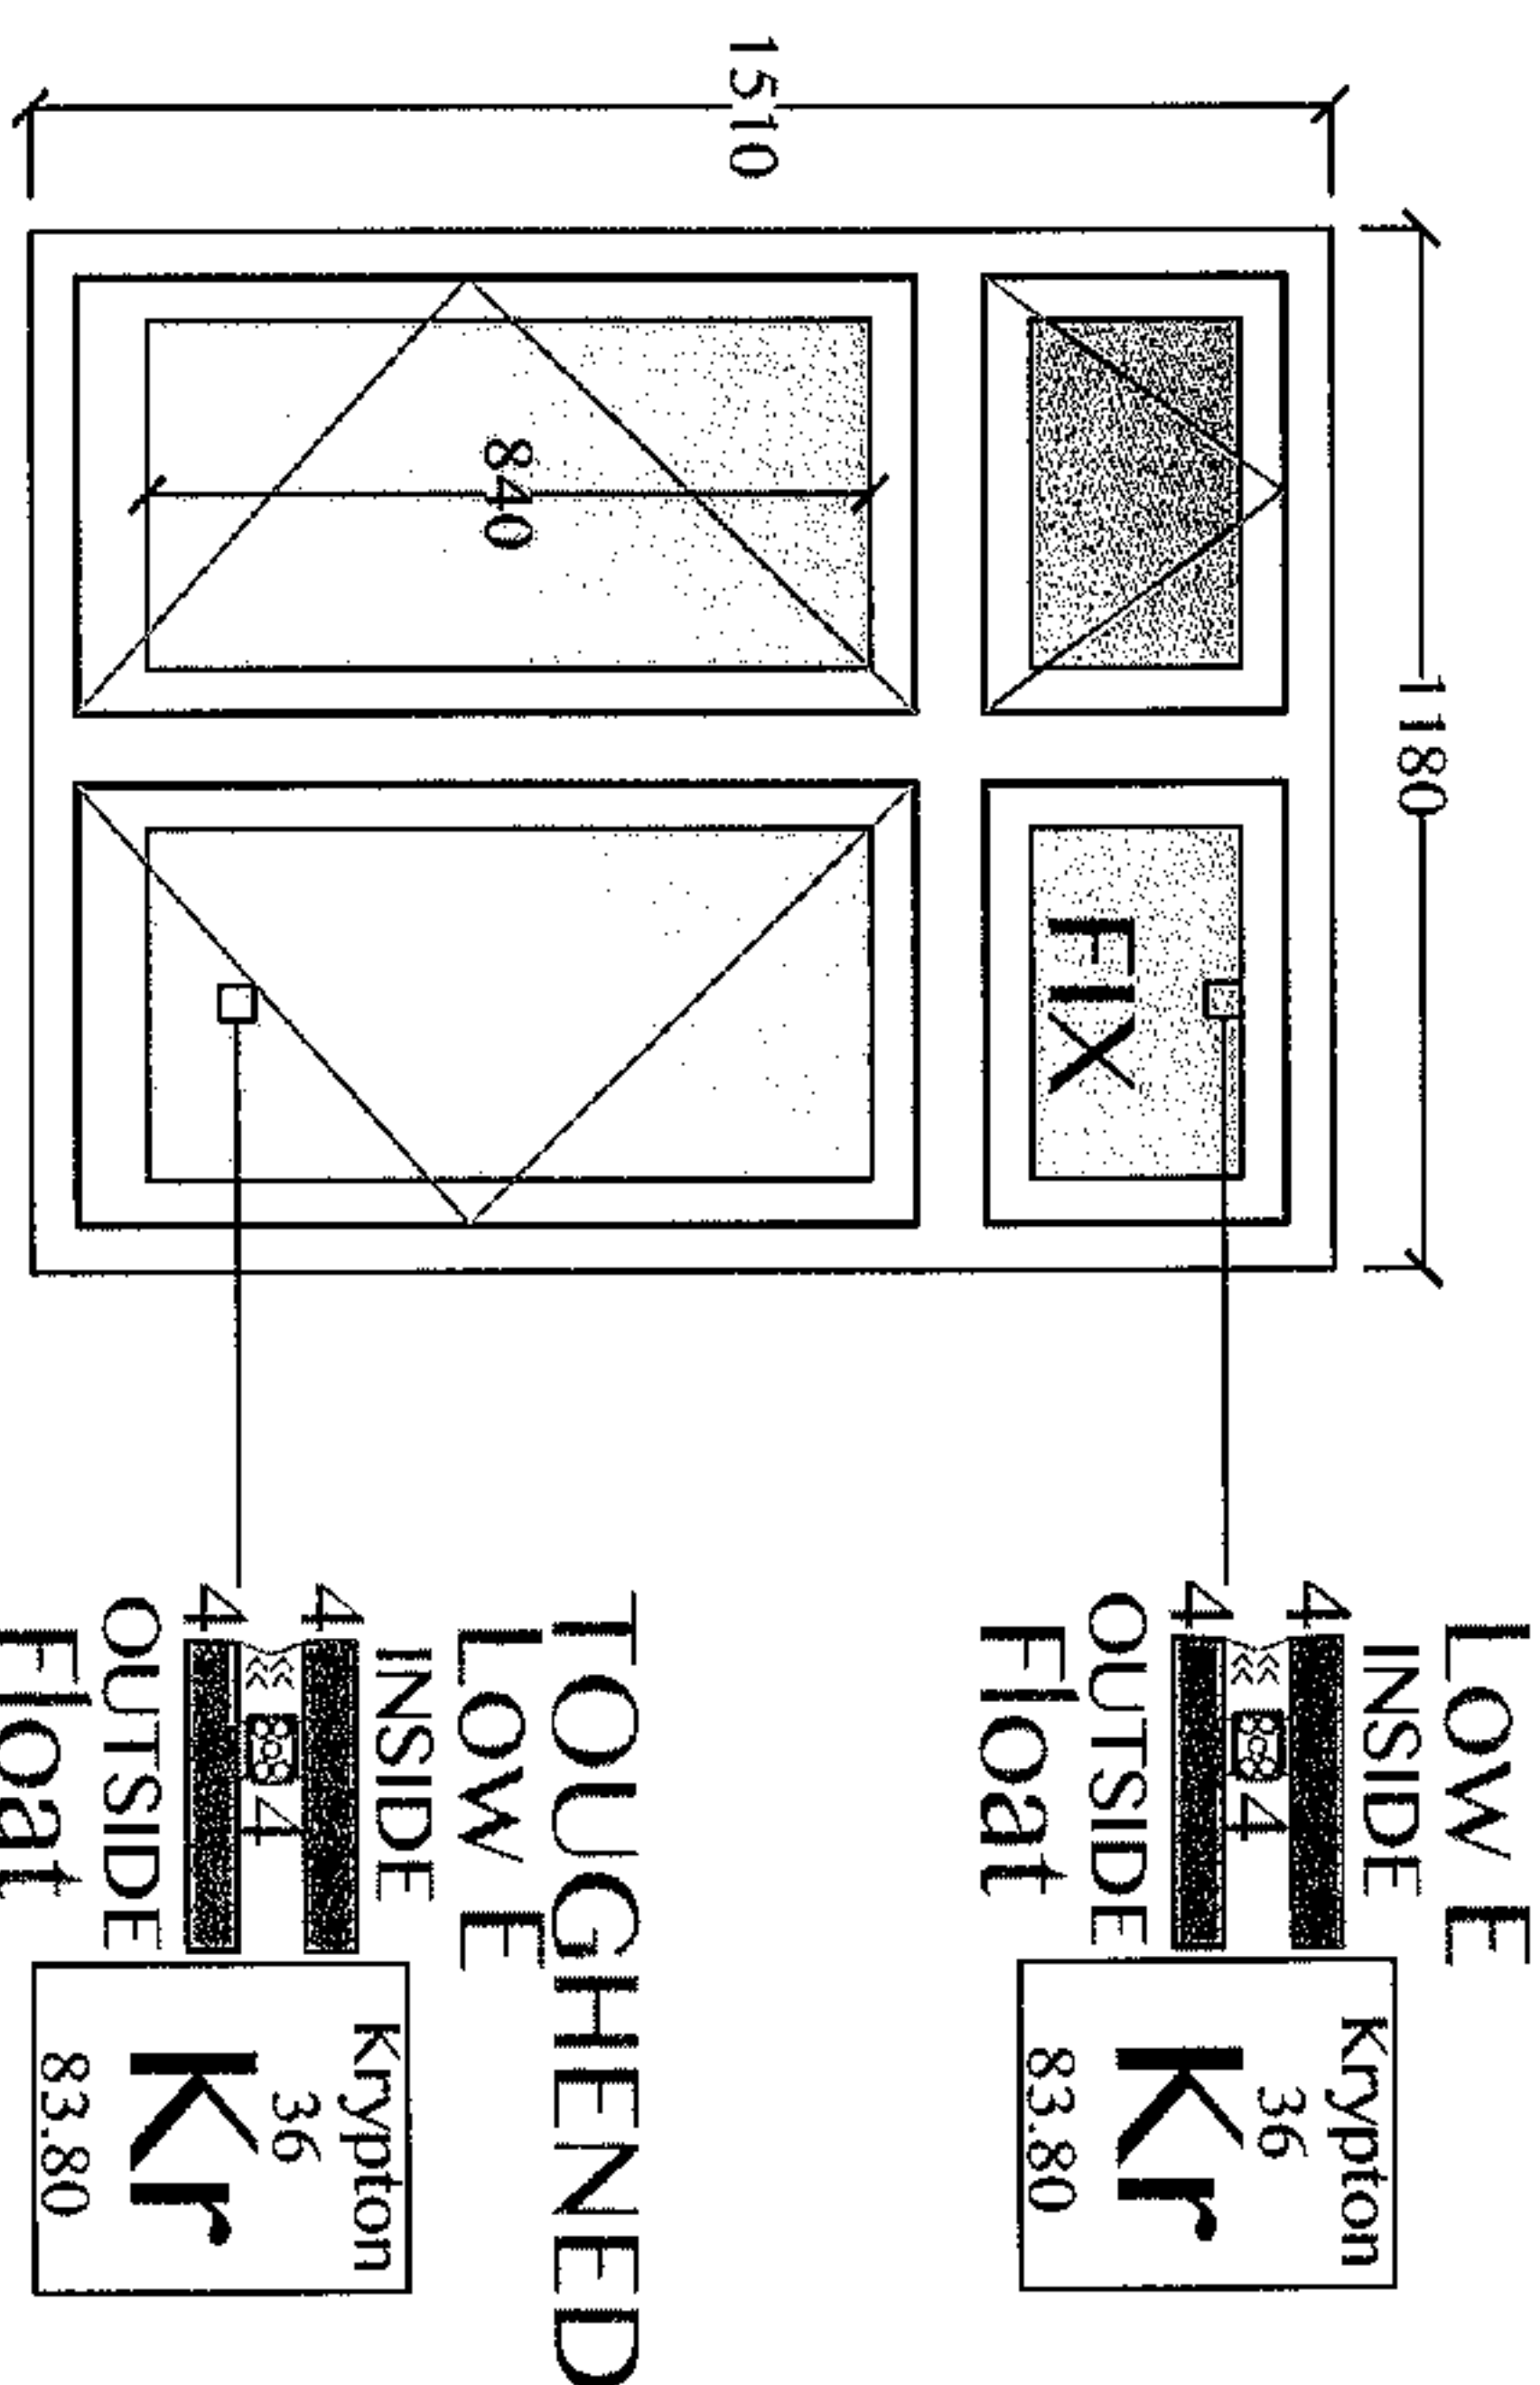

Notes:
SAME DETAILS AS D1162
Insect Net
Fitting:

D1287


Rev A
20/07/2021

Seen From Outside


4/7

ORIGINAL
SASH

Bathroom
Weight Loaded Timber Sash Window
SW06

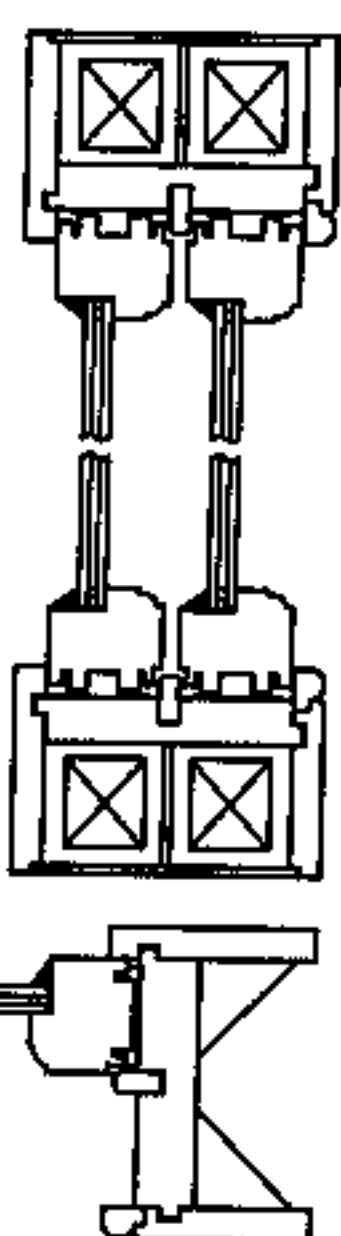

Standard

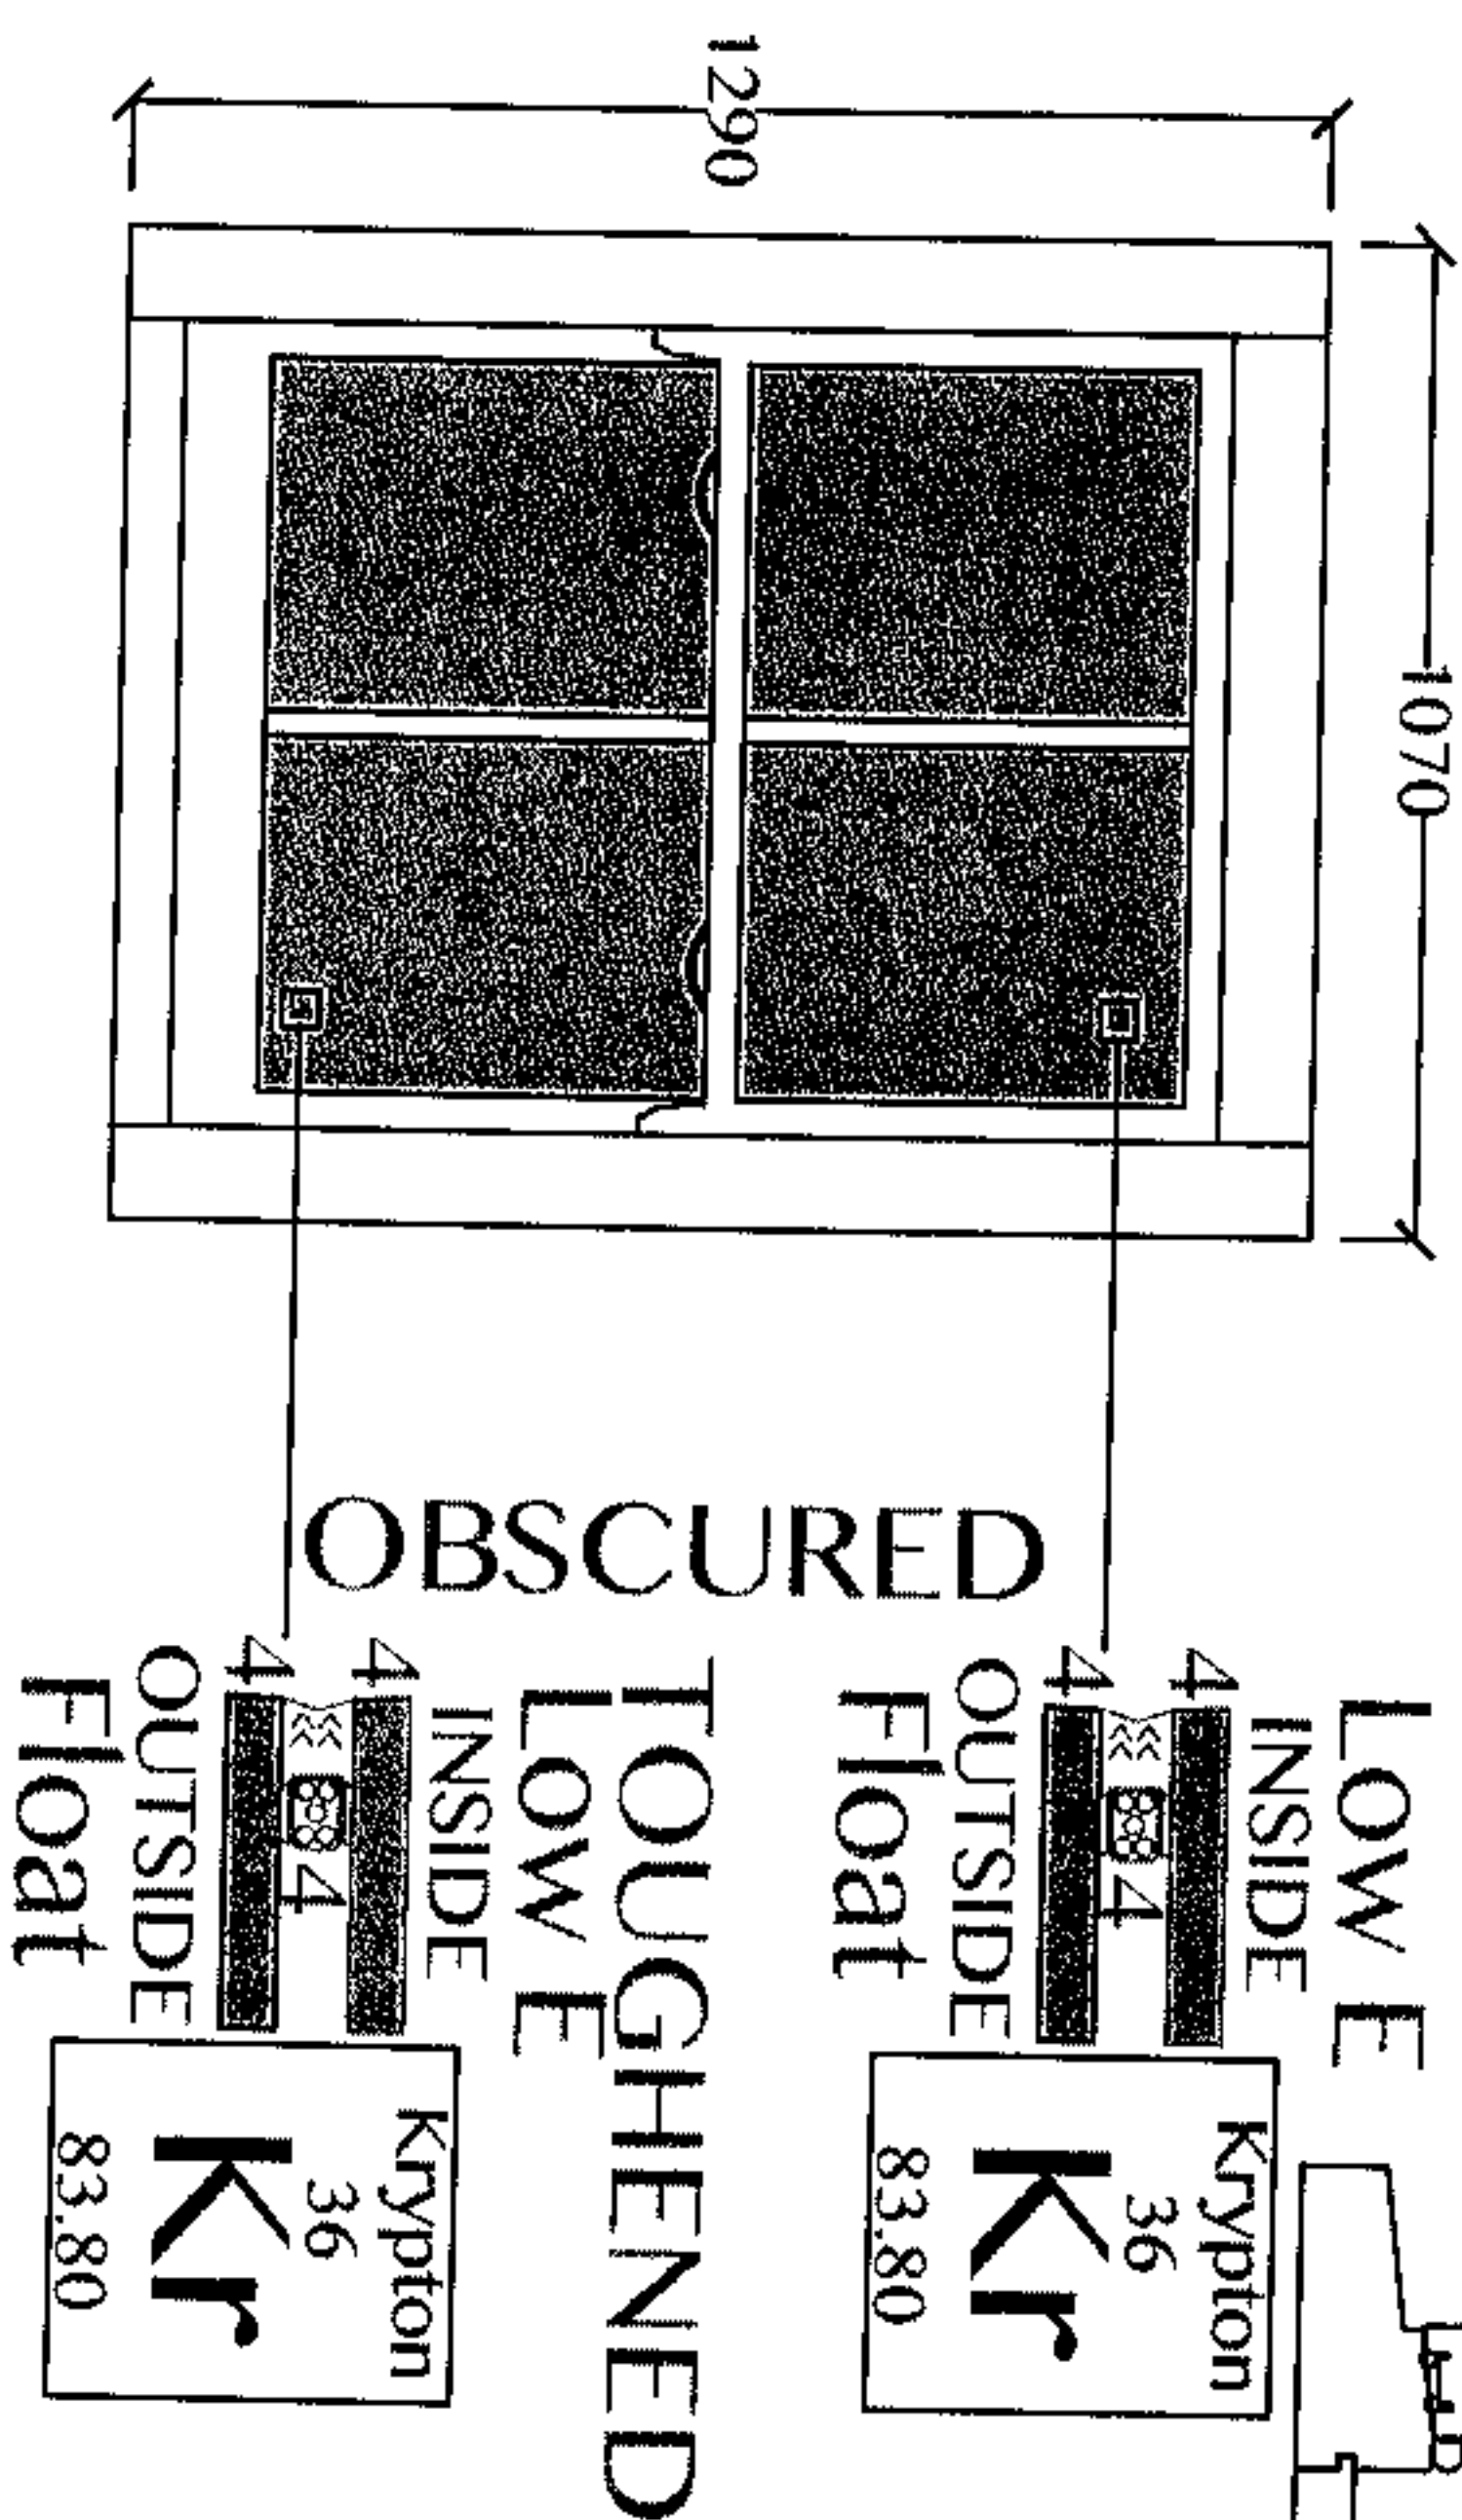

Project address:
The Pryors
NW3 1BS

Client:
F29
Zeina

Paint Details:

remmers
paints


INSIDE: RAL 9016 WHITE

OUTSIDE: RAL 9016 WHITE



REDWOOD

Weights

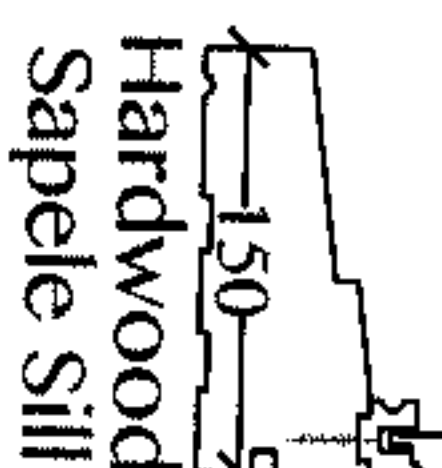

Hardwood
Sapele Sill

Horns:



Round
Profile

External Internal



External Glazing
Putty

Ironmongery Finish: Polished Brass

2X



Angel Ventlock

2X

4X

Heritage Lock


2X



Outside D
Handles



Pulleys

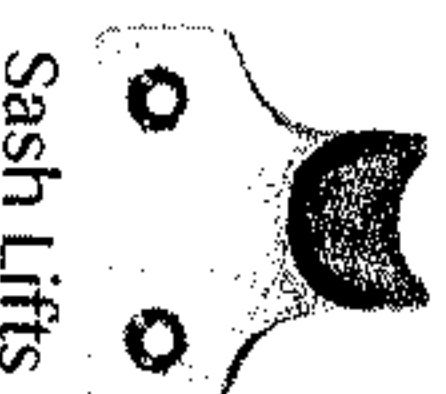

Sash Lifts

Notes:
SAME DETAILS AS D1162
26mm Glazing Bar
Fittings:

D1287


Rev A
20/07/2021

ORIGINAL
SASH

5/7

Seen From Outside


Kitchen
Weight Loaded Timber Sash Window
SW07

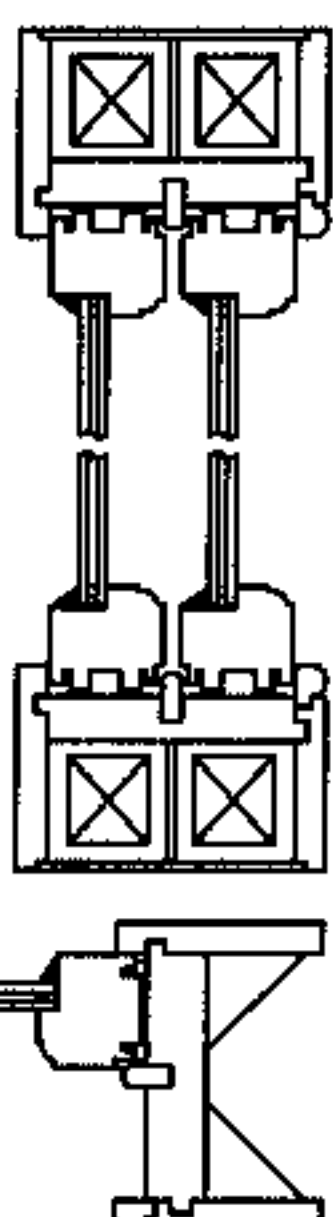

Standard
See tech

1070

1290

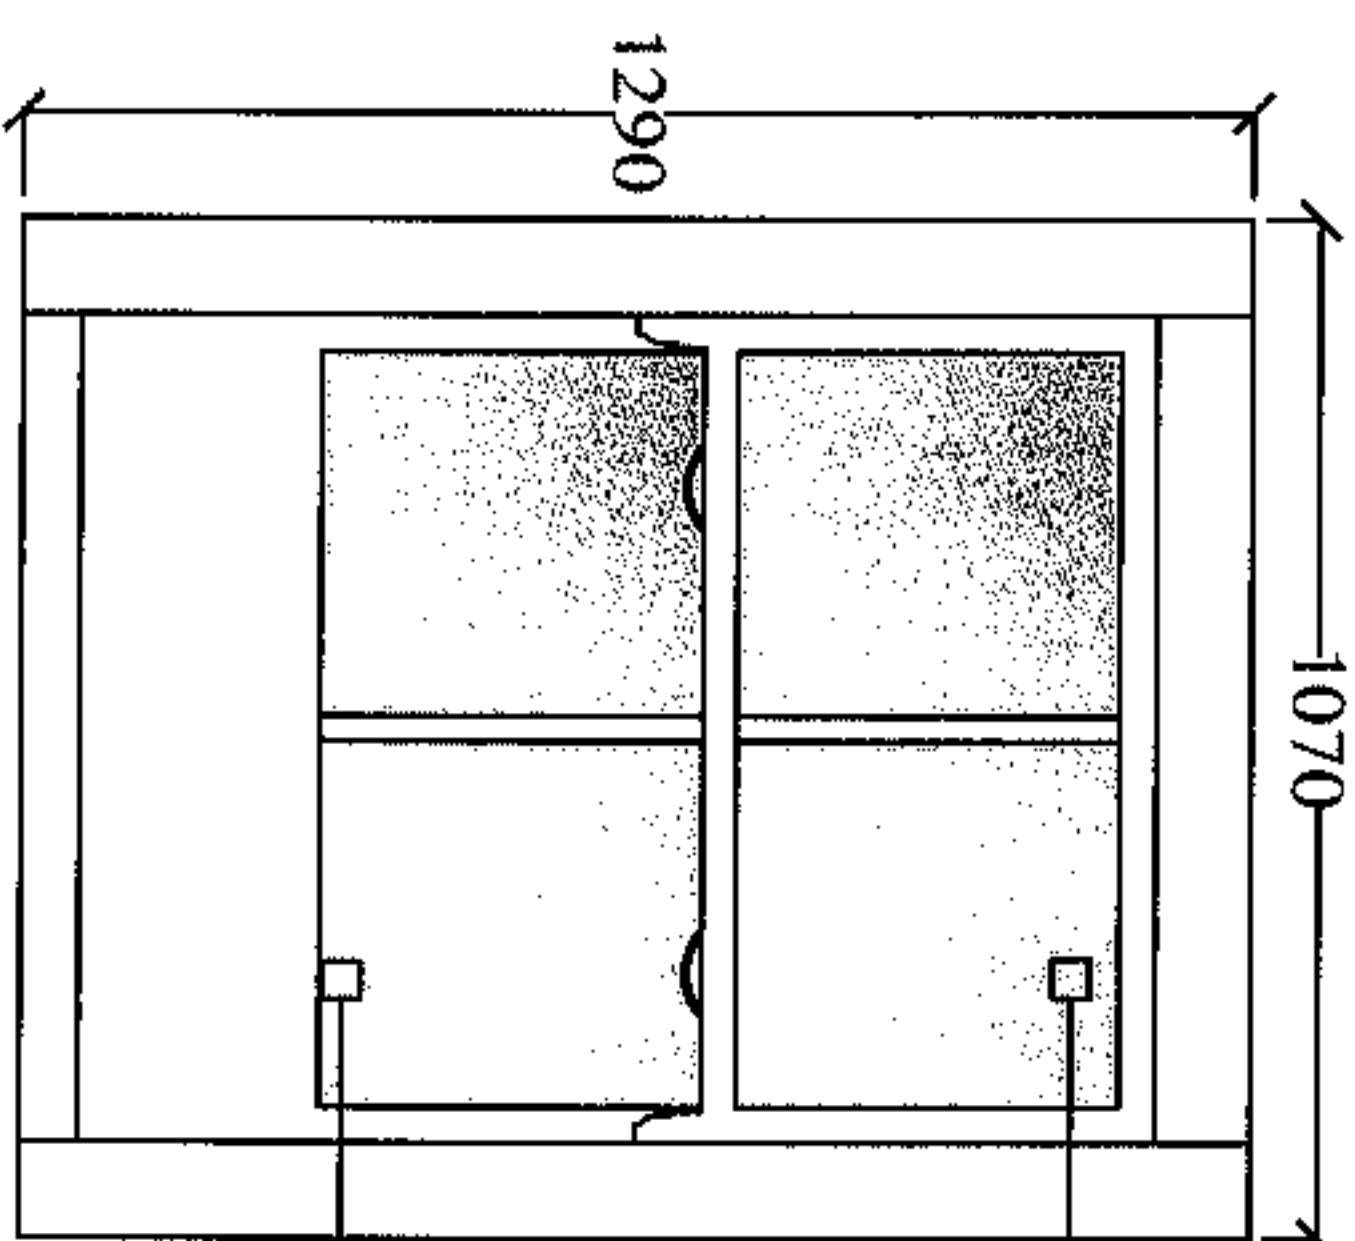

LOW E
INSIDE
4
4
OUTSIDE
4
4
Float
Krypton
36
83.80
TOUGHENED
LOW E
INSIDE
4
4
OUTSIDE
4
4
Float
Krypton
36
83.80

Project address:
The Pryors
NW3 1BS

Client:
F29
Zeina

Paint Details:

remmers
_paints

INSIDE: RAL 9016 WHITE

OUTSIDE: RAL 9016 WHITE



REDWOOD



Weights
Hardwood
Sapele Sill

Horns:




Round
Profile
External
Glazing
Putty

External Internal

Ironmongery Finish: Polished Brass

2X

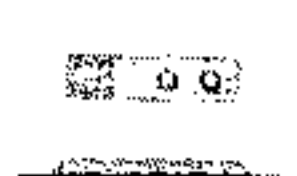

Angel Ventlock

2X



Outside D
Handles

4X




Pulleys

2X



Sash Lifts

Notes:
SAME DETAILS AS D1162
26mm Glazing Bar
See Tech
Fitting:

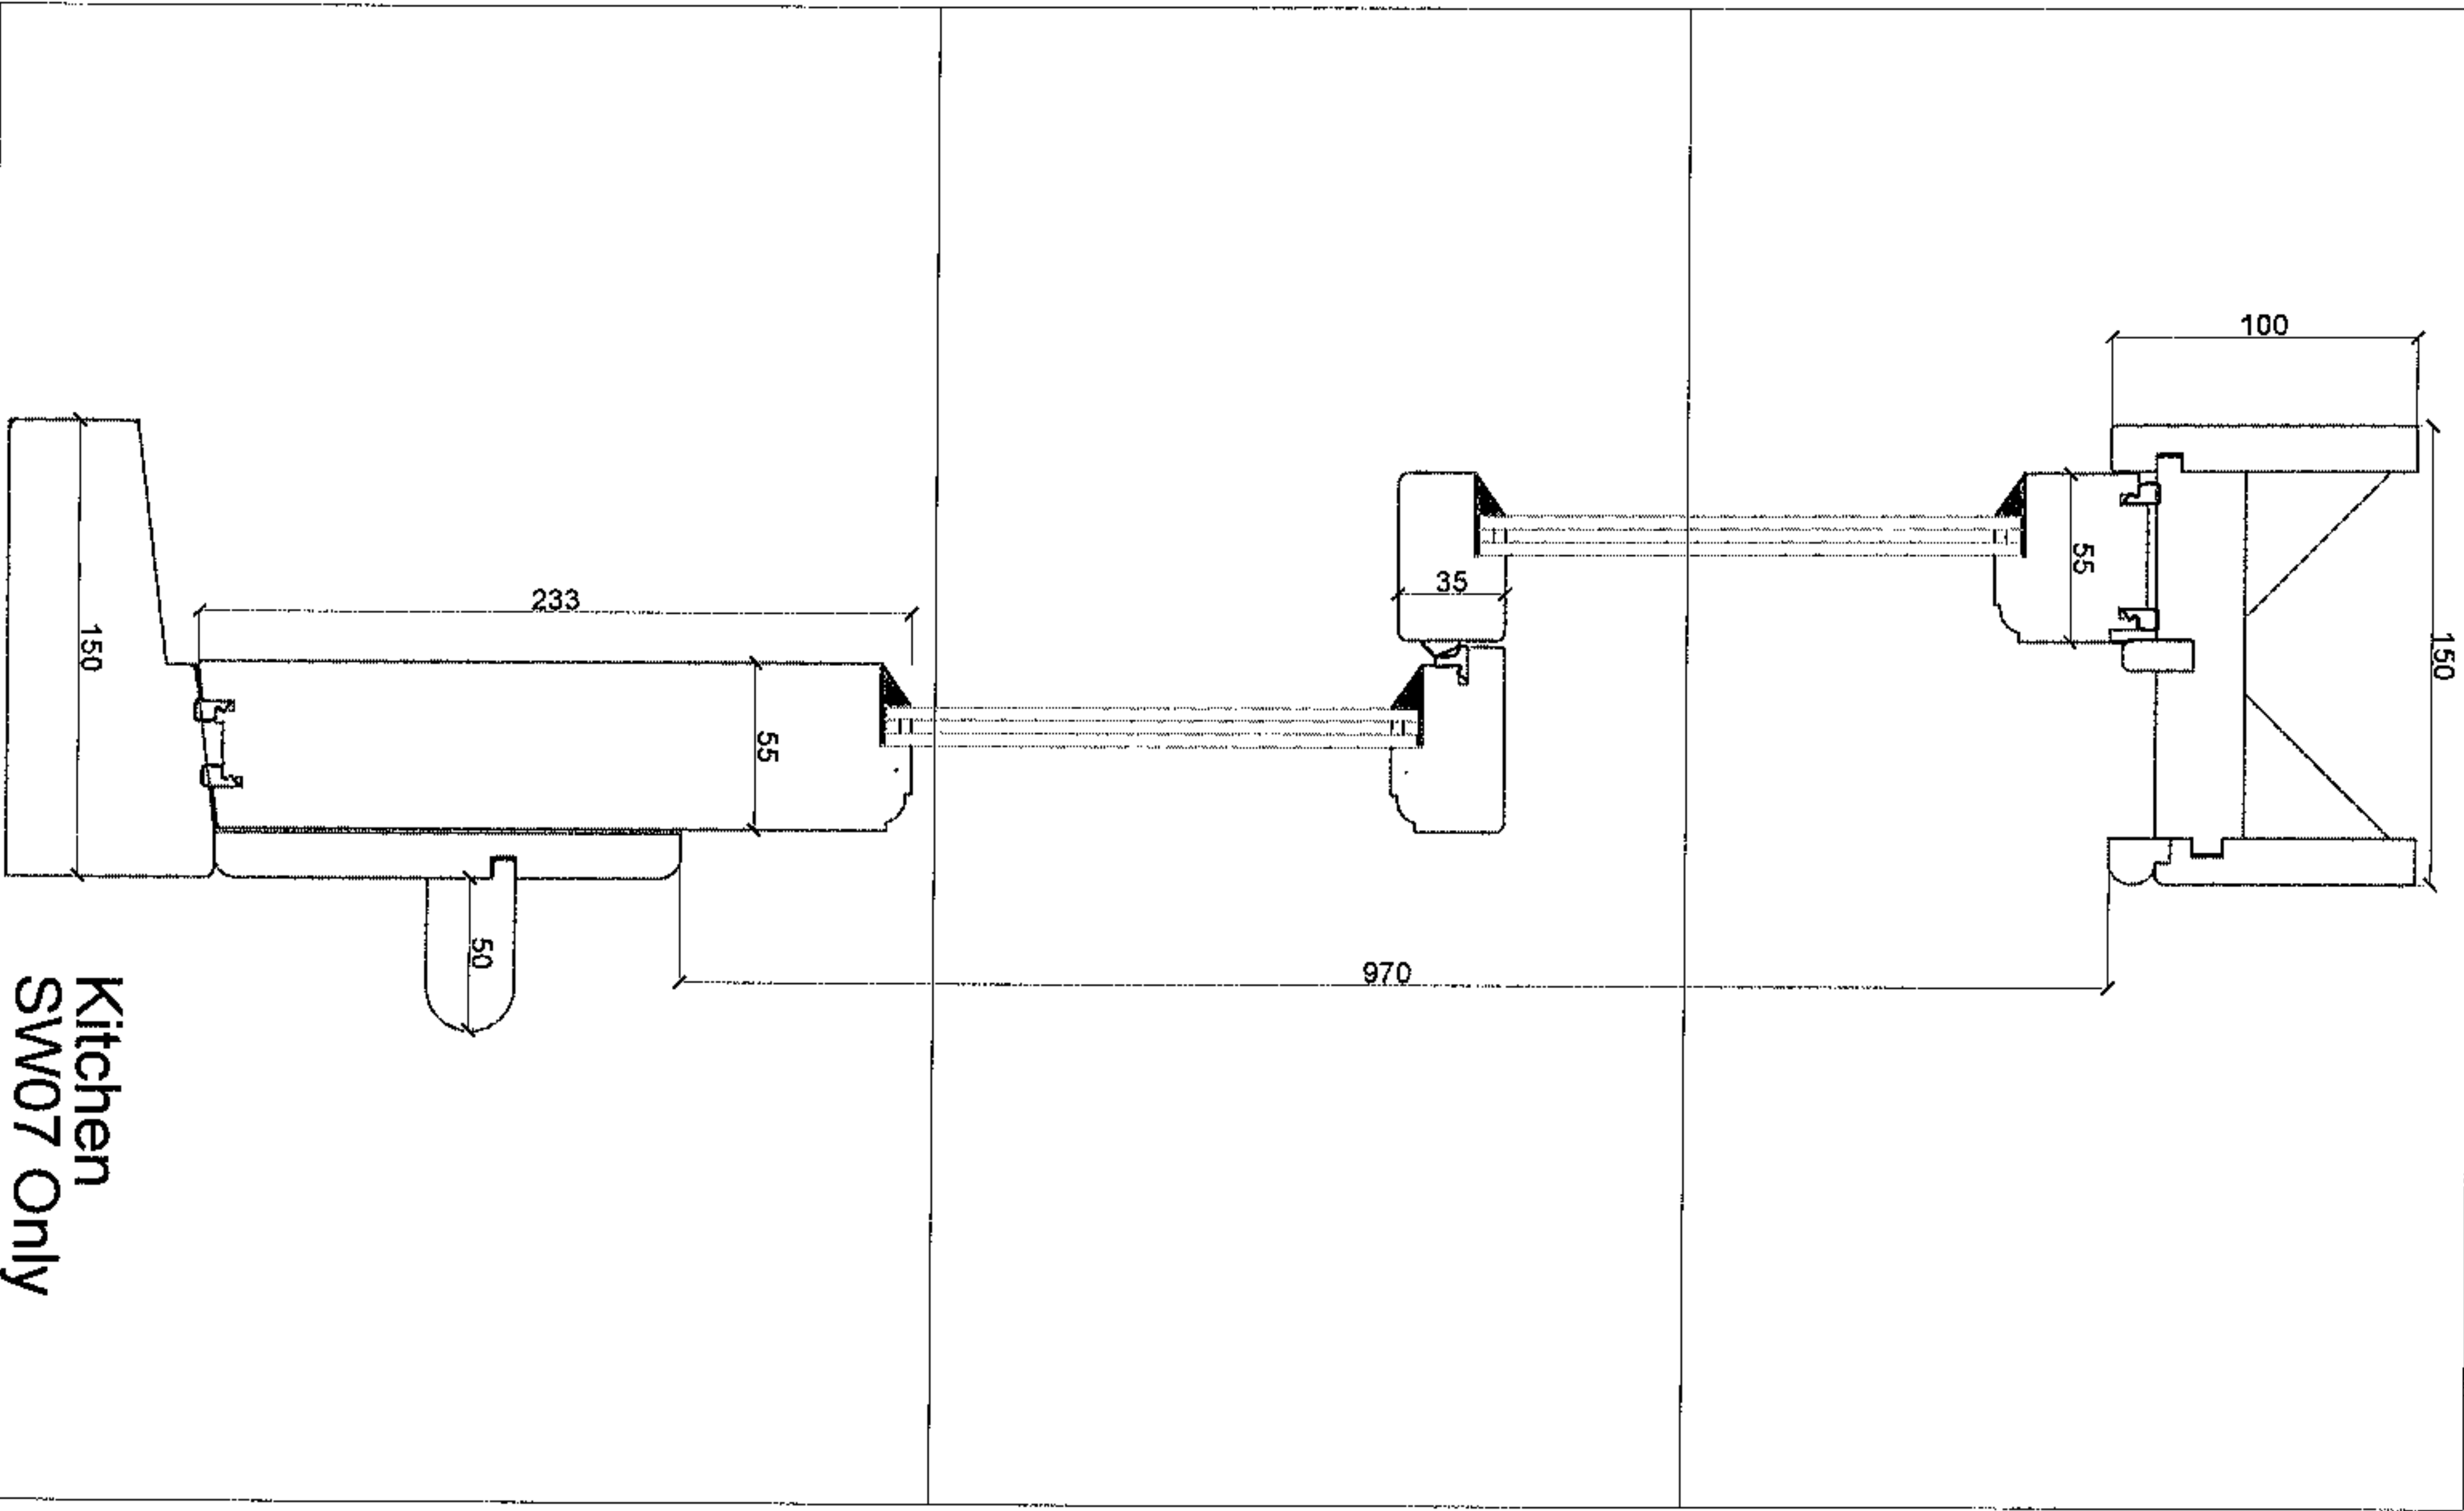

D1287


Rev A
20/07/2021

Seen From Outside


6/7

ORIGINAL
SASH

Living Room
Weight Loaded Timber Sash Window
SW/10

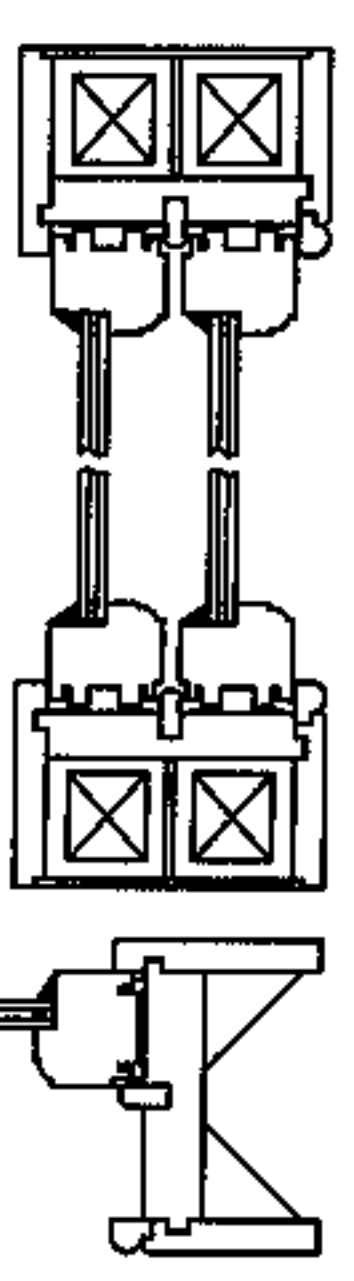

Standard

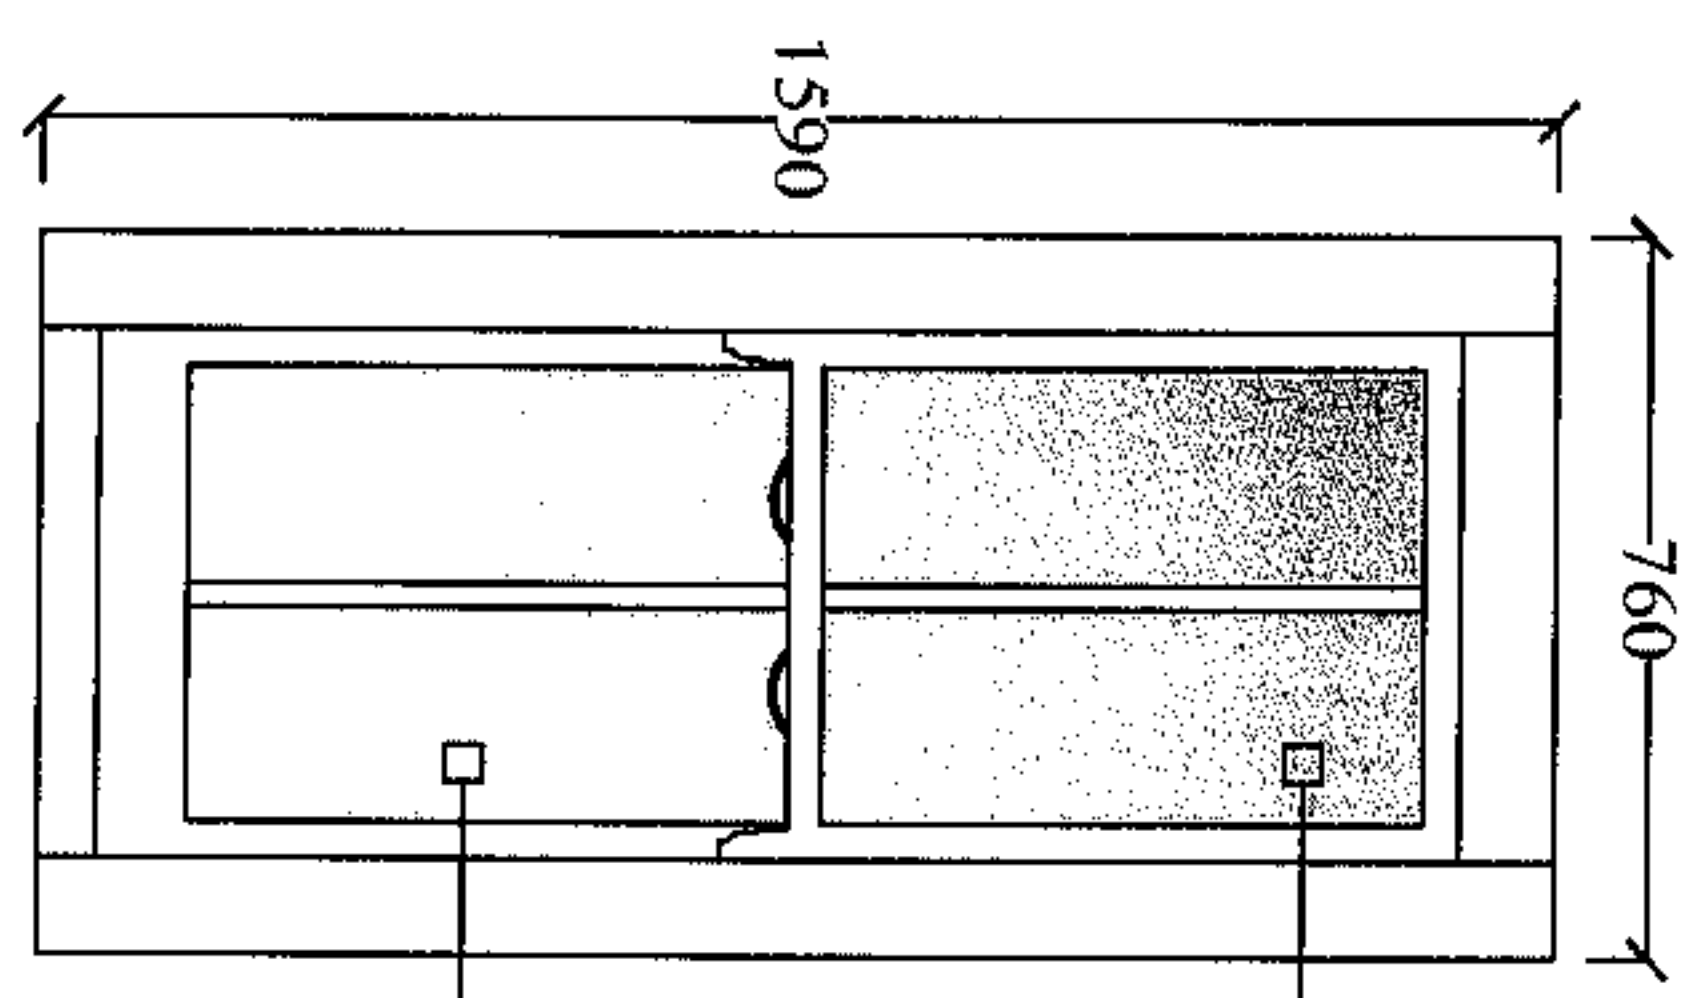

LOW E
INSIDE 4
OUTSIDE 4
Float

Krypton 36
Kr 83.80

TOUGHENED
LOW E
INSIDE 4
OUTSIDE 4
Float

Krypton 36
Kr 83.80

Project address:
The Pryors
NW3 1BS

F29 Client:
Zeina

Paint Details: remmers
paints

INSIDE:	RAL 9016 WHITE	
OUTSIDE:	RAL 9016 WHITE	

REDWOOD

Horns:

Weights

Hardwood Sapele Sill

Round Profile External Glazing Putty

Ironmongery Finish: Polished Brass

2X Angel Ventlock

4X Heritage Lock

2X Outside D Handles

Pulleys

Sash Lifts

Notes:
SAME DETAILS AS D1162
26mm Glazing Bar
Insect Net
Fitting:

D1287


Rev A
20/07/2021

Seen From Outside

ORIGINAL
SASH

7/7

Hall
Weight Loaded Timber Sash Window
SW/11

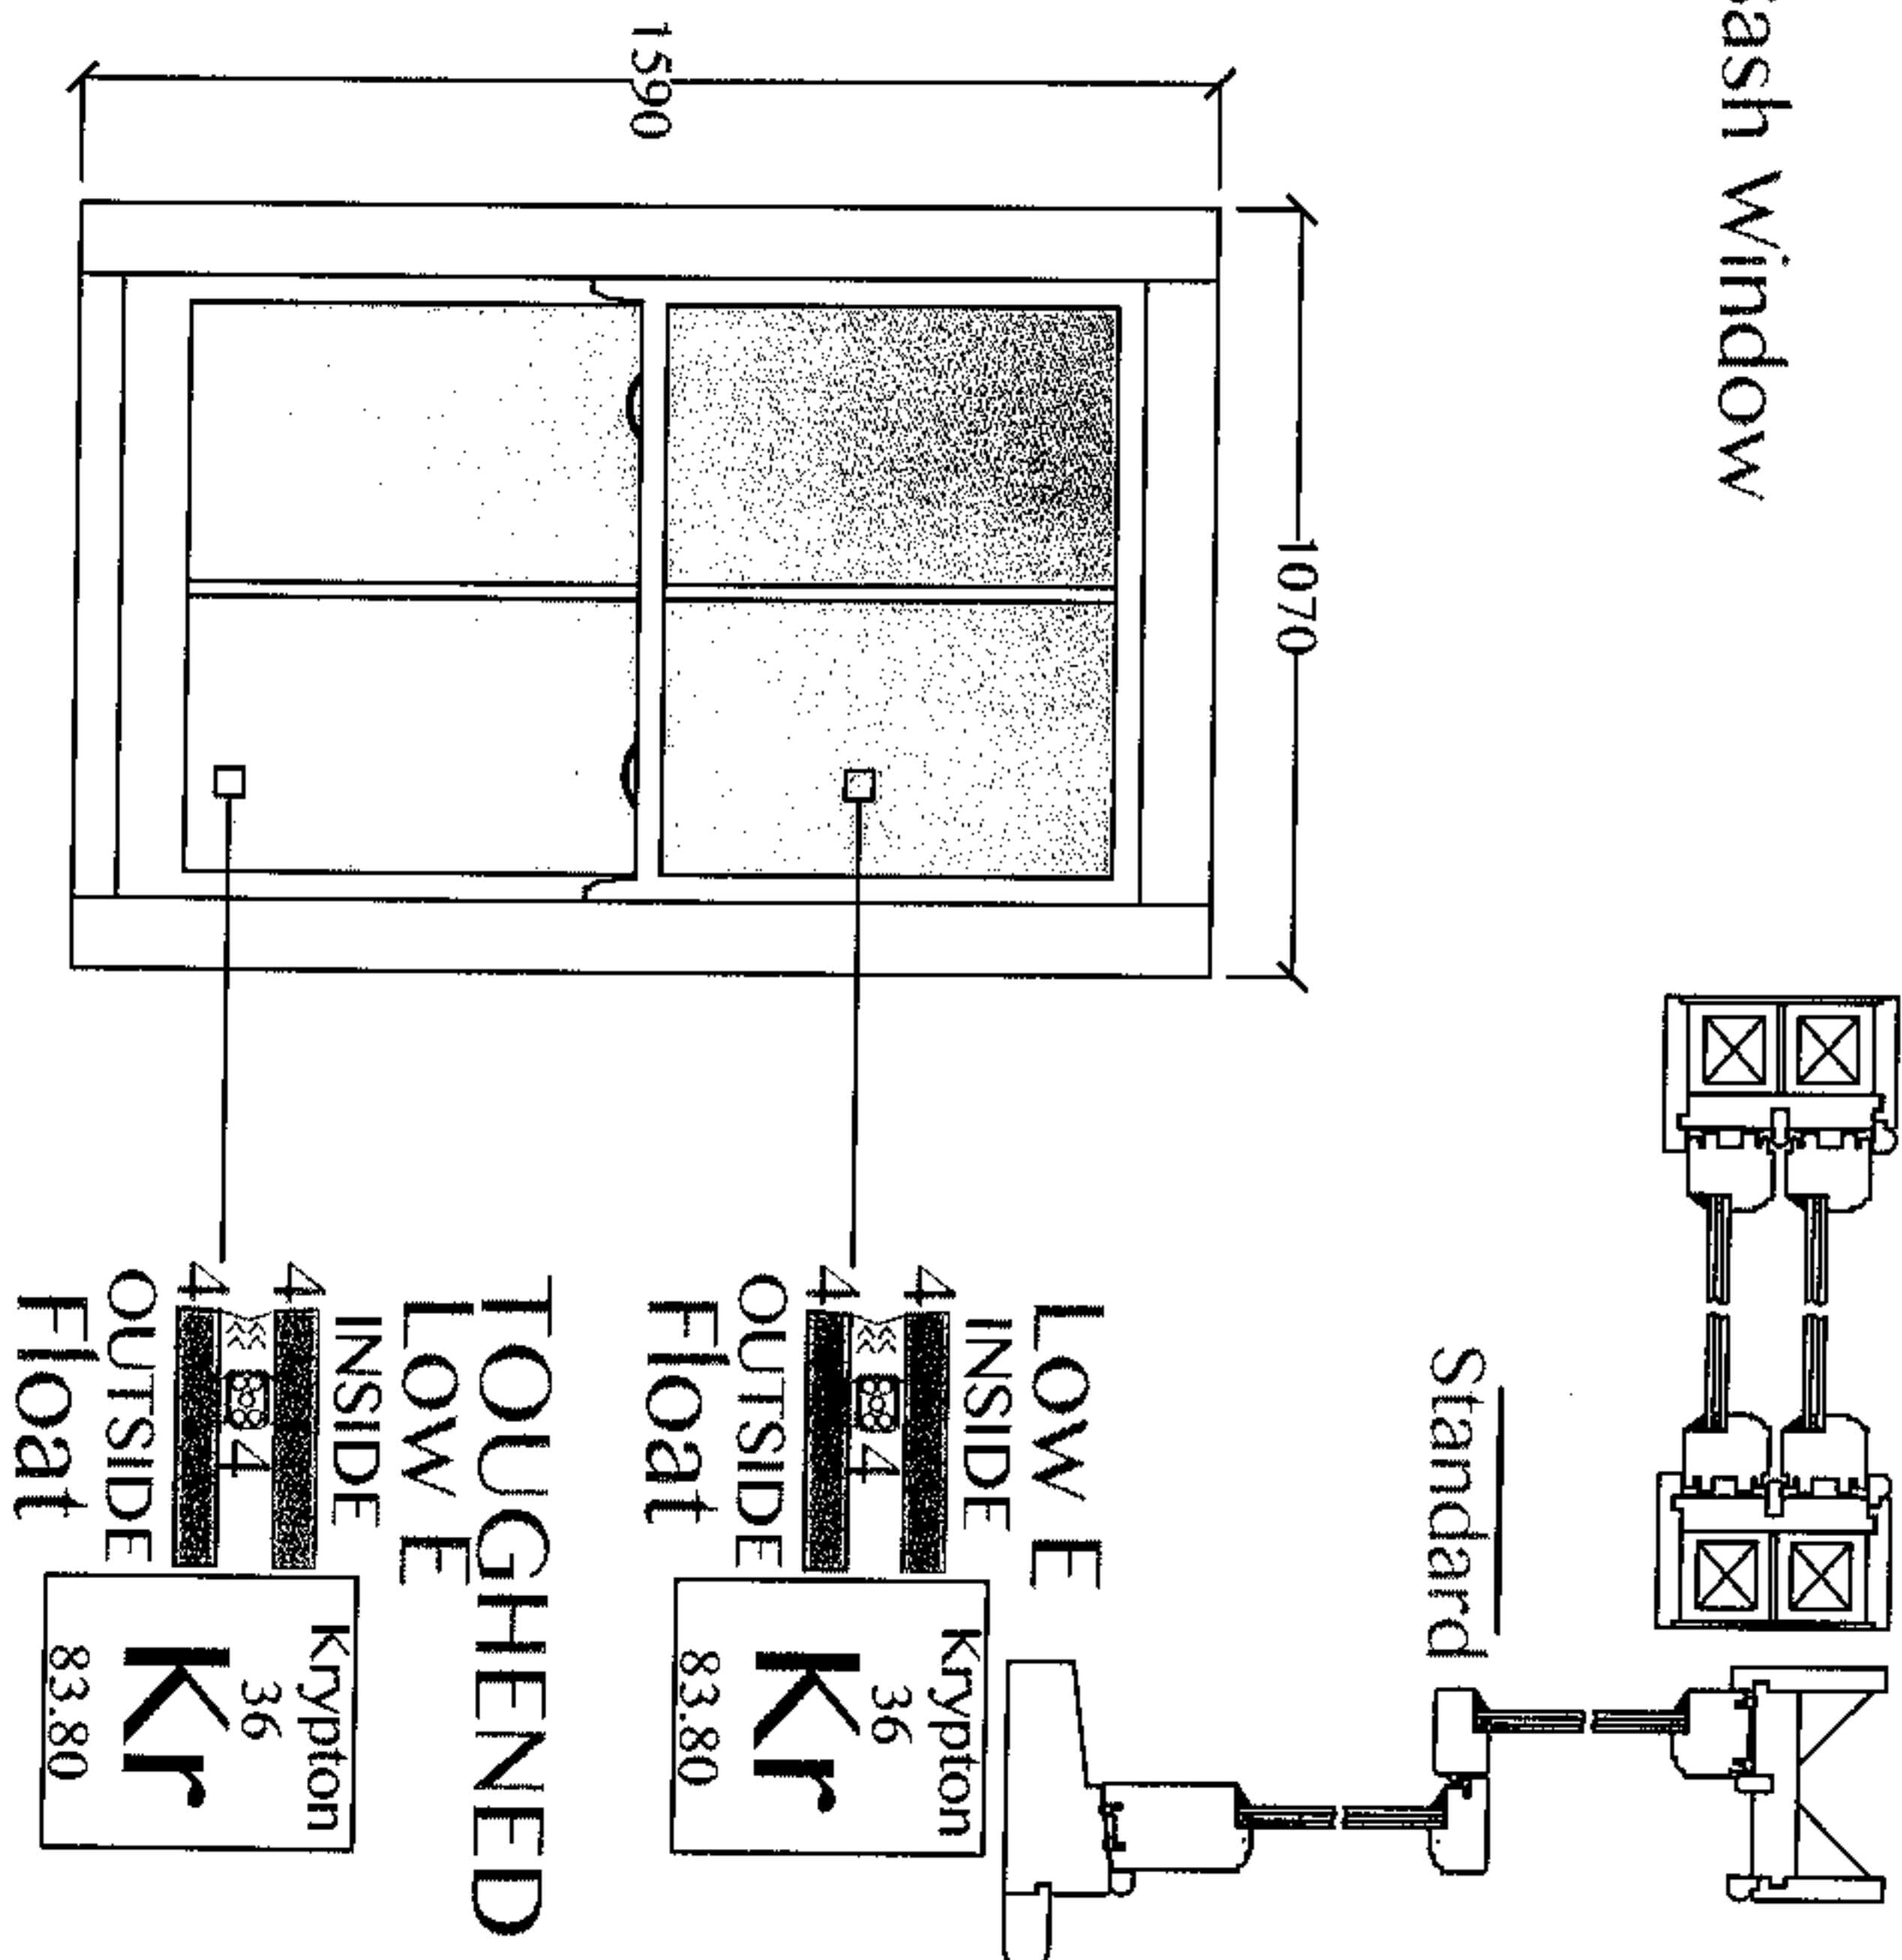

The Pryors
NW3 IBS

F29 Zeina

Paint Details: remmers paints

INSIDE: RAL 9016 WHITE

OUTSIDE: RAL 9016 WHITE



REDWOOD



Weights

Hardwood
Sapele Sill

Horns:



Round

External Internal



Ironmongery Finish: Polished Brass

2X



Angel Ventlock

2X

4X

2X

Heritage Lock



Outside D
Handles

Pulleys

Sash Lifts