



SECTION A-A AS PROPOSED

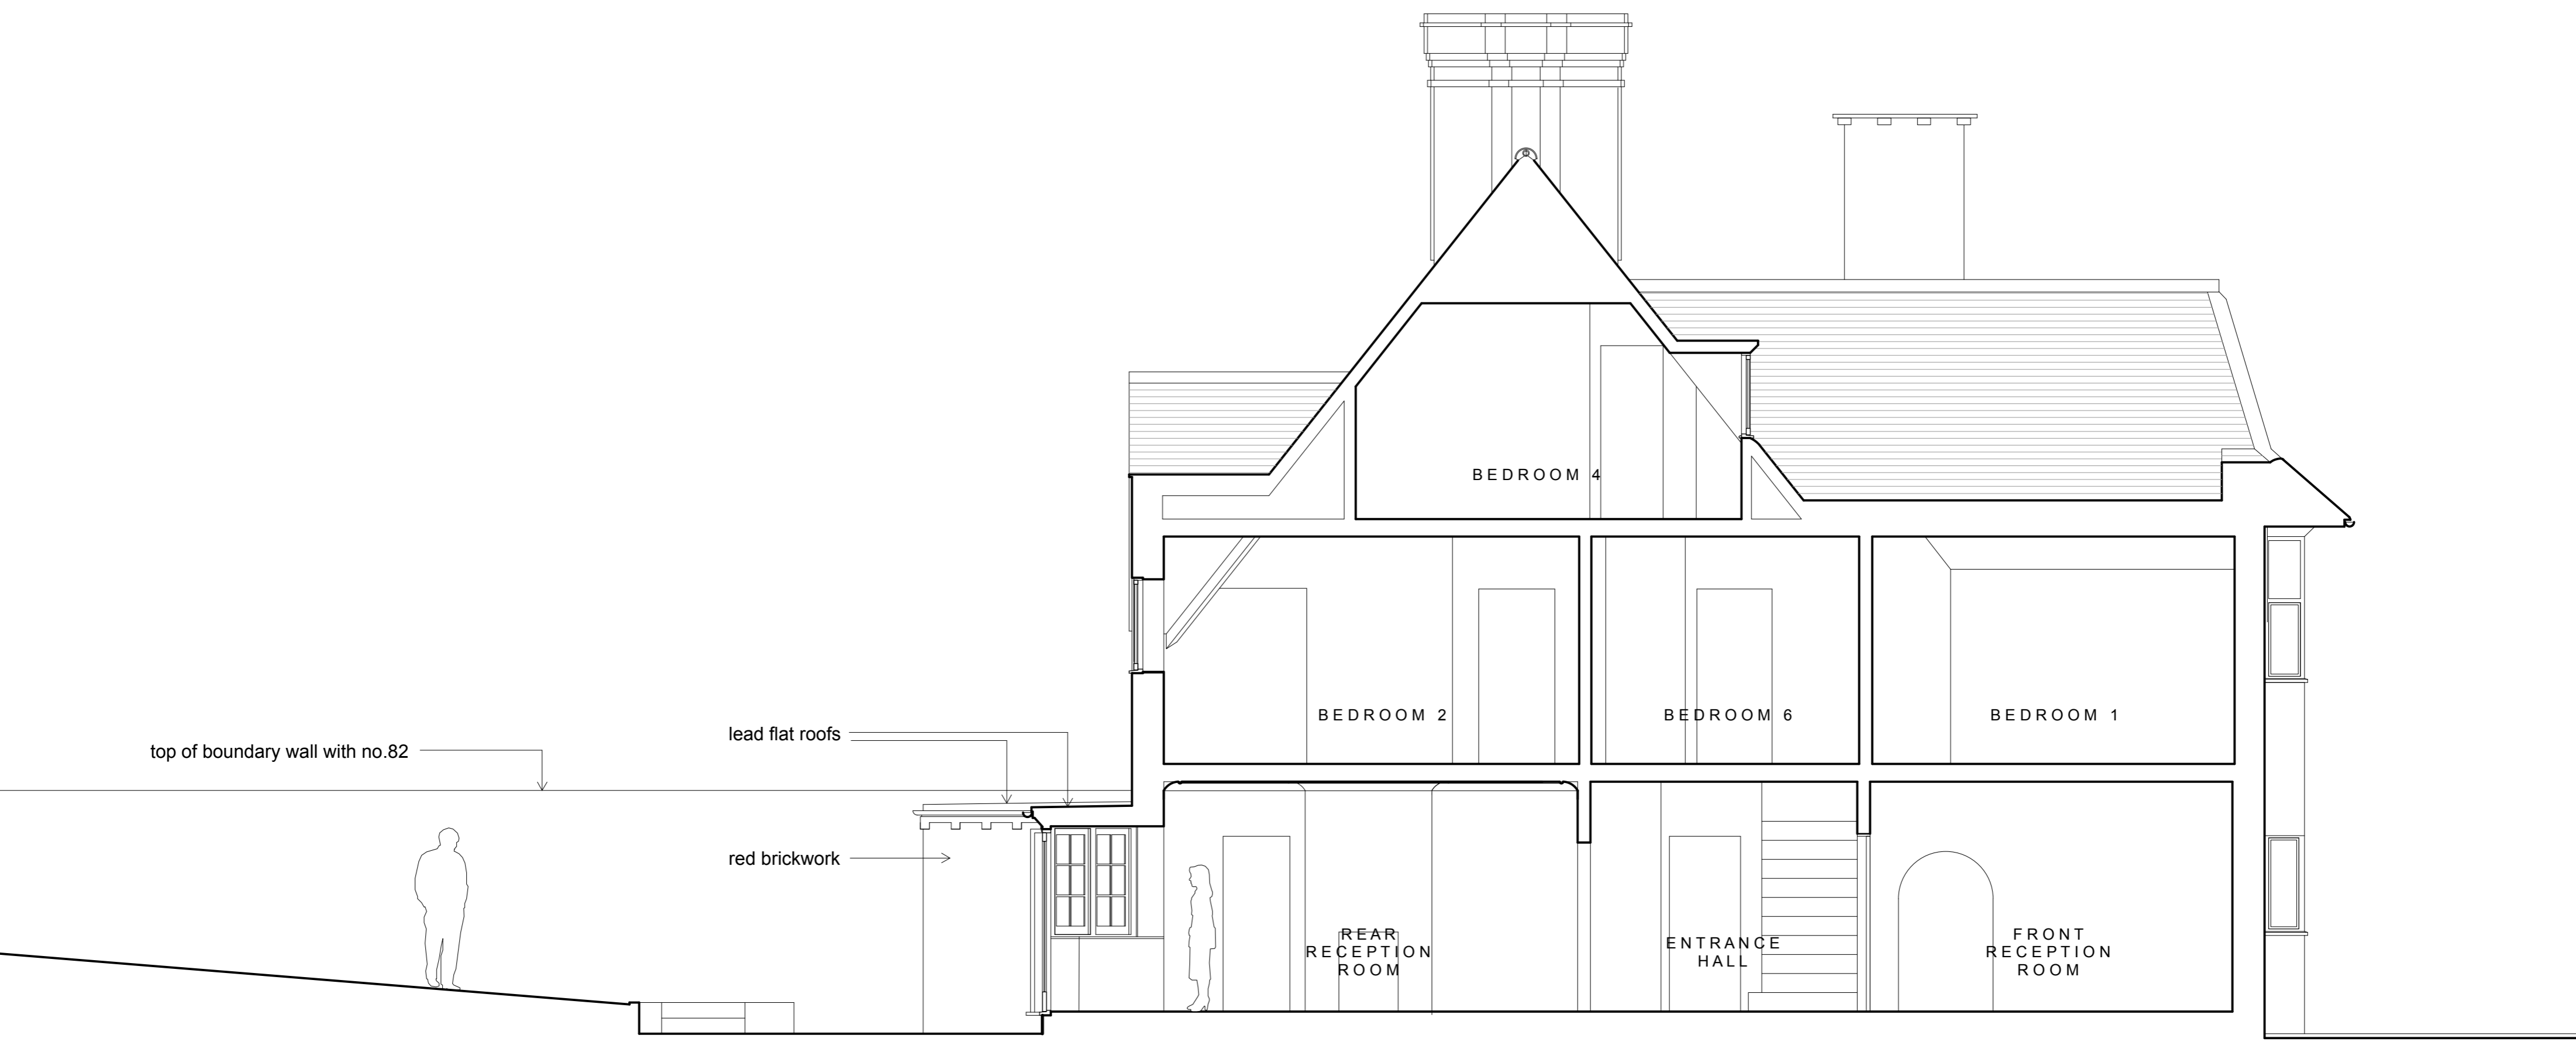

SECTION A-A AS EXISTING

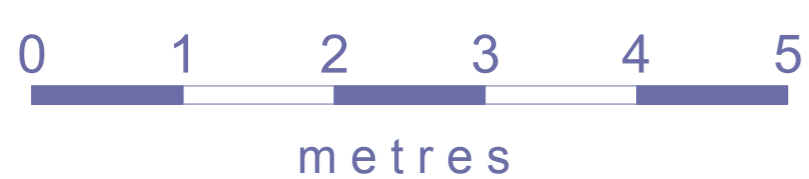

JONES ASSOCIATES
Architects

9 Agincourt Street, Monmouth, Monmouthshire NP25 3DZ
 chris@jones-associates.co.uk
 www.jones-associates.co.uk
 tel 07980.288502

Job: 83 Lawn Road, London NW3 2XB
 Single Storey Rear Extension

Dwg: SECTION A-A AS EXISTING AND AS PROPOSED

Scale: 1:50 @ A1 **Date:** March '21 **Dwg no:** PL.04/A
 1:100 @ A3

REVISION A 20.07.21 Fenestration to proposed rear extension revised