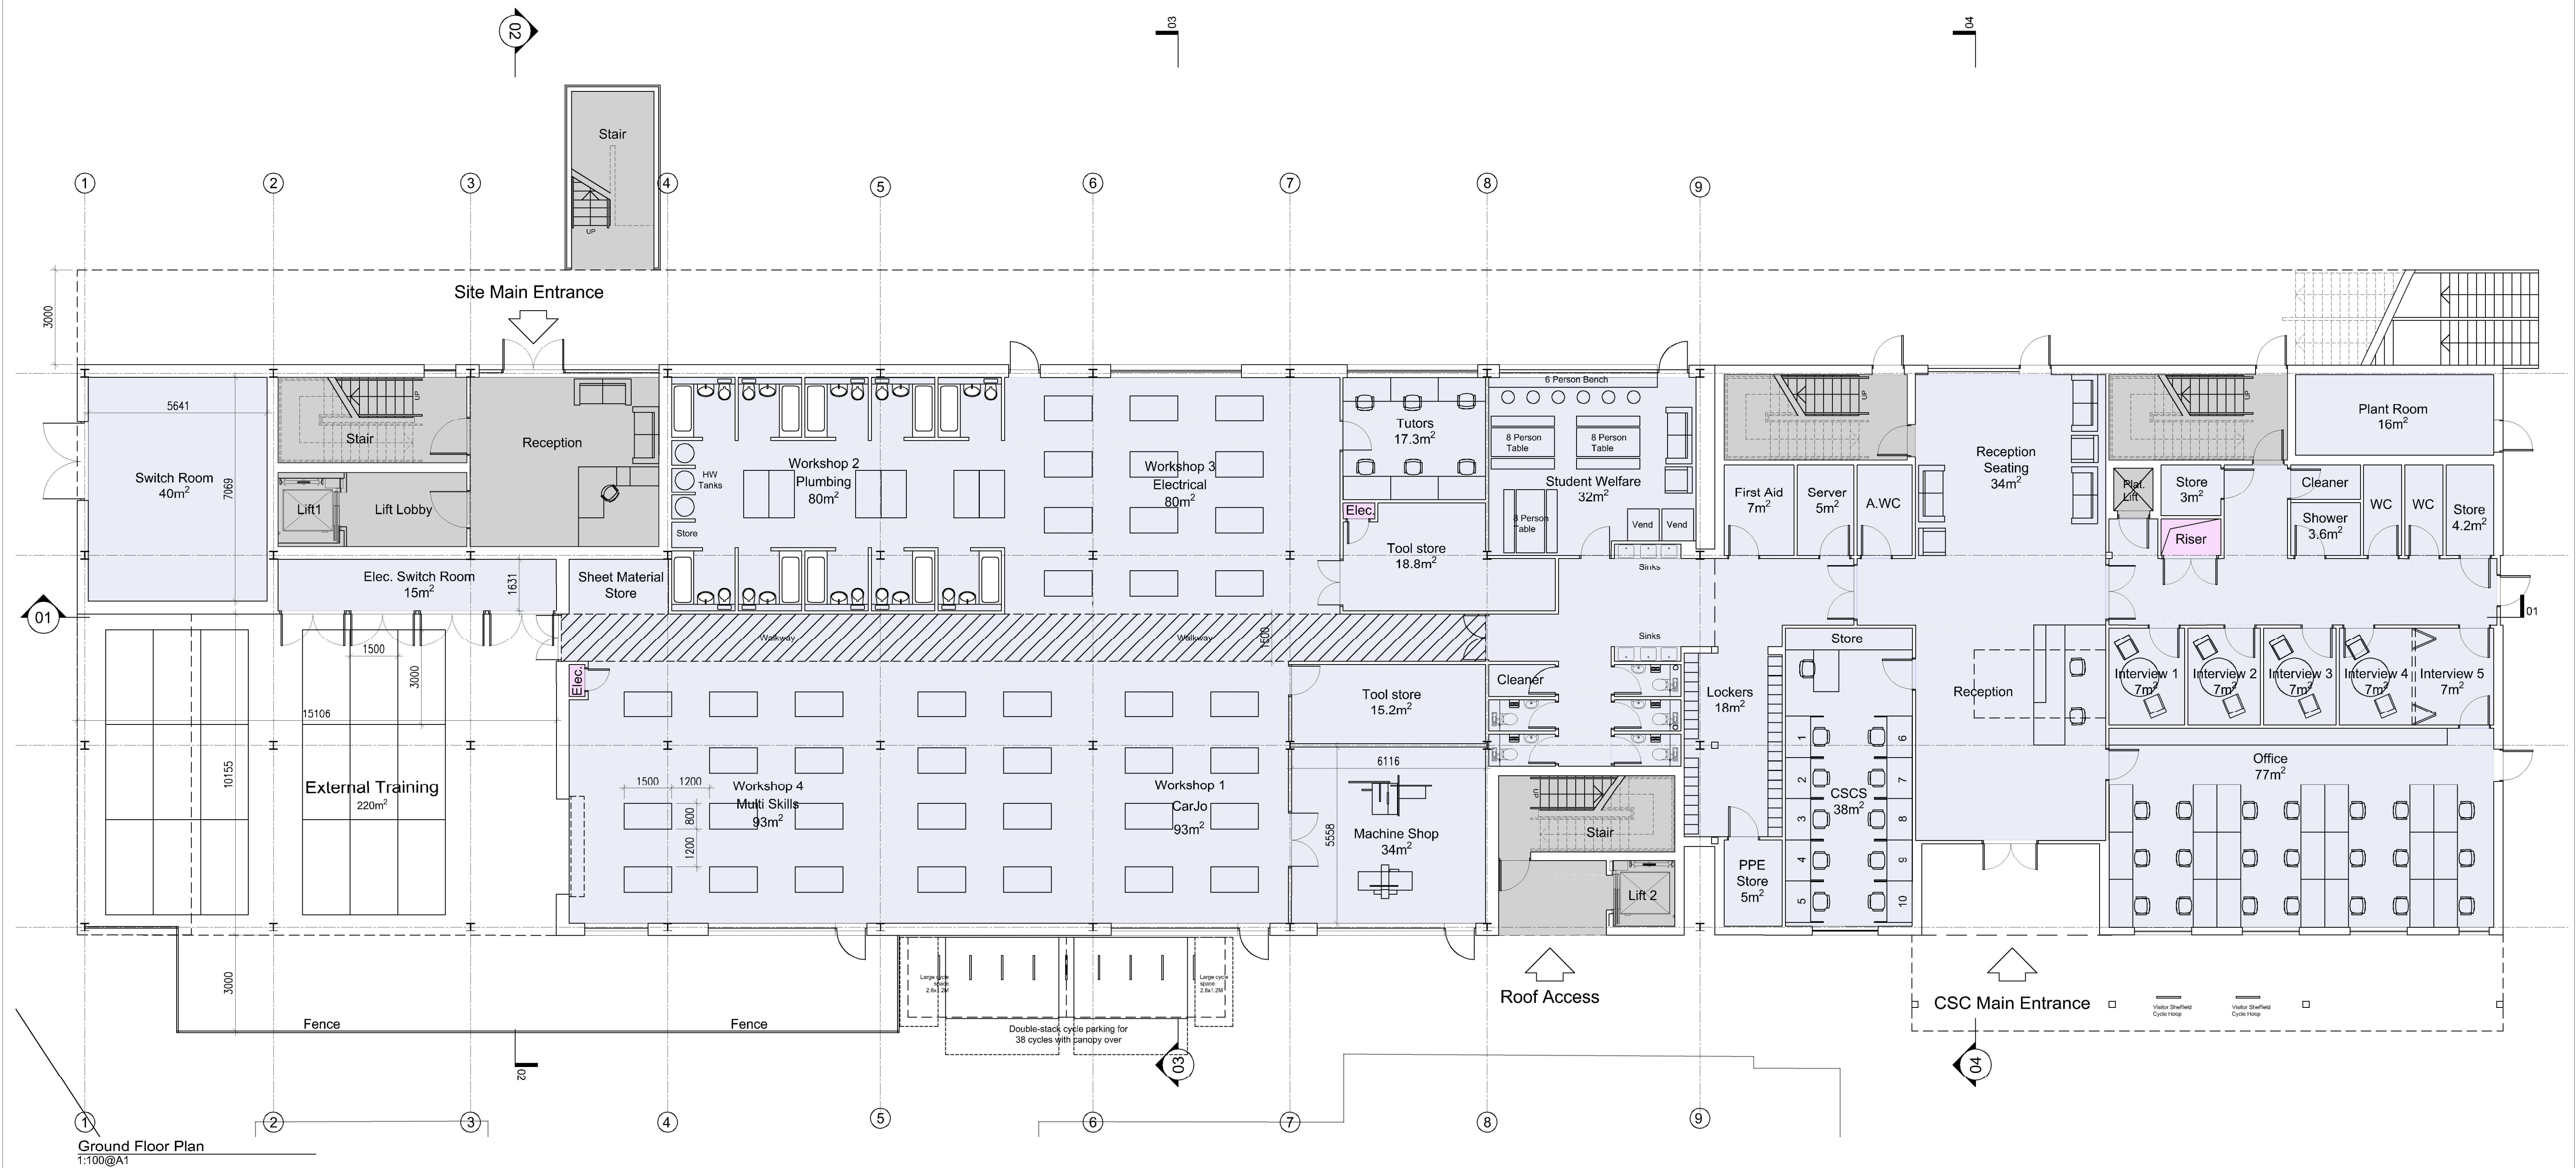


HS2 accepts no responsibility for any circumstances which arise from the reproduction of this document after alteration, amendment or abbreviation or if it is issued in part or issued incompletely in any way.						Legends/Notes:						KEY: ↖ ACCESS TO THE BUILDING 🏠 KITCHEN FOR CANTEEN 🍽️ CANTEEN 🏢 OFFICE SPACE 🏠 ANCILLARY ROOMS 🚻 WC, SHOWERS, CHANGING ROOMS 🚶 VERTICAL CIRCULATION 🏠 TERRACE/ DECK 📈 RISER 🏠 BROWN ROOF / GREEN ROOF 🏠 CSC					
--	--	--	--	--	--	----------------	--	--	--	--	--	--	--	--	--	--	--