



1 LRF Parapet - Low Point & Hopper Head Detail
1 : 5

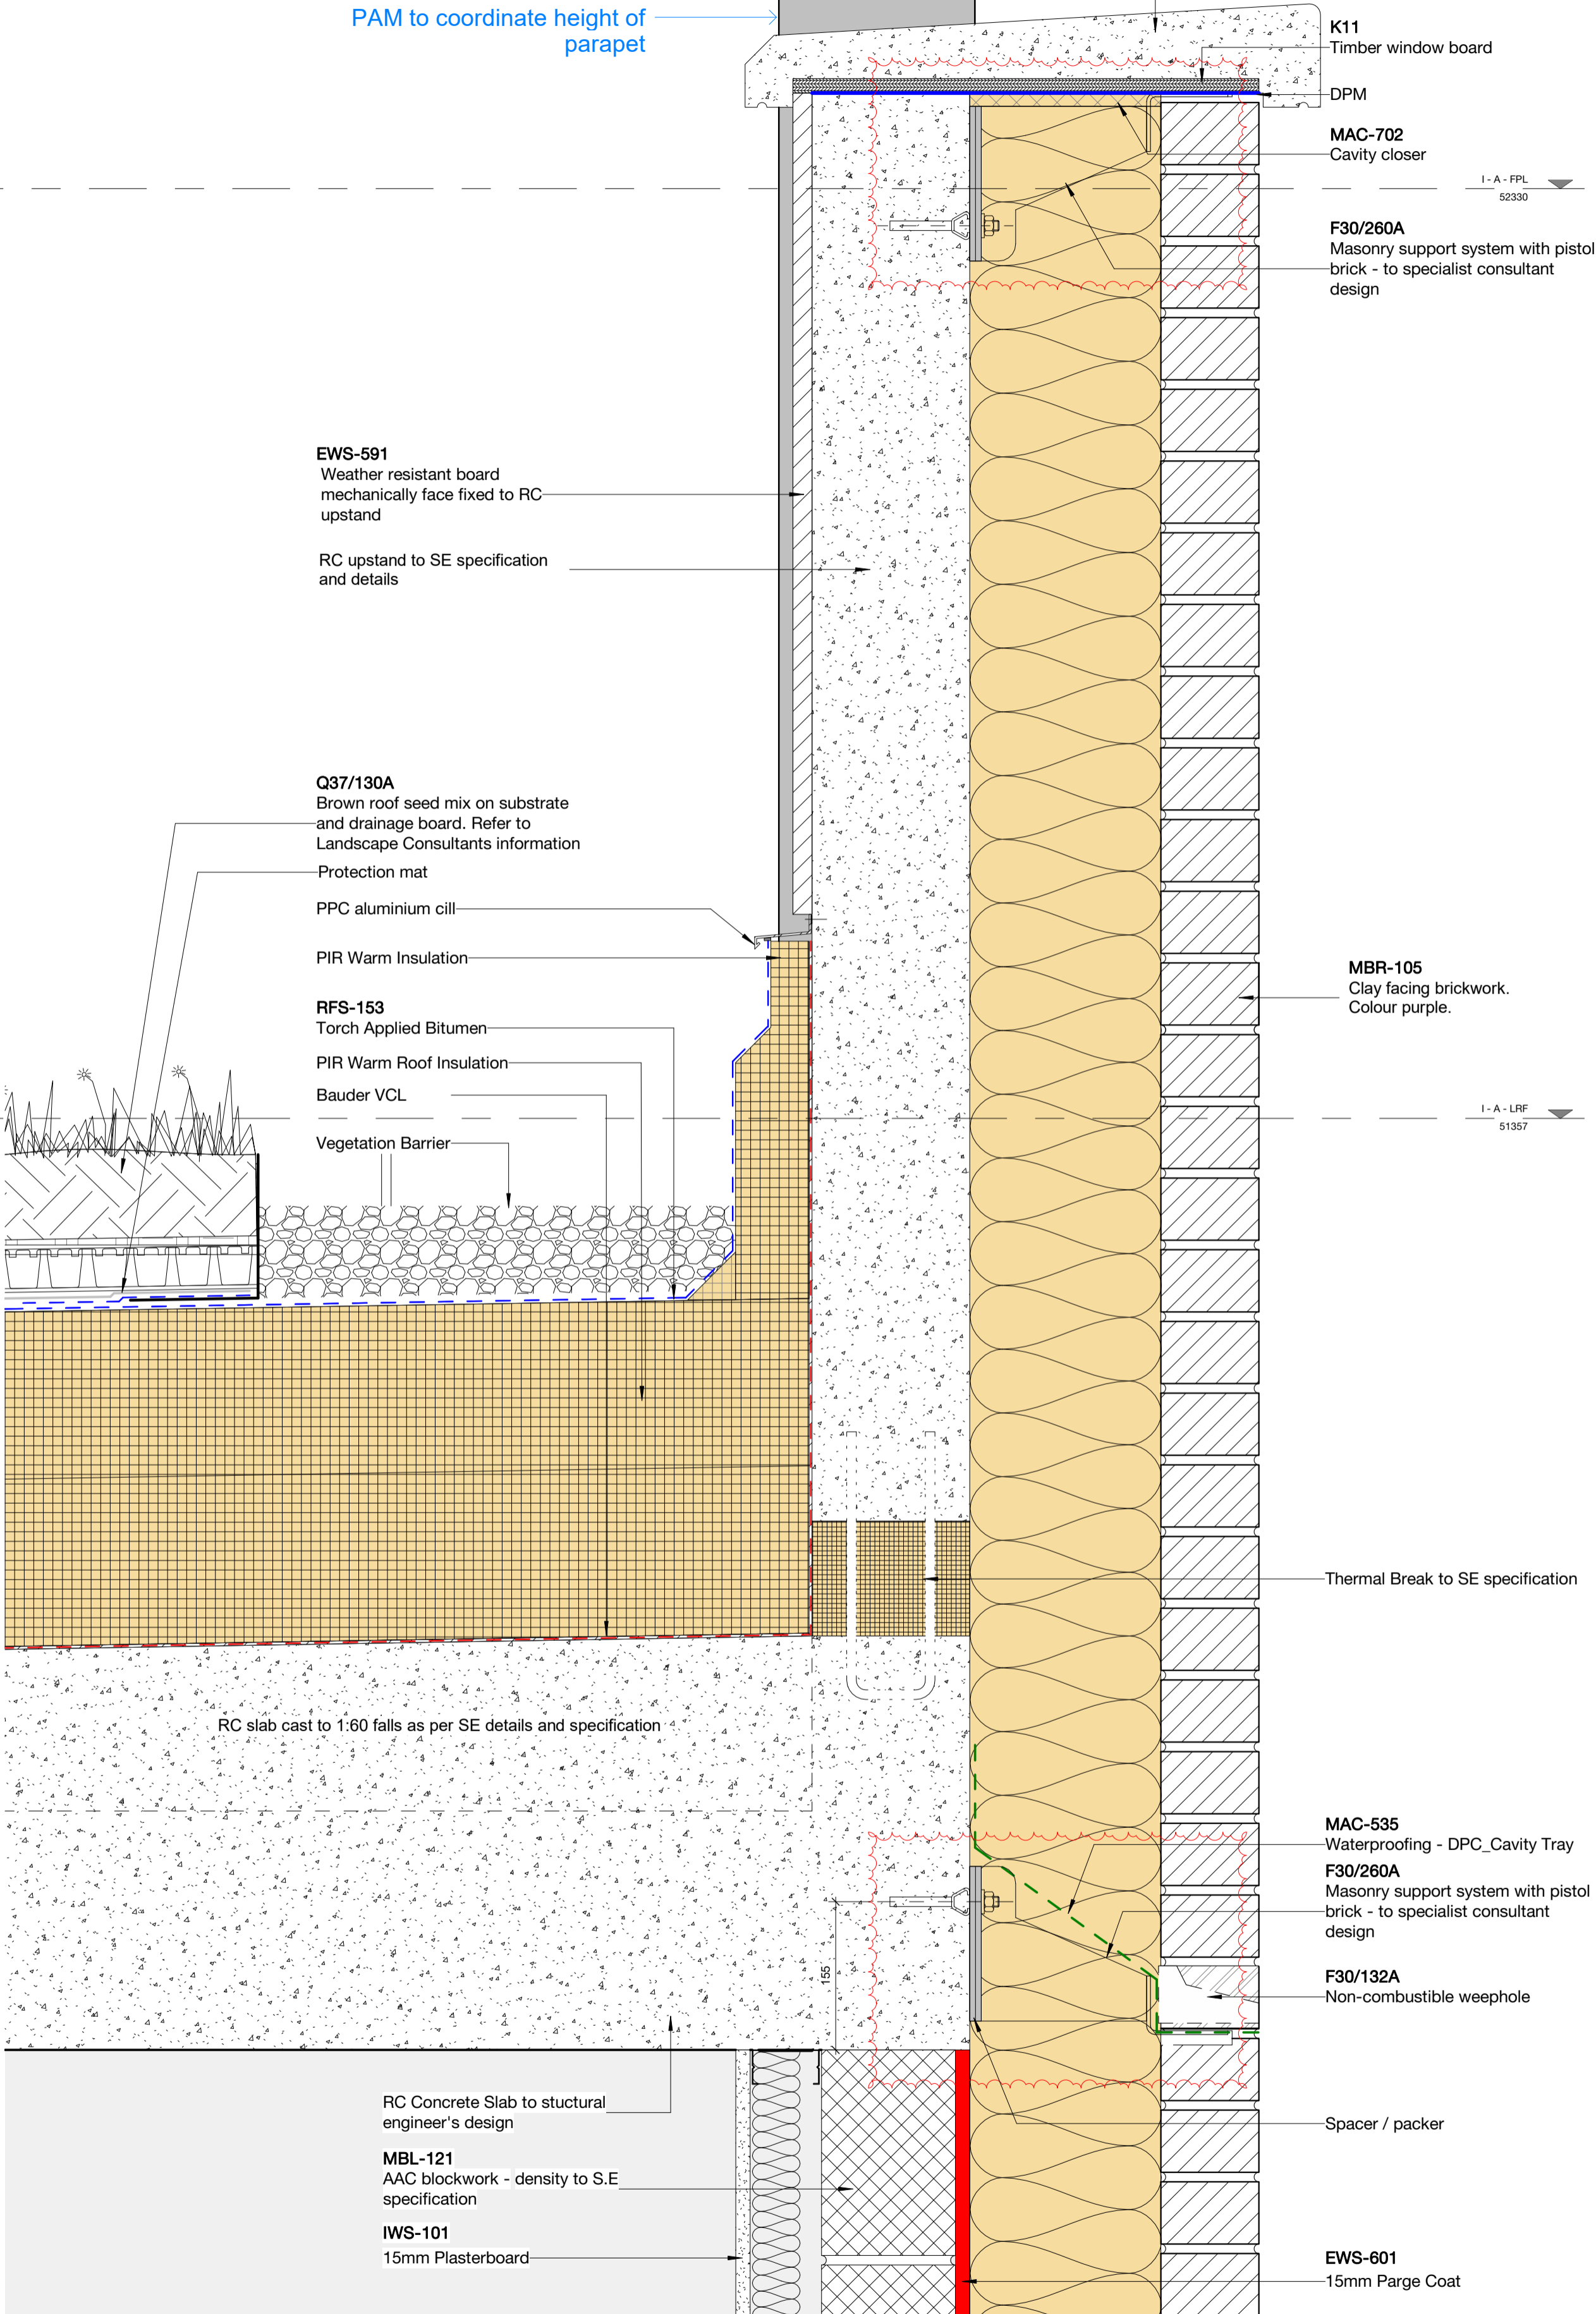

2 LRF Parapet - High Point
1 : 5

Copyright Hawkins\Brown Architects
No implied licence exists. This drawing should not be used to calculate areas for the purposes of valuation. Do not scale this drawing. All dimensions to be checked on the site by the contractor and such dimensions to be their responsibility. All work must comply with relevant British Standards and Building Regulations requirements. Drawing errors and omissions to be reported to the architect. To be read in conjunction with Architect's specification and other consultant information.

Masonry support strategy in
abeyance pending
confirmation by HPL

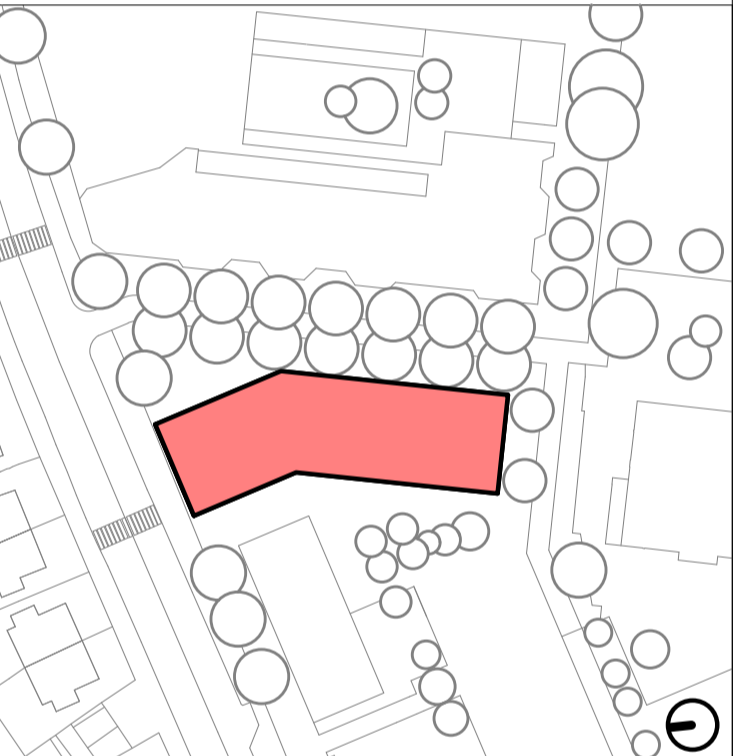

159 St John Street
London EC1V 4QU
mail@hawkinsbrown.com
hawkinsbrown.com

Hawkins\Brown

Project
Agar Grove Phase 1c
Block I

Drawing
Typical Roof Details - Brown
Roof Parapet

Scale @ A1
1 : 5
Date
06/22/21

Drawn By
CM
Checked By
JW

Job Number
1423-C
Status
S1
Purpose of Issue
Coordination

Drawing No.
AGV-HBA-I-06-DR-A-270408
Rev
P1