

+

BASEMENT

+

GROUND FLOOR

+


FIRST FLOOR

+

SECOND FLOOR

+

ROOF PLAN

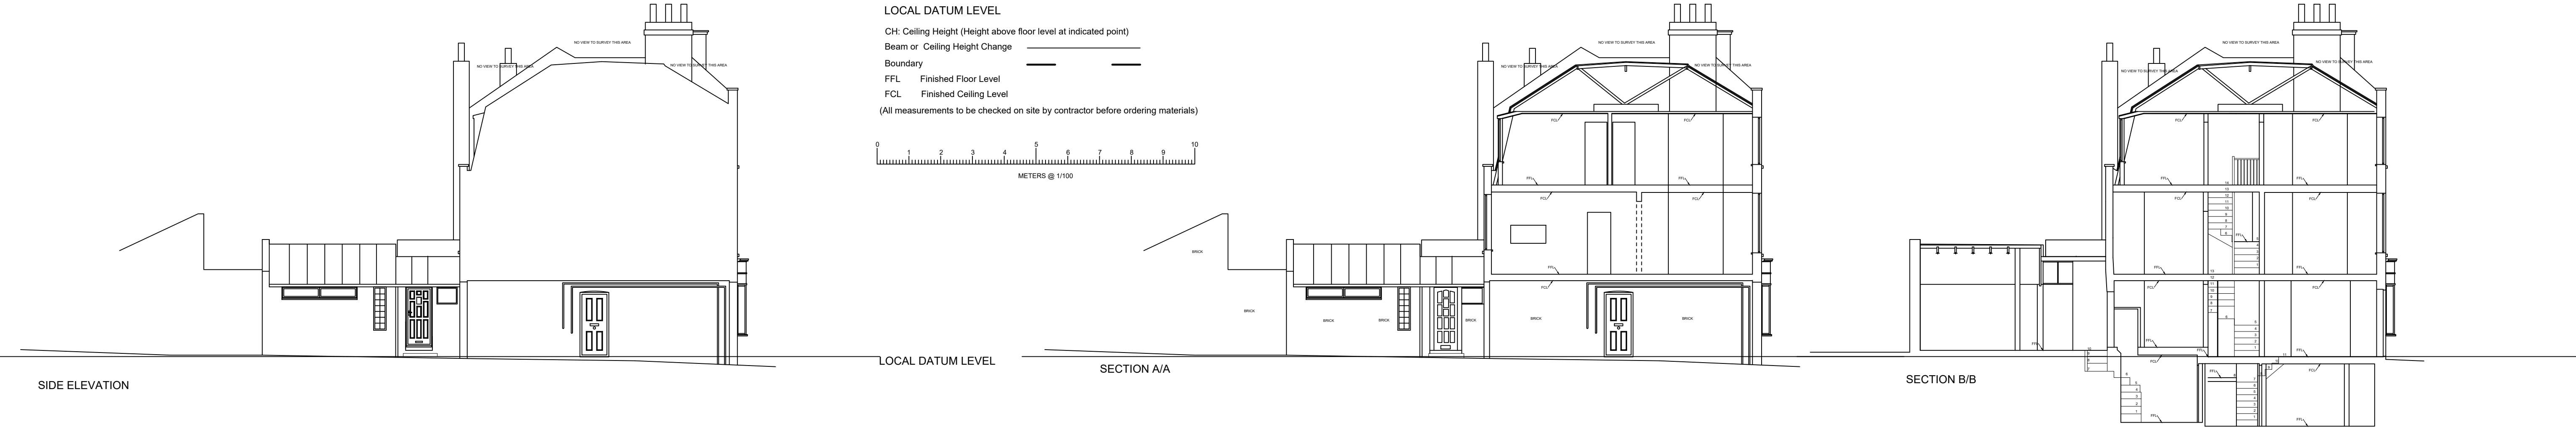

SIDE ELEVATION

LOCAL DATUM LEVEL

SECTION A/A

SECTION B/B



FRONT ELEVATION

REAR ELEVATION

SIDE ELEVATION