


Existing Ground floor  
Drawing 01

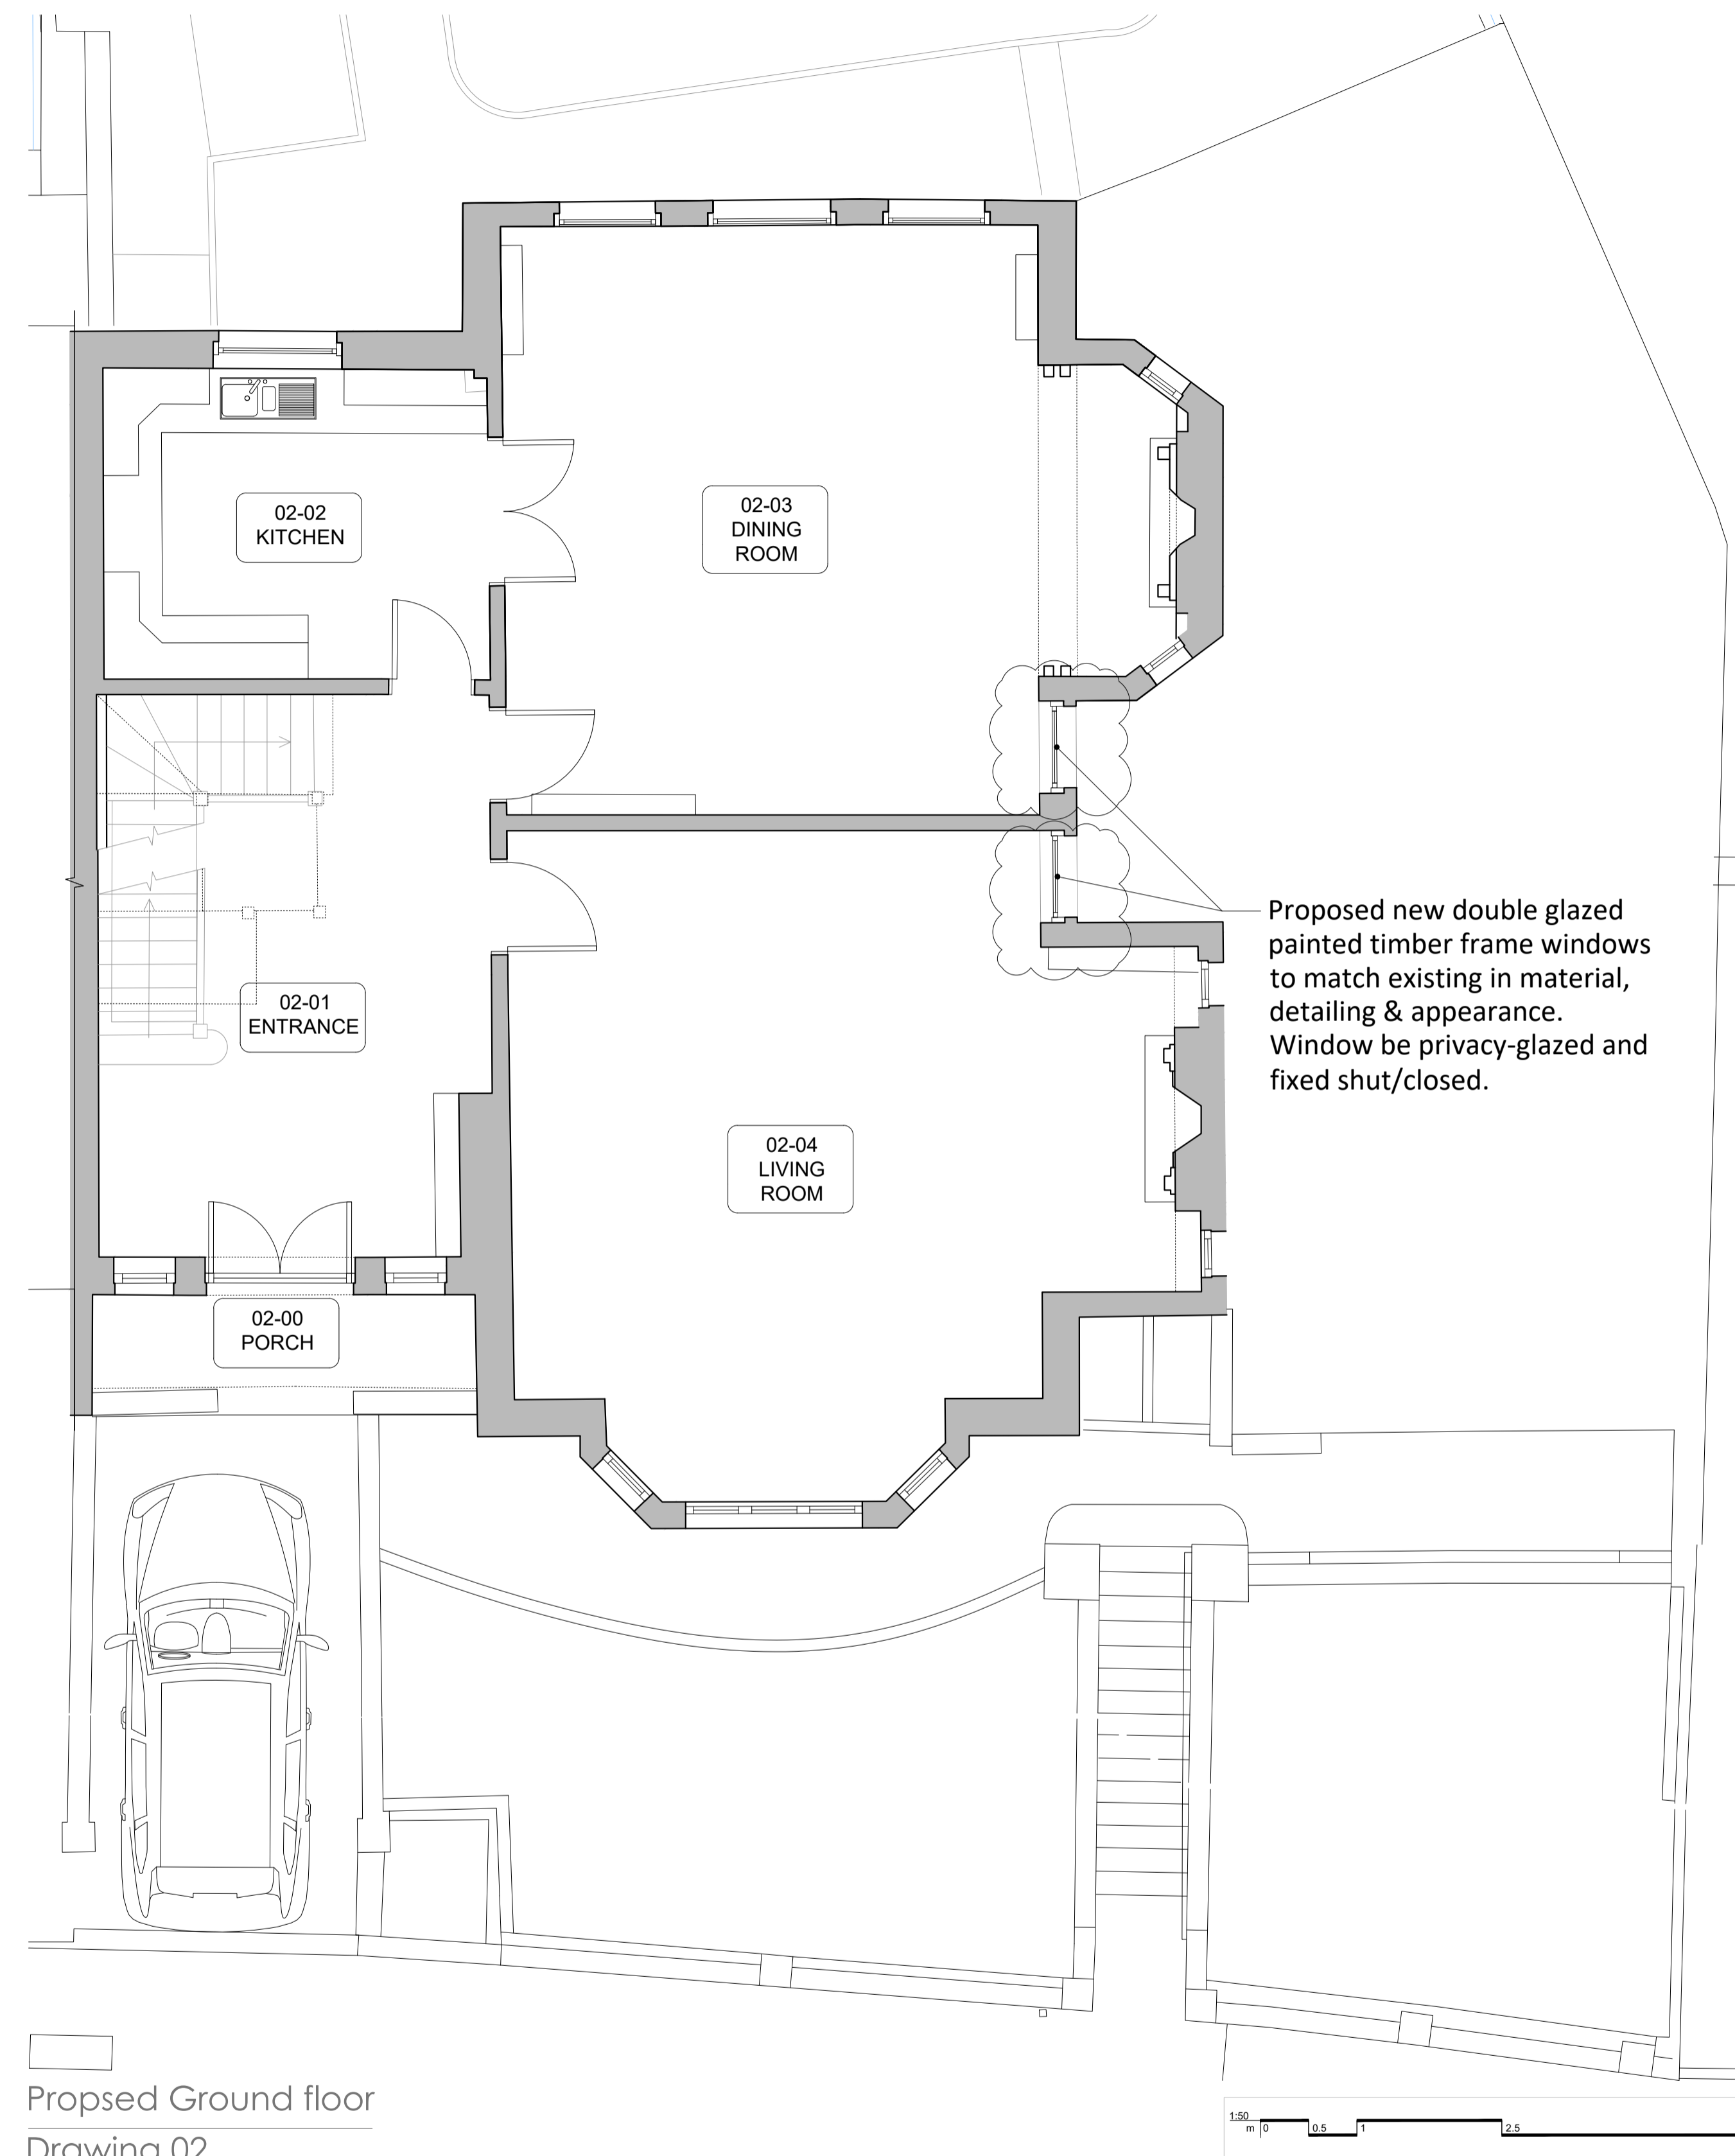

Proposed Ground floor  
Drawing 02

NOTES

- Do not scale off these drawings except for planning purposes. Dimensions govern.
- All dimensions are given in millimetres (mm) unless otherwise noted.
- All dimensions shall be verified on site before proceeding with the work contractor before construction and fabrication commences.
- Workmanship and materials to be accordance with the relevant current British Standard Codes of Practice and the Local Authorities requirements.
- During construction the contractor shall be responsible for maintaining the structure in a stable condition.
- These drawings are to be read in conjunction with all other contract documentation and other consultants documentation.
- If in doubt, ask!

Rev	Date	Reason for Issue	ch'd
PL-a	29-07-2021	For Porch planning application	JG


**ambigram architects**

Studio 2.04, 60 Gray's Inn Road  
London WC1X 8AQ  
© Copyright 2021


www.ambigramarchitects.com  
info@ambigramarchitects.com  
ambigram architects ltd

**31 Redington Rd**  
31 Redington Road  
London NW3 7QY  
Project  
June 2021  
Date  
AA-A2120\_S\_P-1002.6  
Drawing no  
**Upper Ground Floor**  
Title


aa_2120	JP	PL-a
Job number	Drawn	Revision
June 2021		
Date	1:50_@A1	
AA-A2120_S_P-1002.6	1:100_@A3	
Drawing no	Scale	

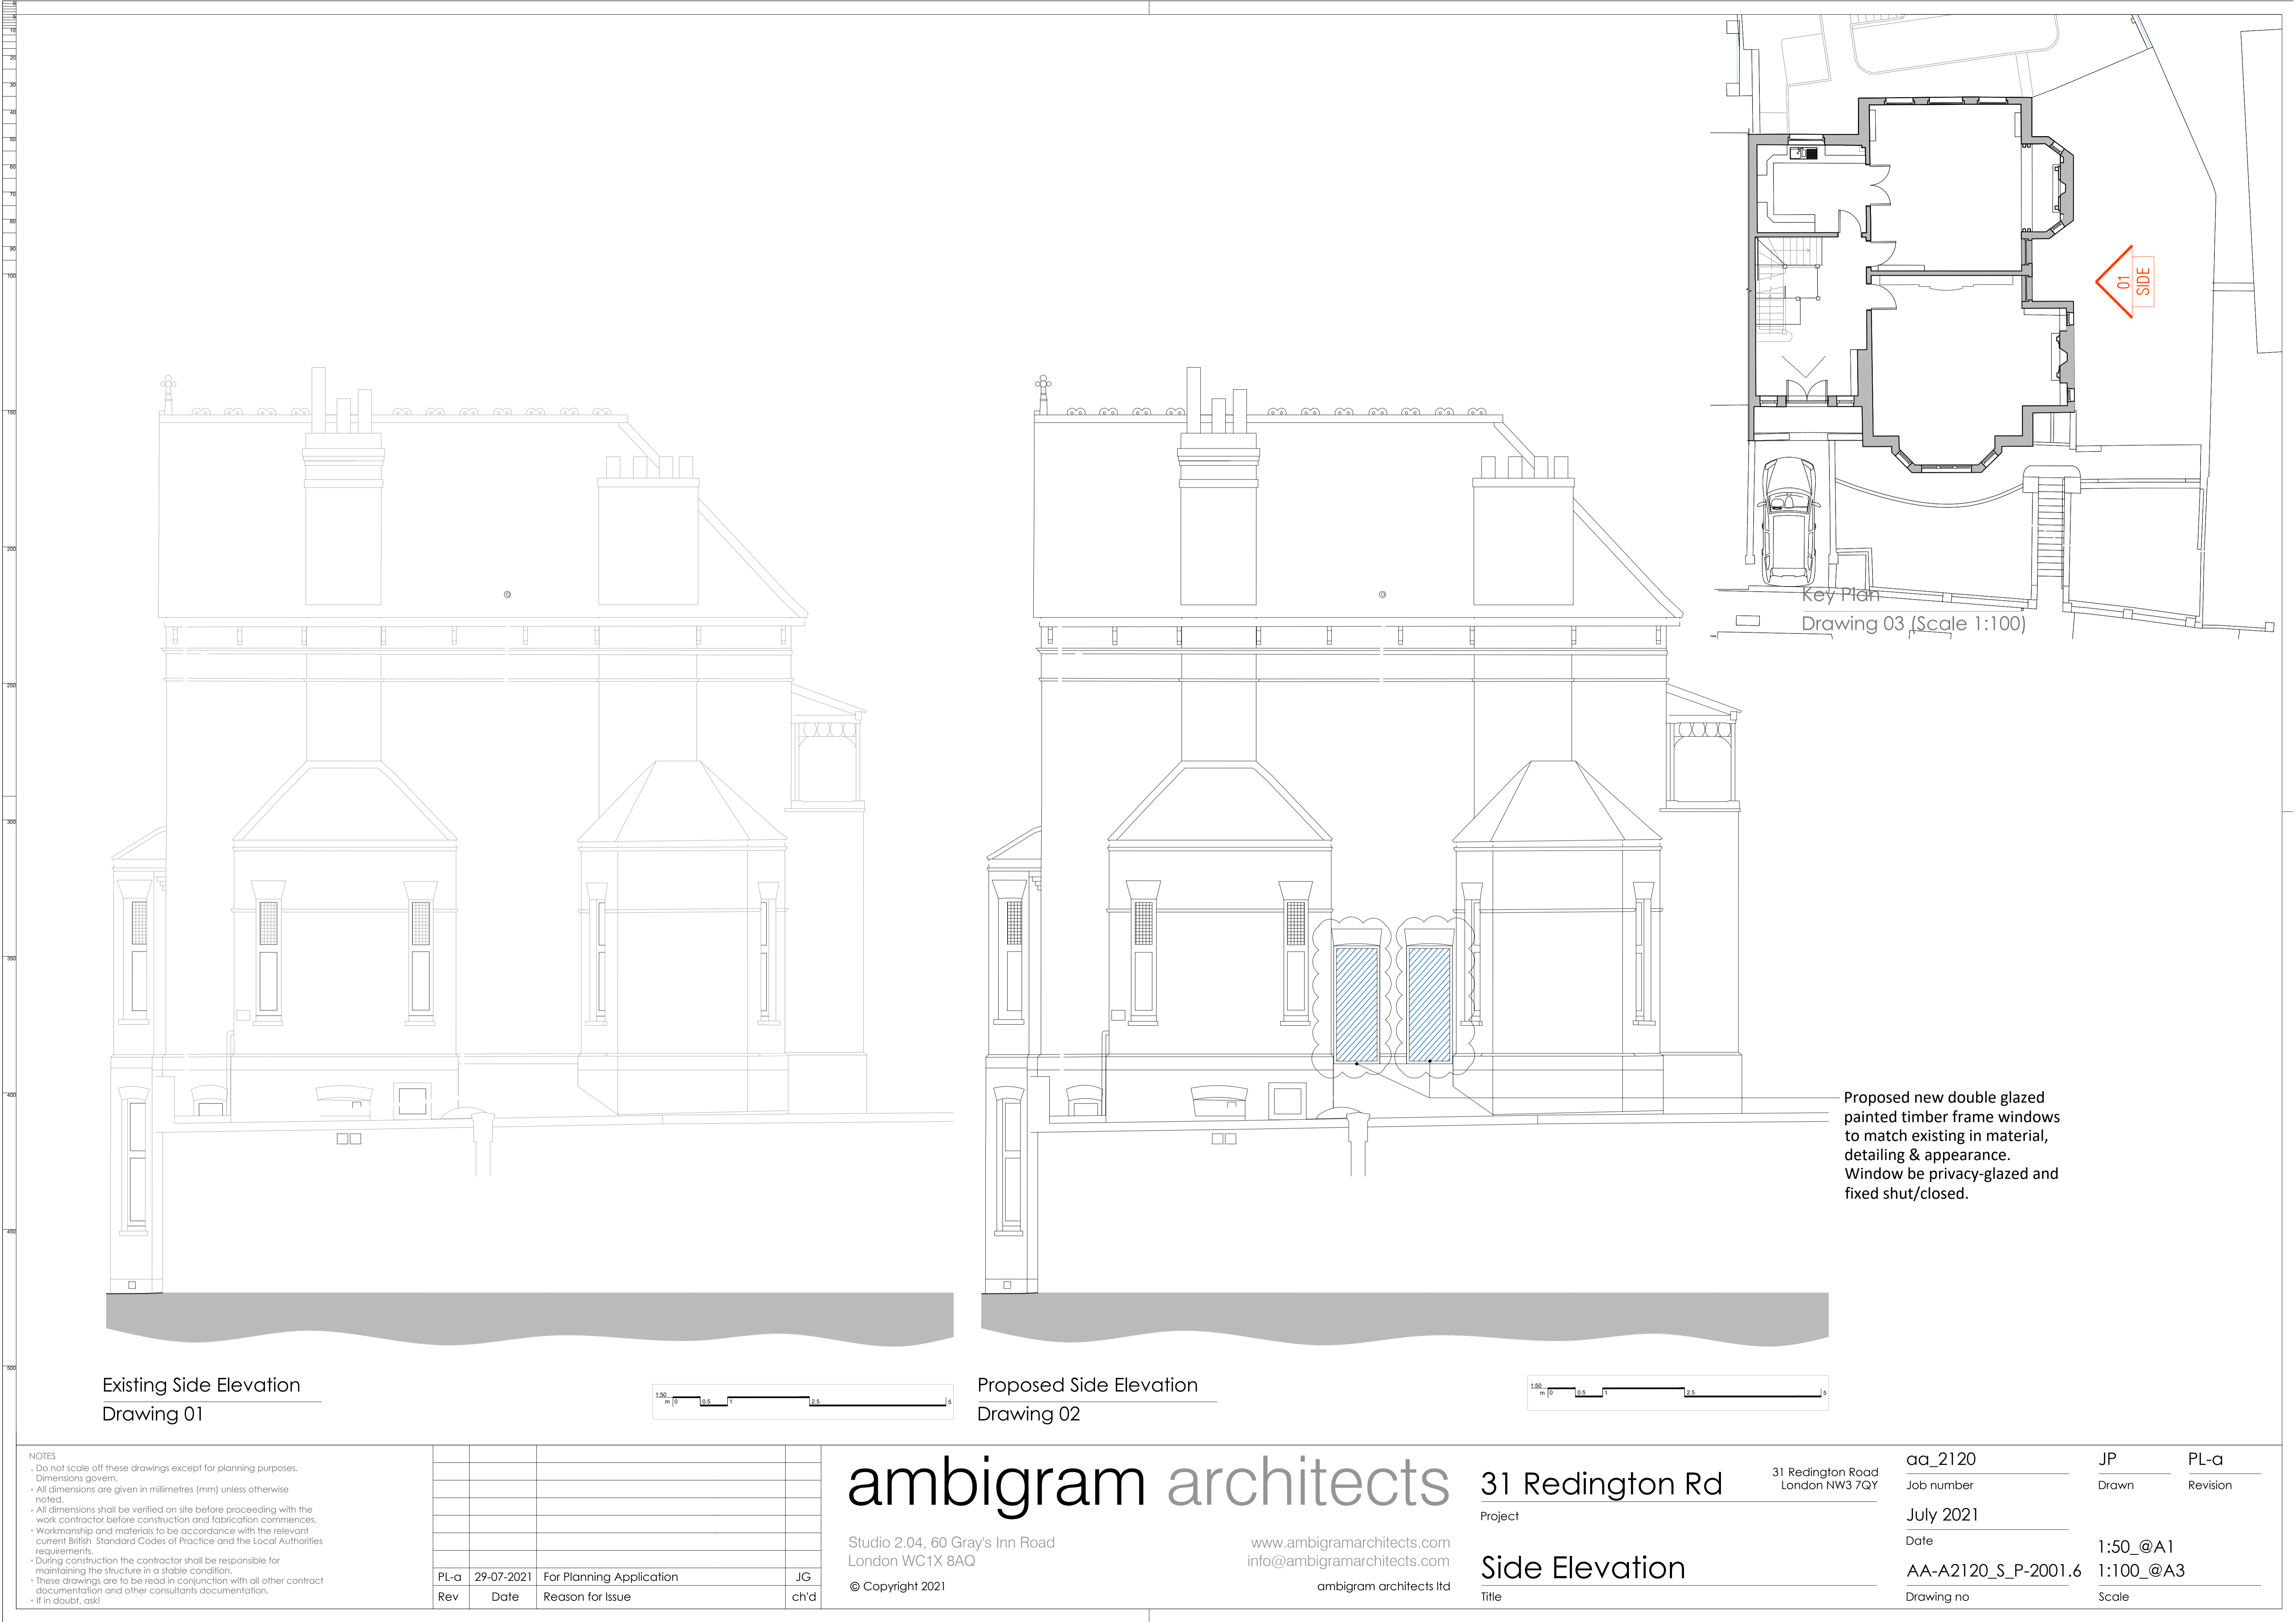

Existing Side Elevation  
Drawing 01

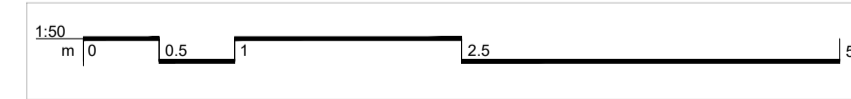

Proposed Side Elevation  
Drawing 02

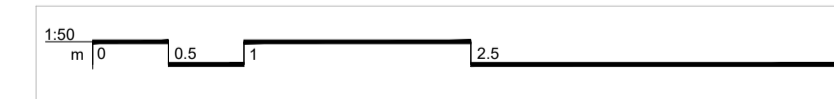

Proposed new double glazed painted timber frame windows to match existing in material, detailing & appearance. Window be privacy-glazed and fixed shut/closed.

Key Plan  
Drawing 03 (Scale 1:100)

01  
SIDE

- NOTES
- Do not scale off these drawings except for planning purposes. Dimensions govern.
  - All dimensions are given in millimetres (mm) unless otherwise noted.
  - All dimensions shall be verified on site before proceeding with the work contractor before construction and fabrication commences.
  - Workmanship and materials to be accordance with the relevant current British Standard Codes of Practice and the Local Authorities requirements.
  - During construction the contractor shall be responsible for maintaining the structure in a stable condition.
  - These drawings are to be read in conjunction with all other contract documentation and other consultants documentation.
  - If in doubt, ask!

PL-a	29-07-2021	For Planning Application	JG
Rev	Date	Reason for Issue	ch'd

**ambigram architects**

Studio 2.04, 60 Gray's Inn Road  
London WC1X 8AQ

© Copyright 2021

www.ambigramarchitects.com  
info@ambigramarchitects.com

ambigram architects ltd

31 Redington Rd

Project

Side Elevation

Title

31 Redington Road  
London NW3 7QY

aa\_2120

Job number

July 2021

Date

AA-A2120\_S\_P-2001.6

Drawing no

JP

Drawn

1:50\_@A1

1:100\_@A3

Scale

PL-a

Revision