


Existing Second floor
Drawing 01

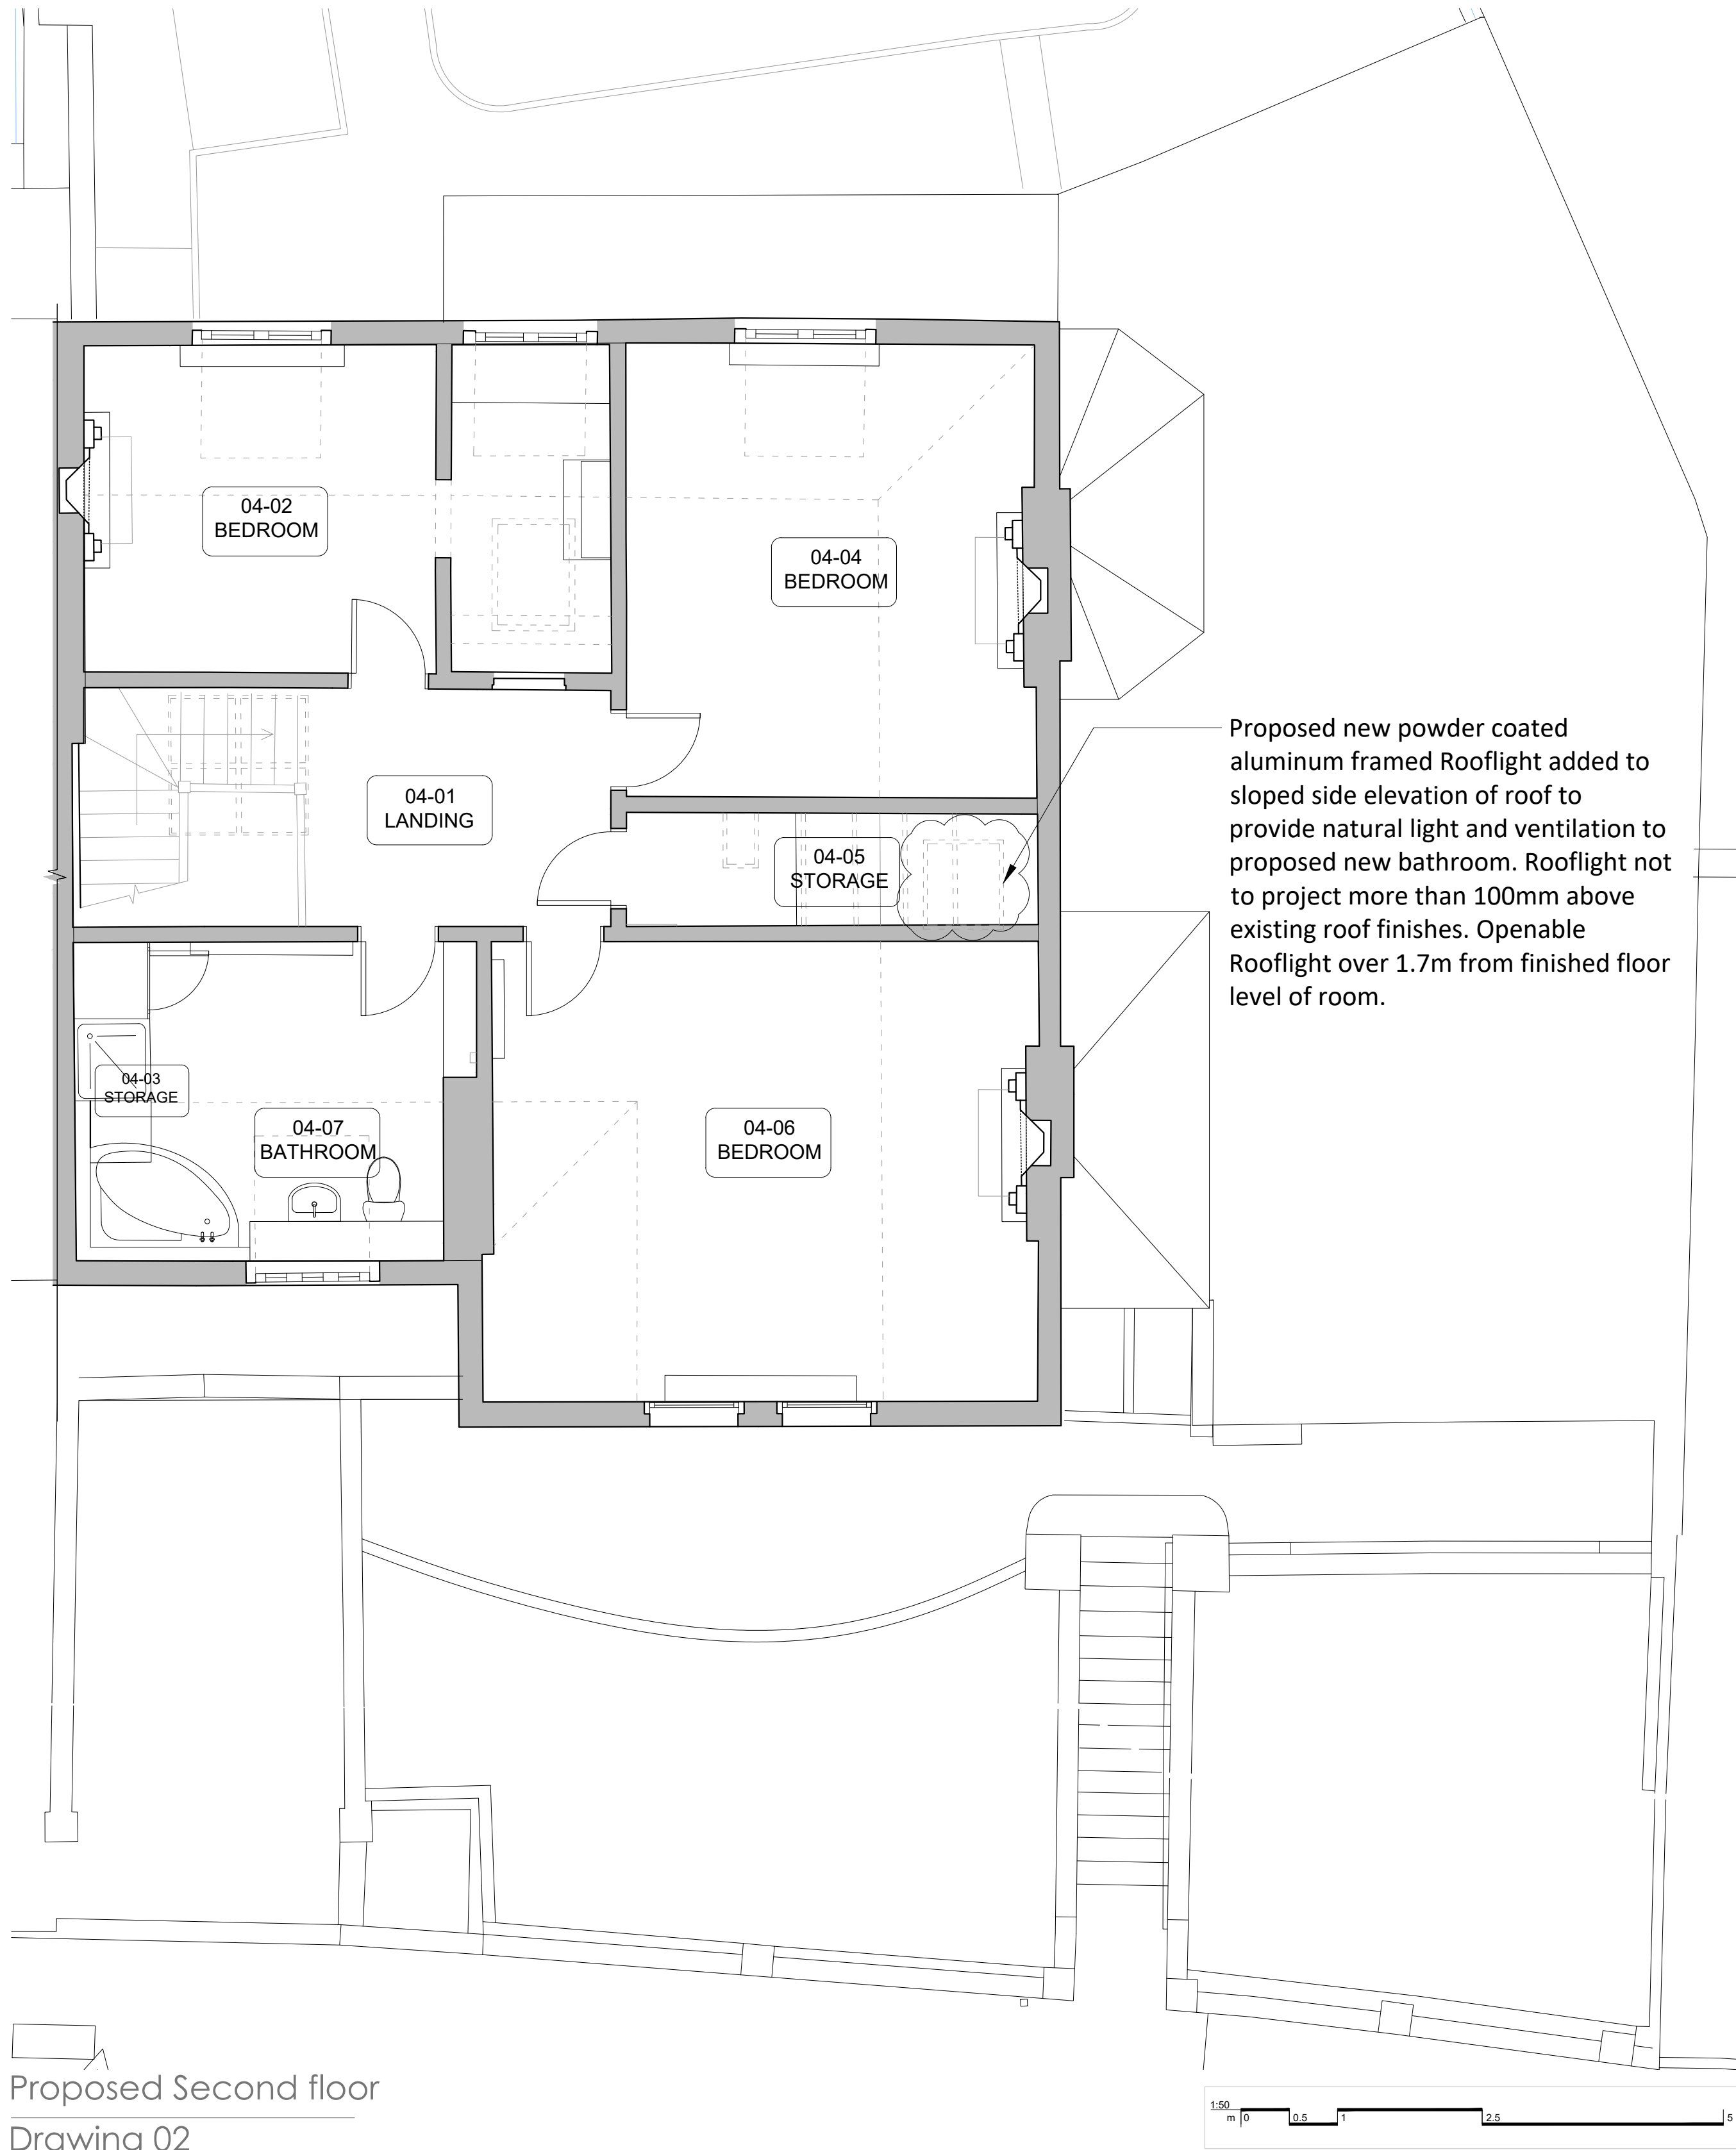

Proposed Second floor
Drawing 02

NOTES

- Do not scale off these drawings except for planning purposes.
- Dimensions govern.
- All dimensions are given in millimetres (mm) unless otherwise noted.
- All dimensions shall be verified on site before proceeding with the work contractor before construction and fabrication commences.
- Workmanship and materials to be accordance with the relevant current British Standard Codes of Practice and the Local Authorities requirements.
- During construction the contractor shall be responsible for maintaining the structure in a stable condition.
- These drawings are to be read in conjunction with all other contract documentation and other consultants documentation.
- If in doubt, ask!

PL-a	02-08-2021	For planning application	JG
Rev	Date	Reason for Issue	ch'd

ambigram architects

Studio 2.04, 60 Gray's Inn Road
London WC1X 8AQ


© Copyright 2021

www.ambigramarchitects.com


info@ambigramarchitects.com

ambigram architects ltd

31 Redington Rd	31 Redington Road London NW3 7QY	aa_2120	JP	PL-a
Project		Job number	Drawn	Revision
Second Floor		June 2021		
Title		Date	1:50_@A1	
		AA-A2120_S_P-1004.7	1:100_@A3	
		Drawing no	Scale	

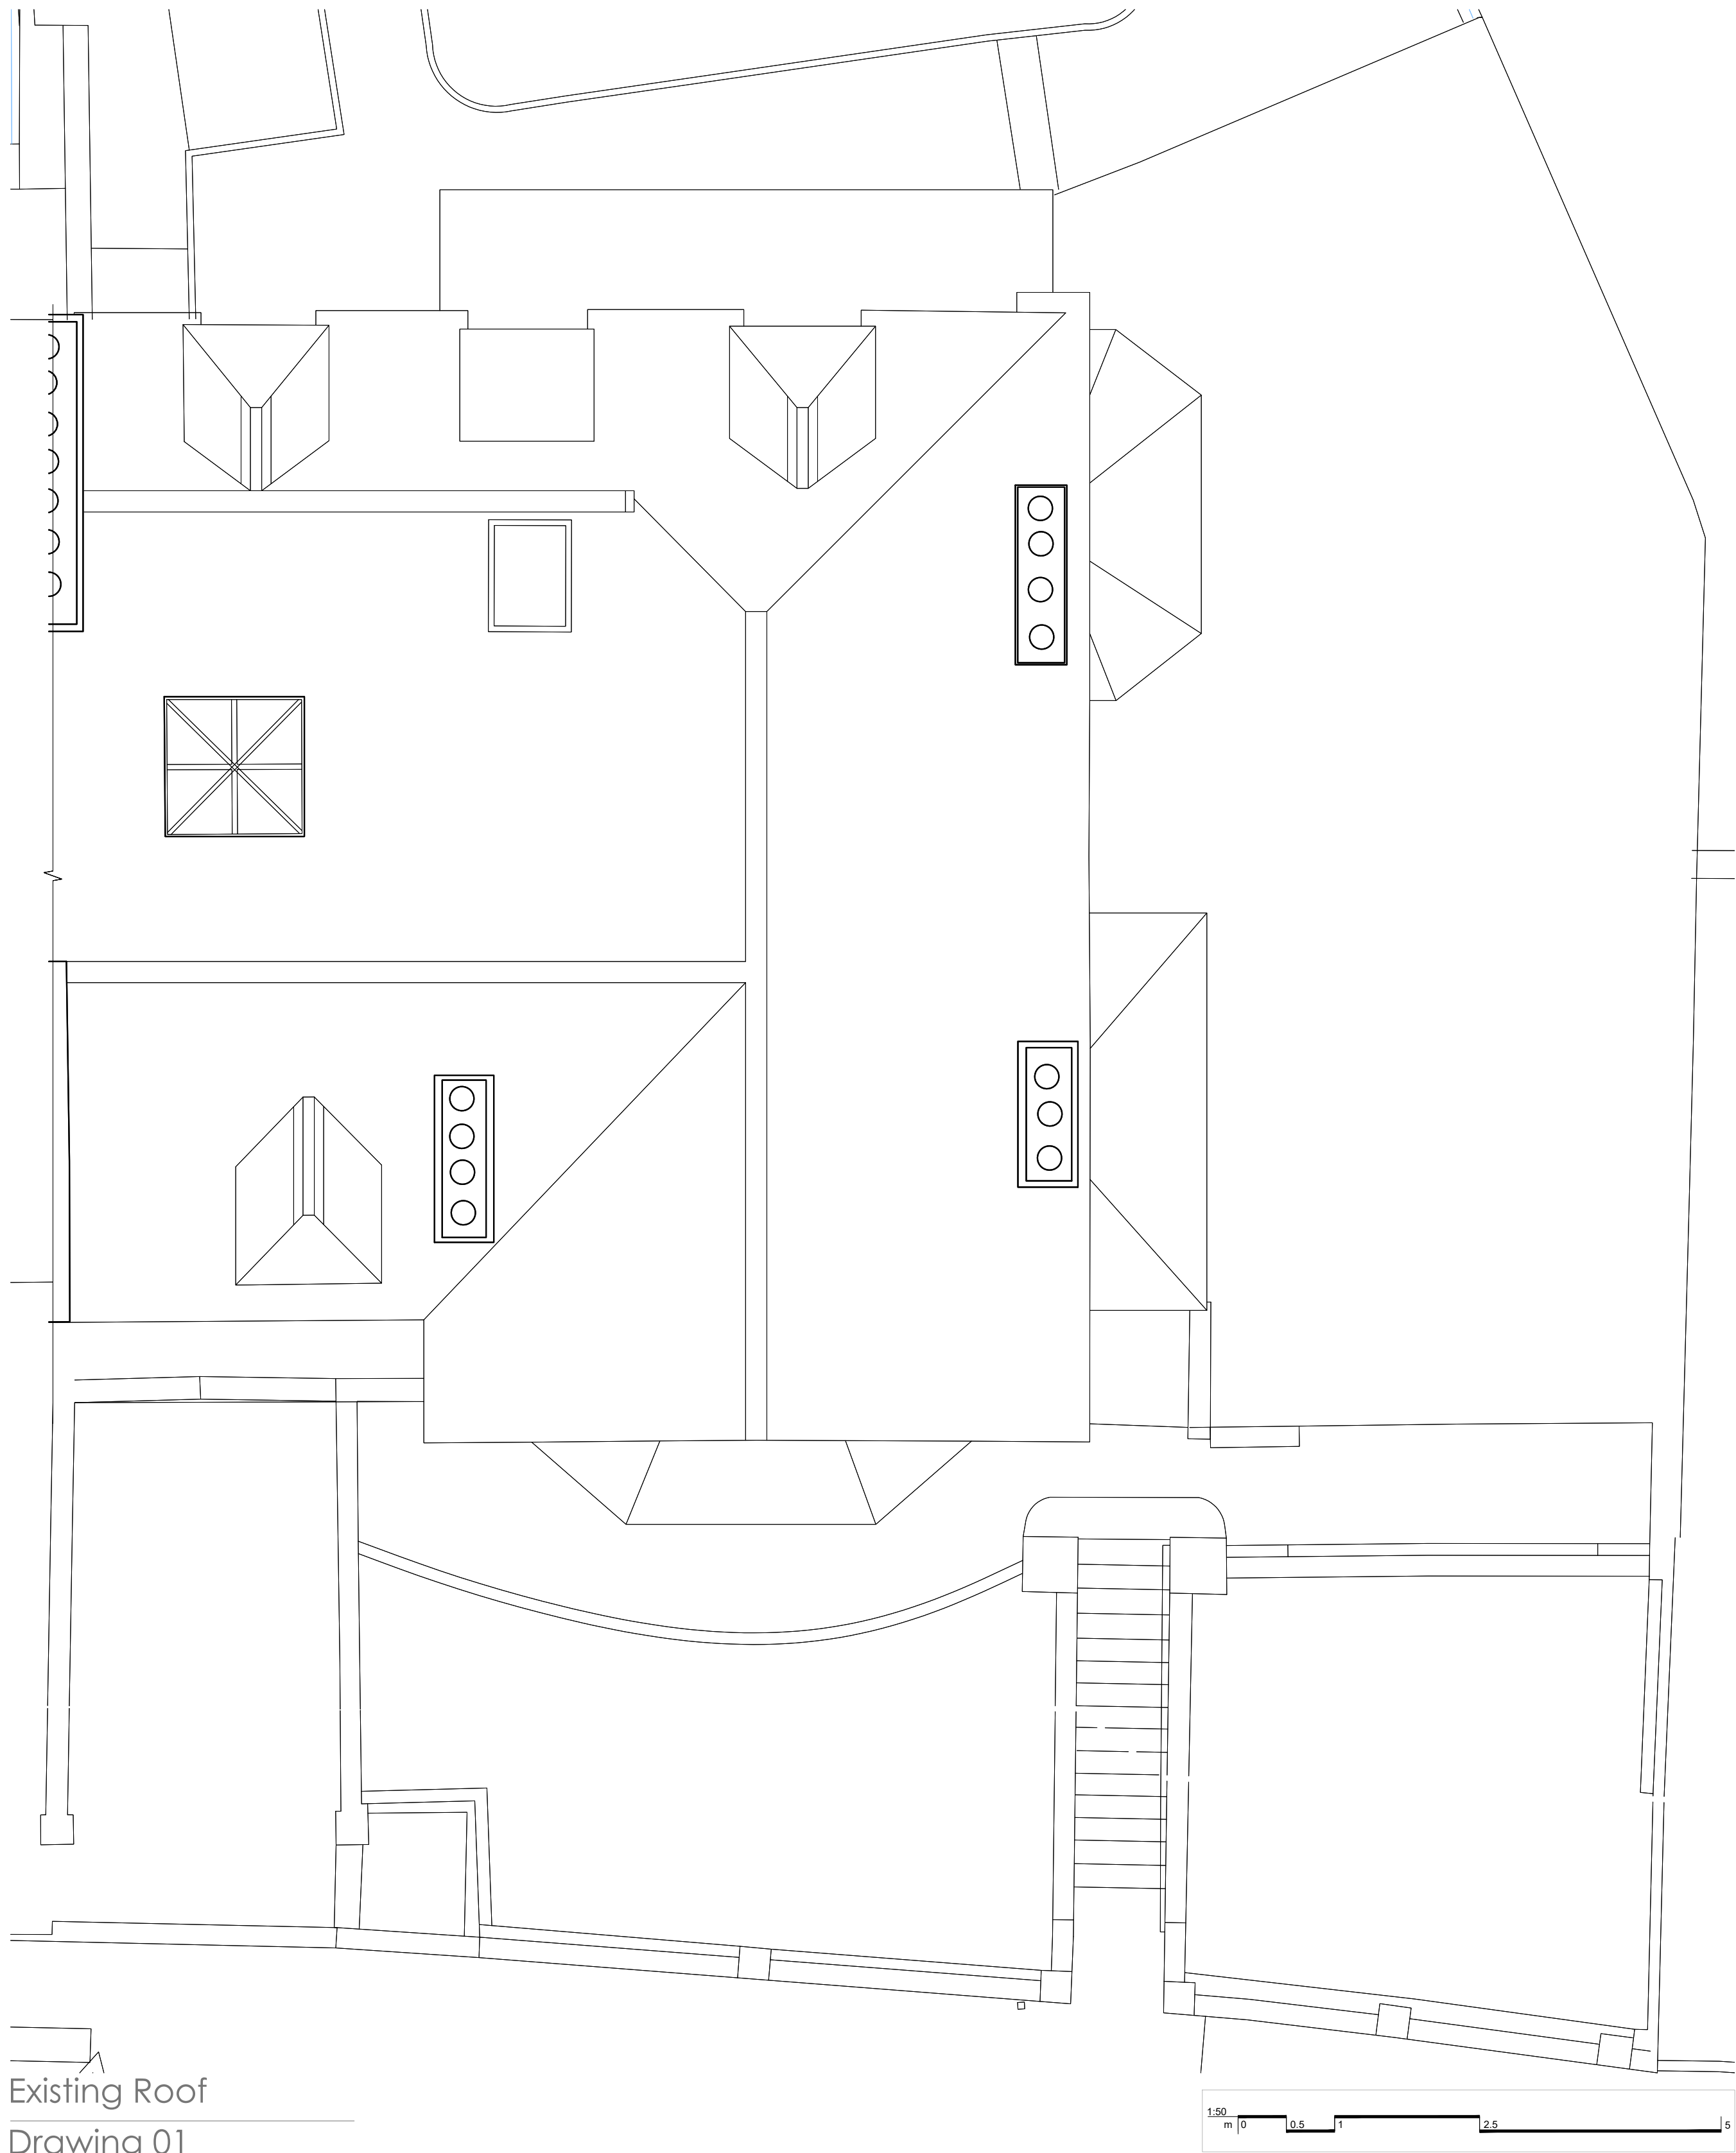

Existing Roof
Drawing 01

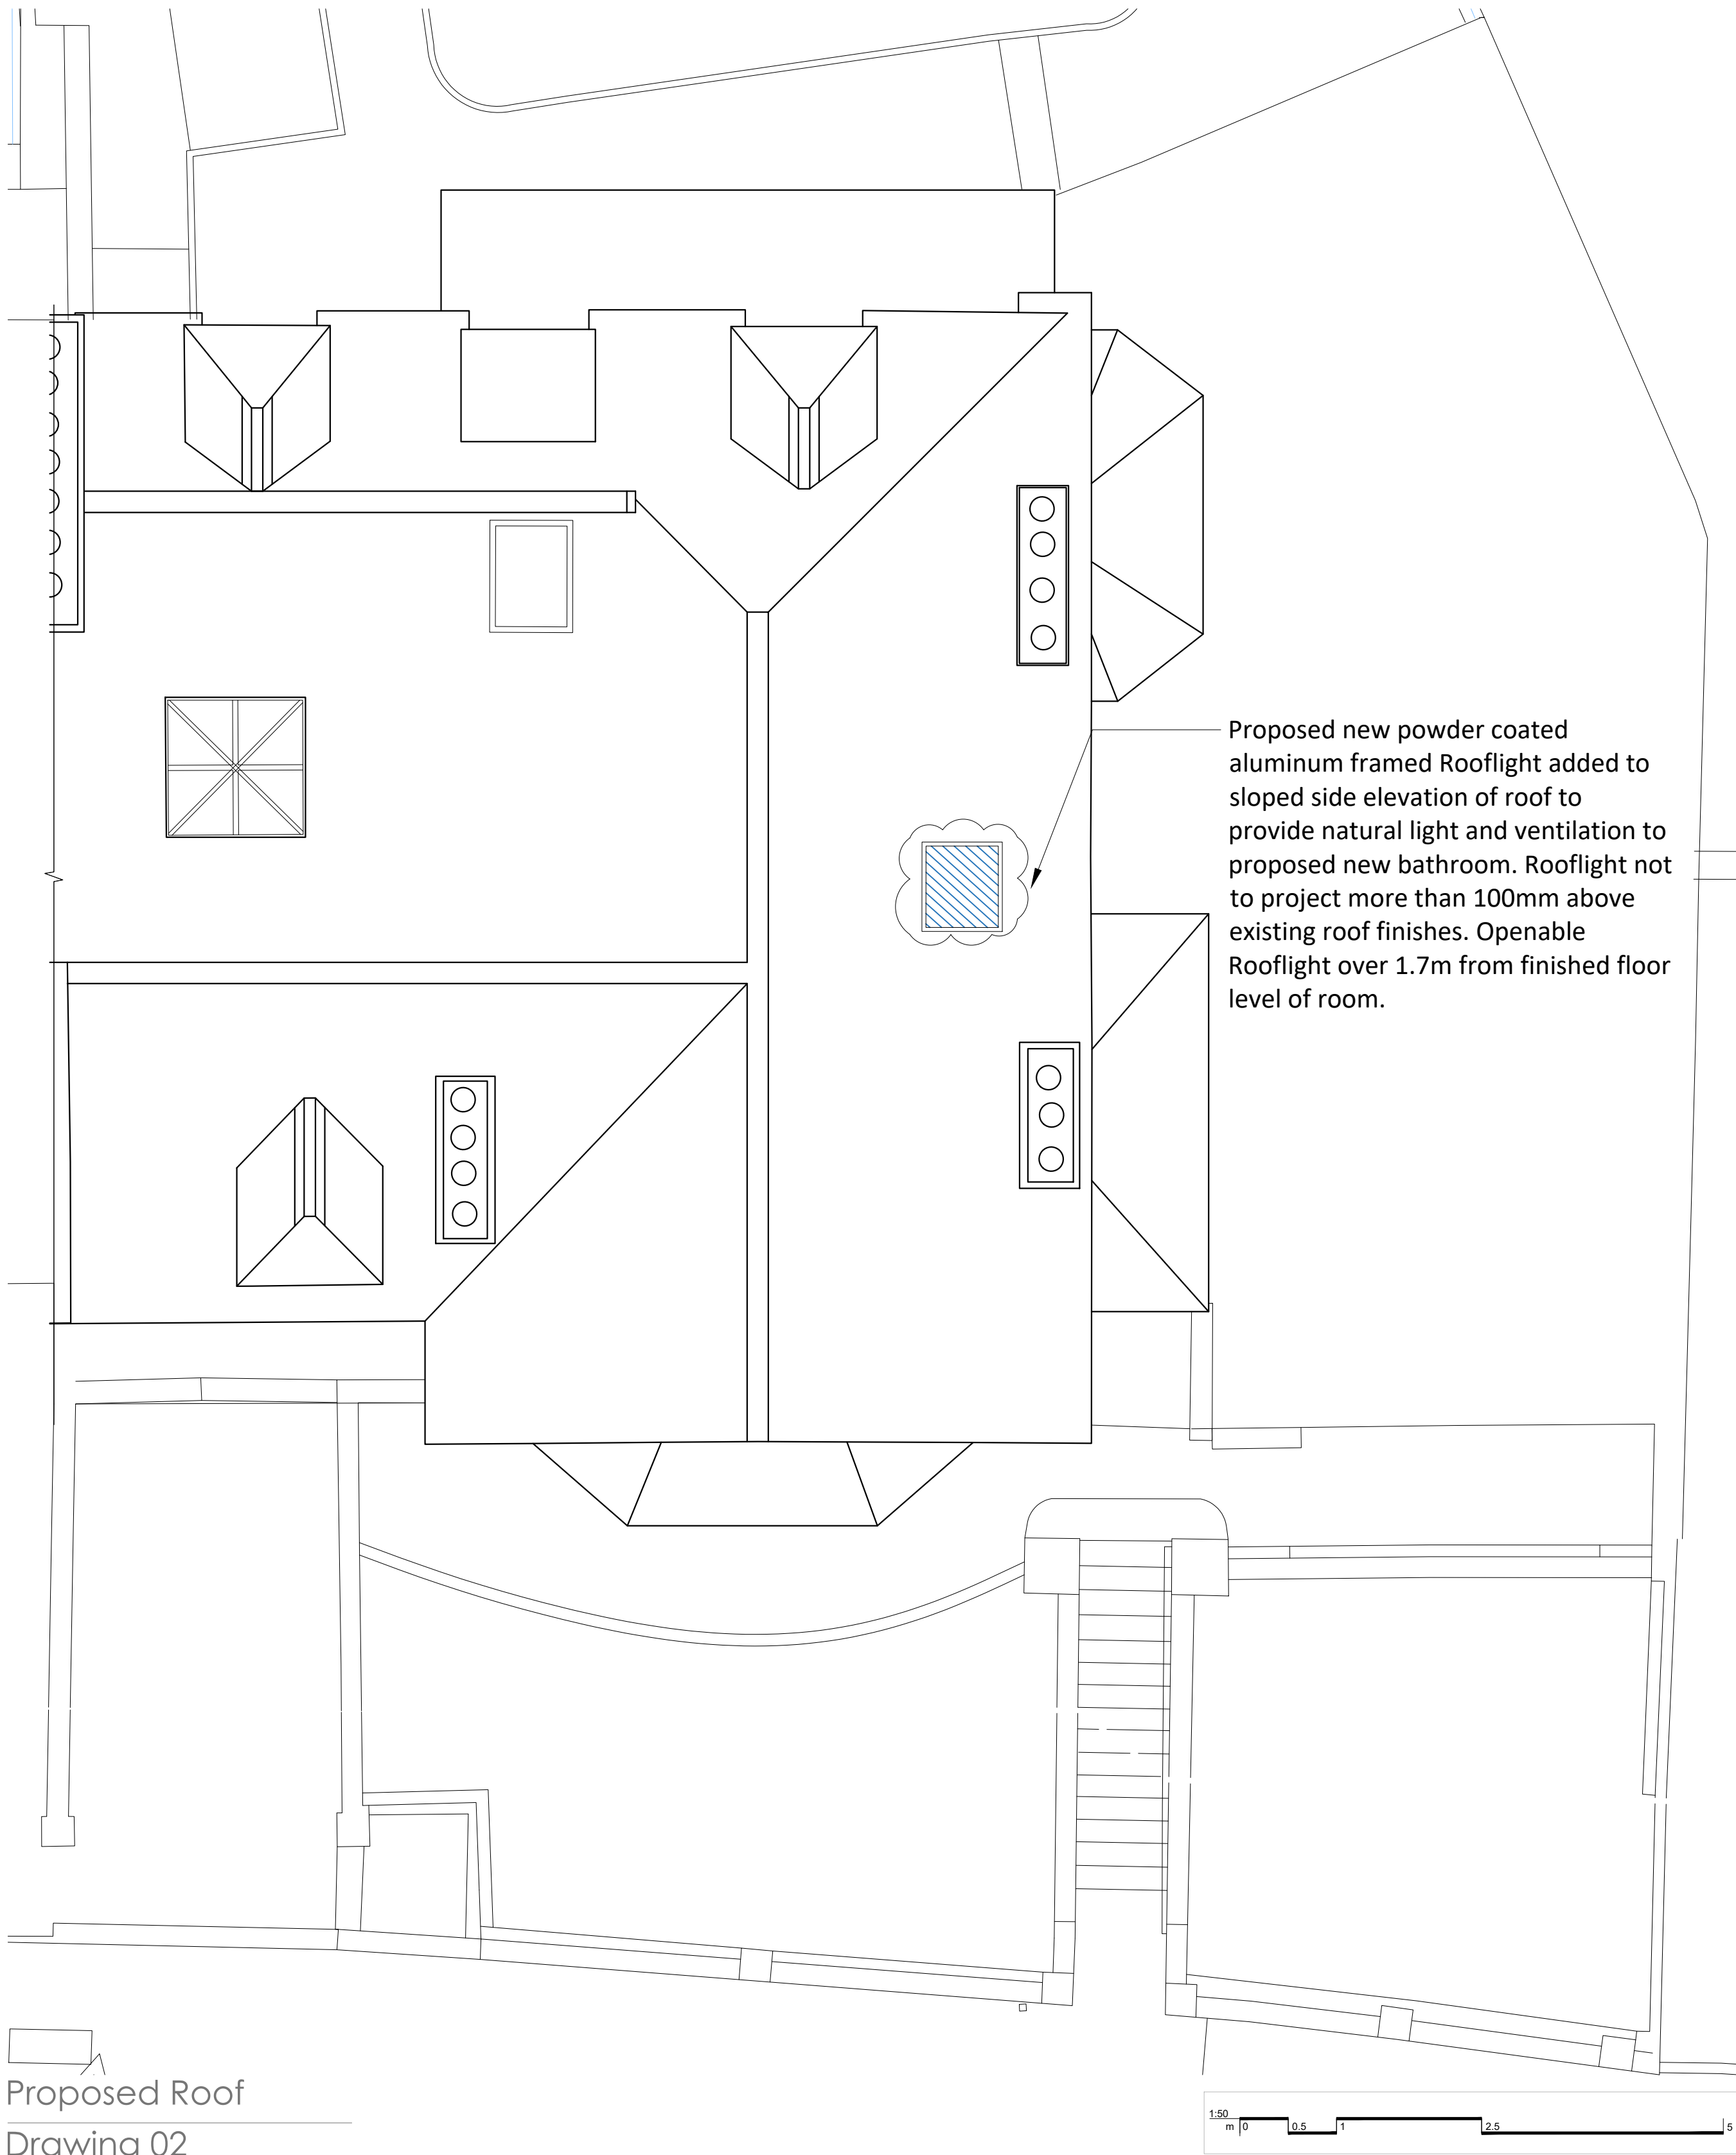

Proposed Roof
Drawing 02

NOTES
• Do not scale off these drawings except for planning purposes.
• Dimensions govern.
• All dimensions are given in millimetres (mm) unless otherwise noted.
• All dimensions shall be verified on site before proceeding with the work contractor before construction and fabrication commences.
• Workmanship and materials to be accordance with the relevant current British Standard Codes of Practice and the Local Authorities requirements.
• During construction the contractor shall be responsible for maintaining the structure in a stable condition.
• These drawings are to be read in conjunction with all other contract documentation and other consultants documentation.
• If in doubt, ask!

PL-a	02-08-2021	For planning application	JG
Rev	Date	Reason for Issue	ch'd

ambigram architects

Studio 2.04, 60 Gray's Inn Road
London WC1X 8AQ

© Copyright 2021

www.ambigramarchitects.com
info@ambigramarchitects.com

ambigram architects ltd

31 Redington Rd

Project

Roof

Title

31 Redington Road
London NW3 7QY

aa_2120

Job number

June 2021

Date

AA-A2120_S_P-1005.7

Drawing no

JP

Drawn

PL-a

Revision


1:50_@A1

1:100_@A3


Scale



Existing Side Elevation
Drawing 01

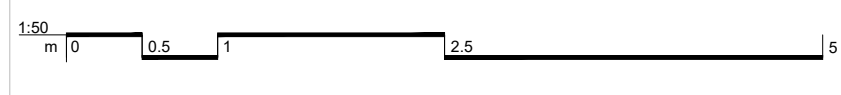

Proposed Side Elevation
Drawing 02

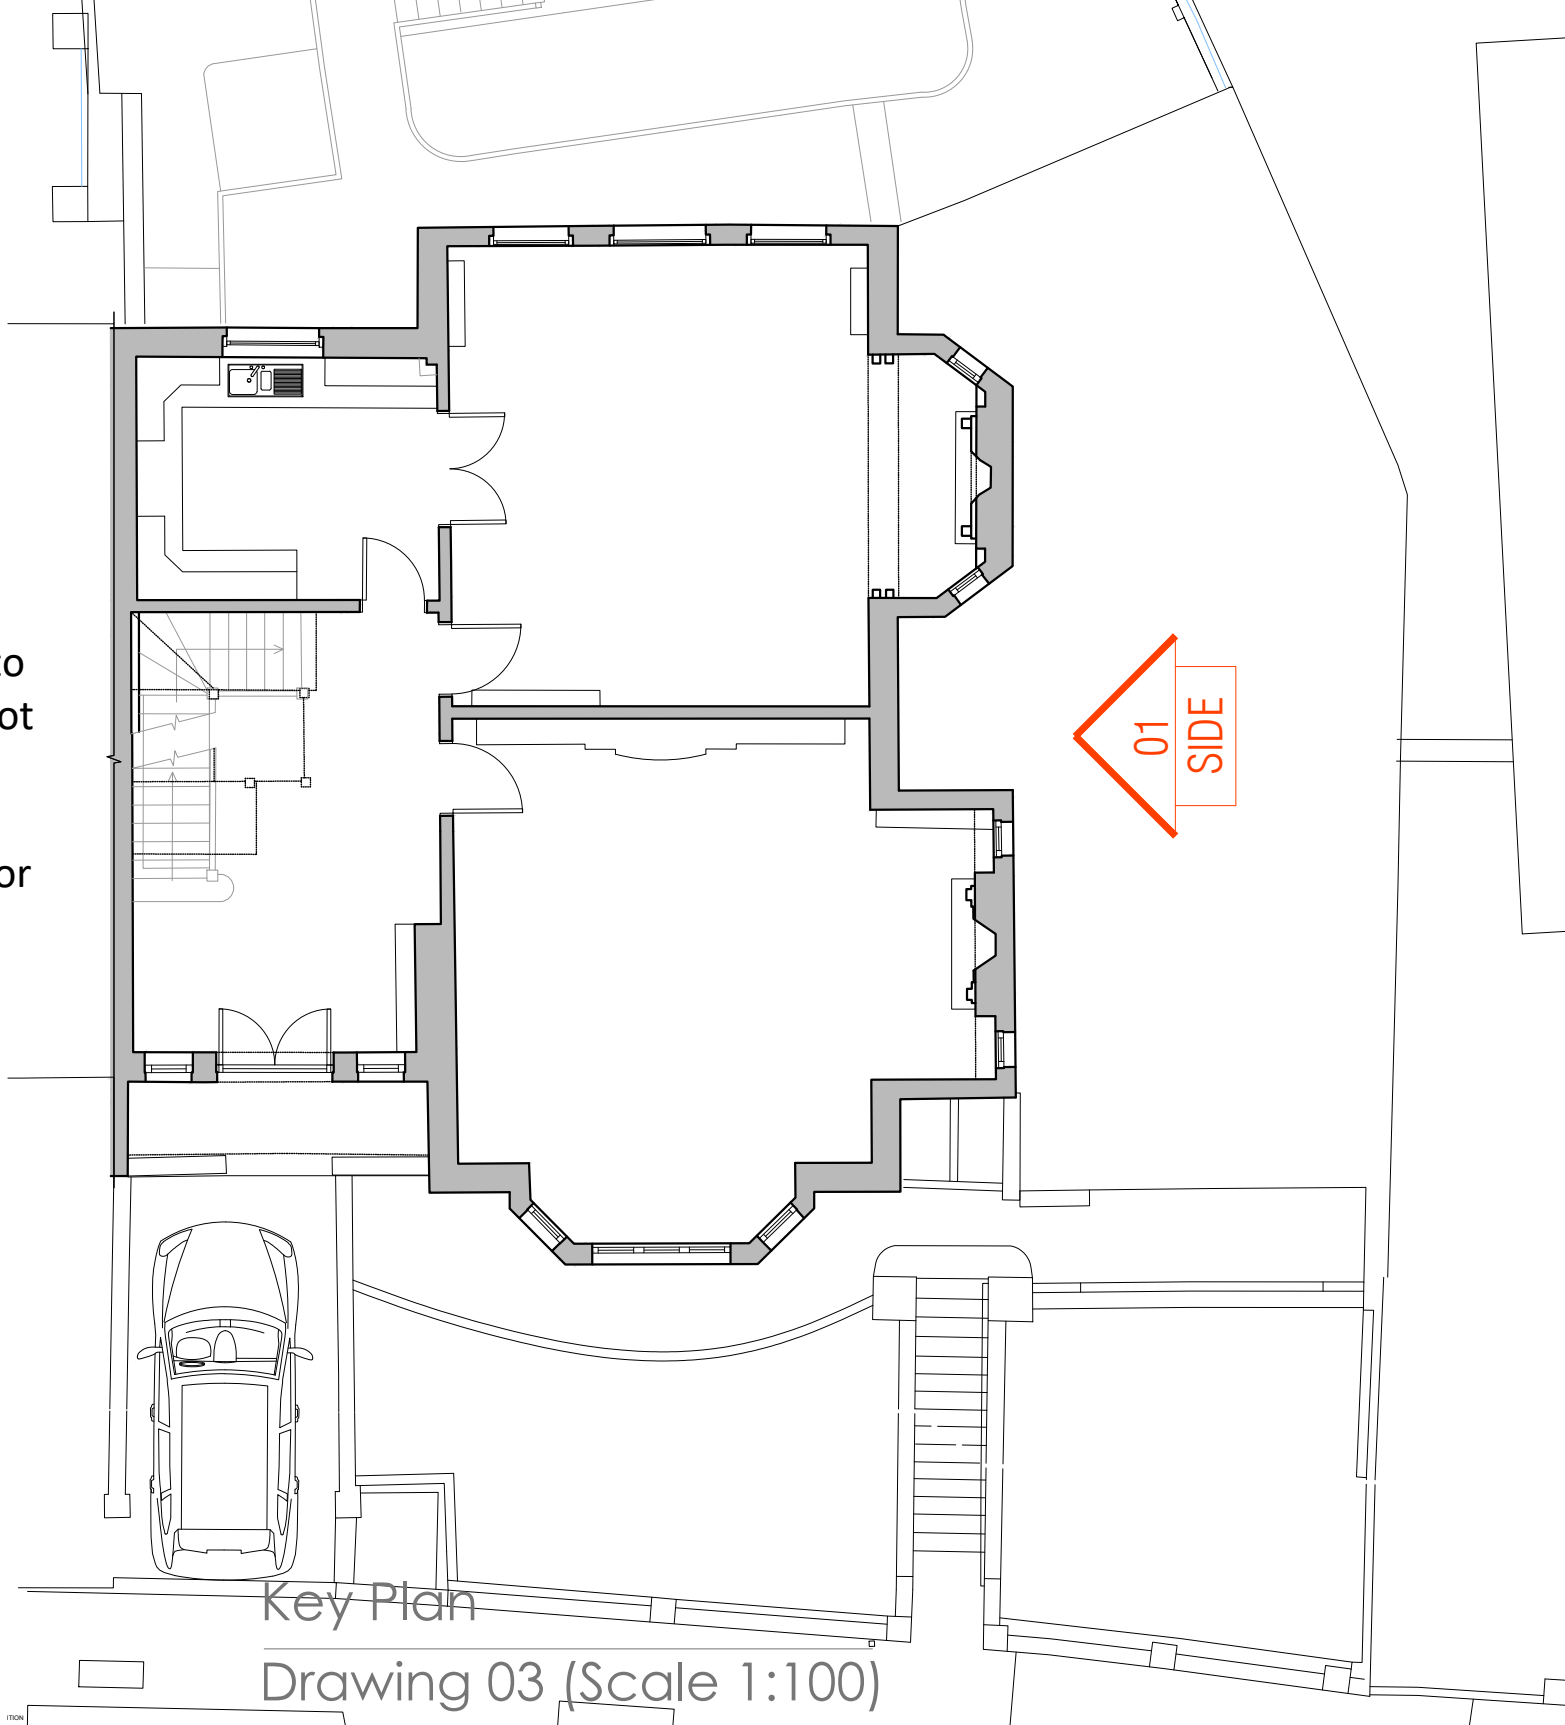

NOTES

- Do not scale off these drawings except for planning purposes. Dimensions govern.
- All dimensions are given in millimetres (mm) unless otherwise noted.
- All dimensions shall be verified on site before proceeding with the work contractor before construction and fabrication commences.
- Workmanship and materials to be accordance with the relevant current British Standard Codes of Practice and the Local Authorities requirements.
- During construction the contractor shall be responsible for maintaining the structure in a stable condition.
- These drawings are to be read in conjunction with all other contract documentation and other consultants documentation.
- If in doubt, ask!

PL-a	02-08-2021	For planning application	JG
Rev	Date	Reason for Issue	ch'd

ambigram architects

Studio 2.04, 60 Gray's Inn Road
London WC1X 8AQ

© Copyright 2021

www.ambigramarchitects.com

info@ambigramarchitects.com

ambigram architects ltd

31 Redington Rd


Project

Side Elevation

Title

31 Redington Road
London NW3 7QY

aa_2120	JP	PL-a
Job number	Drawn	Revision
June 2021		
Date	1:50_@A1	
AA-A2120_S_P-2001.7	1:100_@A3	
Drawing no	Scale	

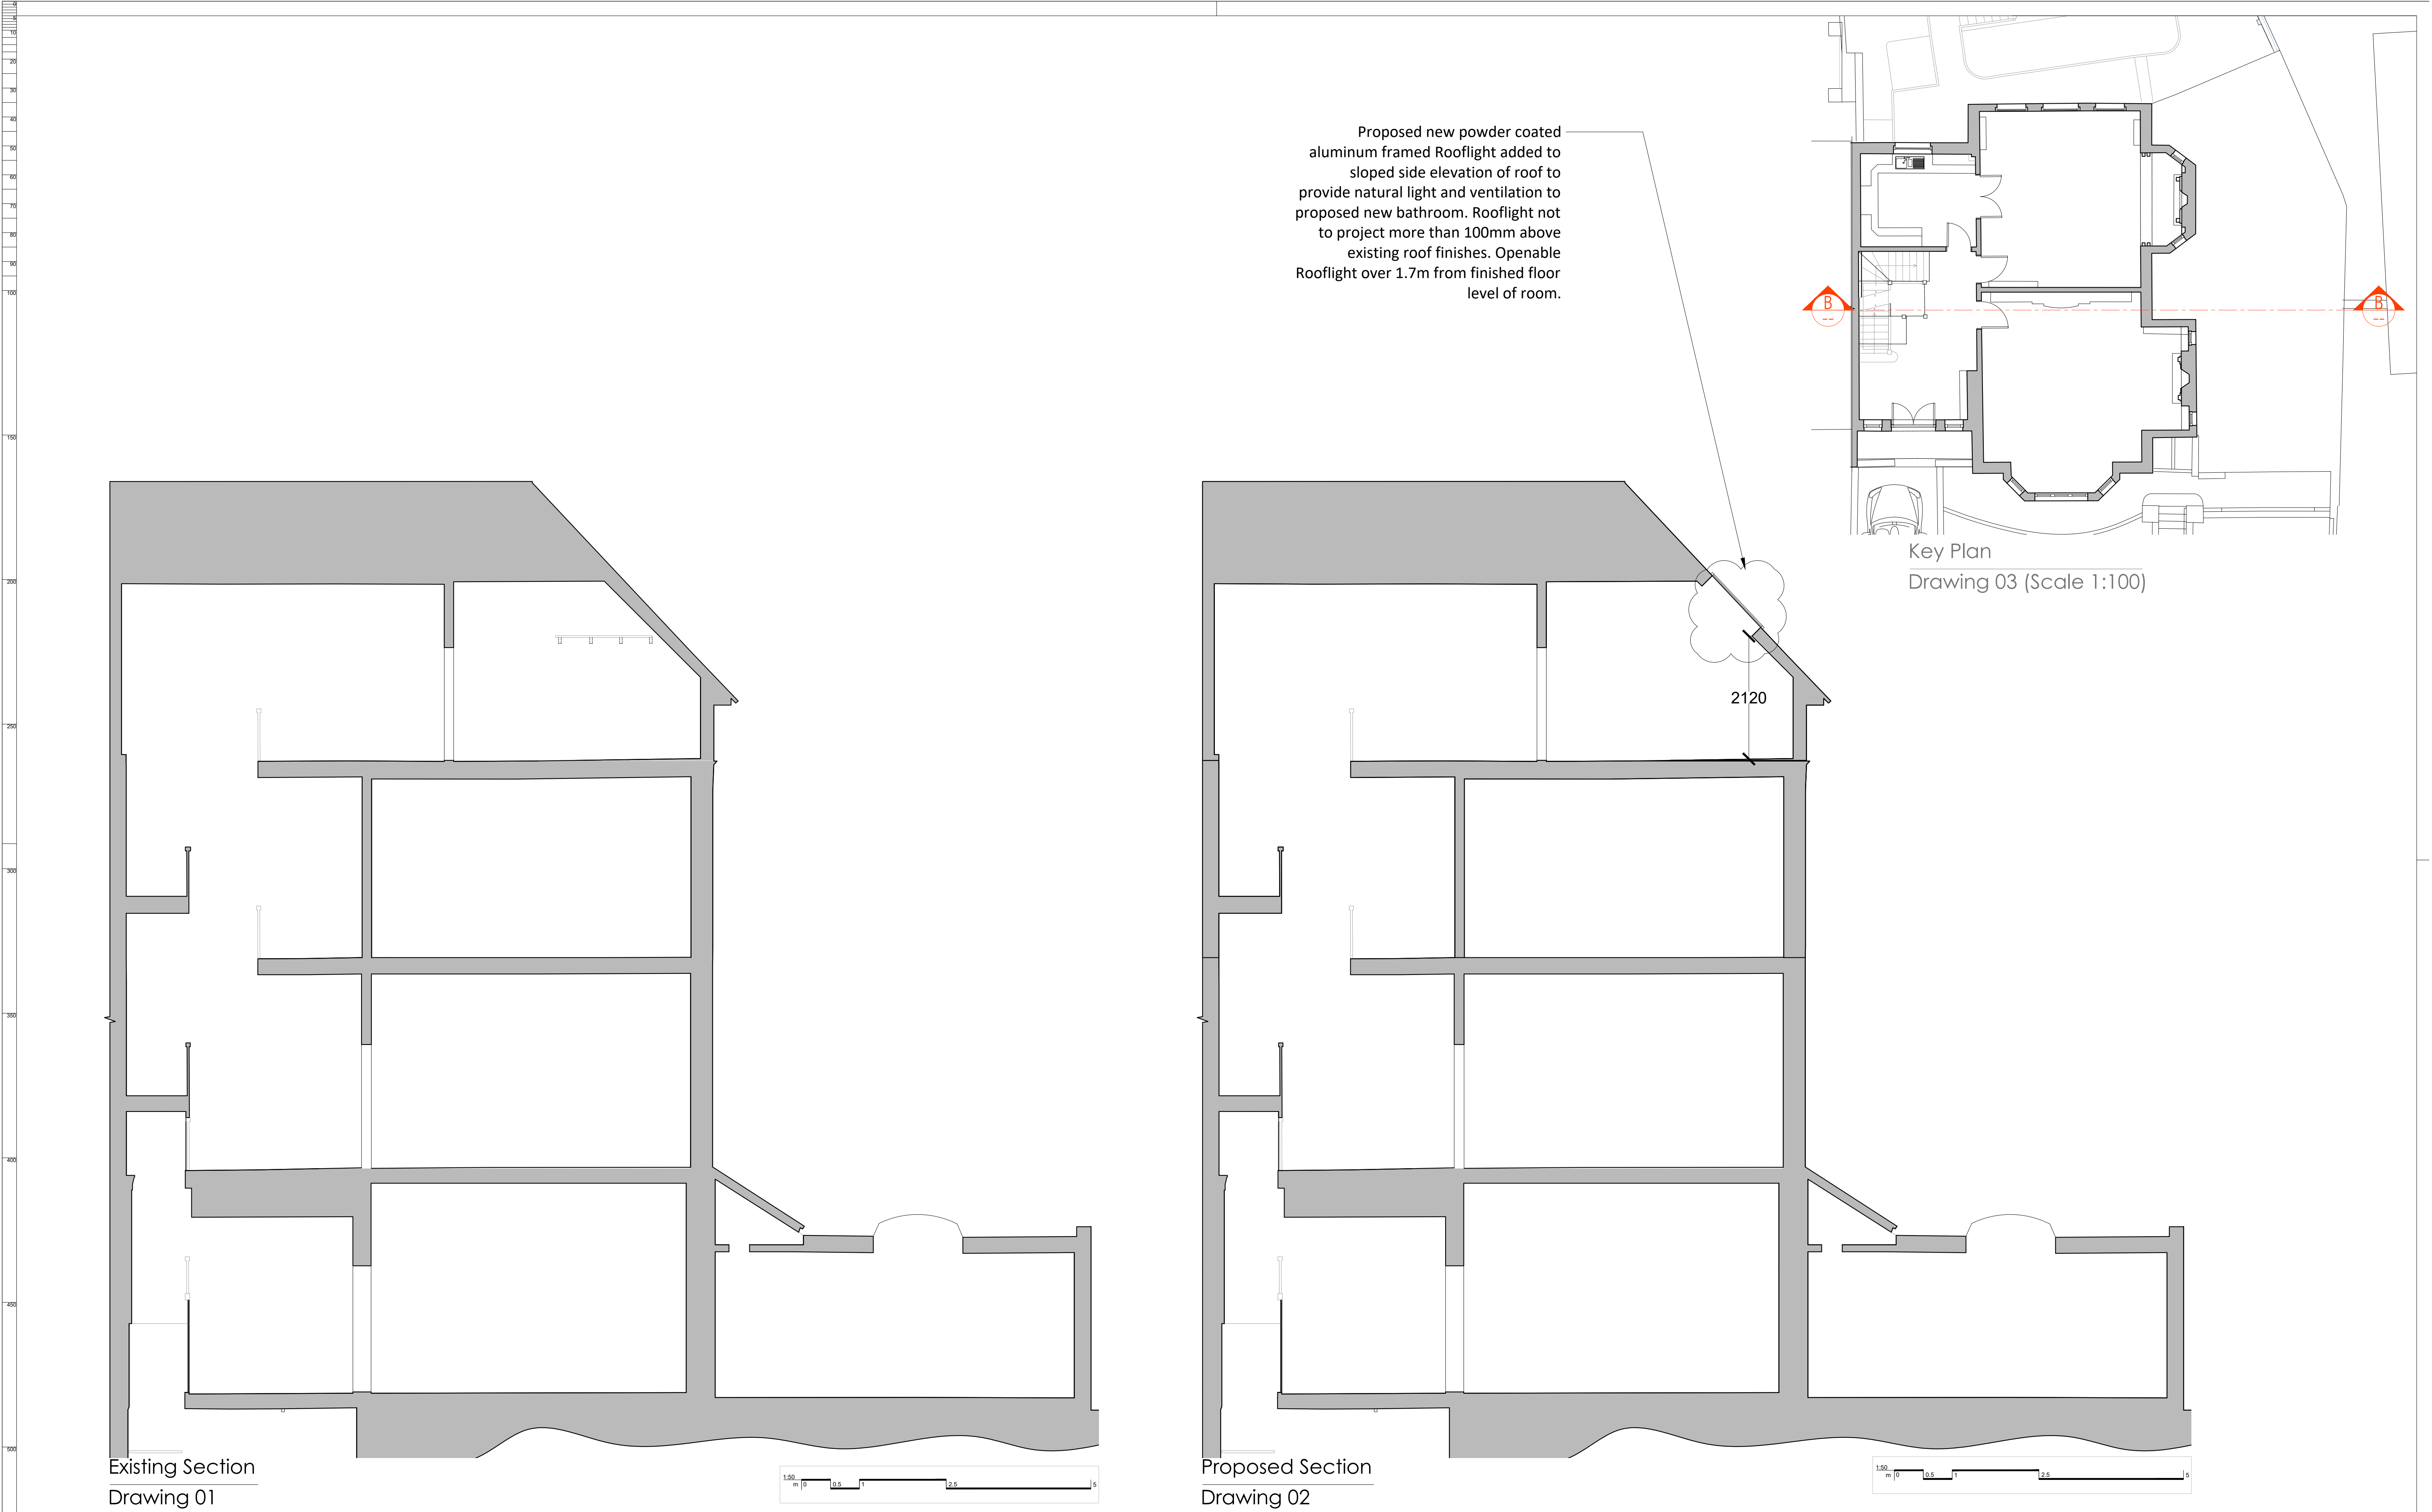

NOTES

- Do not scale off these drawings except for planning purposes. Dimensions govern.
- All dimensions are given in millimetres (mm) unless otherwise noted.
- All dimensions shall be verified on site before proceeding with the work contractor before construction and fabrication commences.
- Workmanship and materials to be accordance with the relevant current British Standard Codes of Practice and the Local Authorities requirements.
- During construction the contractor shall be responsible for maintaining the structure in a stable condition.
- These drawings are to be read in conjunction with all other contract documentation and other consultants documentation.
- If in doubt, ask!

PL-a	02-08-2021	For planning application	JG	
Rev	Date	Reason for Issue	ch'd	

ambigram architects

Studio 2.04, 60 Gray's Inn Road
London WC1X 8AQ

© Copyright 2021

www.ambigramarchitects.com

info@ambigramarchitects.com

ambigram architects ltd

31 Redington Rd

Project

Section B-B

Title

31 Redington Road
London NW3 7QY

aa_2120

Job number

June 2021

Date

AA-A2120_S_P-3001.7

Drawing no

JP

Drawn

1:50_@A1

1:100_@A3

Scale