

Kilburn P21

116 Kilburn High Road London Nw6 3HY Date: 28.06.21

Rev:



Signscope

24 Leigh Road, Haine Industrial Park, Ramsgate, Kent. CT12 5EU

T: +44 (0)01843 850800


F: +44 (0)01843 853537

E: sales@signscope.com

W: www.signscope.com





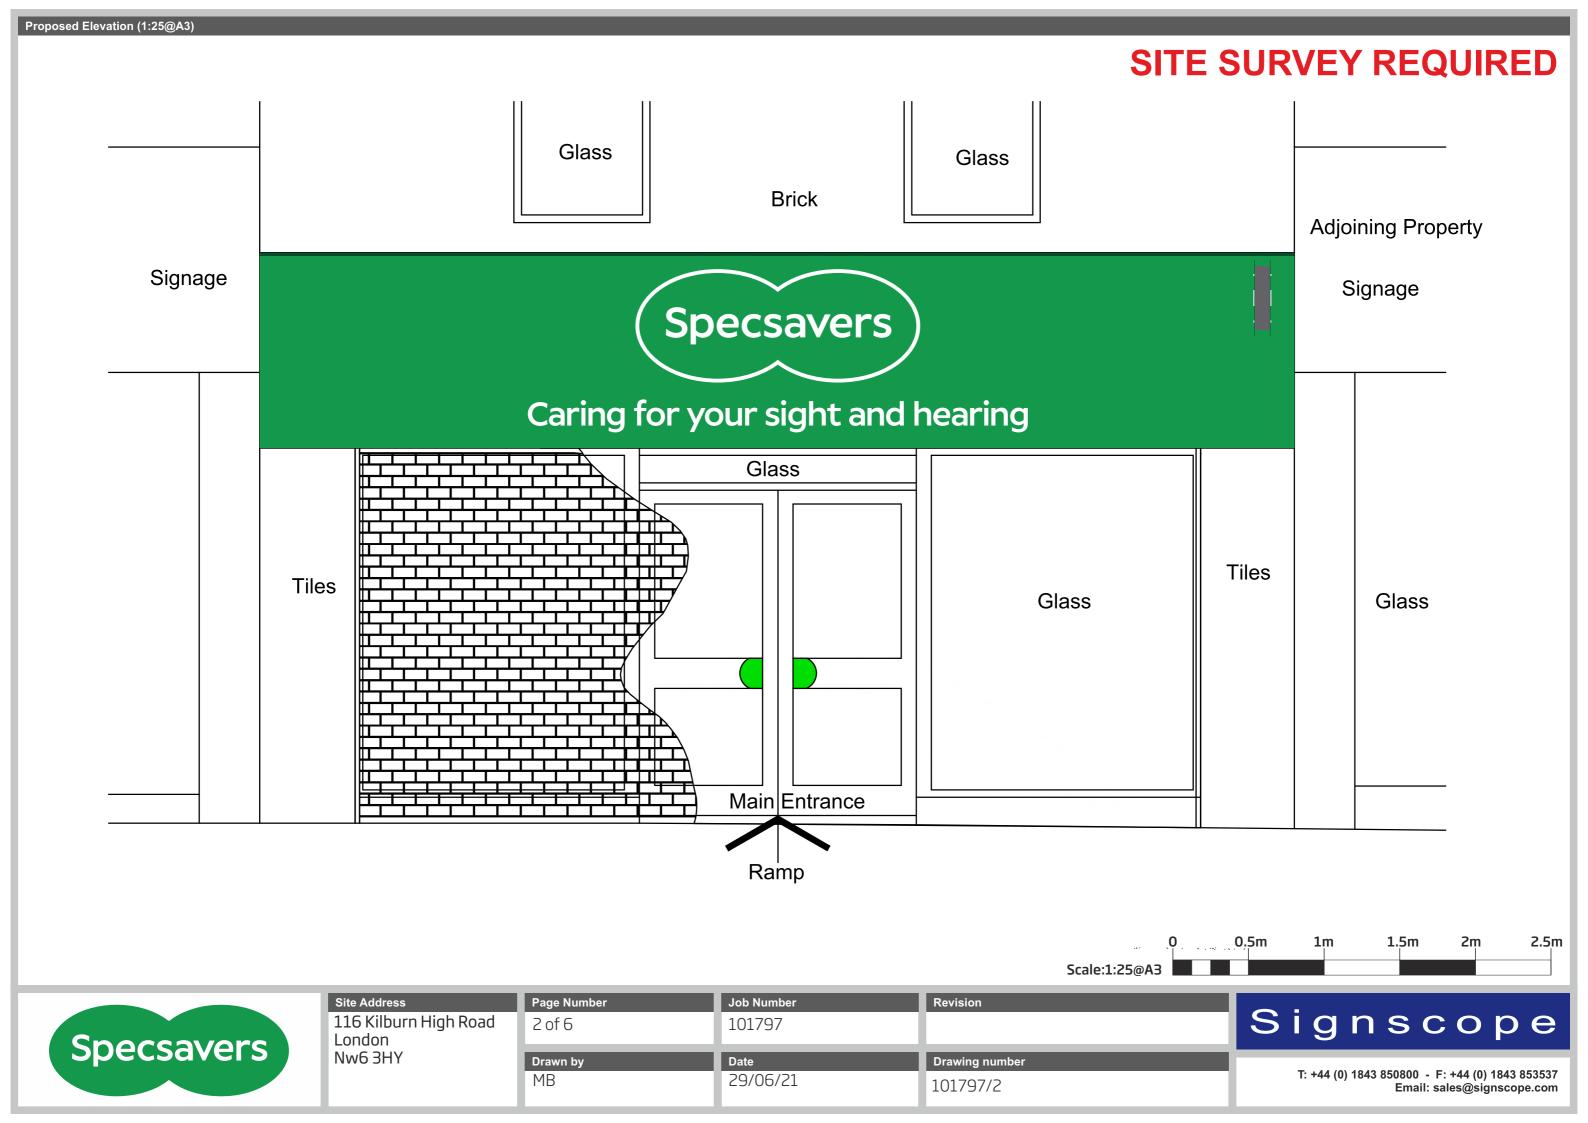





Site Address 116 Kilburn High Road London Nw6 3HY

Page Number 3 of 6

Job Number

101797

Drawn by

Date 29/06/21

Drawing number

101797/3

Signscope


T: +44 (0) 1843 850800 - F: +44 (0) 1843 853537 Email: sales@signscope.com

SITE SURVEY REQUIRED Internally Illuminated Fascia Panel Item 1 Featuring 30mm deep logo with push through strapline text 6840mm Fascia Sign 1290mm includes 20mm upstand Specsavers Caring for your sight and hearing Internally Illuminated Pod 1882mm x 750mm Internally illuminated logo detail Internally illuminated strapline detail FOLDED ALI PANELS, FINISHED GREEN FOLDED ALI PANELS, FINISHED GREEN PMS 2418C SATIN PMS 2418C SATIN 0.7mm DESCALED STAINLESS 15mm OPAL 030 STEP INLAID STEEL BUILT UP LETTER AND ACRYLIC LETTERS LOGO RETURNS WITH REAR FLANGE, FINISHED GREY RAL 7012 OUTSIDE AND WHITE LEDIT OPTIKA 70 HI2 COOL WHITE LED'S AND INTERNAL PSU LEDIT OPTIKA 70 HI2 COOL WHITE LED'S AND INTERNAL PSU 1mm FOLDED ALI LED TRAY SELF COLORED 10mm OPAL 030 FACES LCaring for your sight and hearing FOLDED ALI BACK PANEL WITH WELDED LED 3305mm LIGHT DEFLECTORS FOLDED ALI FIXING RAILS TO TOP AND 2.5m Scale: 1:25@A3 Job Number Signscope 116 Kilburn High Road 101797 4 of 6 Specsavers London Nw63HY Drawn by Drawing number T: +44 (0) 1843 850800 - F: +44 (0) 1843 853537 MB 29/06/21 101797/4 Email: sales@signscope.com

Item 2

Internally illuminated projection sign

Featuring push thru acrylic text & ellipse internally illuminated

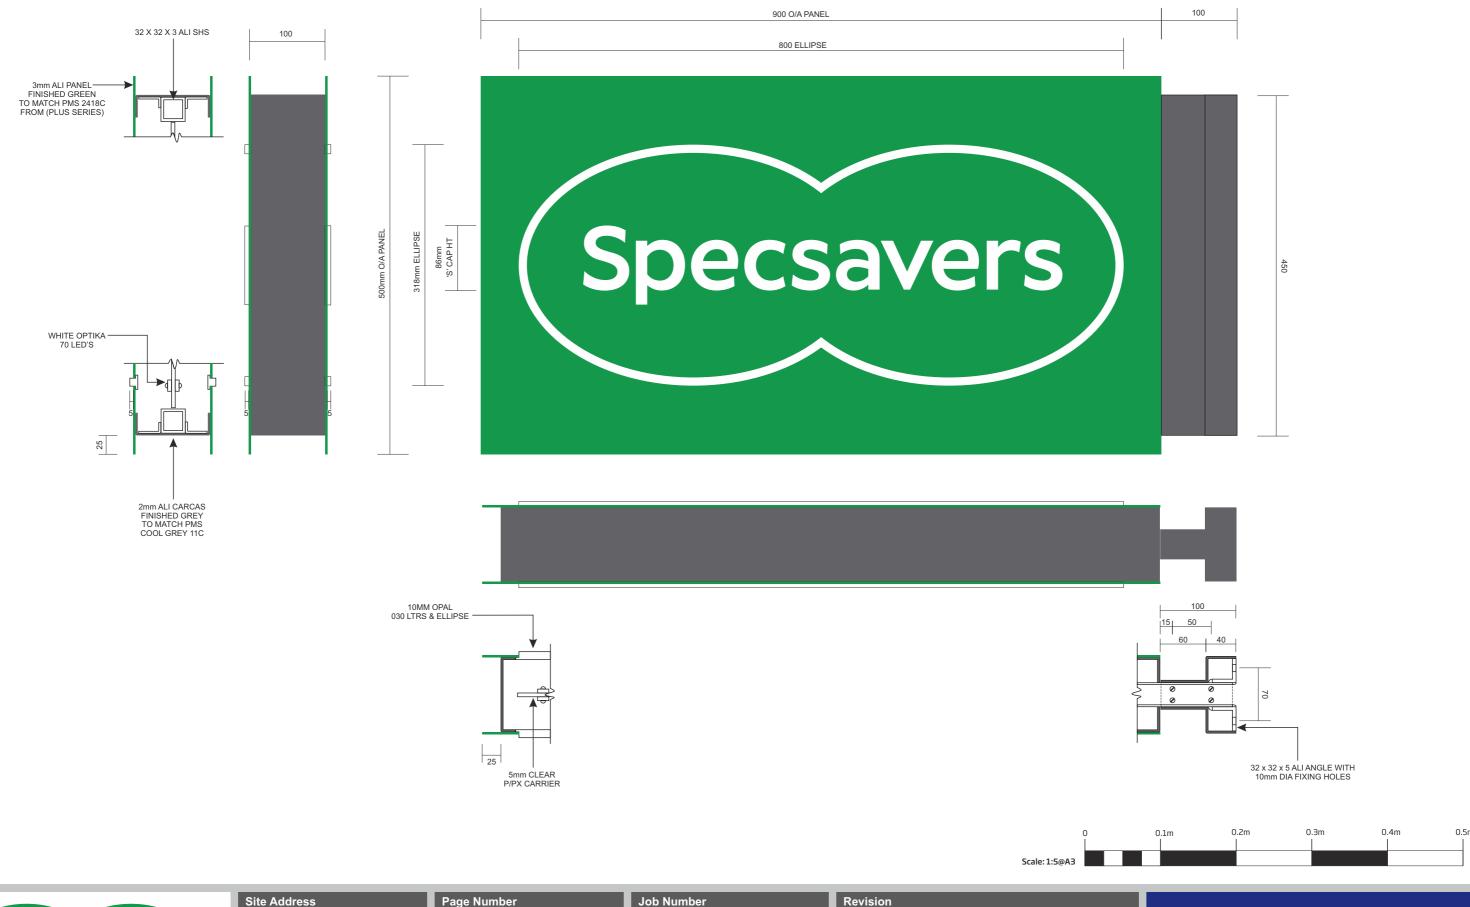





116 Kilburn High Road London Nw6 3HY

ı	Page Number	Job Number	Revision
	5 of 6	101797	
	Drawn by	Date	Drawing number

Signscope

T: +44 (0) 1843 850800 - F: +44 (0) 1843 853537 Email: sales@signscope.com

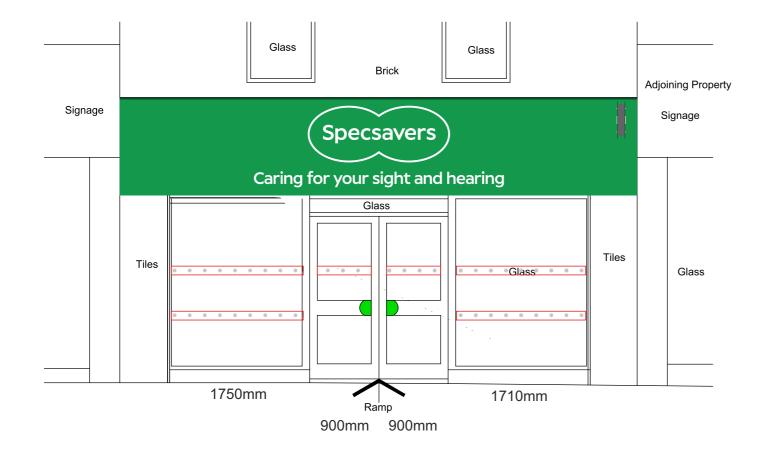

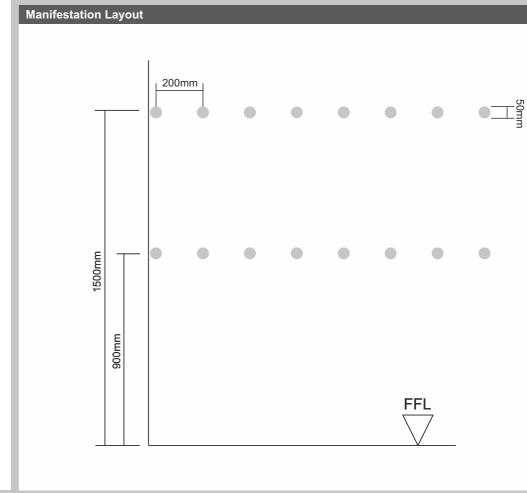



Site Address	
116 Kilburn High Road	
London	
Nw6 3HY	

Page Number 6 of 6	Job Number 101797	Revision
Drawn by	Date 29/06/21	Drawing number

Signscope

T: +44 (0) 1843 850800 - F: +44 (0) 1843 853537 Email: sales@signscope.com