


BLOCK B - LEVEL 07

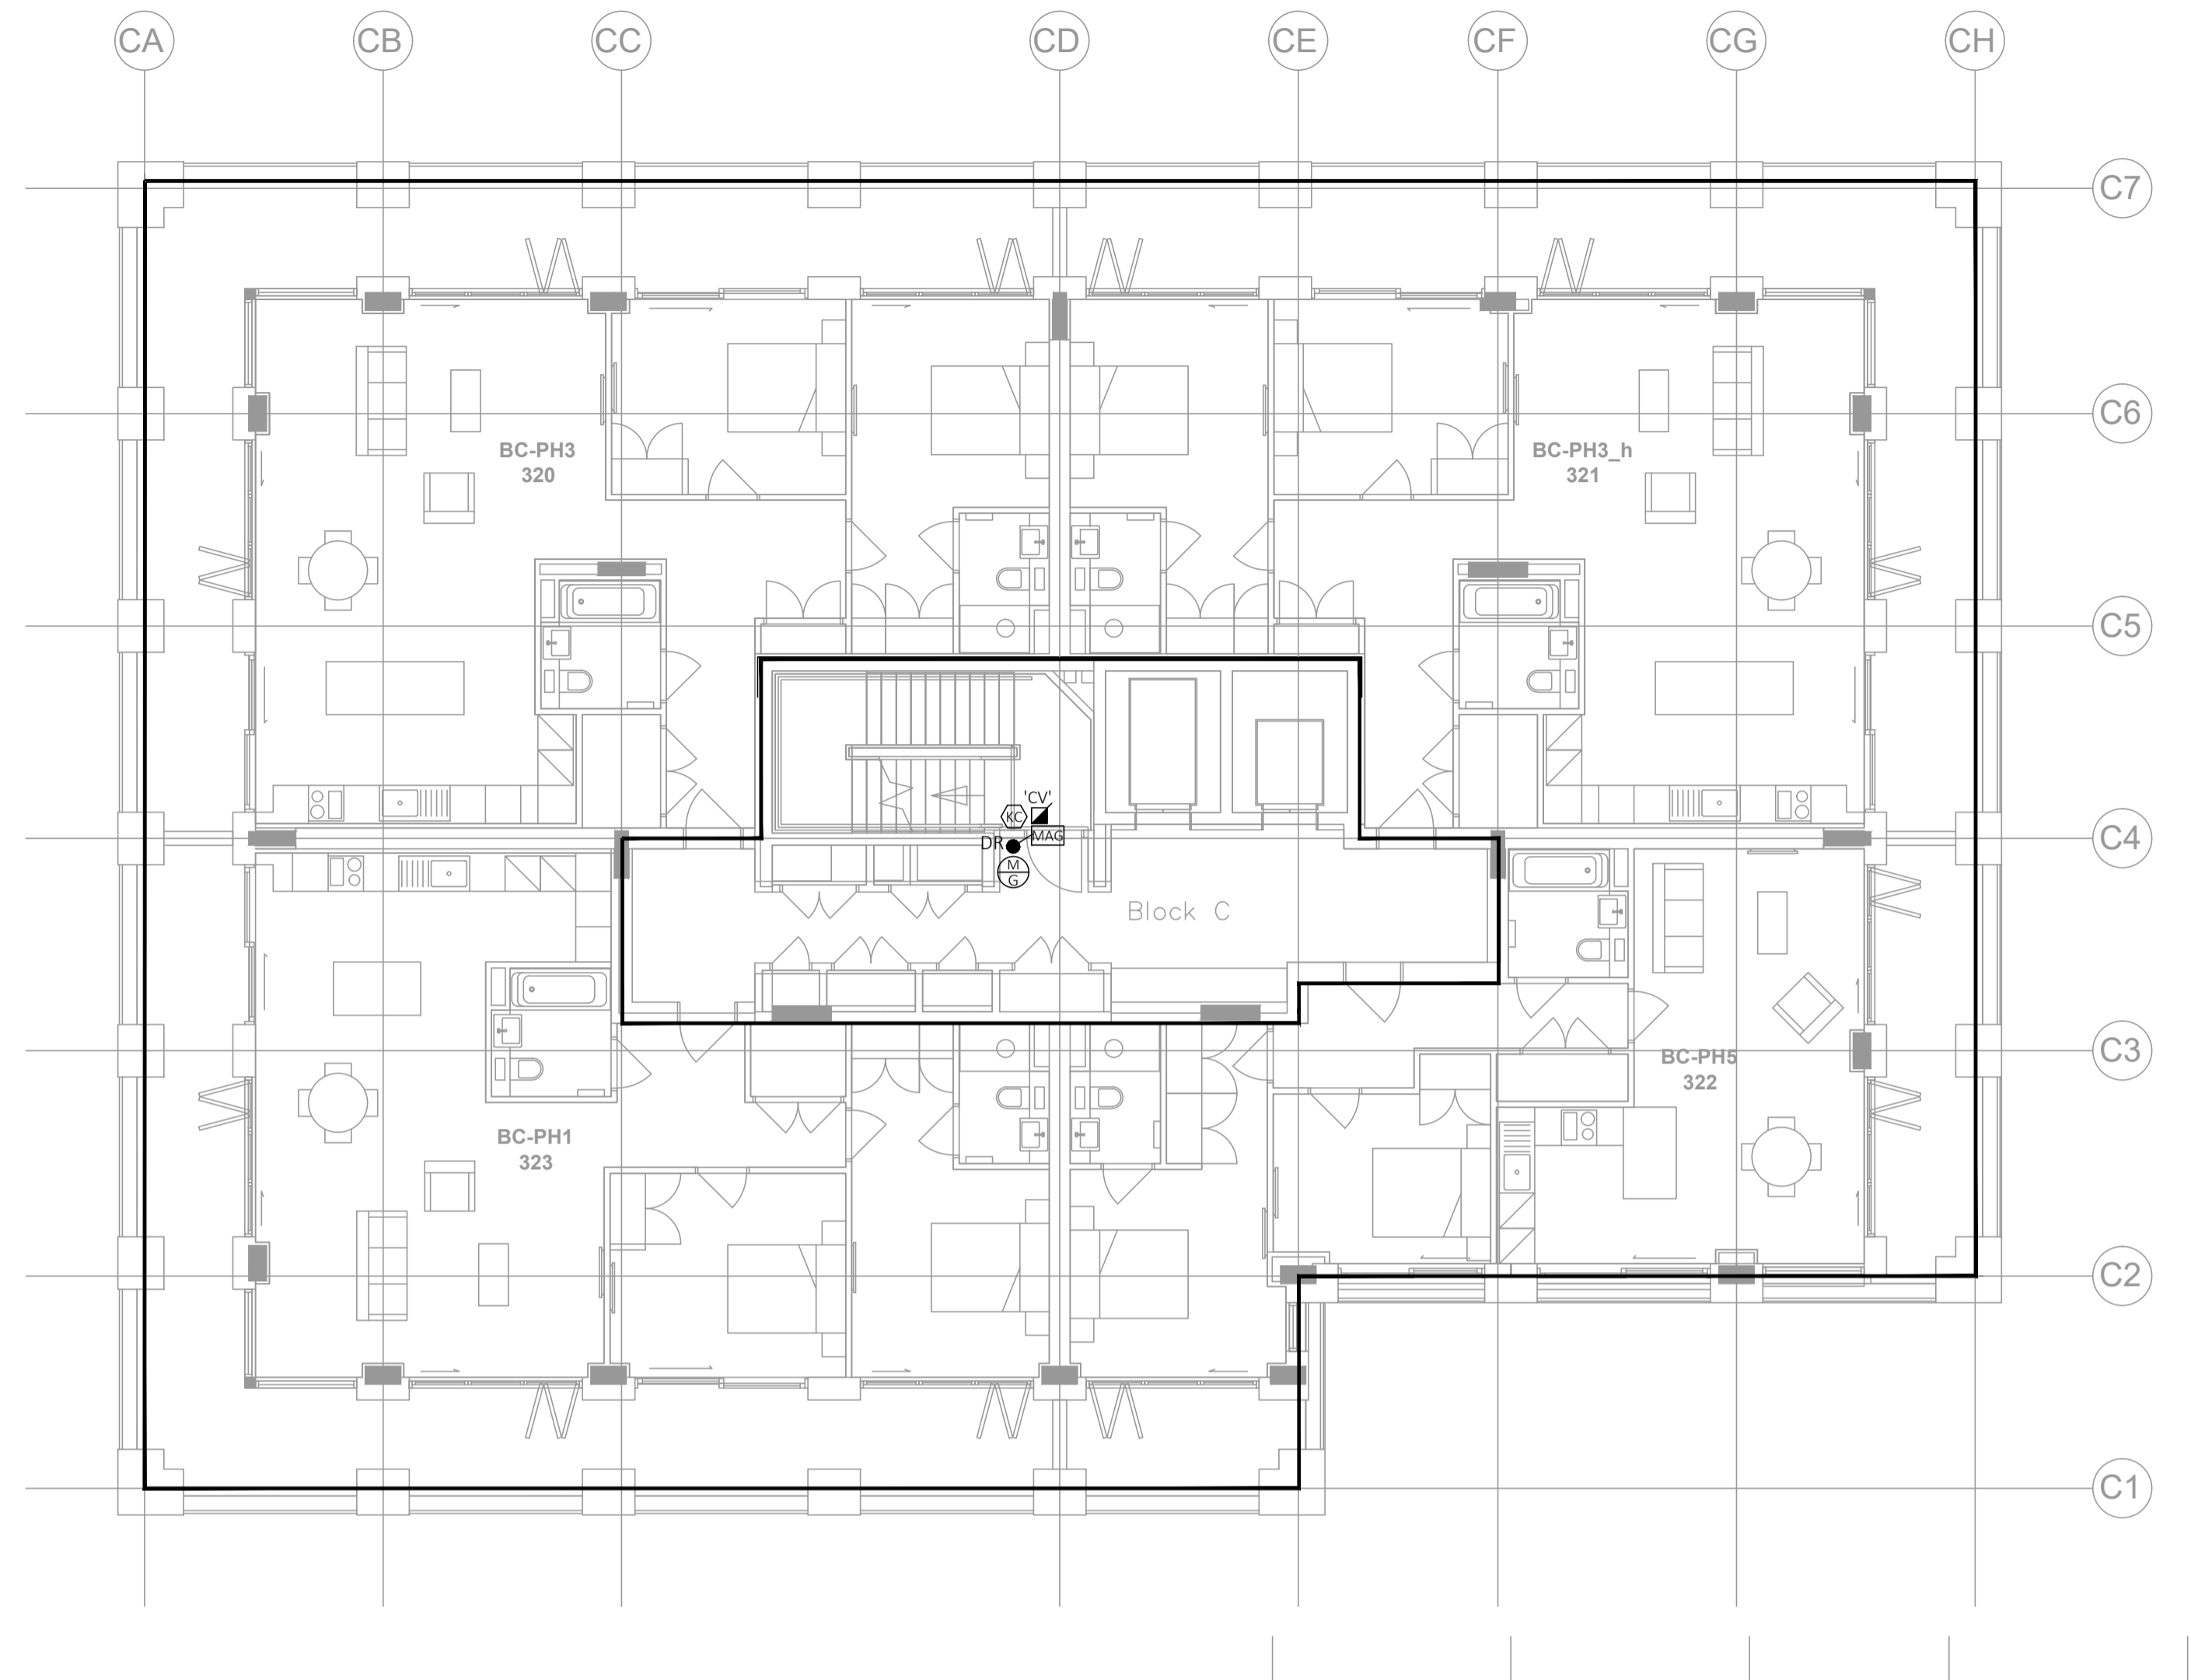

BLOCK C - LEVEL 07

CALDWELL SECURITY	
	ELECTROMAGNETIC PLATE LOCK FITTED ON LEAF OF DOOR AND FRAME AT HIGH LEVEL.
	DOOR ACCESS UNIT POWER SUPPLY AND CONTROLS INSTALLED IN CEILING VOID
	'PUSH BUTTON TO OPEN' MANUAL EGRESS DOOR RELEASE SWITCH FOR NORMAL USE.
	FAIL SAFE OPEN DEVICE, WALL MOUNTED GREEN BREAK GLASS TYPE FOR USE IN SCENARIOS WHERE FIRE ALARM INTERFACE FAILS OR DOOR CONTROL EQUIPMENT FAILS.
	FOB SWIPE TYPE WALL/PANEL MOUNTED FOB READER LINKED TO LOCAL DOOR ACCESS CONTROLS.
	DOOR ENTRY PANEL
	VIDEO INTERCOM
	CCTV CAMERA

REV	DATE	DESCRIPTION	DR	CK
P2	MAR.21	INDUCTION LOOP REMOVAL	CS	LW
P1	FEB.21	ISSUED FOR REVIEW/APPROVAL	CS	LW

Caldwell

ARCHITECT
RYDER ARCHITECTS

JOB
MOUNT PLEASANT
PHASE 2
4023

DRAWING
SECURITY ACCESS AND CCTV PROPOSAL
LEVEL 07
BLOCK B, C & D

DRAWING NO./REVISION
MPP2 - CAL - ZZ - 07 - SKT10 - P2

SCALE/PRINTED AT	DATE	DRAWN	CHECKED
1:100@A1	OCT'20	CS	LW

UNIT 6 FORESTGROVE BUSINESS PARK TEL: 02890699720 FAX: 02890641625
NEWTOWNBREA BELFAST BT8 6AW E.MAIL: admin@caldwellconsulting.net

INCLUDE ALL NECESSARY OFFSETS OF SERVICES IN CEILING VOIDS, SERVICE DUCTS AND ALL OTHER AREAS TO ACHIEVE CROSSOVERS AND CO-ORDINATION OF MECHANICAL AND ELECTRICAL SERVICES.