




BLOCK B - LEVEL 02

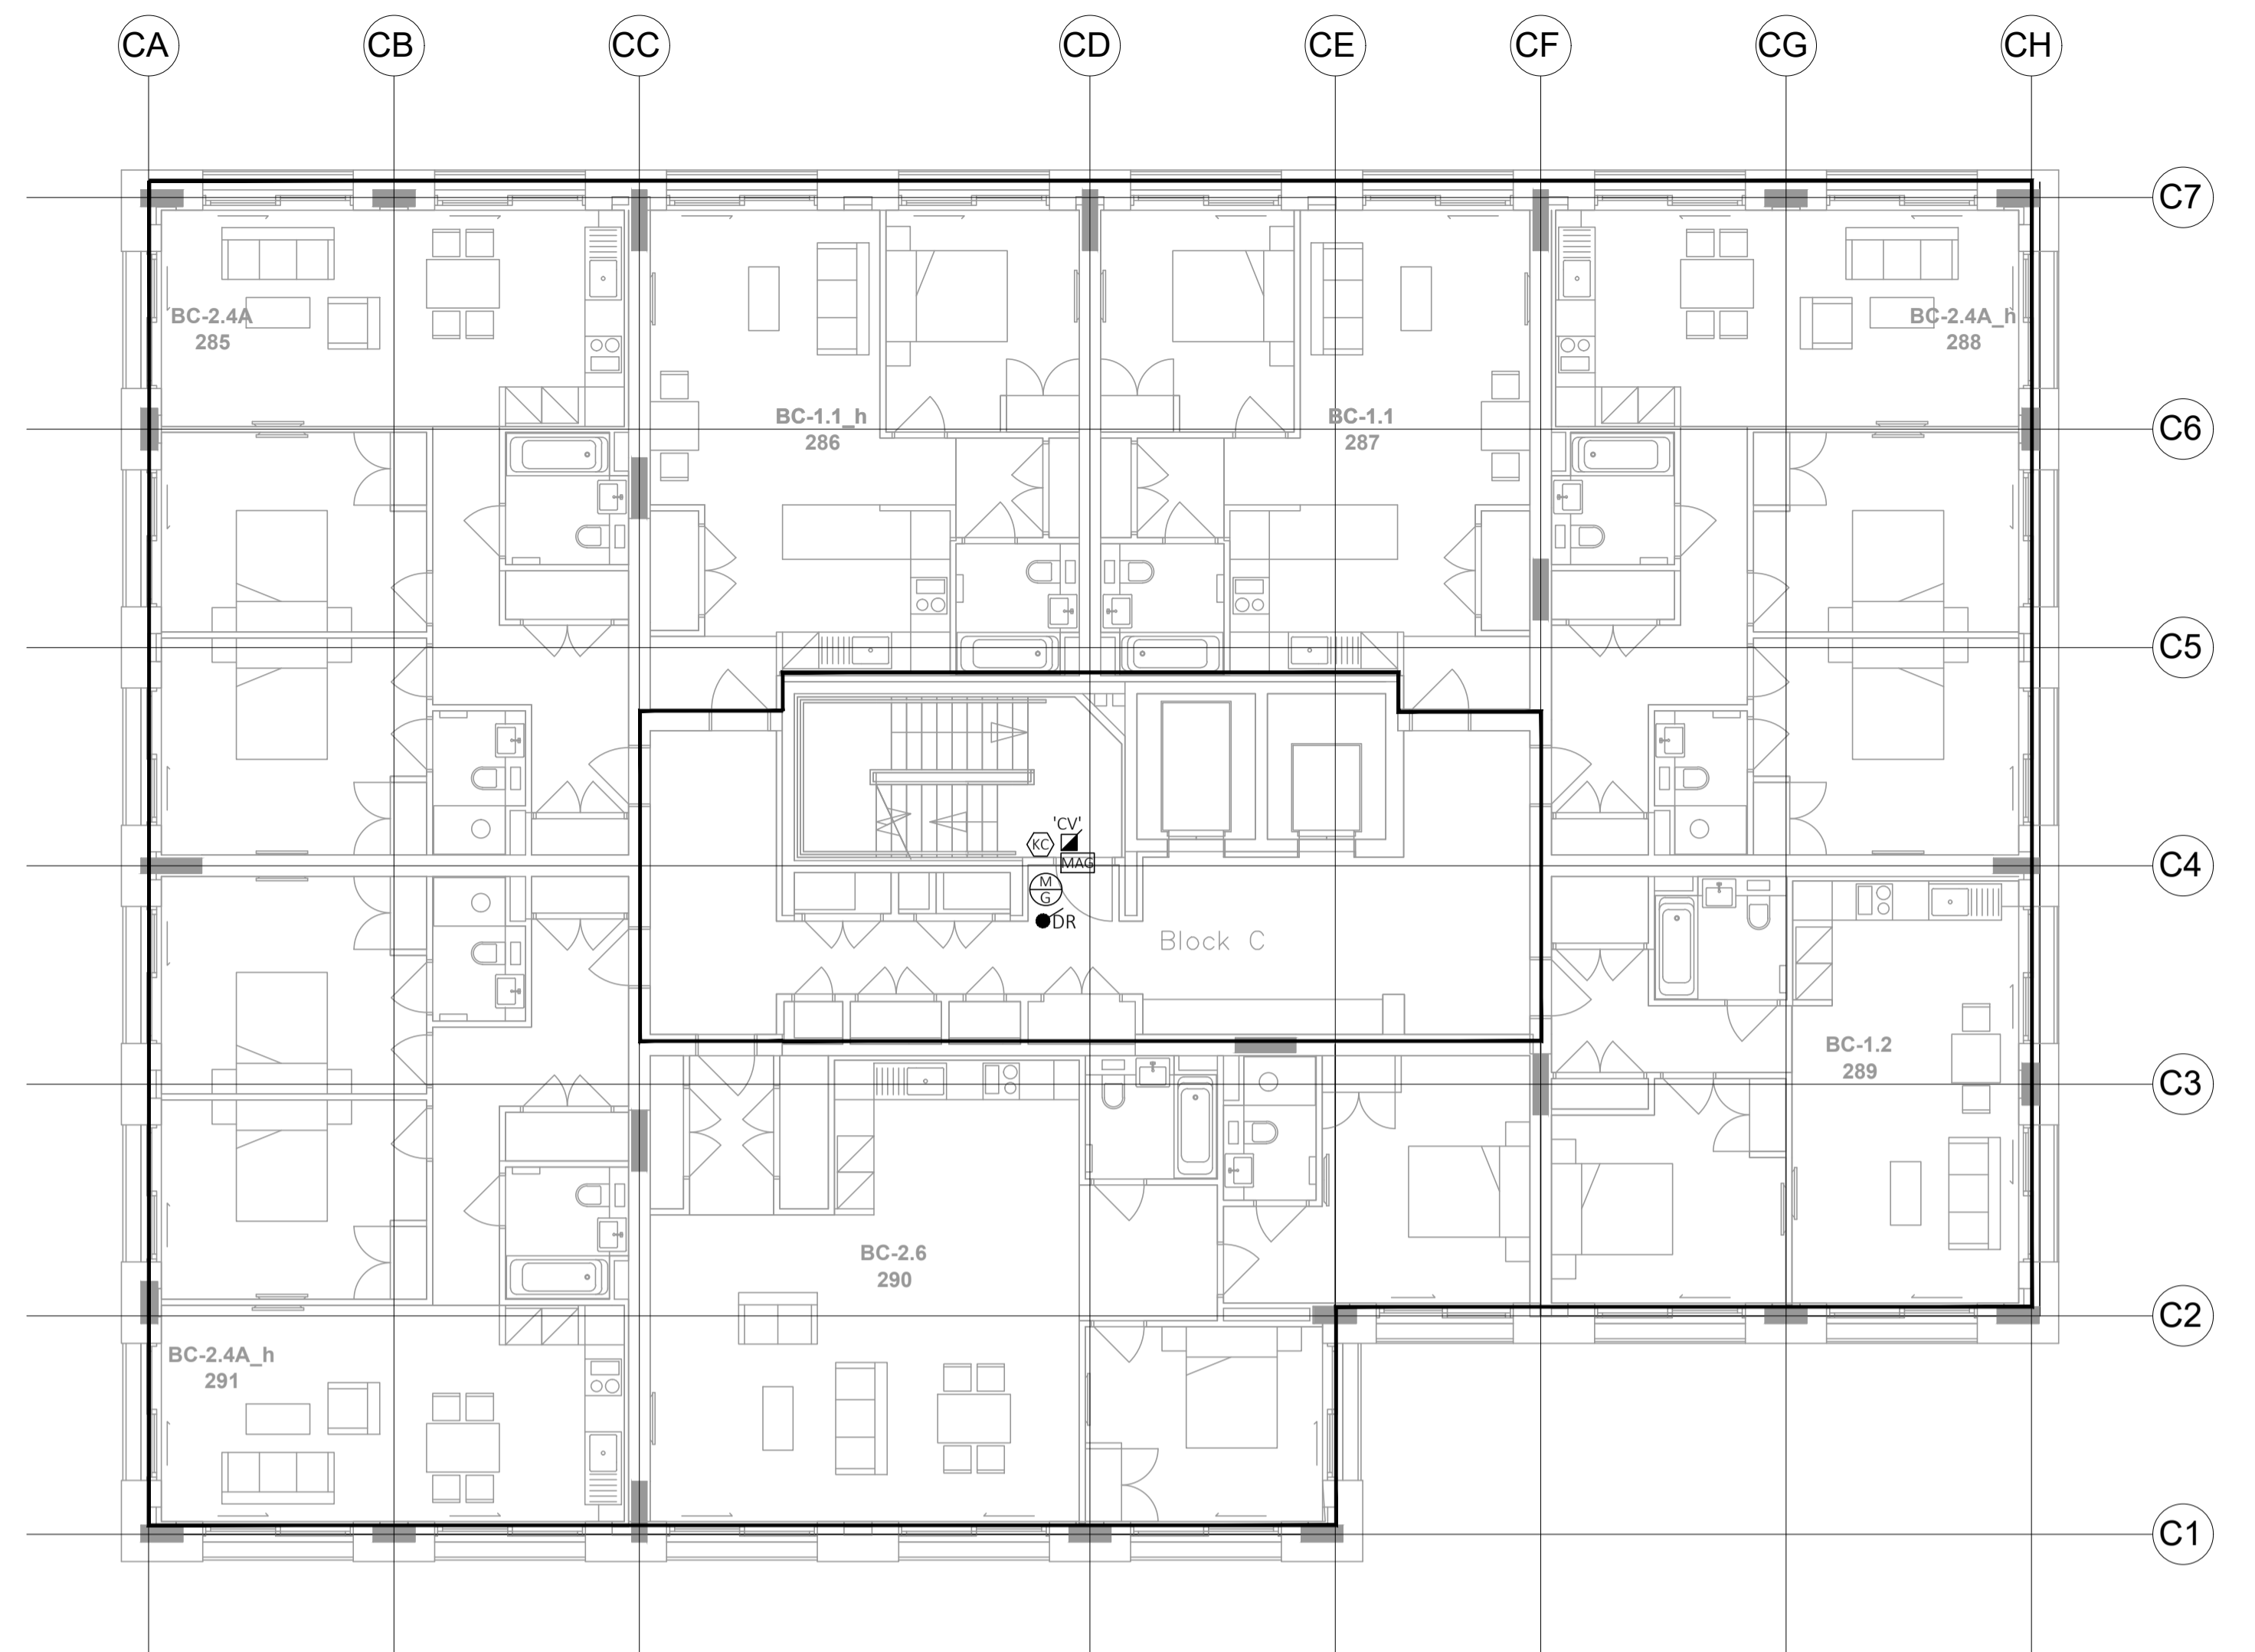

BLOCK C - LEVEL 02



BLOCK D - LEVEL 02

CALDWELL SECURITY	
	ELECTROMAGNETIC PLATE LOCK FITTED ON LEAF OF DOOR AND FRAME AT HIGH LEVEL.
	DOOR ACCESS UNIT POWER SUPPLY AND CONTROLS INSTALLED IN CEILING VOID
	'PUSH BUTTON TO OPEN' MANUAL EGRESS DOOR RELEASE SWITCH. FOR NORMAL USE.
	FAIL SAFE OPEN DEVICE. WALL MOUNTED GREEN BREAK GLASS TYPE FOR USE IN SCENARIOS WHERE FIRE ALARM INTERFACE FAILS OR DOOR CONTROL EQUIPMENT FAILS.
	FOB-SWIPE TYPE WALL/PANEL MOUNTED FOB READER LINKED TO LOCAL DOOR ACCESS CONTROLS.
	DOOR ENTRY PANEL
	VIDEO INTERCOM
	CCTV CAMERA

REV	DATE	DESCRIPTION	CS	LW
P2	MAR.21	INDUCTION LOOP REMOVAL	CS	LW
P1	FEB.21	ISSUED FOR REVIEW/APPROVAL	CS	LW
REV	DATE	DESCRIPTION	DR	CK

# Caldwell

ARCHITECT  
RYDER ARCHITECTS

JOB  
MOUNT PLEASANT  
PHASE 2  
4023

DRAWING  
SECURITY ACCESS AND CCTV PROPOSAL  
LEVEL 02  
BLOCK B, C & D

DRAWING NO./REVISION  
**MPP2 - CAL - ZZ - 02 - SK15 - P2**

SCALE/PRINTED AT	DATE	DRAWN	CHECKED
1:100@A1	DEC'20	CS	LW

UNIT 6 FORESTGROVE BUSINESS PARK TEL: 02890699720 FAX: 02890641625  
NEWTOWNBREDA BELFAST BT8 6AW E.MAIL: admin@caldwellconsulting.net

INCLUDE ALL NECESSARY OFFSETS OF SERVICES IN CEILING VOIDS, SERVICE DUCTS AND ALL OTHER AREAS TO ACHIEVE CROSSOVERS AND CO-ORDINATION OF MECHANICAL AND ELECTRICAL SERVICES.