




BLOCK B - LEVEL 03

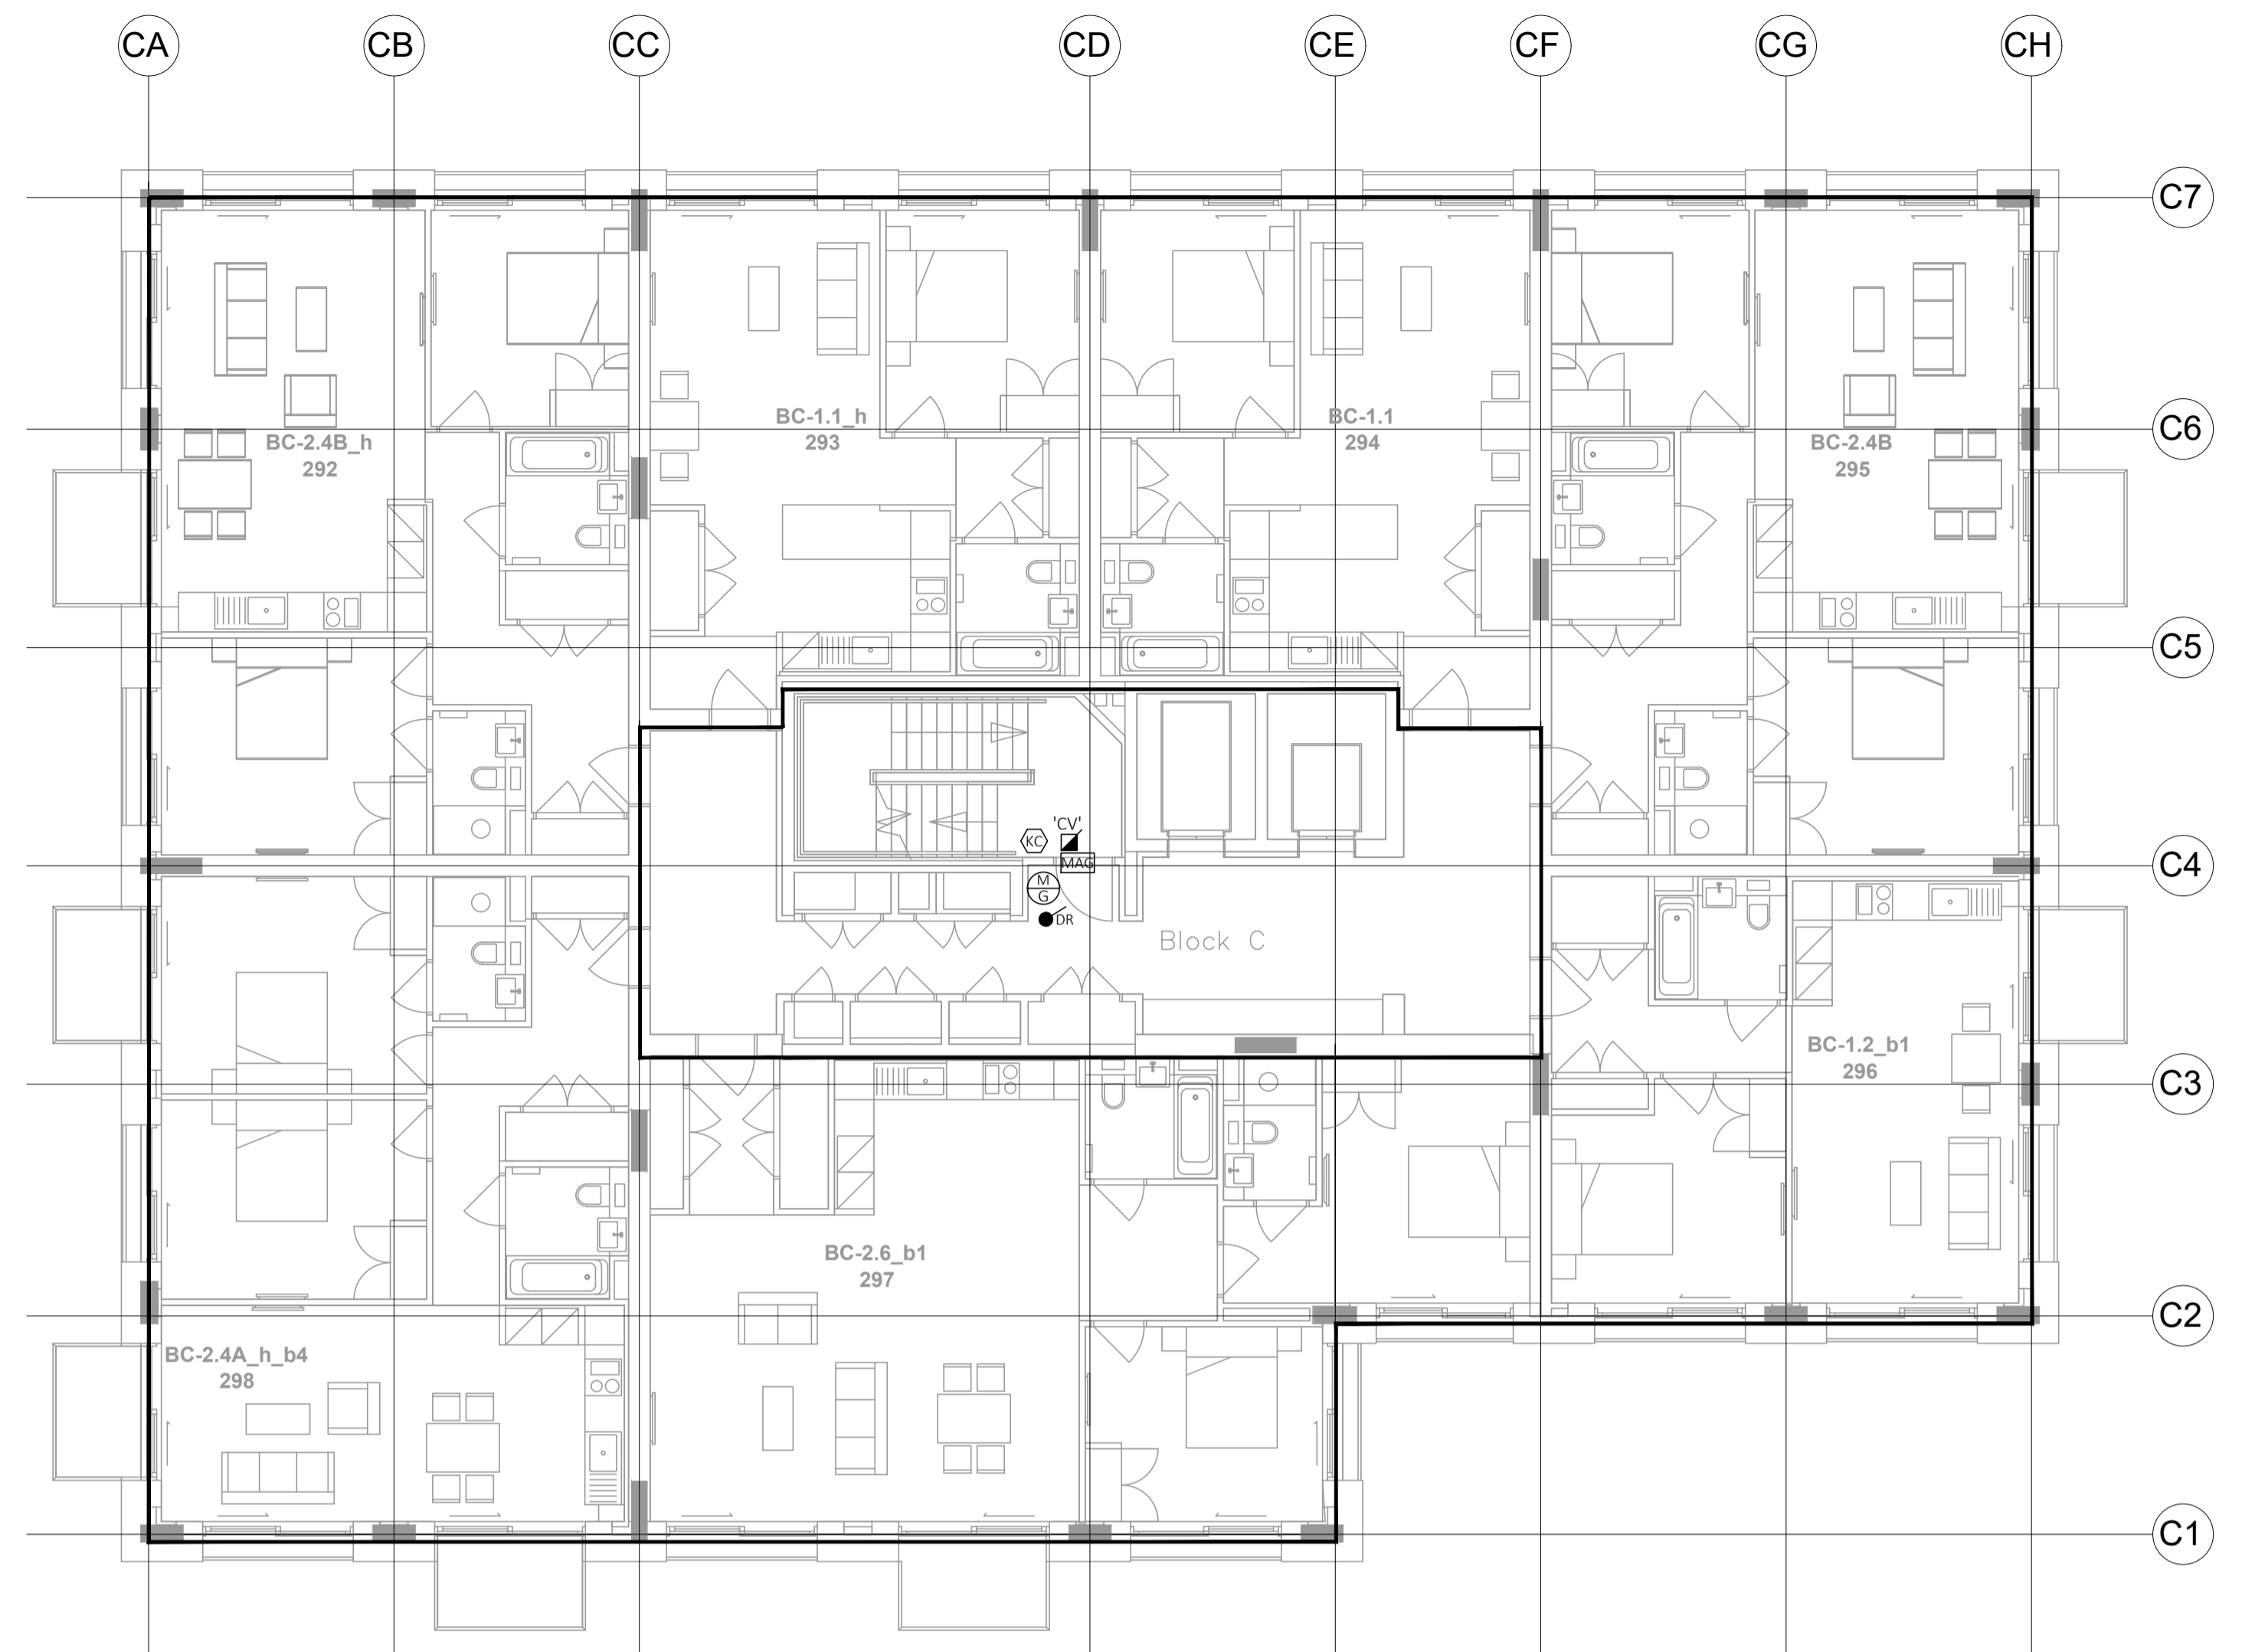

BLOCK C - LEVEL 03



BLOCK D - LEVEL 03

| CALDWELL SECURITY | |
|-------------------|---|
| | ELECTROMAGNETIC PLATE LOCK FITTED ON LEAF OF DOOR AND FRAME AT HIGH LEVEL. |
| | DOOR ACCESS UNIT POWER SUPPLY AND CONTROLS INSTALLED IN CEILING VOID |
| | 'PUSH BUTTON TO OPEN' MANUAL EGRESS DOOR RELEASE SWITCH, FOR NORMAL USE. |
| | FAIL SAFE OPEN DEVICE, WALL MOUNTED GREEN BREAK GLASS TYPE FOR USE IN SCENARIOS WHERE FIRE ALARM INTERFACE FAILS OR DOOR CONTROL EQUIPMENT FAILS. |
| | FOB-SWIPE TYPE WALL/PANEL MOUNTED FOB READER LINKED TO LOCAL DOOR ACCESS CONTROLS. |
| | DOOR ENTRY PANEL |
| | VIDEO INTERCOM |
| | CCTV CAMERA |

| REV | DATE | DESCRIPTION | DR | CS | LW |
|-----|--------|----------------------------|----|----|----|
| P2 | MAR.21 | INDUCTION LOOP REMOVAL | | CS | LW |
| P1 | FEB.21 | ISSUED FOR REVIEW/APPROVAL | | CS | LW |

Caldwell

ARCHITECT
RYDER ARCHITECTS

JOB
MOUNT PLEASANT
PHASE 2
4023

DRAWING
SECURITY ACCESS AND CCTV PROPOSAL
LEVEL 03
BLOCK B, C & D

DRAWING NO./REVISION
MPP2 - CAL - ZZ - 03 - SK16 - P2

| SCALE/PRINTED AT | DATE | DRAWN | CHECKED |
|------------------|--------|-------|---------|
| 1:100@A1 | OCT'20 | CS | LW |

UNIT 6 FORESTGROVE BUSINESS PARK TEL: 02890699720 FAX: 02890641625
NEWTOWNREDA BELFAST BT8 6AW E.MAIL: admin@caldwellconsulting.net

INCLUDE ALL NECESSARY OFFSETS OF SERVICES IN CEILING VOIDS, SERVICE DUCTS AND ALL OTHER AREAS TO ACHIEVE CROSSOVERS AND CO-ORDINATION OF MECHANICAL AND ELECTRICAL SERVICES.