


REV. DATE	REVISION NOTES:
A	2021.08.17 OBSCURE GLAZING ADDED

KEY

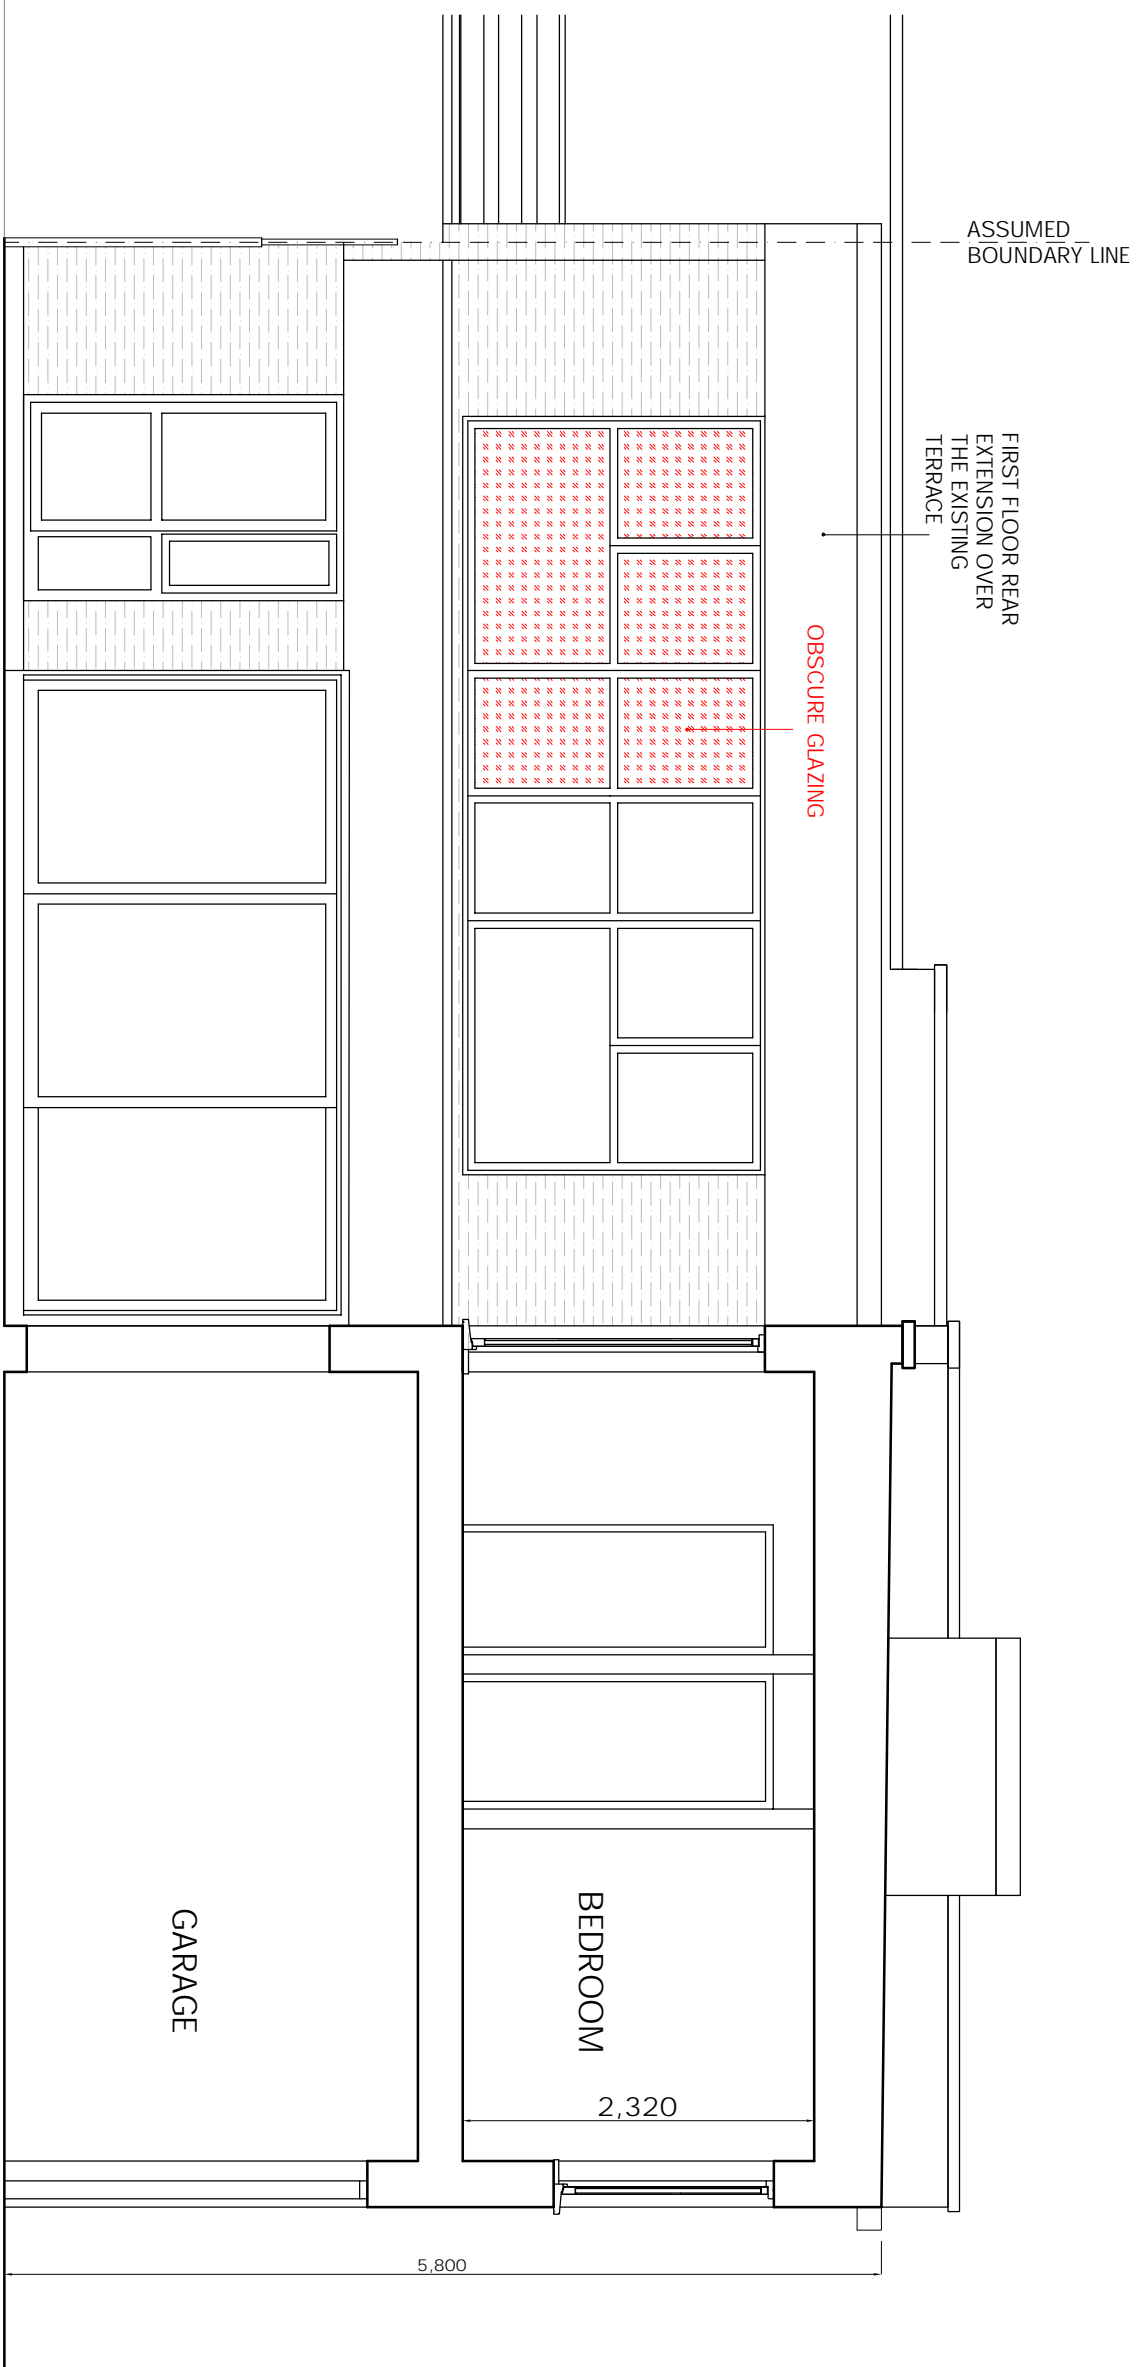

NOTES

2. Report all drawing errors, omissions and discrepancies to the architect/designer.

KASIA WHITFIELD DESIGN

KASIAWHITFIELD@GMAIL.COM
 07788505383

JOB 24 QUICKSWOOD
 LONDON NW3 3RS
TITLE PROPOSED SIDE ELEVATION (SOUTH)
 & SECTION

DATE	SCALE	STATUS
2021.04.09	1:50 @ A3	PLANNING
PROJECT NO.	DRAWING NO.	REVISION
Q24/2	PP5	A

0m 5m