


1 Proposed Terrace Detail Elevation - West
SCALE 1:25

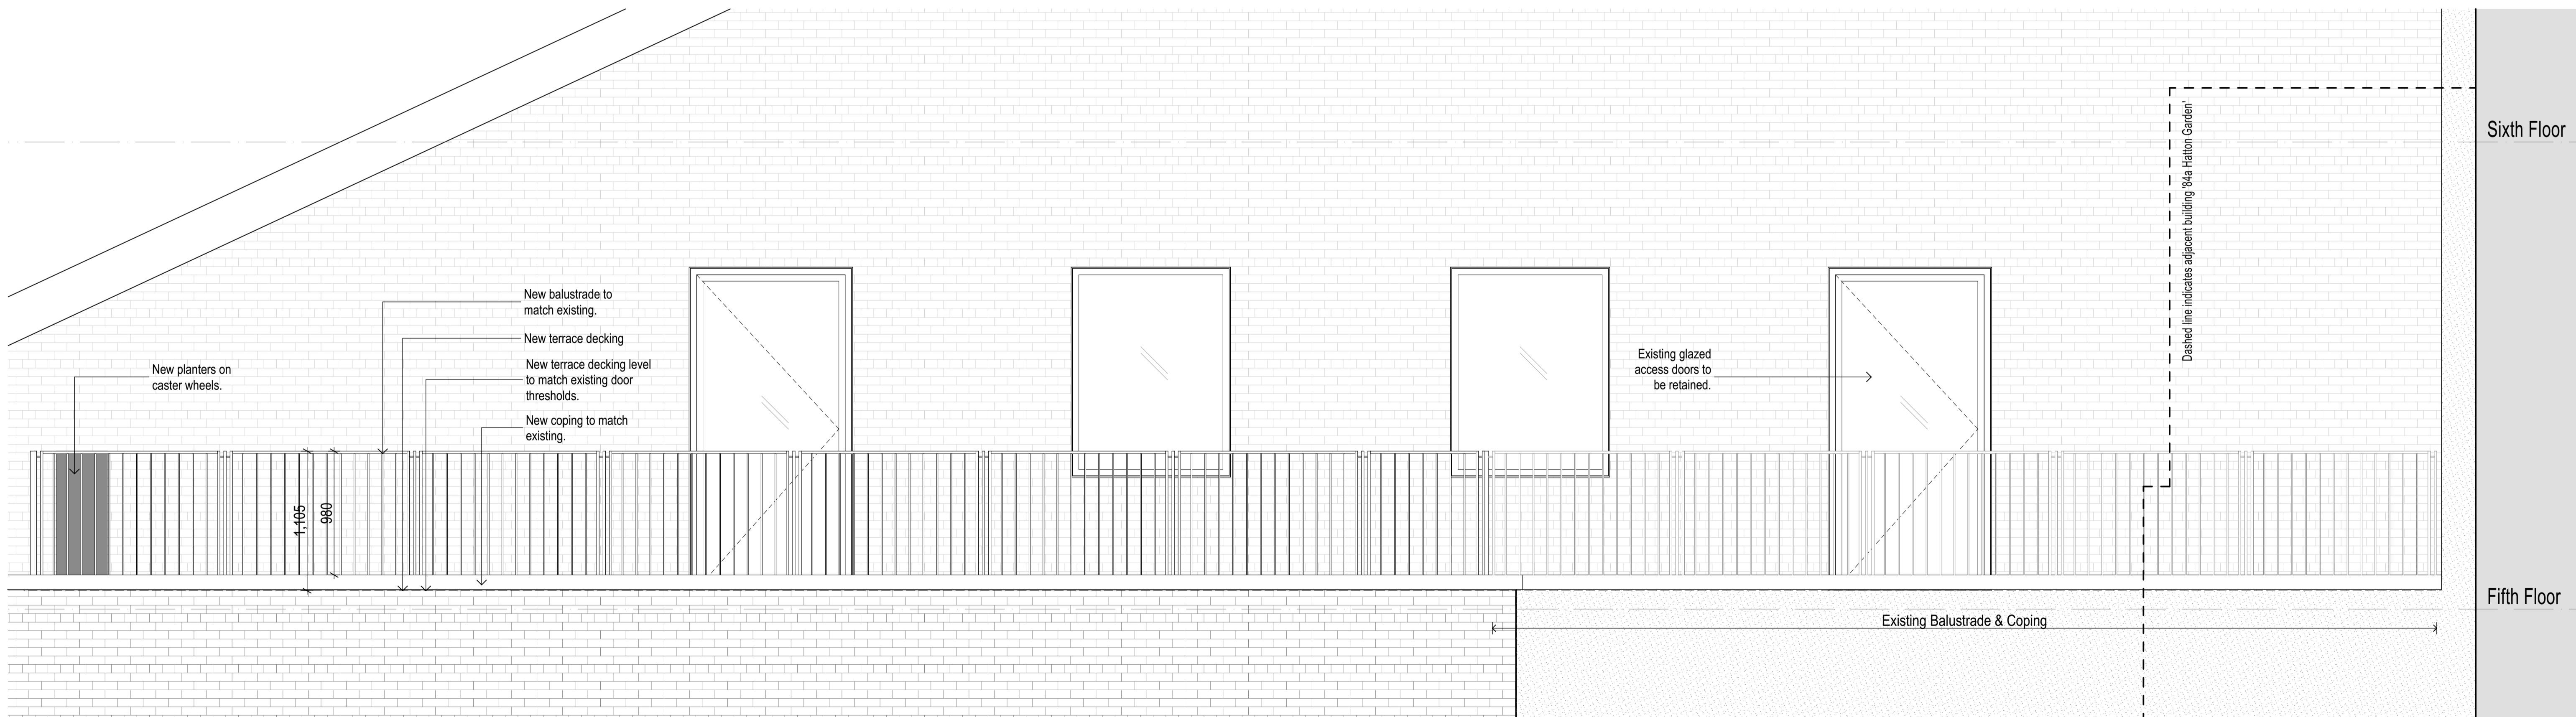

2 Proposed Terrace Detail Elevation - South
SCALE 1:25


This document and its design content is © John Robertson Architects Ltd. It shall be read in conjunction with all other associated project information including models, specifications, schedules and related consultants documents. Do not scale from documents. All dimensions to be checked on site. Immediately report any discrepancies, errors or omissions on this document to the Originator. If in doubt ASK.

Rev	Date	Dwn	Chk	Description
P01	06/08/2021	AM	LM	For information
P02	10/08/2021	AM	LM	For information
P03	20/08/2021	AM	LM	Issue for Planning

Rev Date Dwn Chk Description

Rev Date Dwn Chk Description

KEY PLAN / NORTH SYMBOL

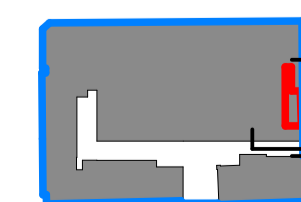

[Building Plan]



JRA
John Robertson Architects
111 Southwark Street,
London, SE1 0JF
02076335100
www.jra.co.uk
enquiries@jra.co.uk

Project
Johnson Gardens
London
Client
Johnson Hatton Office Unit Trust
11-15 Seaton Place St Heller
Jersey JE4 0QH UK

Drawing Title
Johnson Building - Proposed Fifth Floor Terrace Detail Elevation
Scale 1:25 @ A1 / 1:50 @ A3 Internal Project No. 1985
Dwg No. **1985-JRA-01-XX-DR-A-0151**
Suitability FOR INFORMATION S2
Revision PRELIMINARY **P03**