

SISODIA

JOB NO: 35074


SHEET 1 OF 2

SASH WINDOWS


The Sash Window Workshop
4 Kiln lane,
Bracknell,
Berkshire RG12 1NA
tel: +44 (0)1344 868668
fax: +44 (0)1344 868858
email: jewissc@sashwindow.com

ITEMS 1 & 2

Drawn by C JEWISS
Scale 1:10 at A3
Issue No 01
Date: AUG 2021

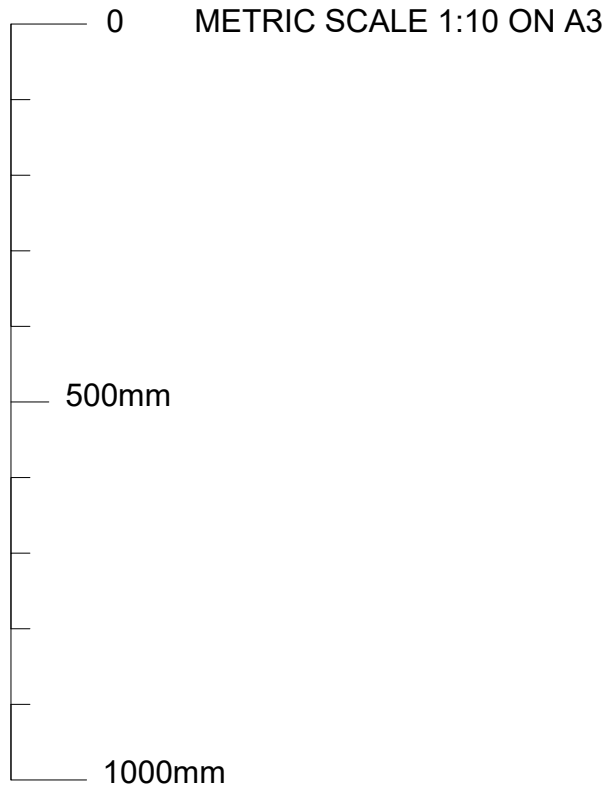

INTERNAL VIEW
SCALE 1:10

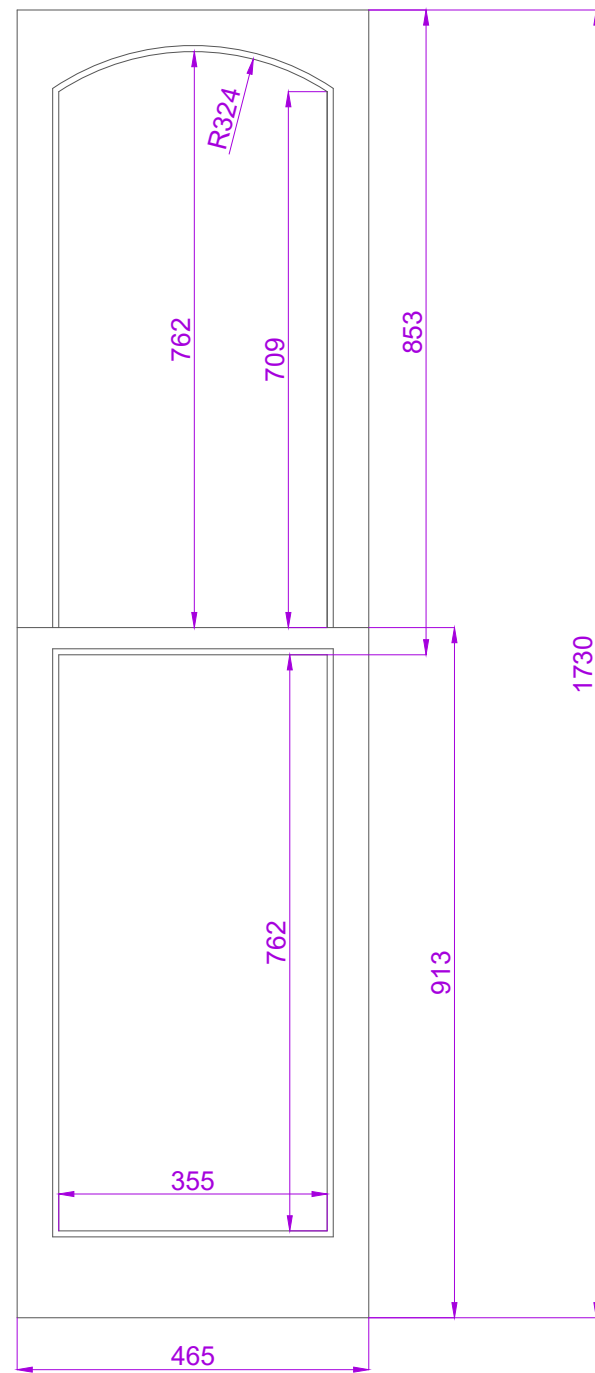

SISODIA

JOB NO: 35074


SHEET 2 OF 2

Drawn by C JEWISS
Scale 1:1 at A3
Issue No 01
Date: AUG 2021


SASH WINDOWS

The Sash Window Workshop
4 Kiln lane,
Bracknell,
Berkshire RG12 1NA
tel: +44 (0)1344 868668
fax: +44 (0)1344 868858
email: jewiss@sashwindow.com

ITEMS 1, 2, 3 5 & 6

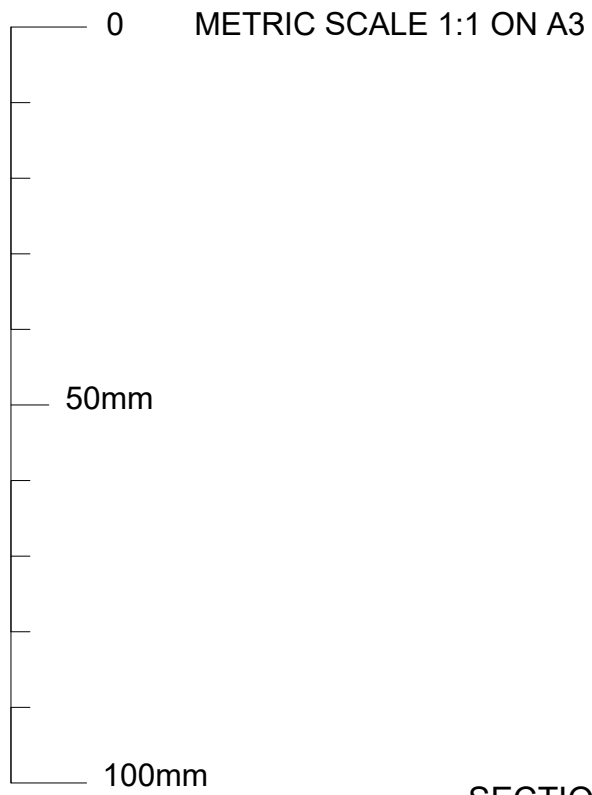

SECTION THROUGH STILE AND GLAZING BAR
SCALE 1:1

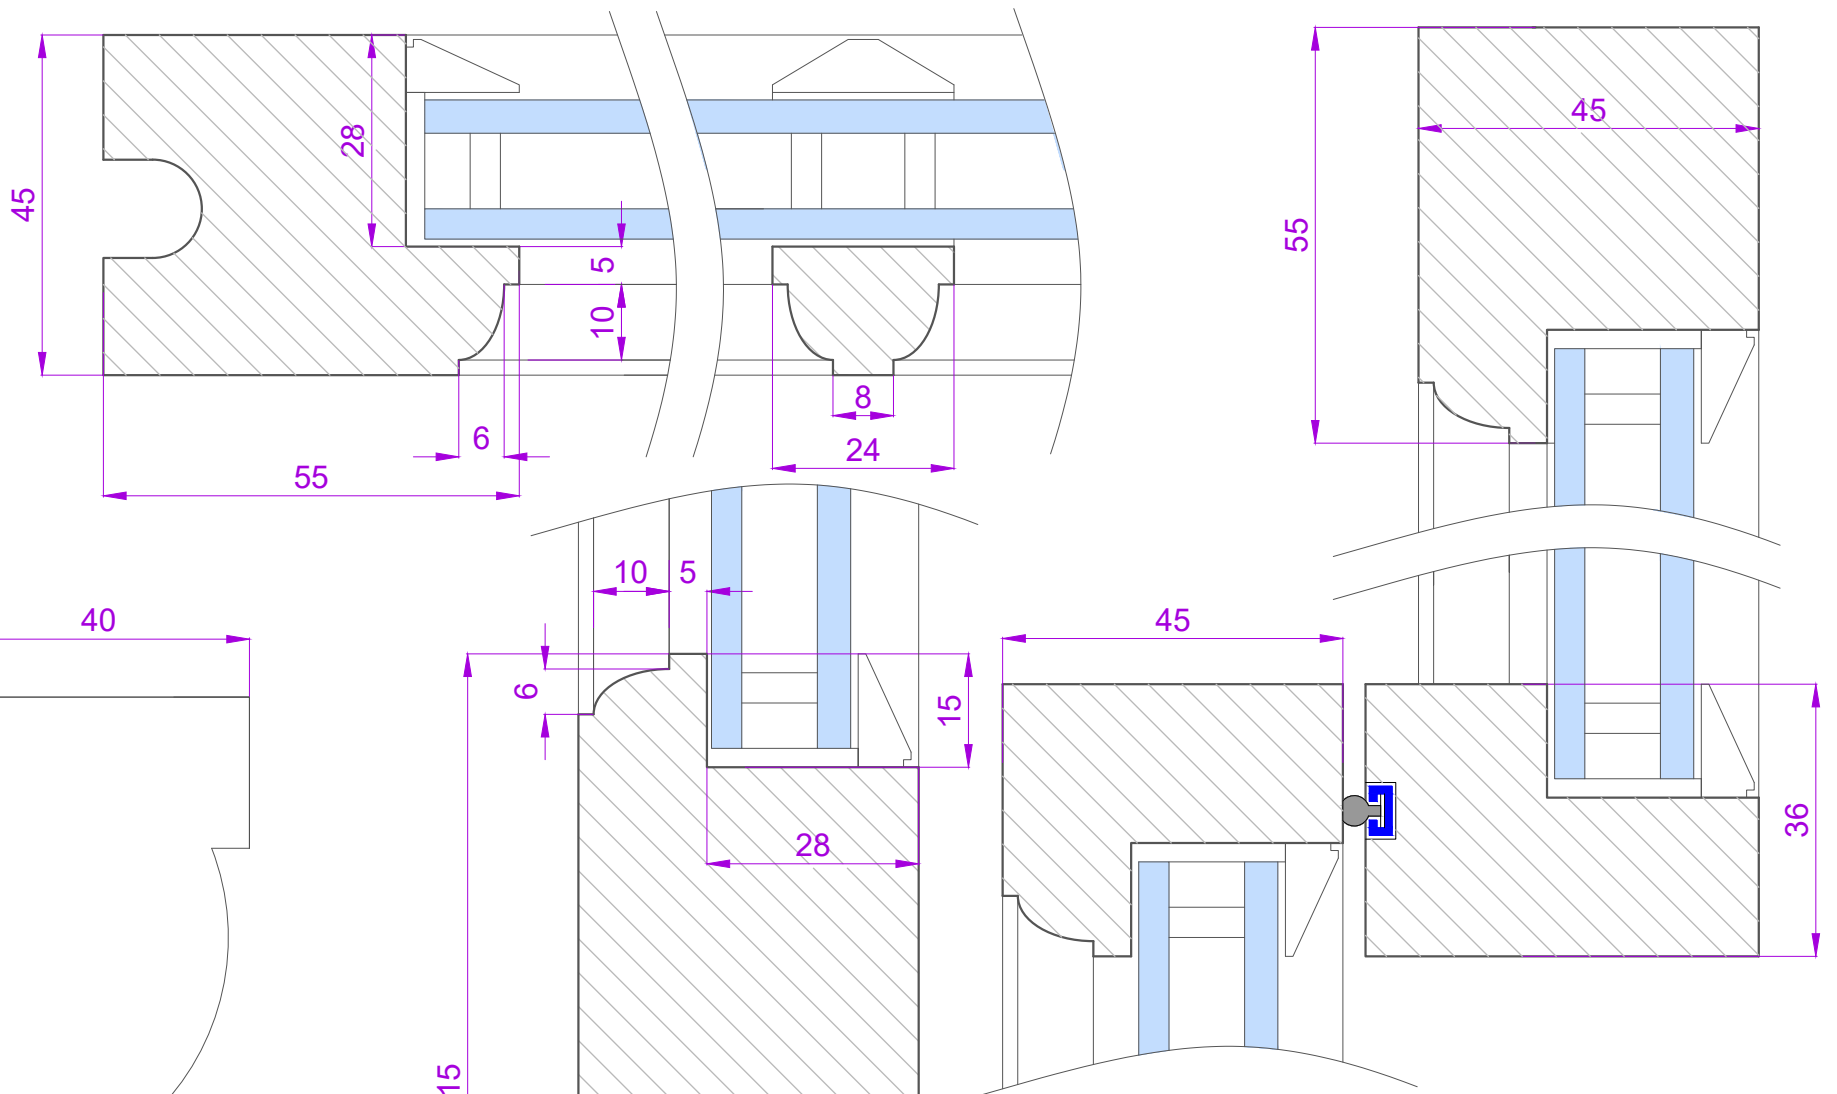

SECTION THROUGH MEETING RAIL
SCALE 1:1

SECTION THROUGH BOTTOM RAIL
SCALE 1:1

