


**KEY:**

- + 60.06m Floor Level
- DP/VP Down/Vent Pipe
- Steelwork
- Drainage
- Boundary Line
- Wall Demolished
- Elevated Fabric Demolished
- Wall/Floor to be Removed
- Above
- New Structure/Insulation
- Joinery
- Free-standing furniture
- New Glazing
- CH 2750 Ceiling Height
- D01 Door Reference
- W01 Window Reference
- RL-1 Rooflight Reference
- J1 Joinery Reference
- WT10 Build-Up Reference

**General Notes:-**  
 Do not take measurements from drawing.  
 Use only figured dimensions.  
 Verify all dimensions and levels on site and report discrepancies to Employer.  
 Dimensions stated are measured from the finishes.

Remove part of the floor + joists for walk-on skylight

Remove part of the floor + joists for new staircase

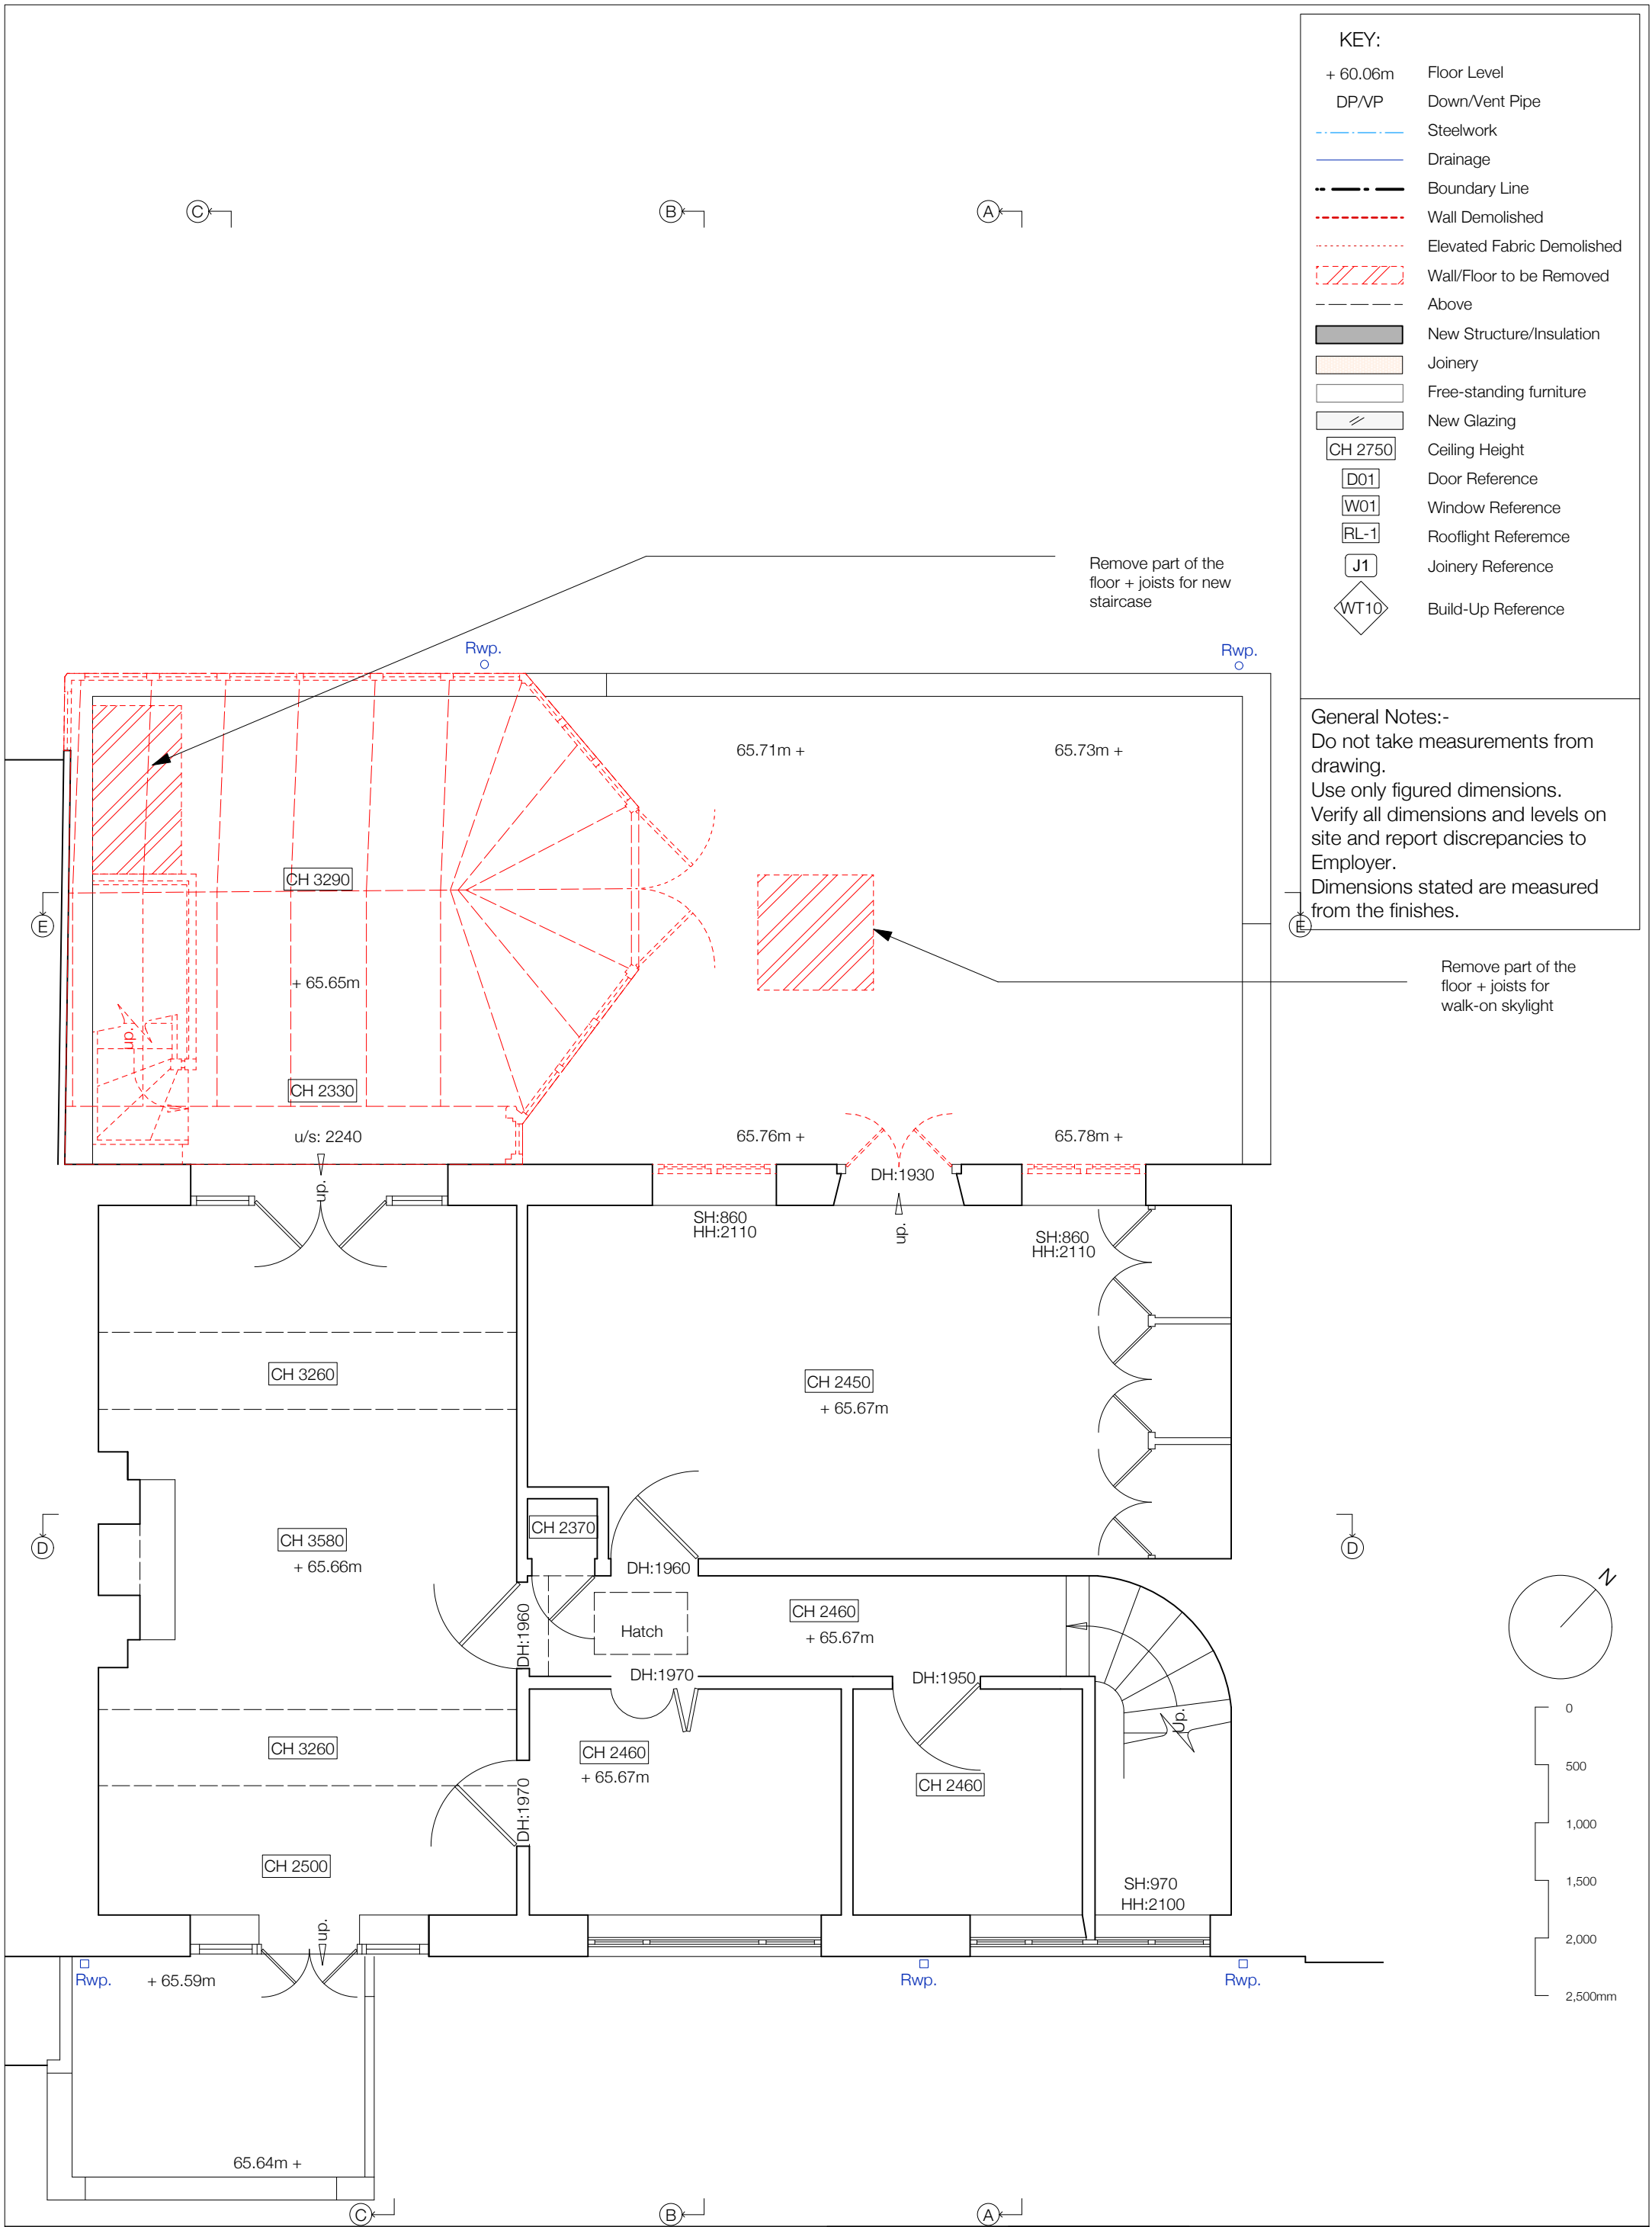

<p><b>TITLE:</b> First Floor Plan (existing with demolition shown)</p> <p><b>PROJECT:</b> 75 Belsize Lane, London NW3 5AU</p>	<p><b>SCALE:</b> 1:50</p> <p><b>PAPER:</b> A3</p>	<p><b>NO:</b> E110</p> <p><b>DATE:</b> 18 August 2021</p>	<p><b>REV:</b> PL1</p>	<p><b>SANYA POLESCUK ARCHITECTS</b>                  8a BELSIZE COURT GARAGES LONDON NW3 5AJ                  T:0207 431 8580 e-mail:enquiries@polescukarchitects.com</p>
---	---	---	------------------------	---