




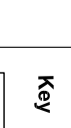


Notes


- Key**
-  Ownership boundary
 -  Application boundary
 -  Existing trees




A Section A
Scale: 1:100

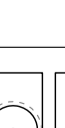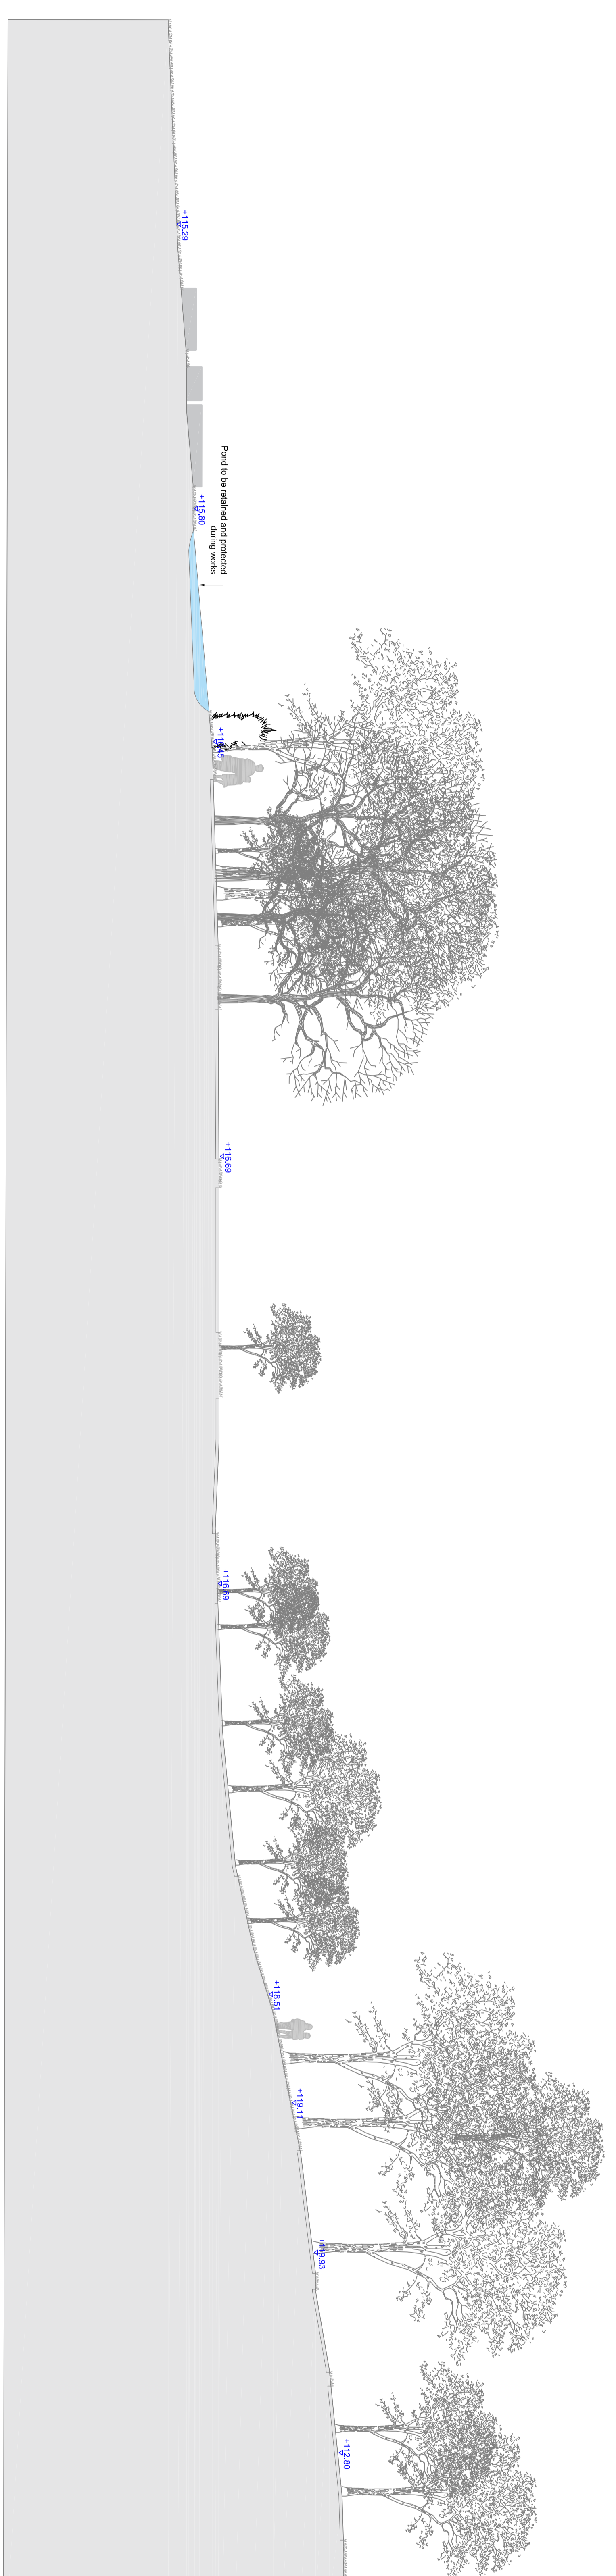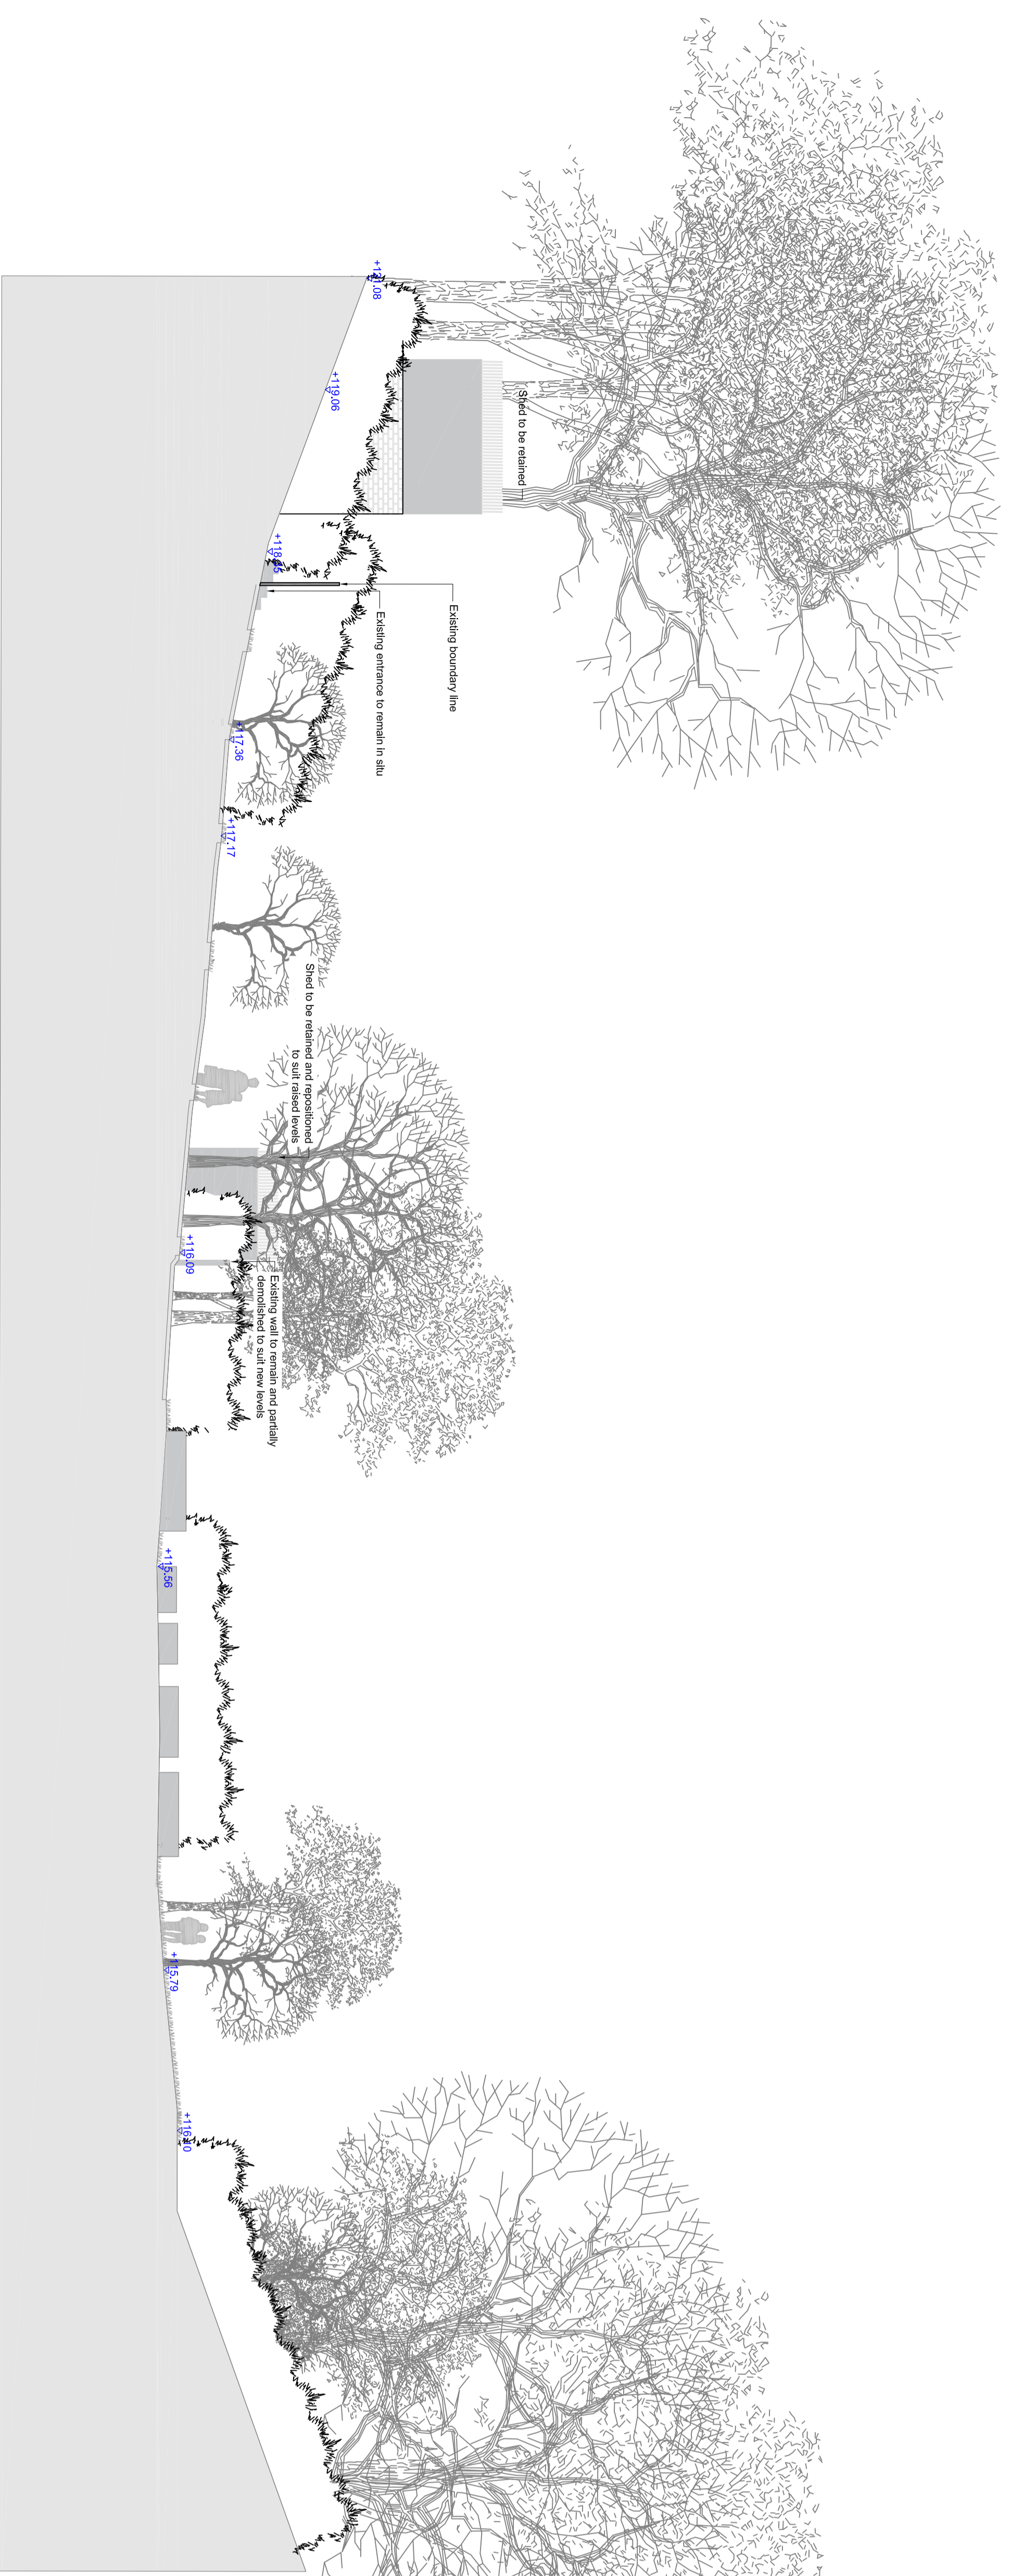

B Section B
Scale: 1:100

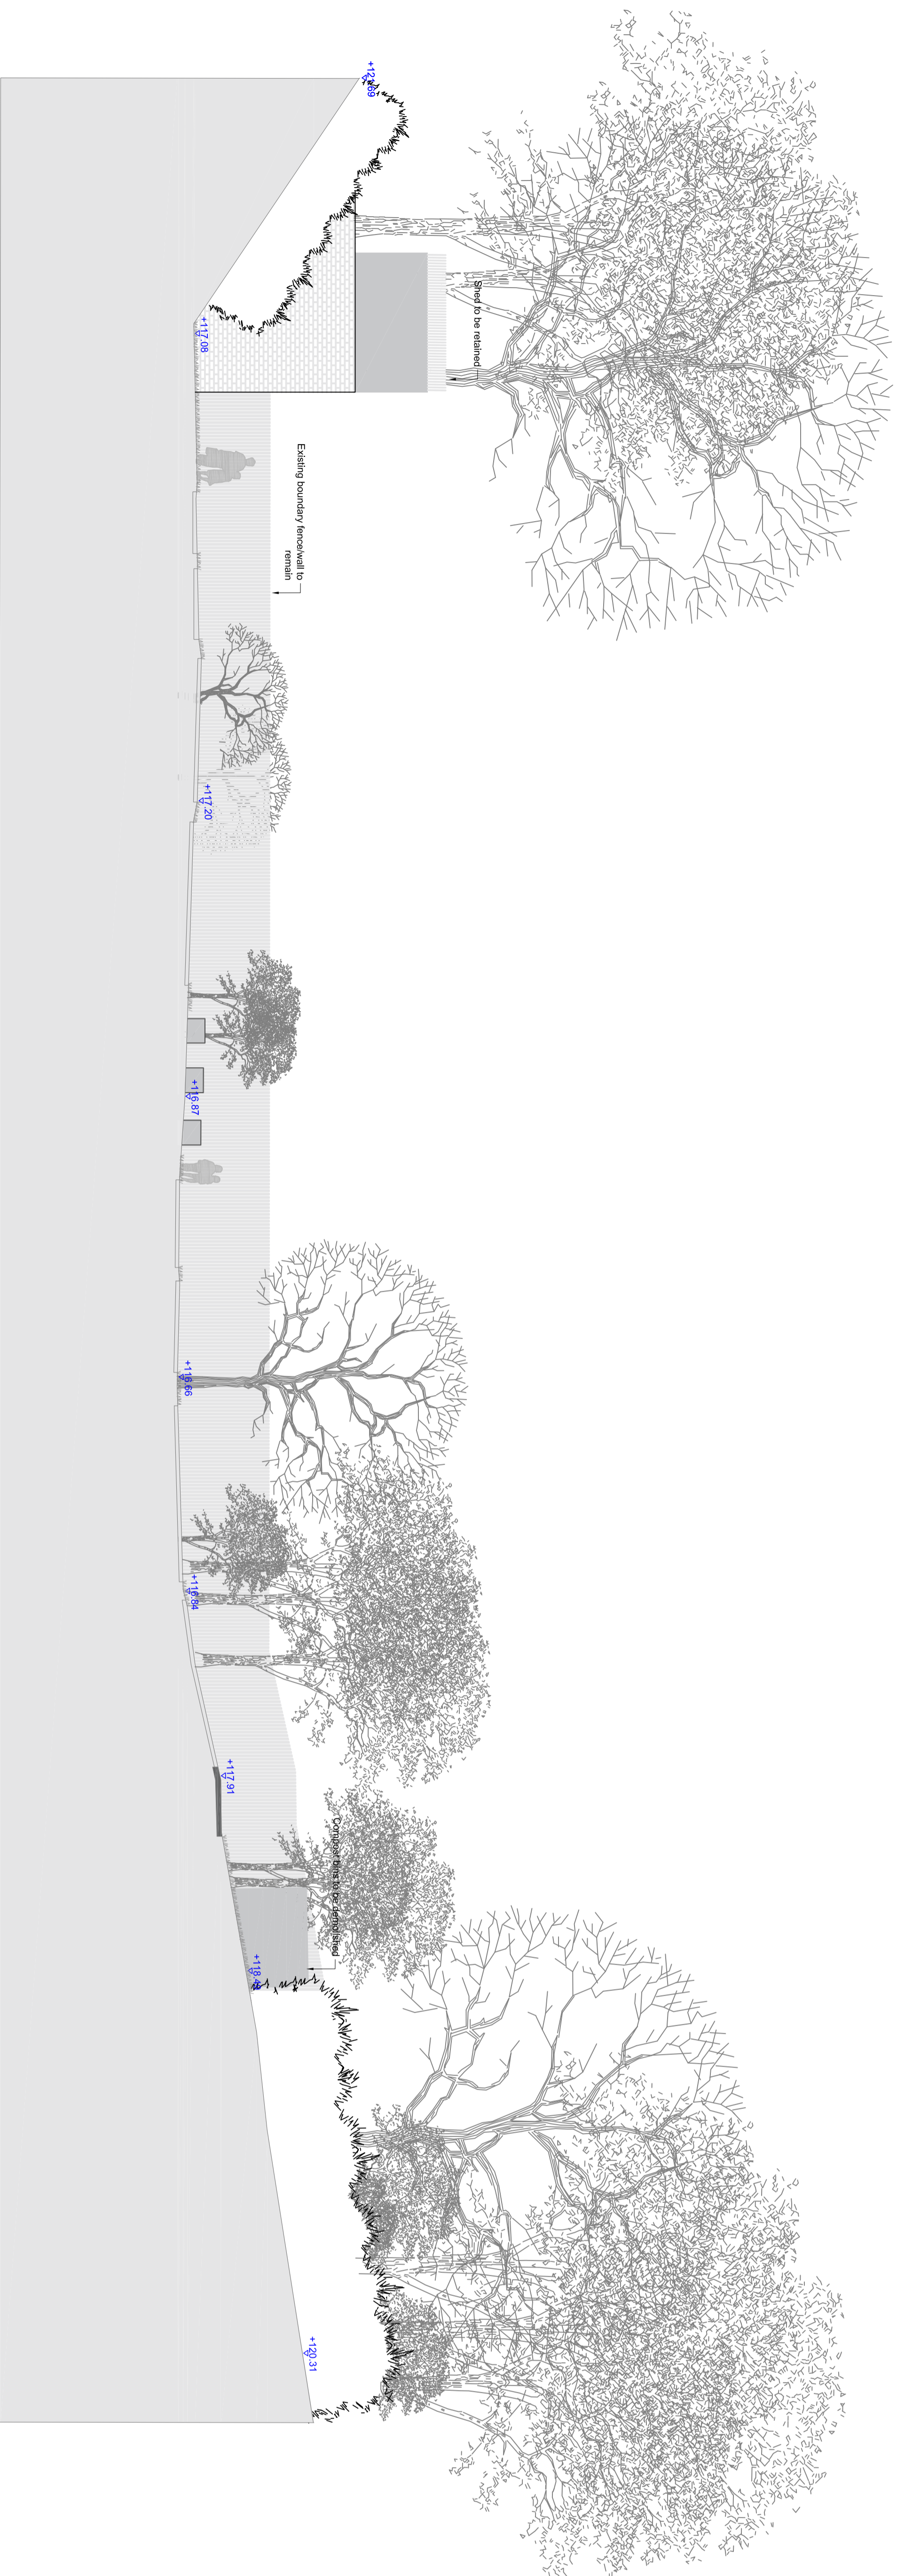

C Section C
Scale: 1:100

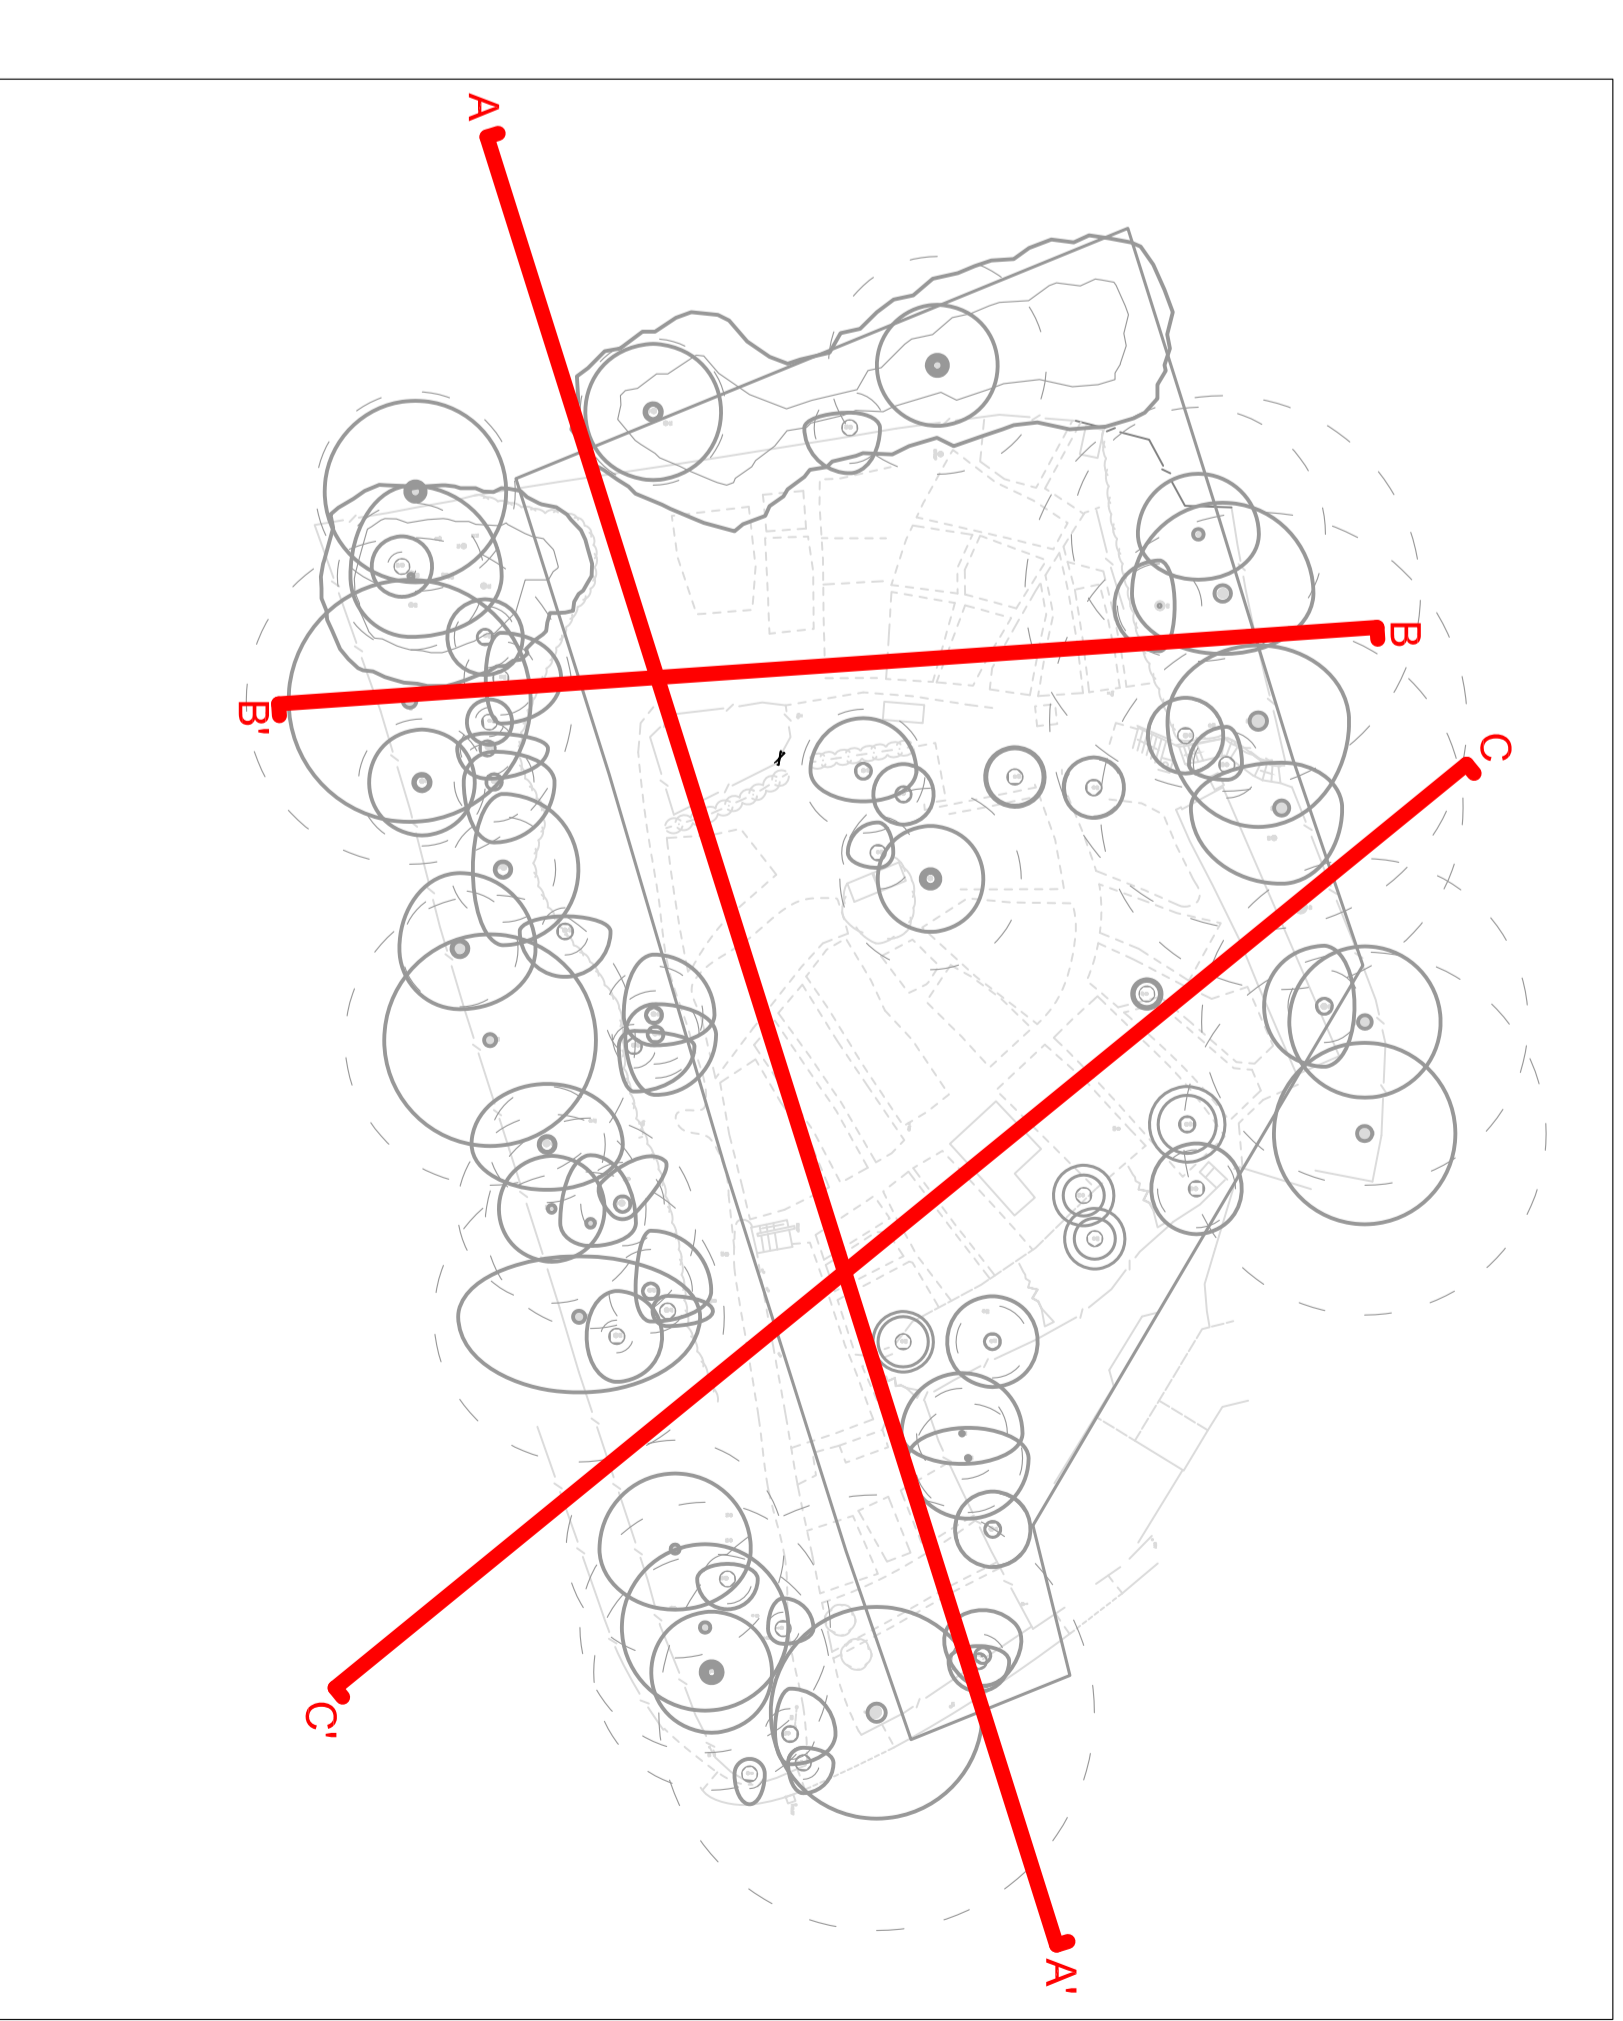

Location Plan 1:500

