


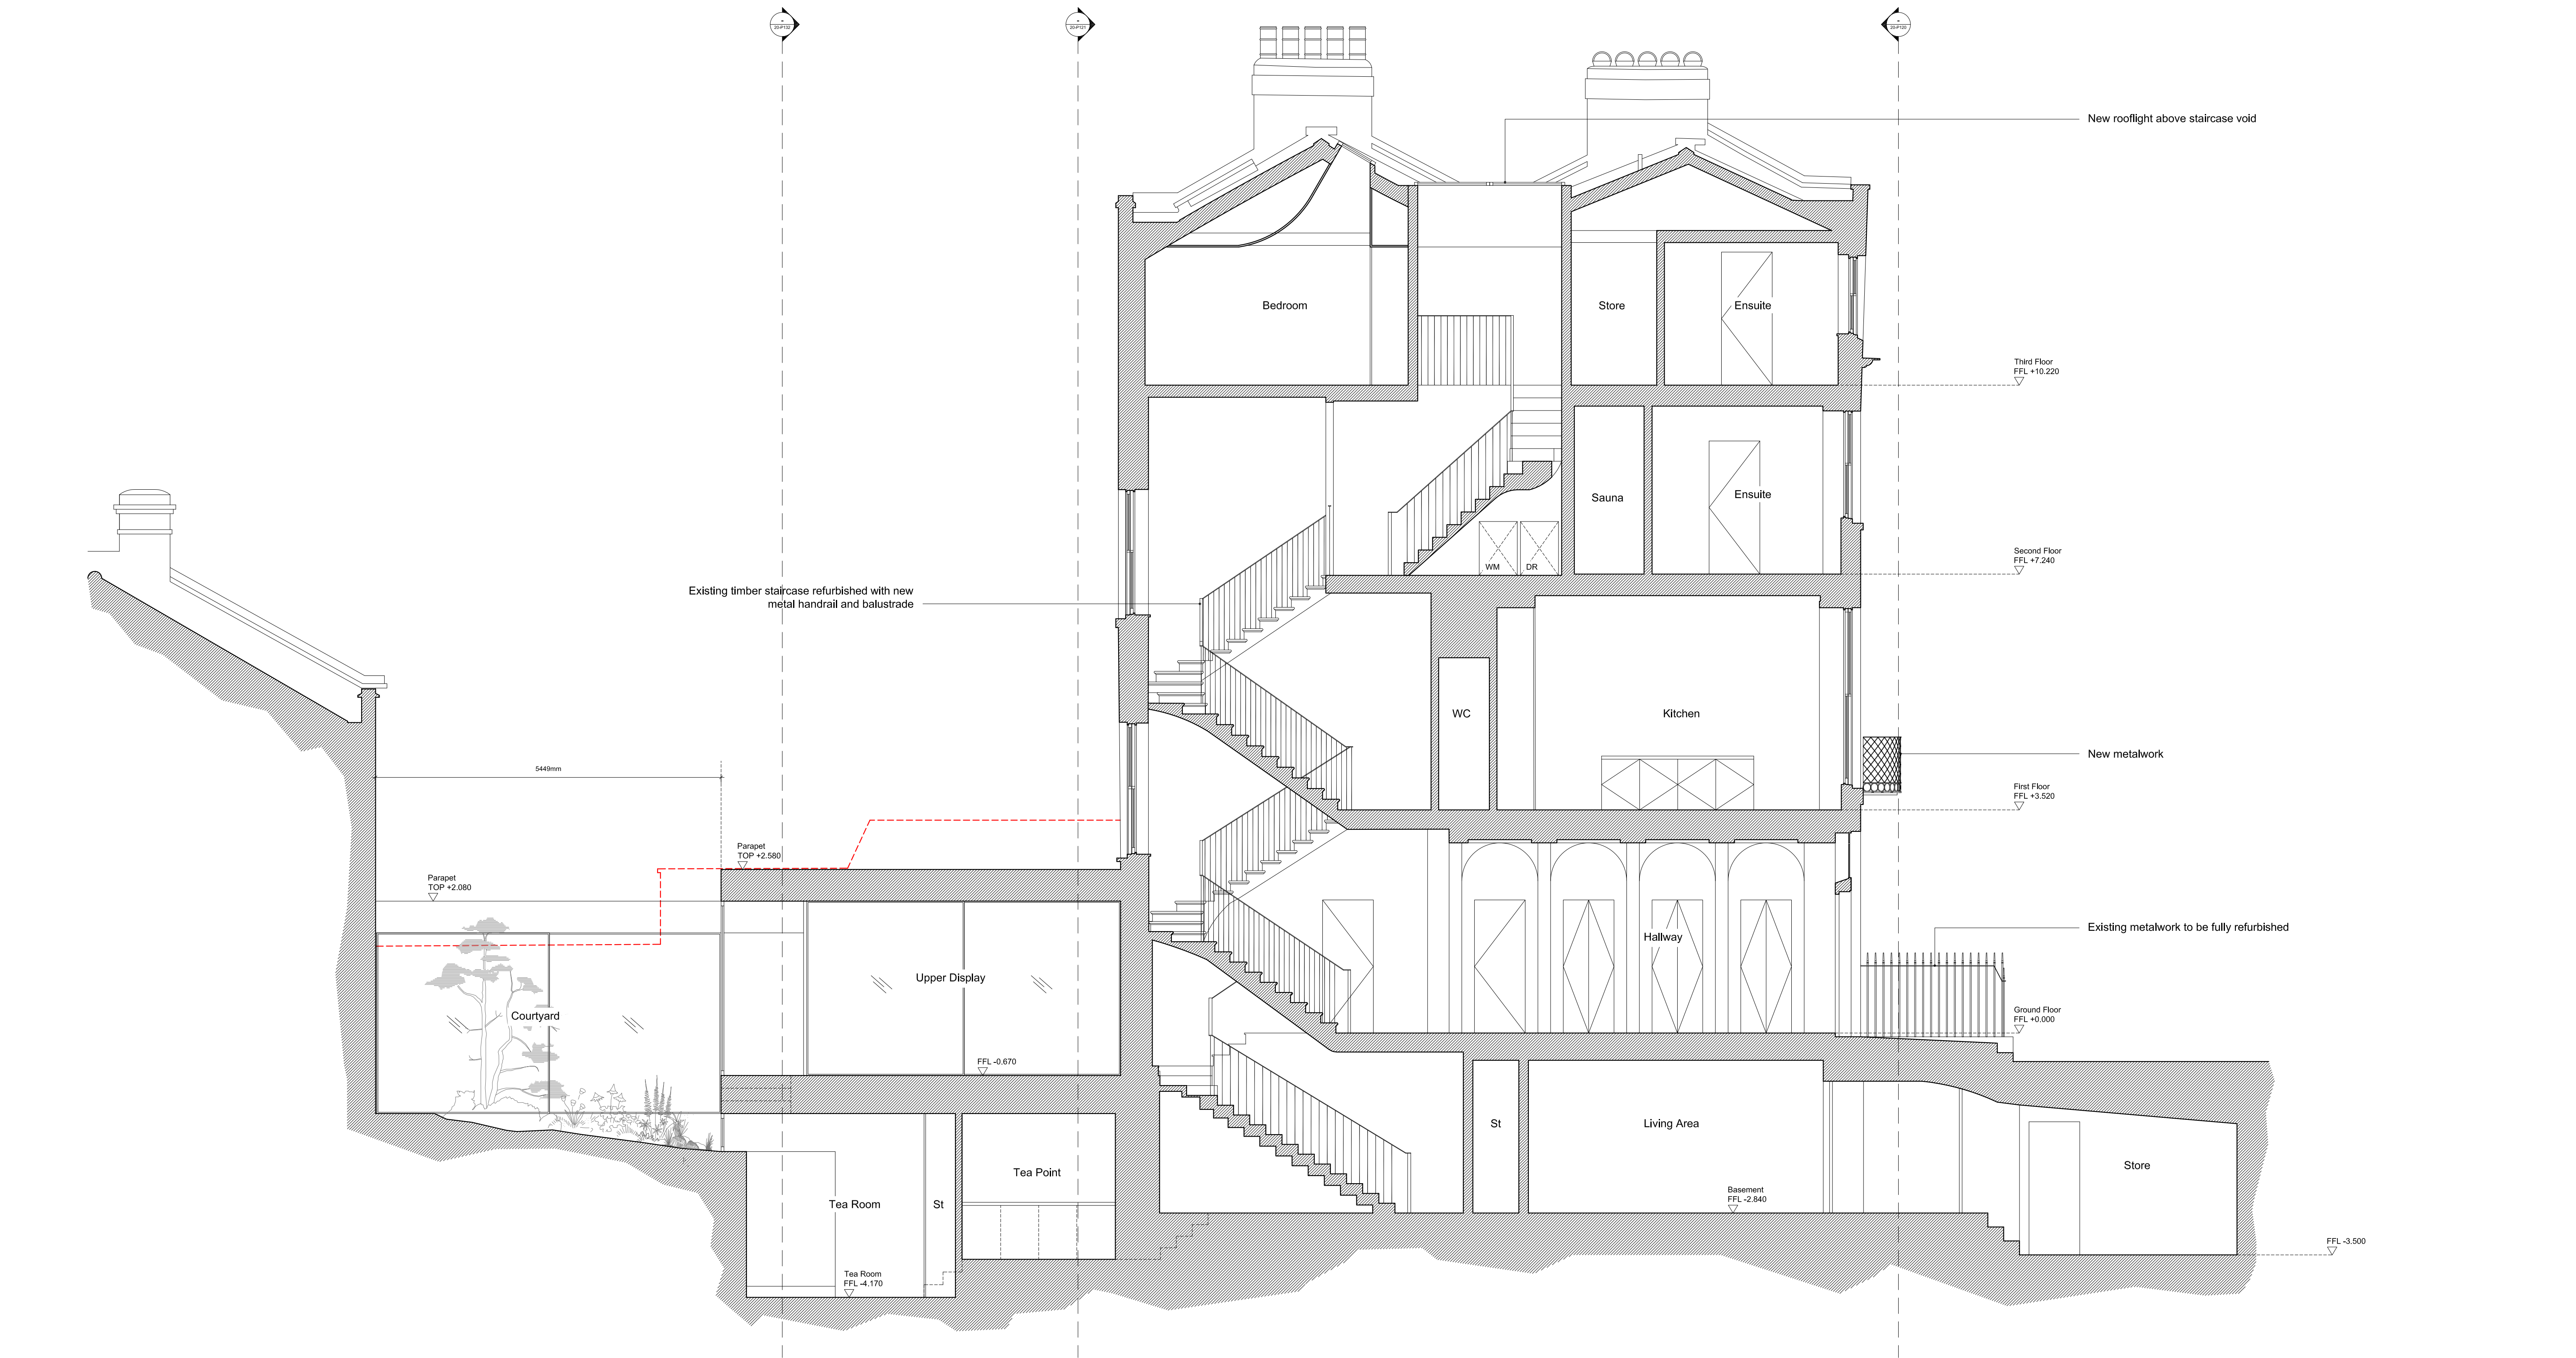

General notes:

Do not scale from drawings.  
Errors to be reported immediately to the Architect.  
To be read in conjunction with all relevant Architects', Services and Structural Engineers' drawings.  
All existing site, tree and building information has been compiled from different sources.  
All dimensions to be checked on site.


Comments:

All existing windows including timber shutters to be refurbished where required and secondary glazing installed where possible.  
Existing staircases to be retained and refurbished.

| Rev. | Date | Description | Drawn | Check |
|------|------|-------------|-------|-------|
|      |      |             |       |       |
|      |      |             |       |       |
| Rev. | Date | Description | Drawn | Check |
|------|------|-------------|-------|-------|
|      |      |             |       |       |
|      |      |             |       |       |
Key Plan

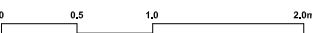

BÜF

Studio 2, 5a Priory Grove  
London SW8 2PD

T : +44 (0)20 3409 0881  
E: info@bufarchitecture.com  
W: www.bufarchitecture.com

Project

79 Guilford Street  
London, WC1N 1DF

Client

Andrew and Romain

Status

PLANNING

Drawing name

As Proposed  
Section AA

Date

20.02.19

Scale / Format

1:100 @A3

Drawn / Checked  
XX / XX

Approved  
XX

Zone

XX

Element

DR

Job no.

A010

Source

A

Revision

B

Project number

A010

Revision

B