



No. 35

1 Cellar
1 : 50

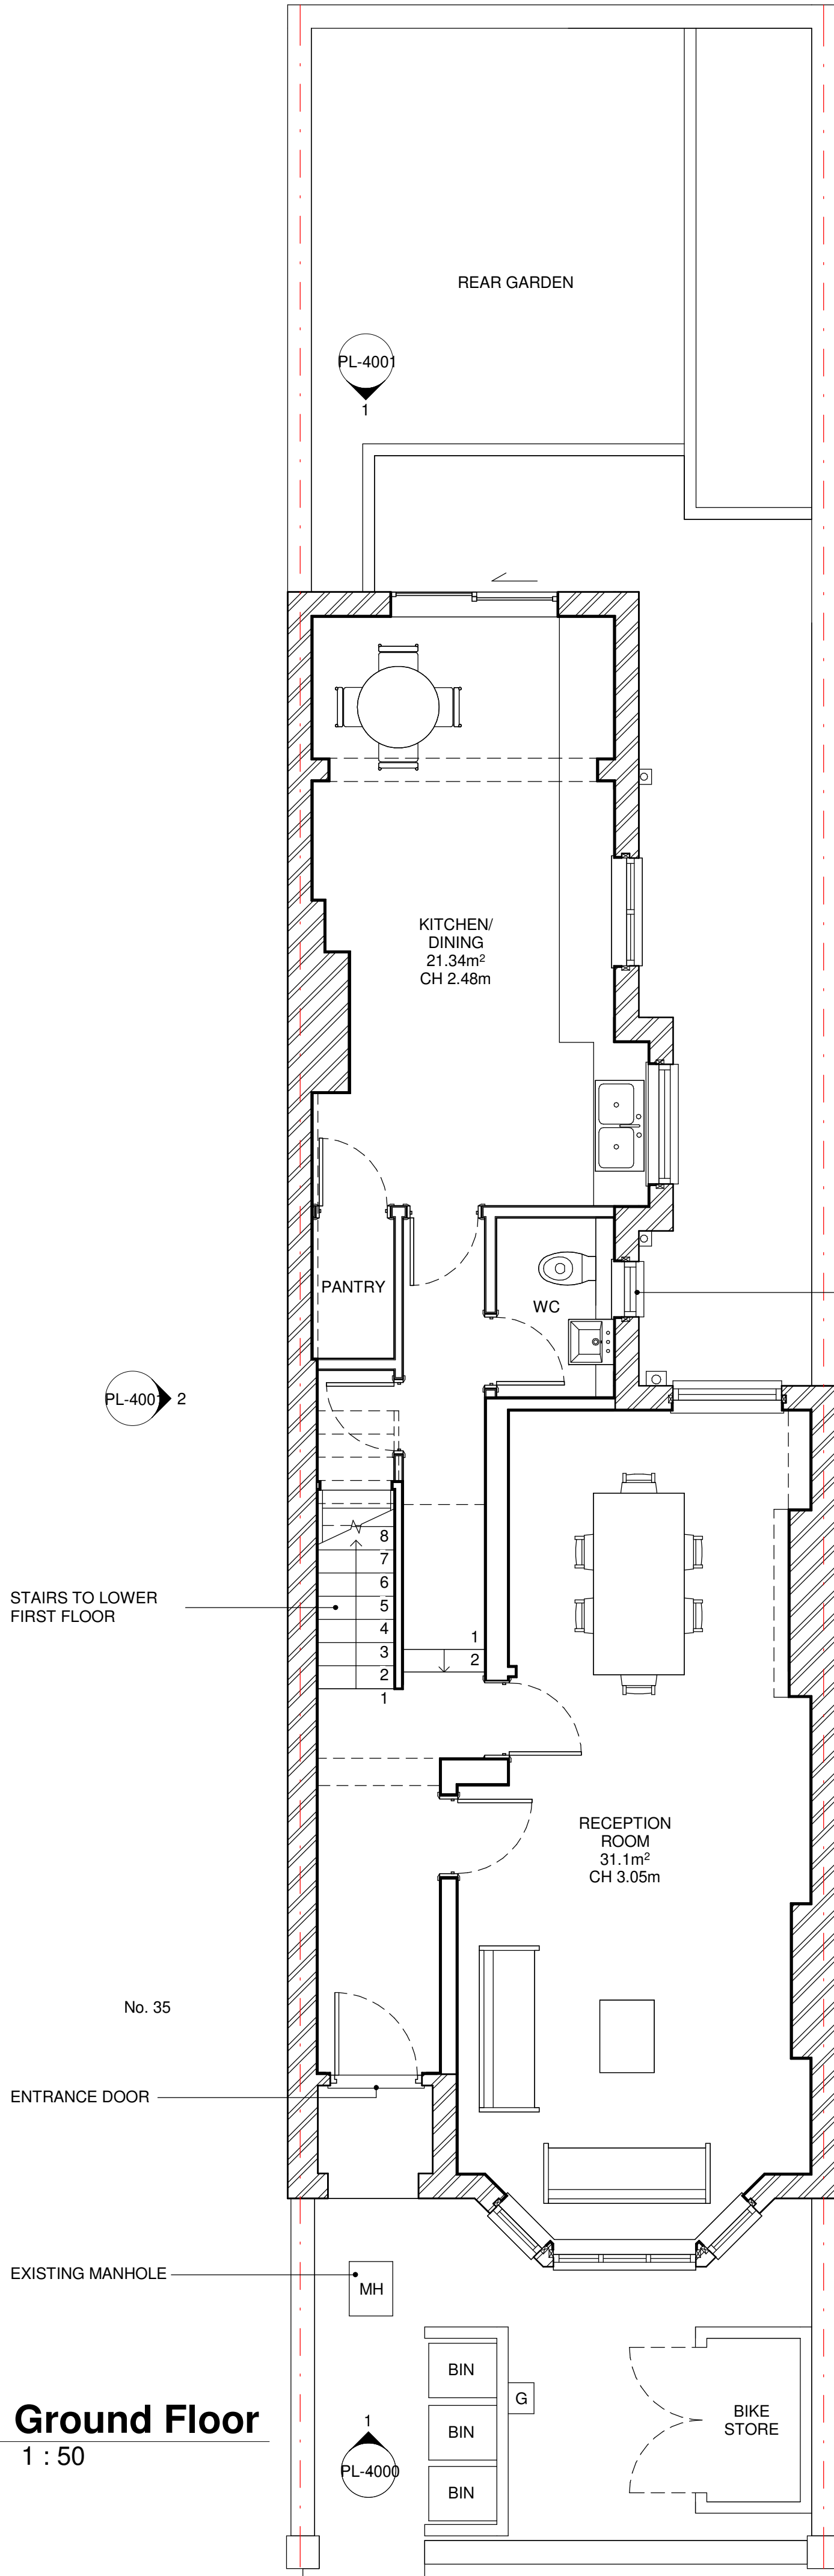

2 Ground Floor
1 : 50

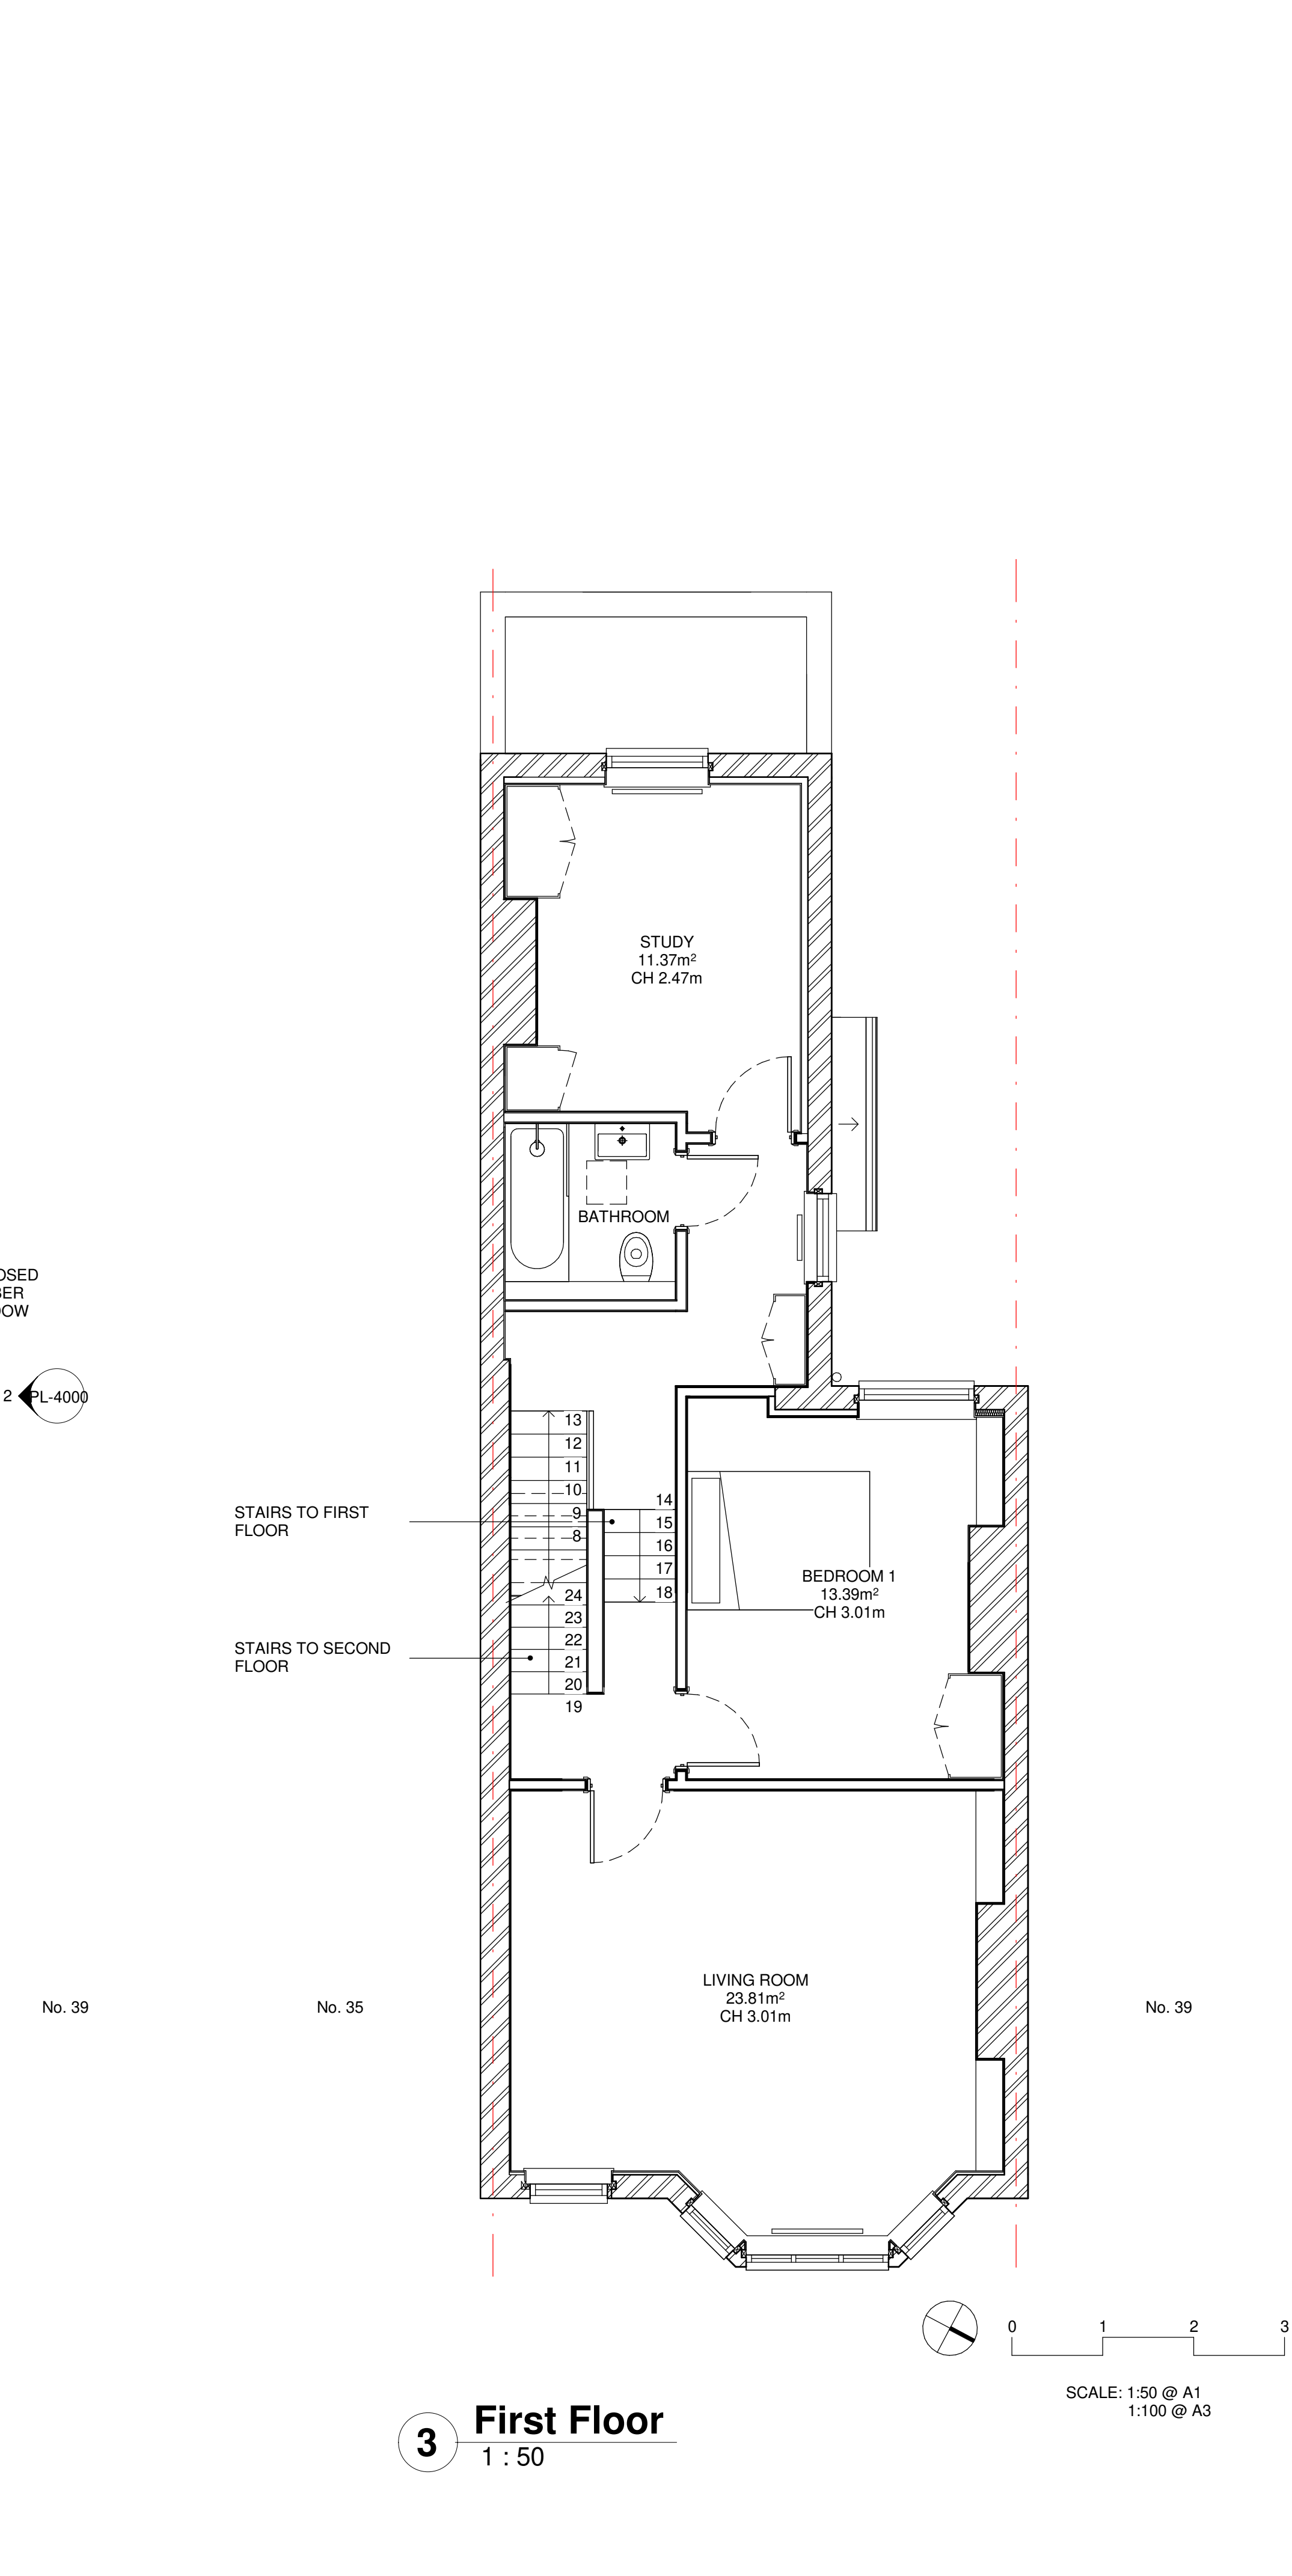

3 First Floor
1 : 50

KEY
CH - CEILING HEIGHT

NOTE 01
TOTAL GROSS OF INTERNAL AREA 208.09m²

Rev	Date	Description of Revision	Drawn	Checkd	Appr
00	27.08.21	Planning Drawings	RO	GF	

Graham Ford Architects
Britannia House
11 Glenthorpe Road
London W6 0LH
+44 (0)208 748 2024
+44 (0)7949495261
graham@grahamfordarchitects.com

Project
37, Estelle Road, NW3 2JX

Drawing Title
Proposed Plans

Designed	G.F.	Signed		Date	
Drawn	S.R.	Signed		Date	
Checked	G.F.	Signed		Date	
Approved		Signed		Date	
Scale(s)	1:50@A1	1:100@A3			
Drawing Number	PL-2000				Revision 00