


Middlesex Annex LLP - Bedford Passage Development

Enabling Works/ PCSA/ Advanced Main Contract works - Contract Programme

Chart revision date:
27/03/2021

**MORGAN
SINDALL**
CONSTRUCTION

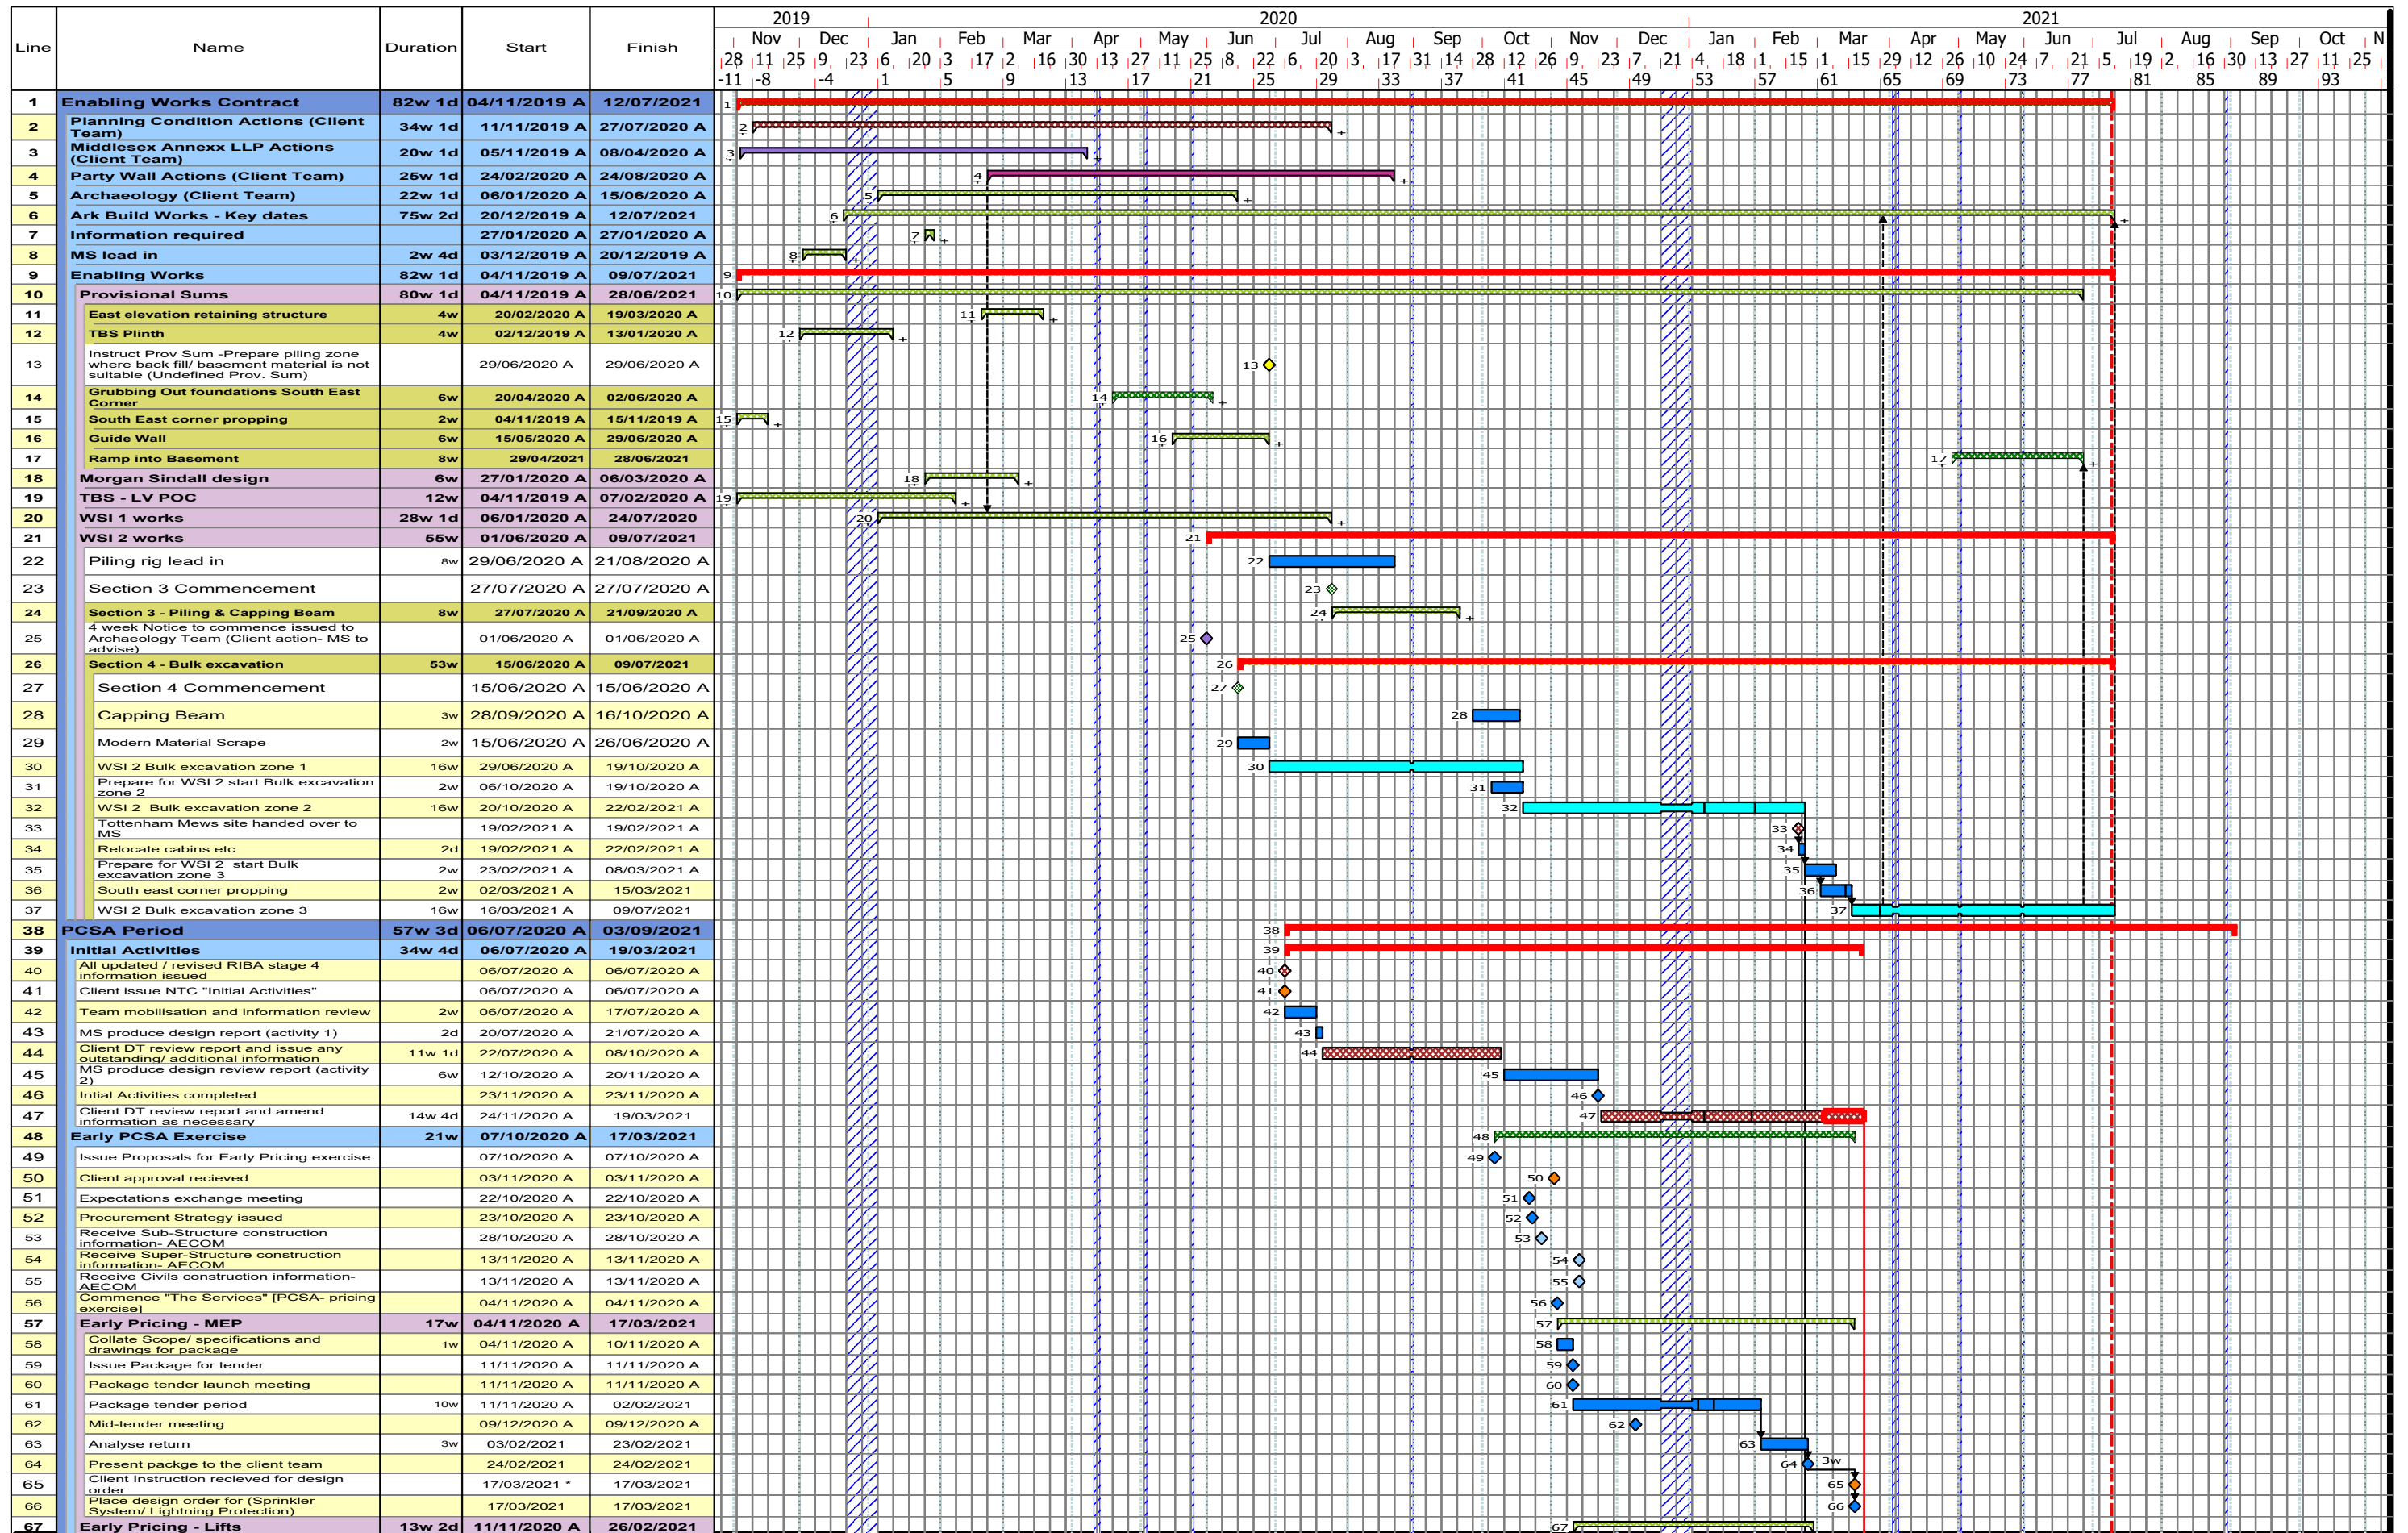

Drawn by: James Kidgell


Dwg No. BPD-EW-001

Revision No. 10

Notes: Update to pre-commencement activities

**MORGAN
SINDALL**
CONSTRUCTION

Chart revision date:
27/03/2021

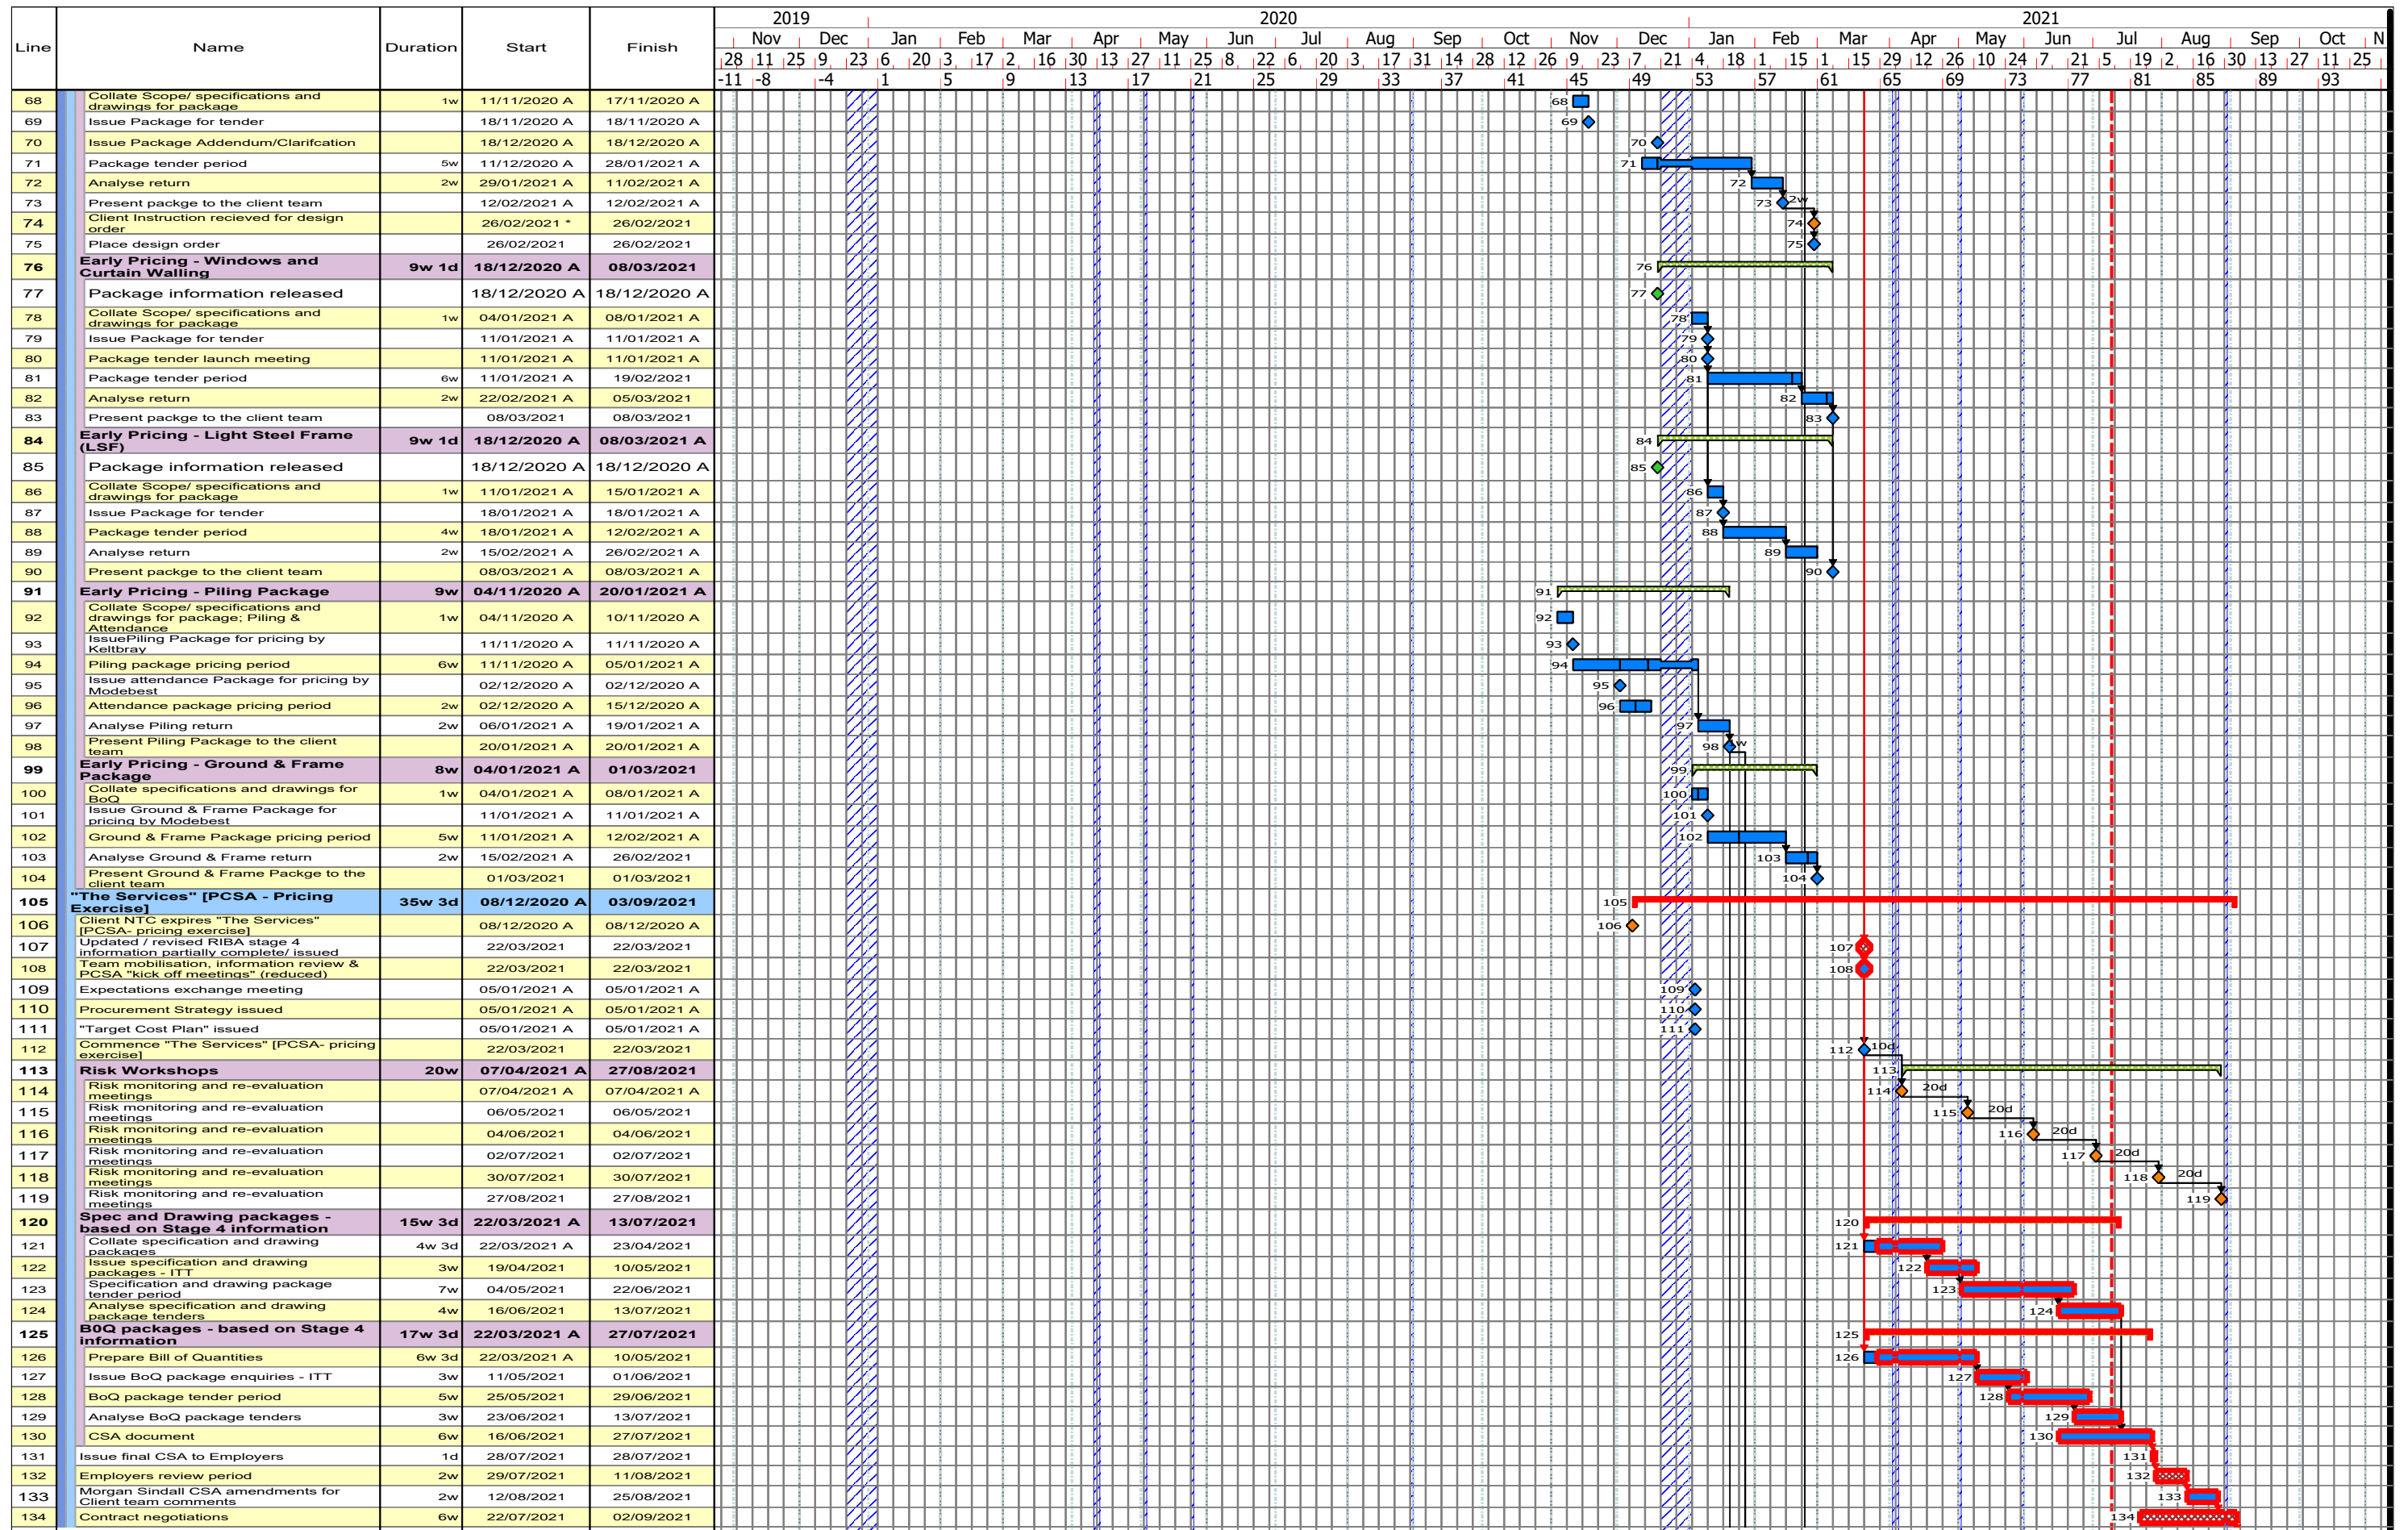

Enabling Works/ PCSA/ Advanced Main Contract works - Contract Programme

**MORGAN
SINDALL**
CONSTRUCTION

