


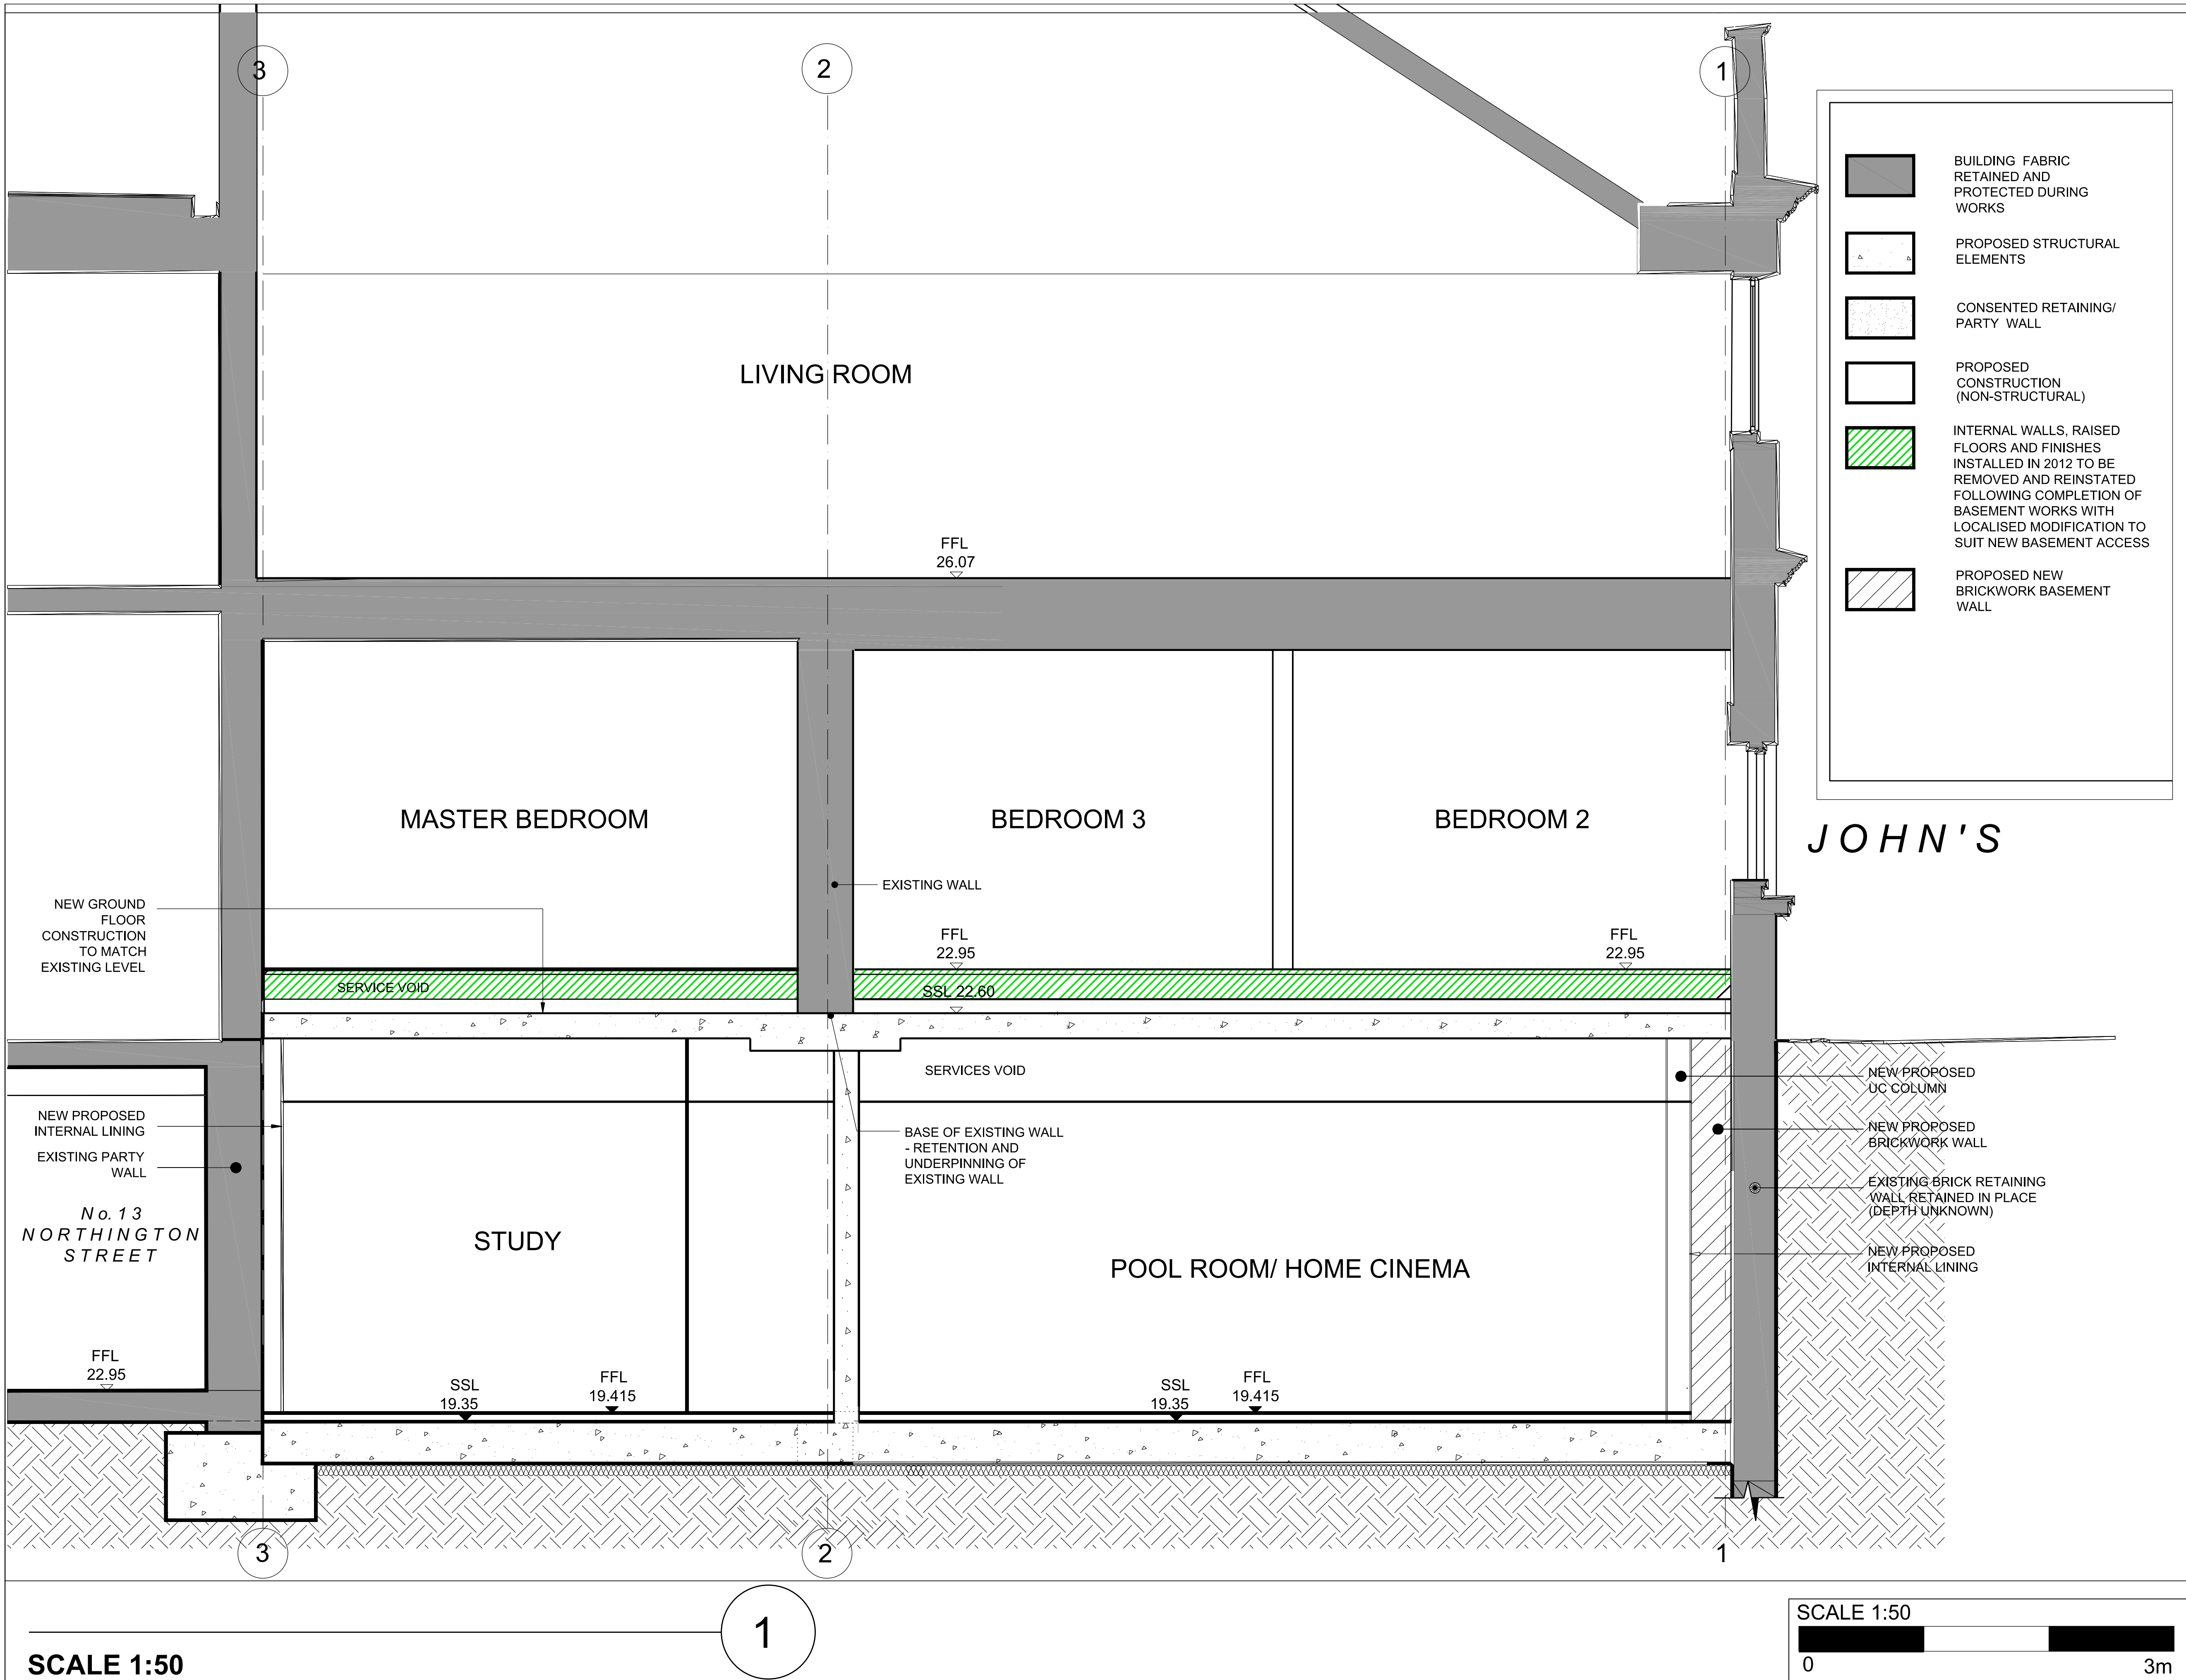

THIS DRAWING IS PROTECTED BY COPYRIGHT AND MUST NOT BE COPIED OR REPRODUCED WITHOUT THE WRITTEN CONSENT OF CHRIS DYSON ARCHITECTS LIMITED. NO DIMENSIONS ARE TO BE SCALED FROM THIS DRAWING. ALL DIMENSIONS AND SIZES TO BE CHECKED ON SITE. NORTH POINTS SHOWN ARE INDICATIVE.

SITE SPECIFIC HAZARDS
IN ACCORDANCE WITH THE REQUIREMENTS OF THE COM REGULATIONS 2007 THE FOLLOWING SIGNIFICANT RESIDUAL HAZARDS HAVE NOT BEEN IDENTIFIED OUT OF THIS PROJECT AND MUST BE TAKEN INTO CONSIDERATION BY CONTRACTORS PLANNING TO UNDERTAKE THE WORKS SHOWN ON THIS DRAWING:

A	30.06.21	REVISED NEW PLANNING DRAWING	JC / CD
-	28.04.21	FIRST ISSUE REVISED NEW PLANNING DRAWING SHOWING NEW COLUMNS AND BRICKWORK BASEMENT WALLS TO SUPPORT EXISTING WALLS ON GROUND FLOOR	JC / CD

REV DATE NOTES INT.
PROJECT
25 ST JOHN'S MEWS

DRAWING TITLE
PROPOSED SECTION CC

STATUS PLANNING					
DATE	DRAWN	CHECK			
APR 21	JC	CD			
PROJECT NUMBER	UNIT / BLOCK	CU / SUB CODE	TYPE & NUMBER	REVISION LETTER	
0468	A	2100	A		