



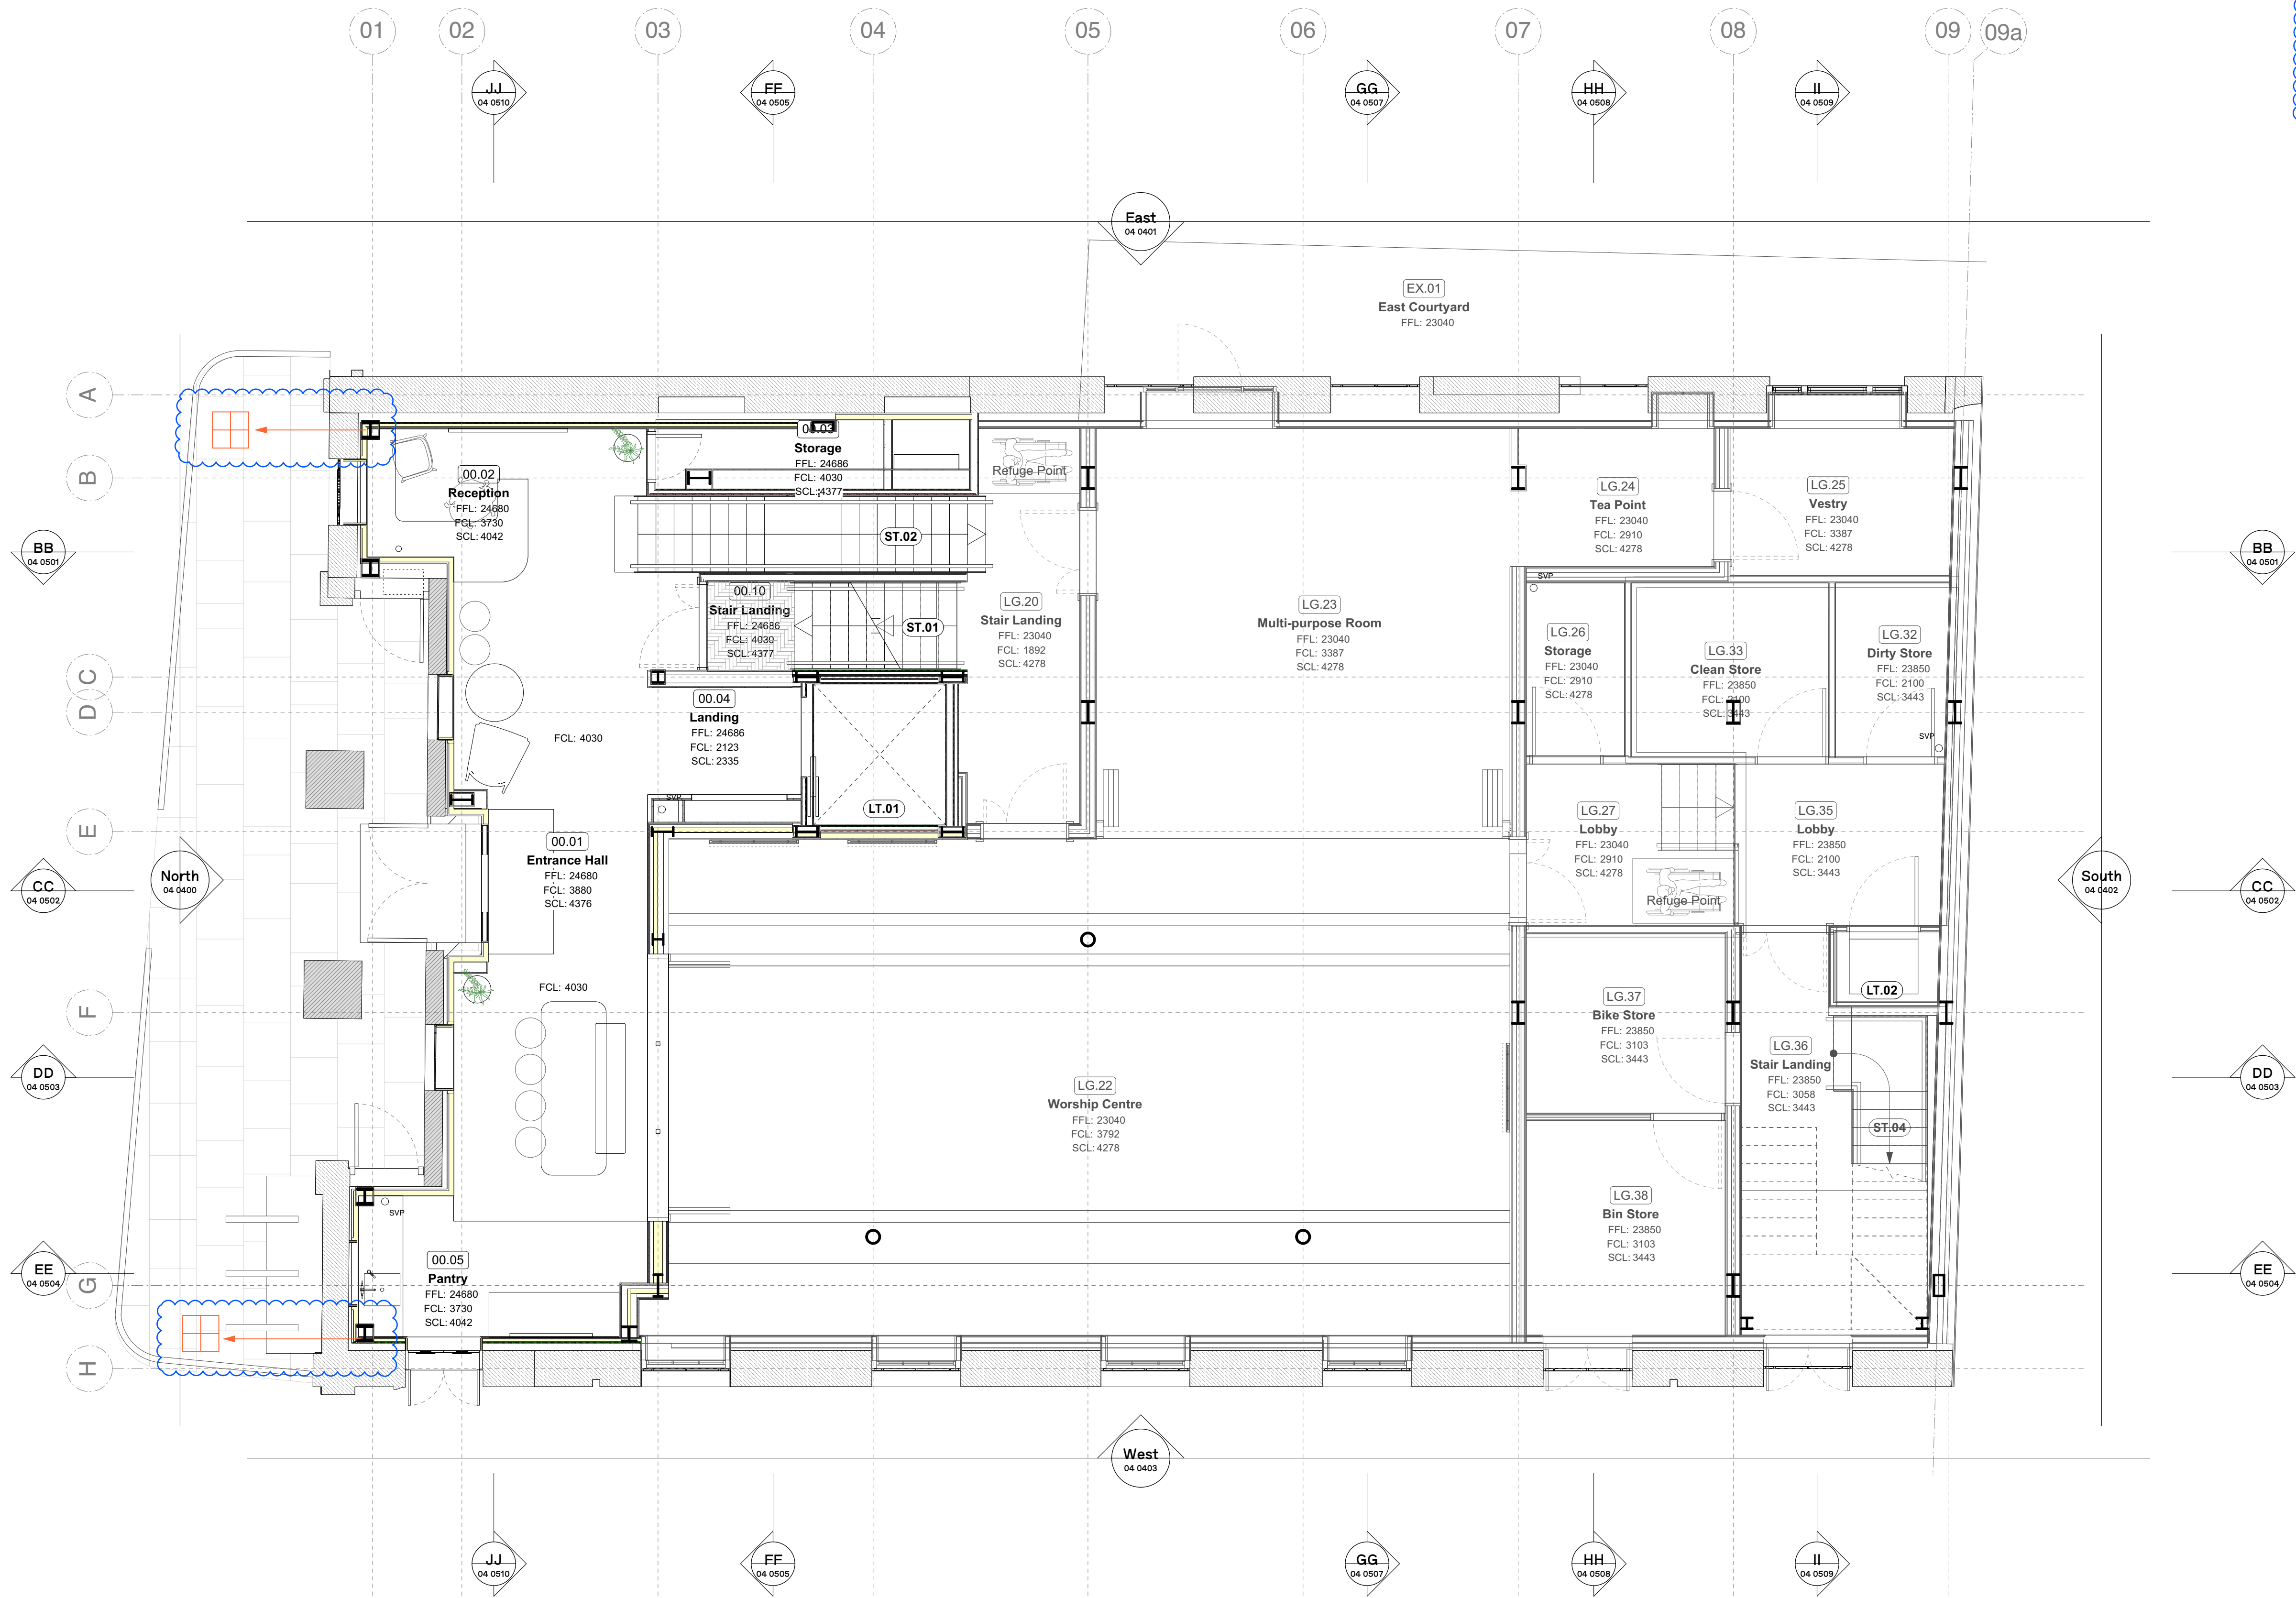

Lightning Strategy Key

- Connection to Steel Frame
- Inspection pits
- Strike Plate
- 'Brown' Conductor Tape
- 'Stone' Conductor Tape

C 9	20/08/2025	Stage 5 / Planning Update
C 8	07/06/2025	Stage 5 Update
C 7	27/05/2025	Stage 5 Update
C 6	19/05/2025	Drawing Update (C1004)
C 5	22/03/2025	FFL etc. updates
C 4	12/03/25	Stage 5 Issue
REV.	DATE	COMMENT

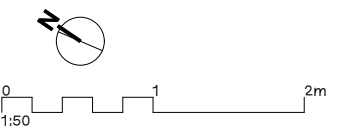

NOTES
Do not scale from this drawing. All dimensions to be confirmed on site. Architect to be informed of any discrepancies before any action is taken. This drawing is copyright © Manalo & White Ltd and should not be copied or reproduced without Manalo & White Ltd consent.

Manalo & White

UNIT 301, METROPOLITAN WHARF BUILDING,
70 WAPPING WALL, LONDON E1W 3SS
T 020 7265 4945 E contact@manaloandwhite.co.uk

PROJECT
Wesley Camden Methodist Church

DRAWING
Plan: Ground Floor

SCALE
1:50 @A1

STATUS
Stage 5

JOB No. PREFIX VOLUME LEVEL TYPE ROLE

1127 MWA ZZ GF DR A

DRAWING No. REVISION

04 0201 C 9

Drawing Updates:

- Lightning protection added.

1 **Plan: Ground Floor**
Scale: 1:50