



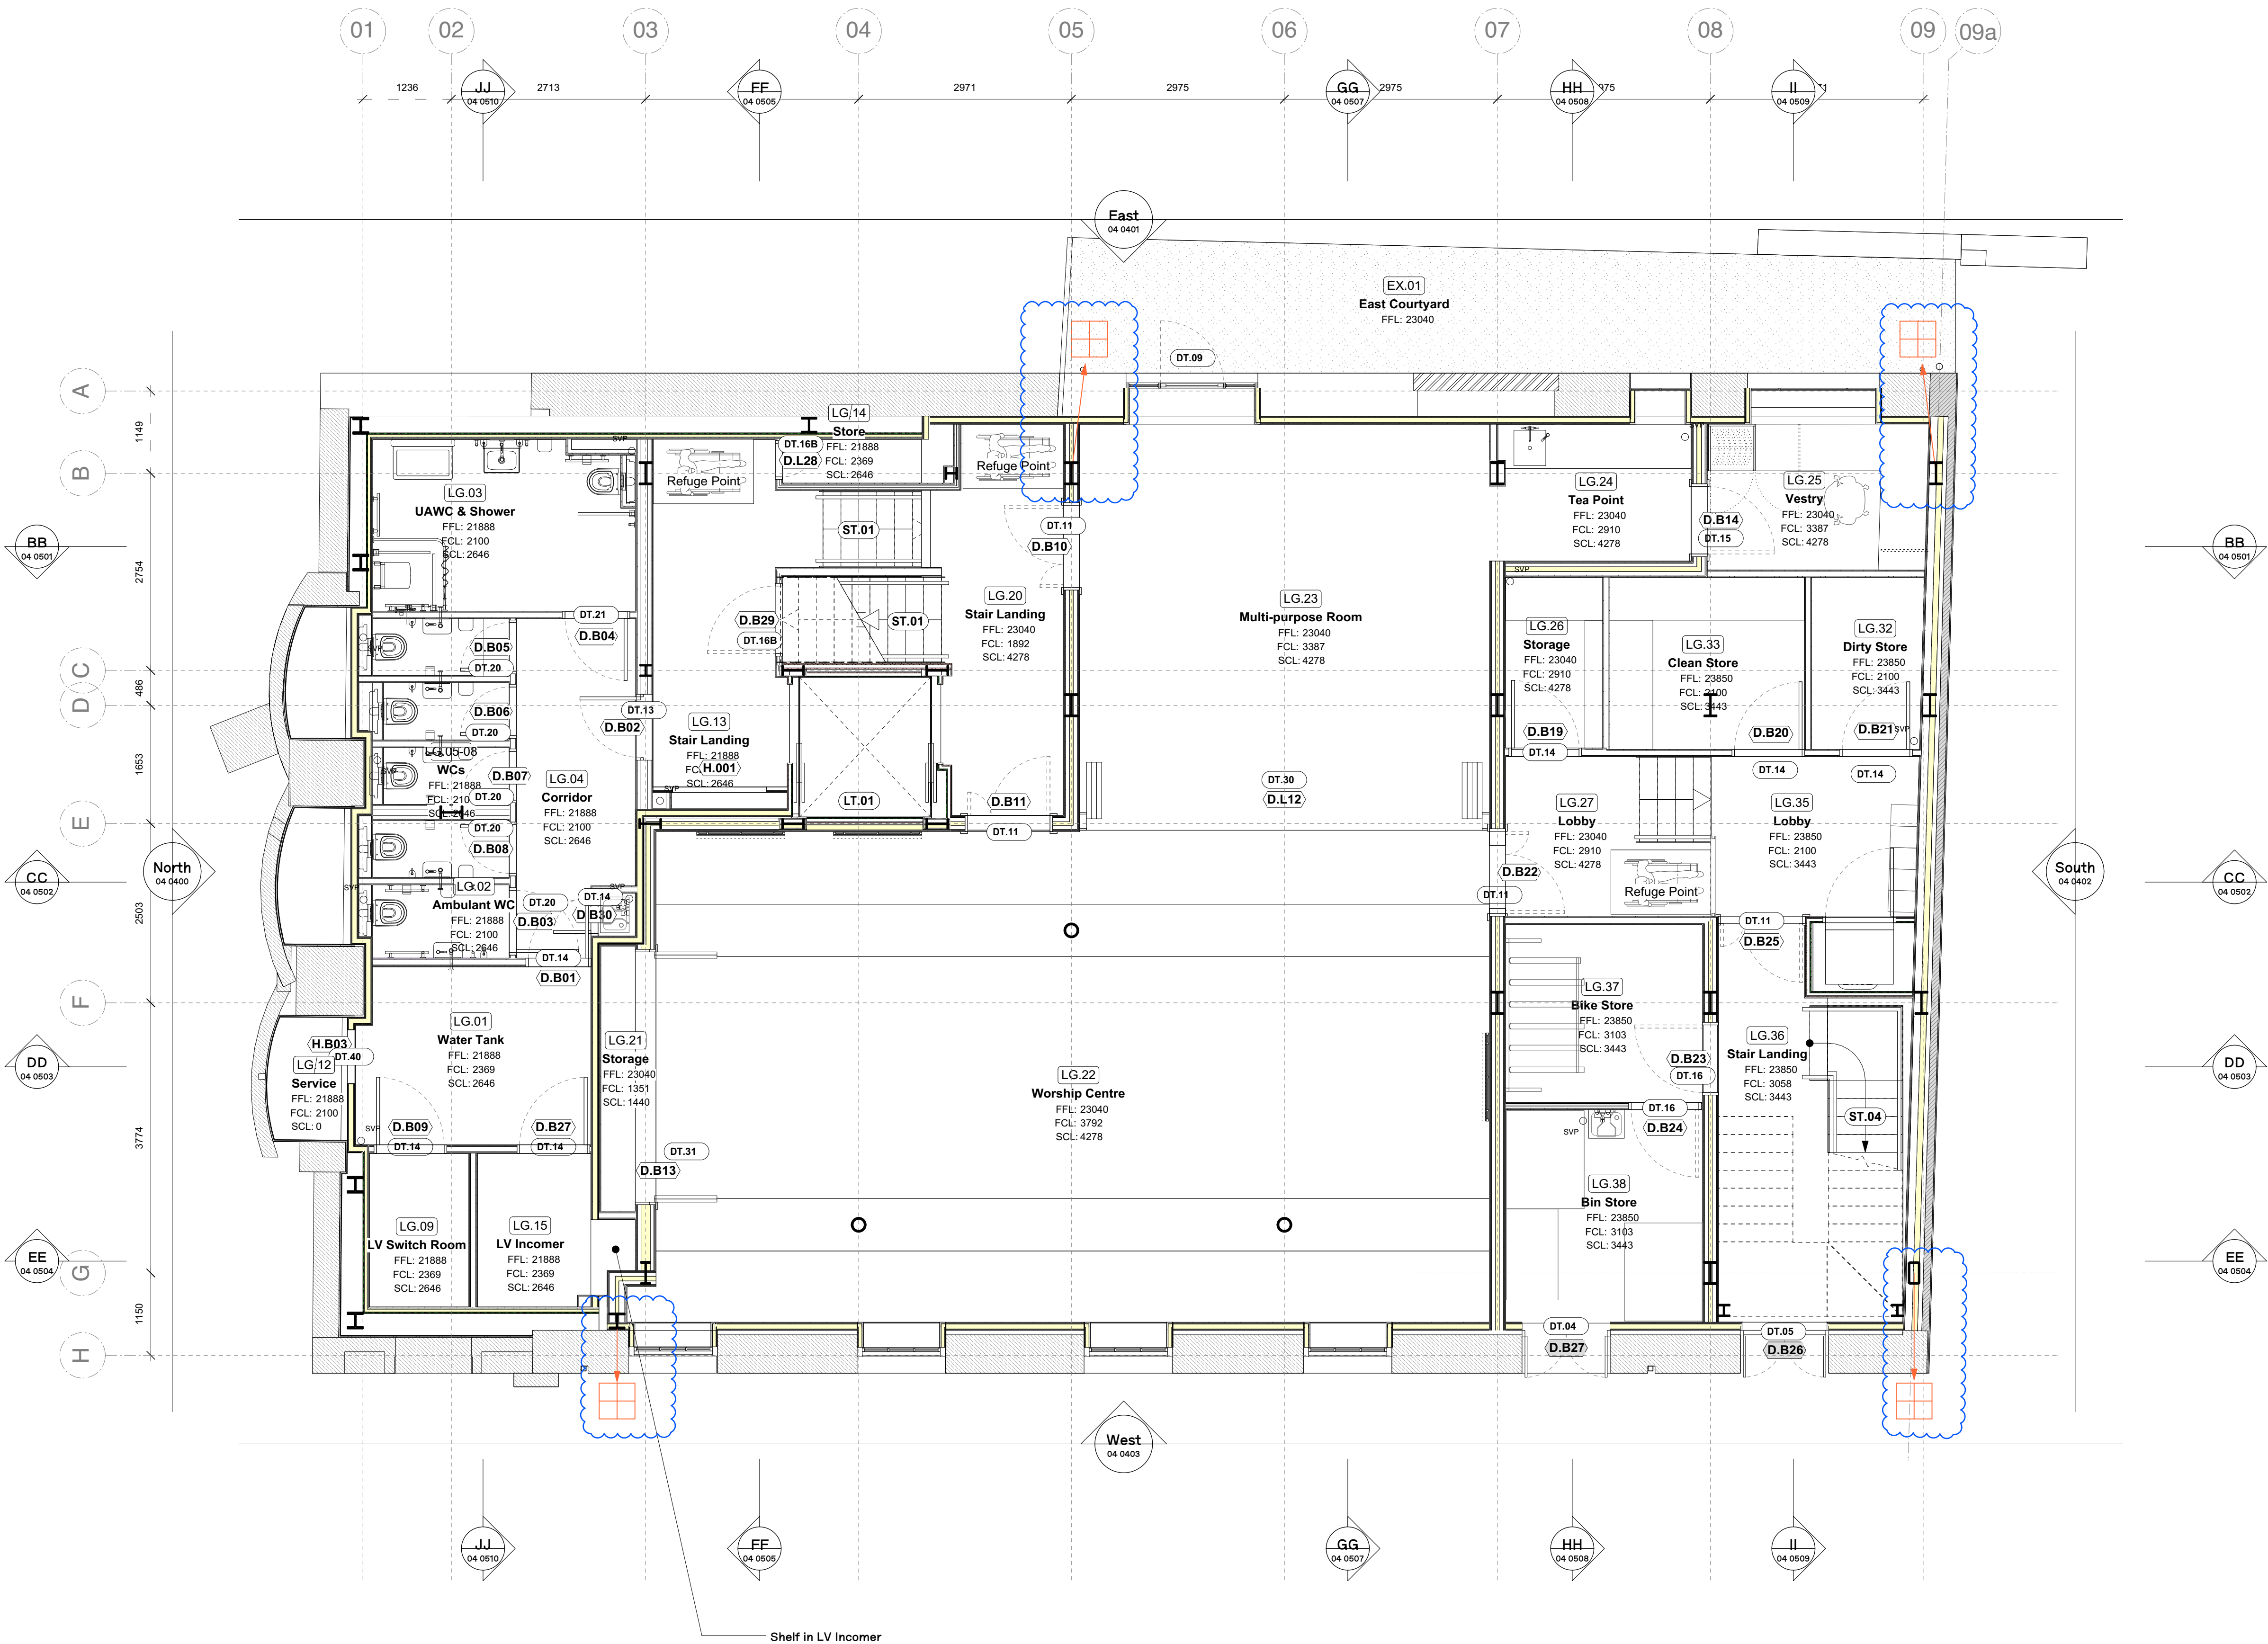

Lightning Strategy Key

- Connection to Steel Frame
- Inspection pits
- Strike Plate
- 'Brown' Conductor Tape
- 'Stone' Conductor Tape

C 7	20/08/21	Stage 5 / Planning Update
C 6	27/05/2021	Stage 5 Update
C 5	01/04/2021	LV Incomer shelf updated
C 4	12/03/21	Stage 5 Issue
REV.	DATE	COMMENT

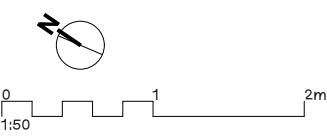

NOTES
Do not scale from this drawing. All dimensions to be confirmed on site. Architect to be informed of any discrepancies before any action is taken. This drawing is copyright © Manalo & White Ltd and should not be copied or reproduced without Manalo & White Ltd consent.

Manalo & White

UNIT 301, METROPOLITAN WHARF BUILDING,
70 WAPPING WALL, LONDON E1W 3SS
T 020 7365 4945 E contact@manaloandwhite.co.uk

PROJECT
Wesley Camden Methodist Church

DRAWING
Plan: Lower Ground Floor

SCALE
1:50 @A1

STATUS
Stage 5

JOB No. PREFIX VOLUME LEVEL TYPE ROLE

1127 MWA ZZ B1 DR A

DRAWING No. REVISION

04 0200 C 7

Drawing Updates:

- Lightning protection added.

1 Plan: Lower Ground Floor
Scale: 1:50