



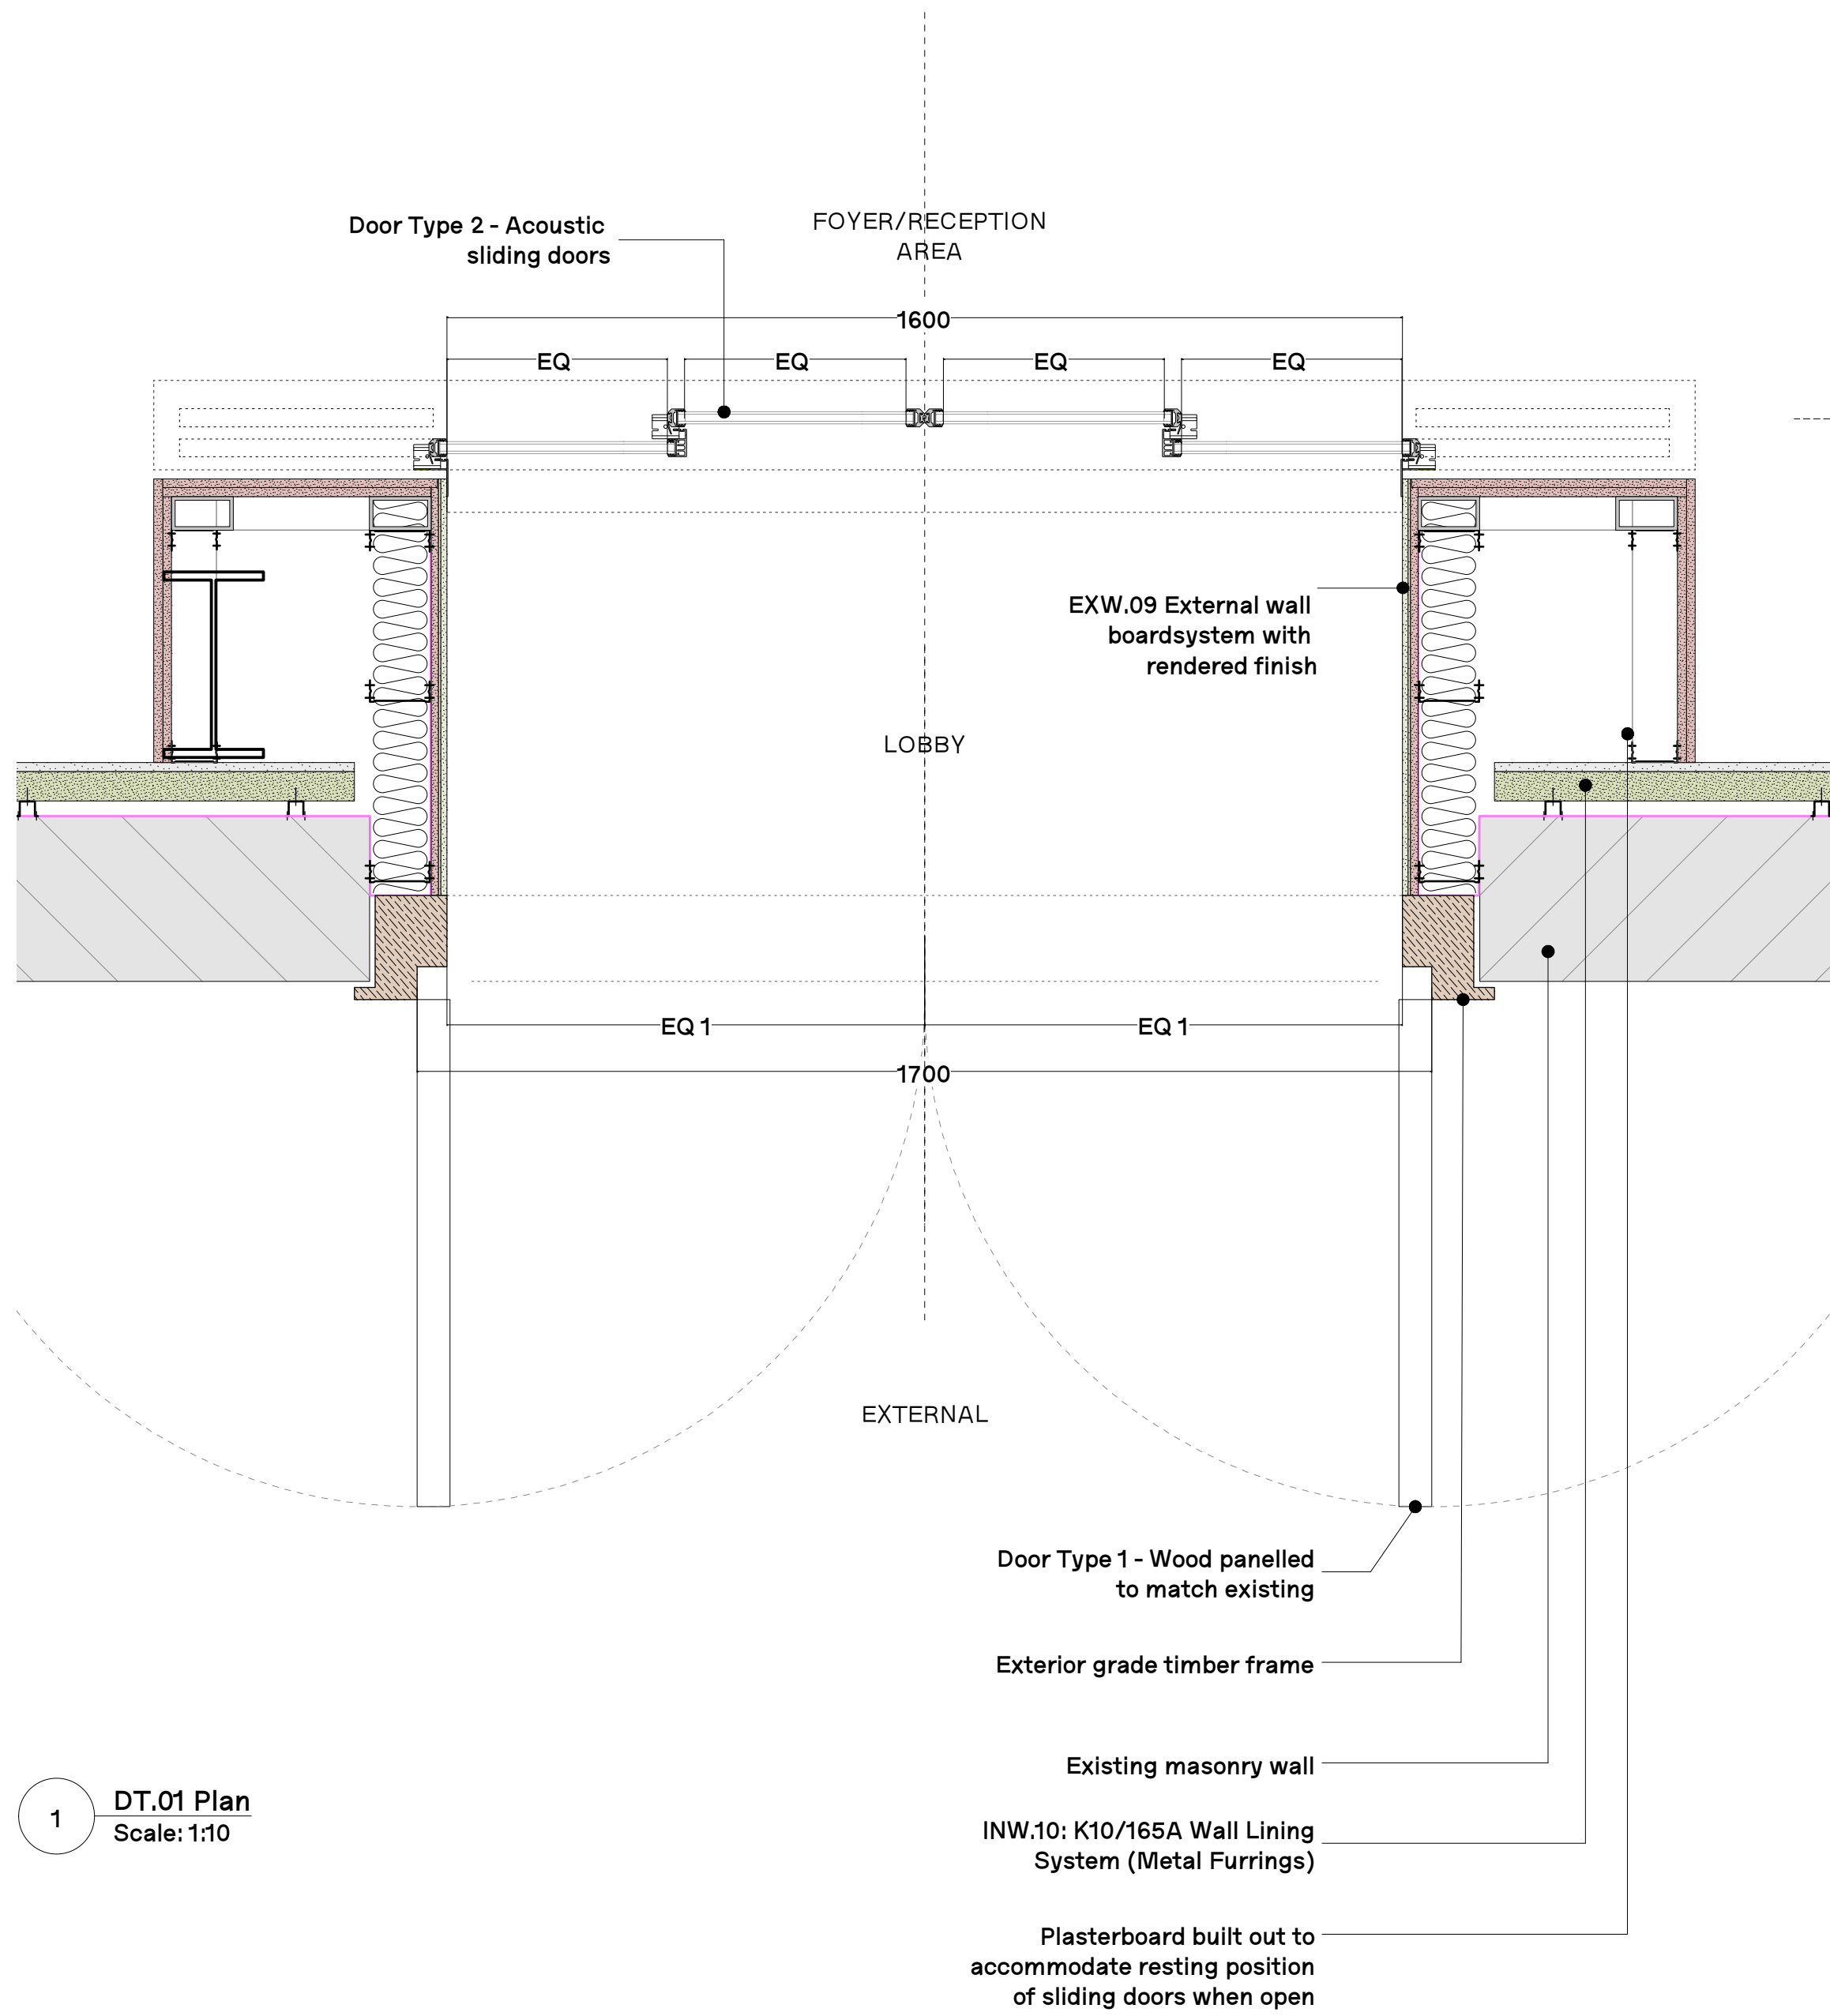

1 DT.01 Plan
Scale: 1:10

Existing opening extended to
create new level access

2 DT.01 Elevation
Scale: 1:10

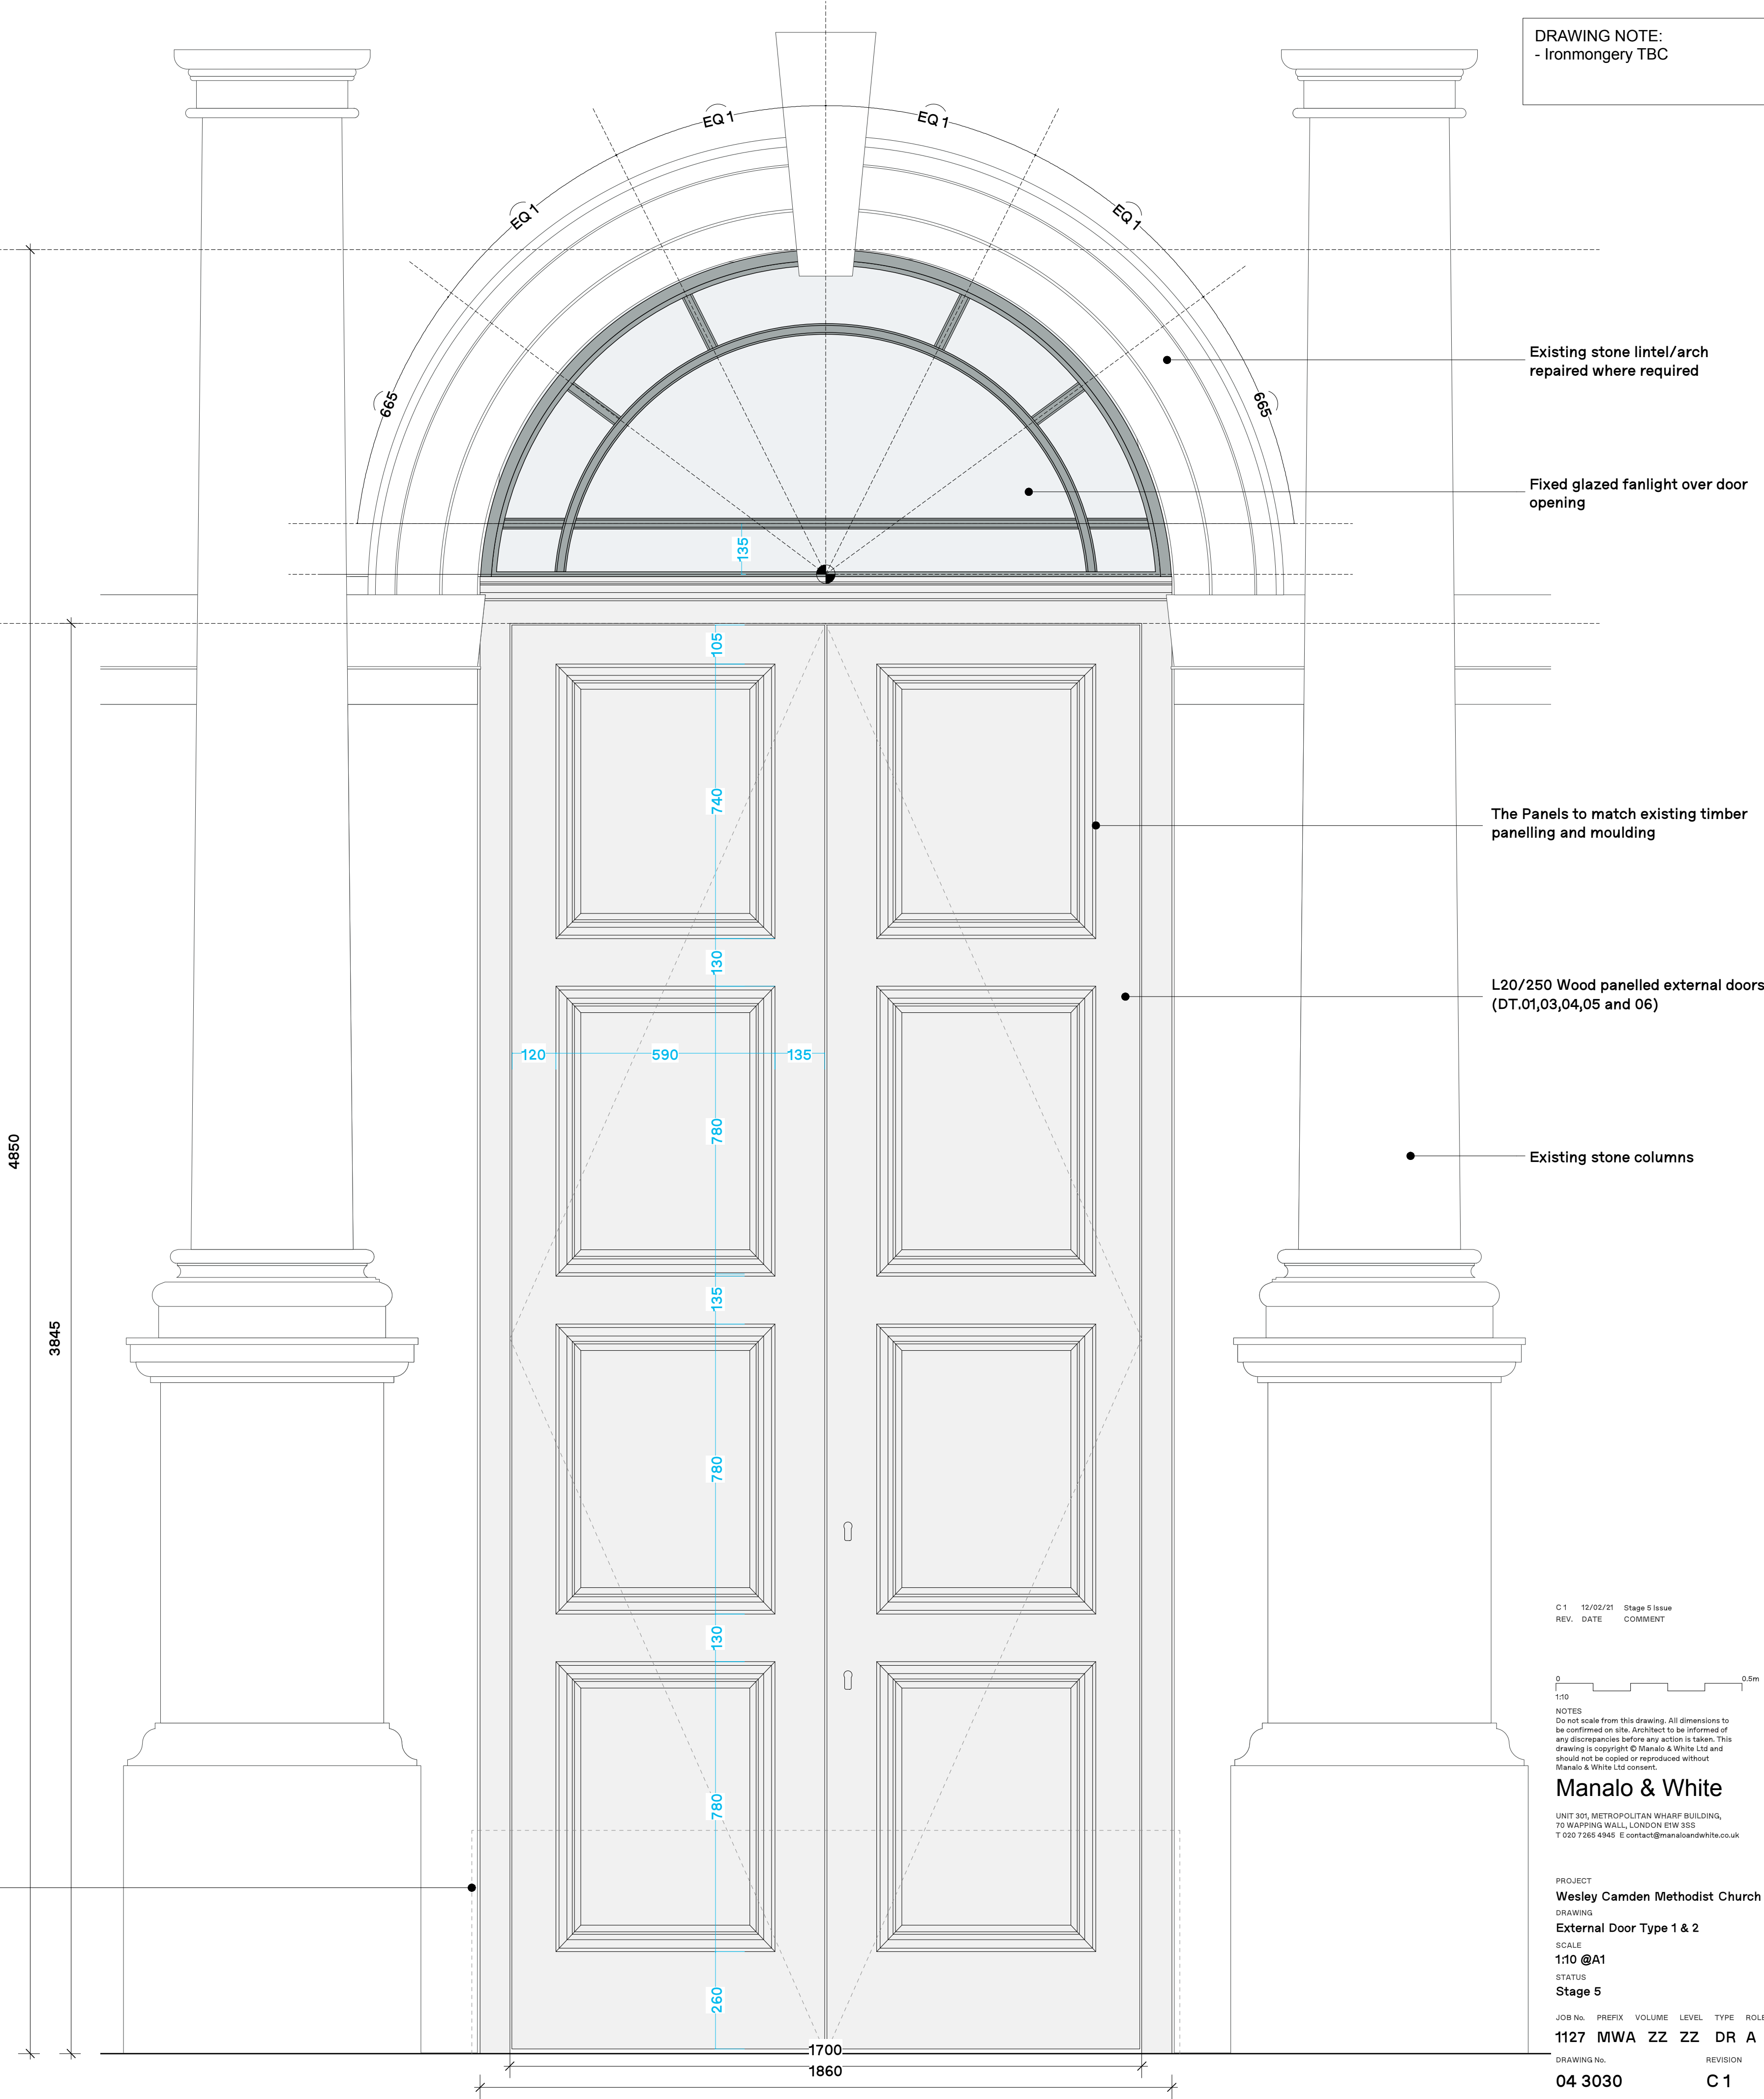

DRAWING NOTE:
- Ironmongery TBC

Existing stone lintel/arch
repaired where required

Fixed glazed fanlight over door
opening

The Panels to match existing timber
panelling and moulding

L20/250 Wood panelled external doors
(DT.01,03,04,05 and 06)

Existing stone columns

C 1 12/02/21 Stage 5 Issue

REV. DATE COMMENT

0 1:10 0.5m

NOTES
Do not scale from this drawing. All dimensions to be confirmed on site. Architect to be informed of any discrepancies before any action is taken. This drawing is copyright © Manalo & White Ltd and should not be copied or reproduced without Manalo & White Ltd consent.

Manalo & White
UNIT 301, METROPOLITAN WHARF BUILDING,
70 WAPPING WALL, LONDON E1W 3SS
T 020 7355 4345 E contact@manaloandwhite.co.uk

PROJECT
Wesley Camden Methodist Church

DRAWING
External Door Type 1 & 2

SCALE
1:10 @A1

STATUS
Stage 5

JOB No. PREFIX VOLUME LEVEL TYPE ROLE

1127 MWA ZZ ZZ DR A

DRAWING No. REVISION

04 3030 C 1