

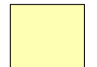






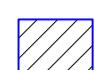


KEY


	UFH Location
	New radiator location

FLOOR FINISHES KEY

	Stone		Engineered Parquet
	Carpet/Sisal		Tiles
	Timber boards		Painted Concrete
	Unchanged		

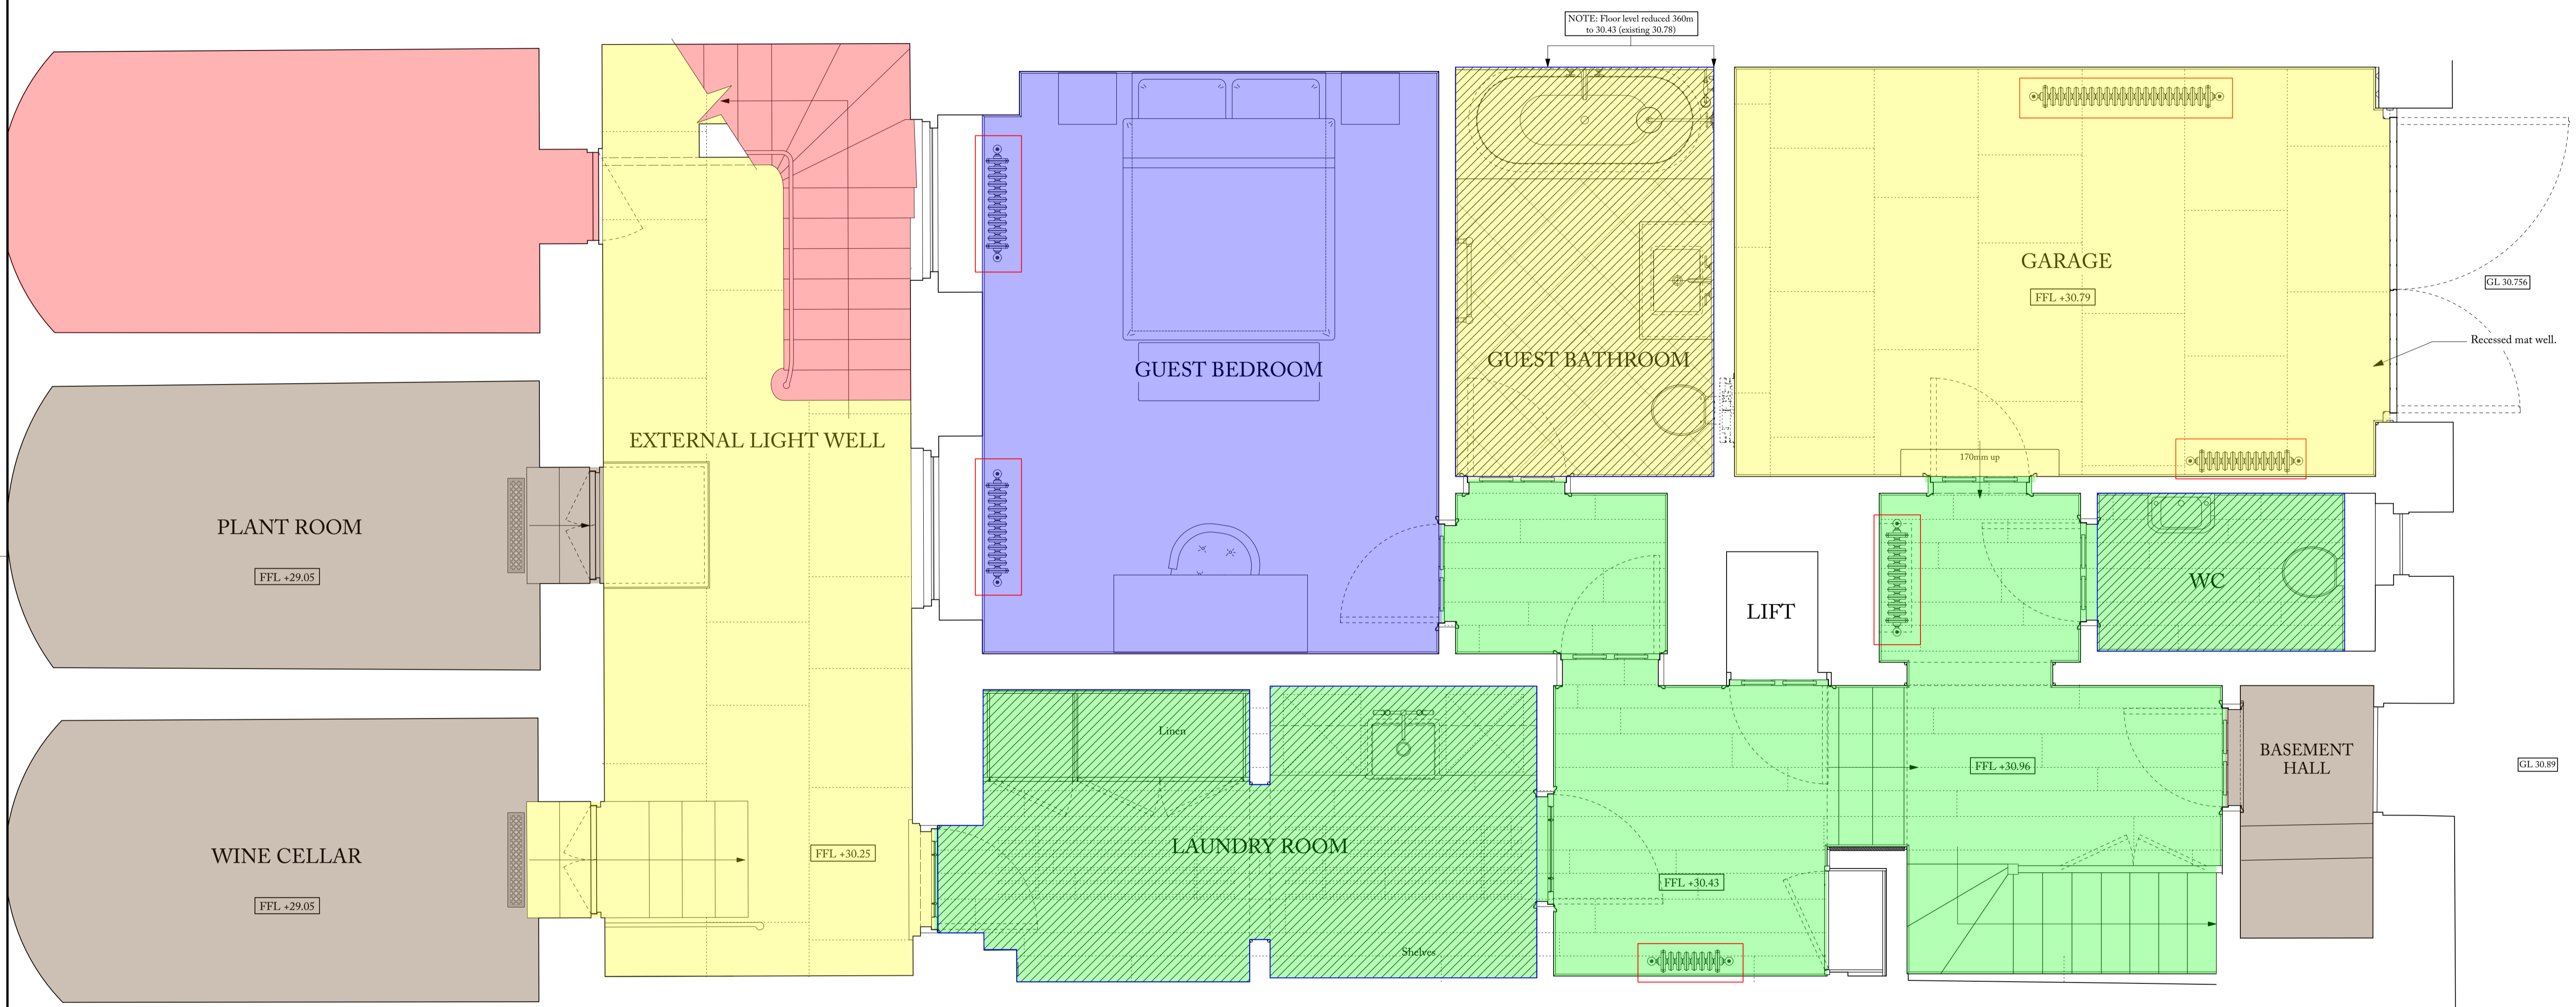

LBC	Submitted for LBC	31.08.21
REV. NO.	AMENDMENT	DATE

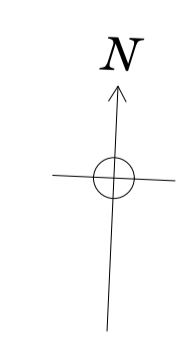

Ben Pentreath		3 Lamp Office Court Lamb's Conduit Street London WC1N 3NF T +44 (0) 20 7430 2424 benpentreath.com	
PROJECT: 11 CHESTER TERRACE			
TITLE: BASEMENT PROPOSED FLOOR FINISHES			
DRAWING NO: A-850	REV. NO: LBC		
SCALE: 1:25@A1 1:50@A3	DRAWN BY: AM		
DATE: 31.08.21	CHECKED BY: RJC		

All dimensions to be checked on site.
All designs © Ben Pentreath Ltd 2020. Not to be reproduced without permission