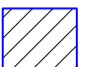

 






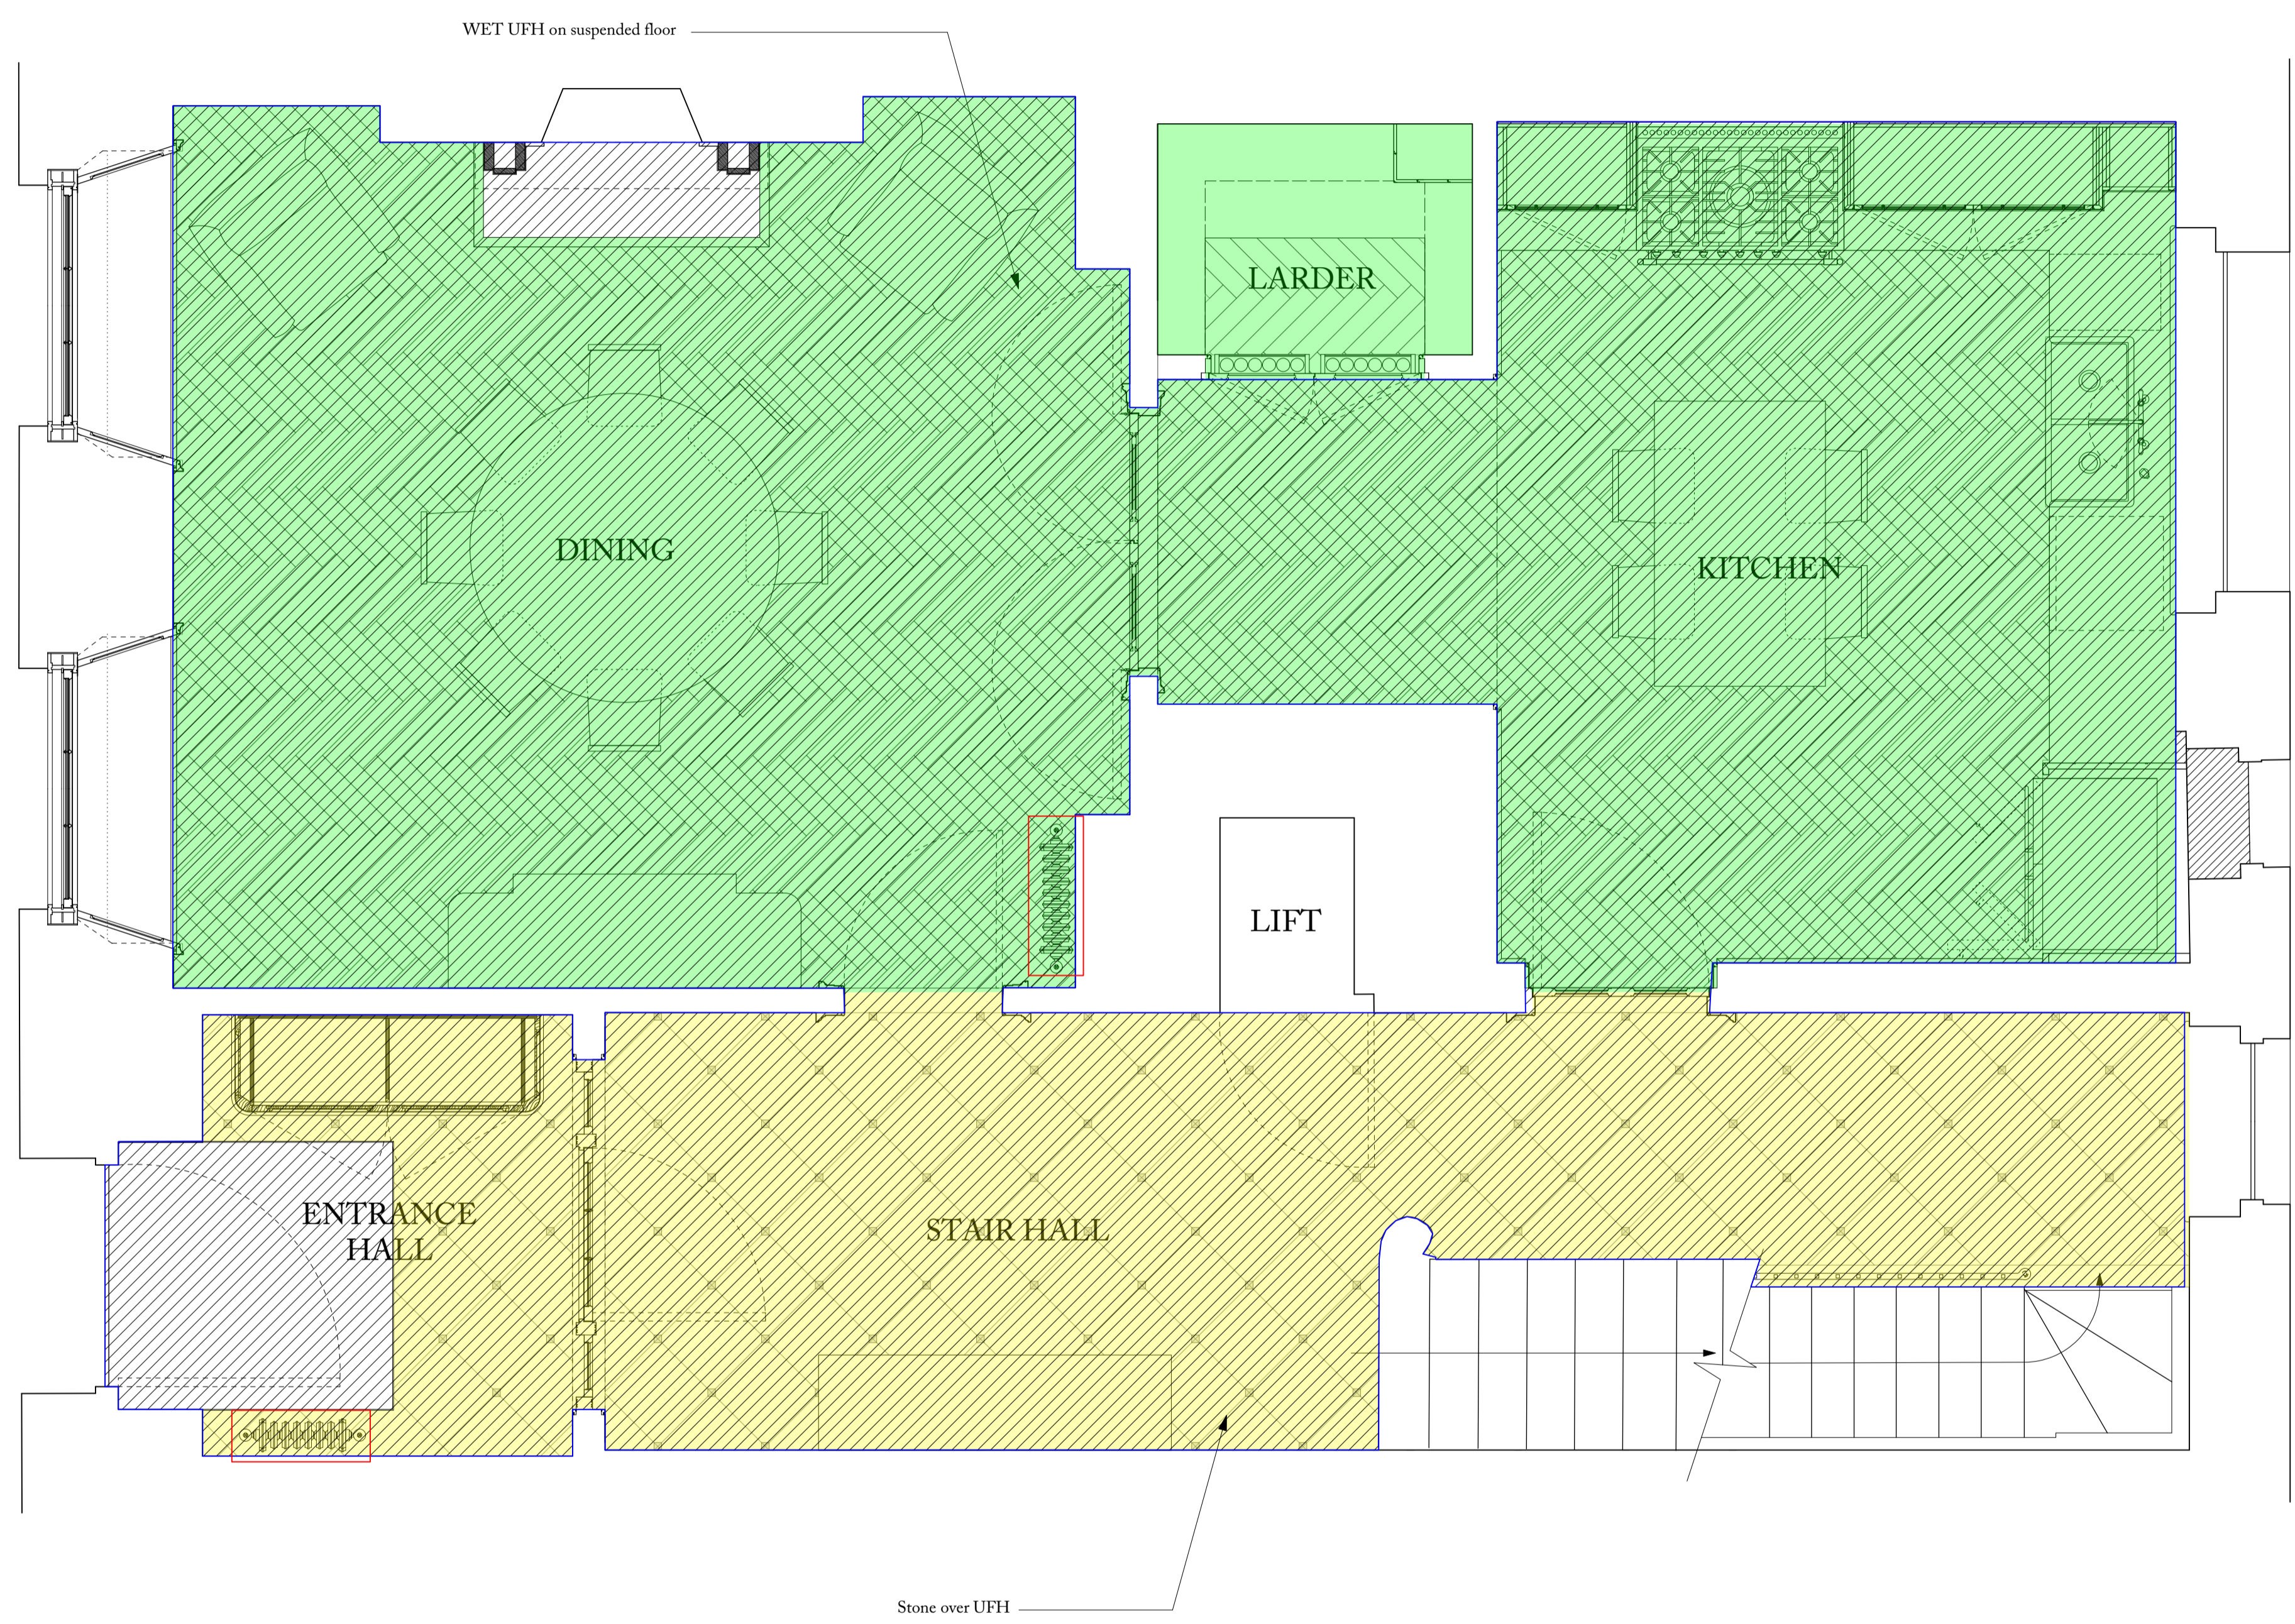


KEY

-  UFH Location
-  New radiator location

FLOOR FINISHES KEY

-  Stone
-  Carpet/Sisal
-  Timber boards
-  Unchanged
-  Engineered Parquet
-  Tiles
-  Painted Concrete



LBC	Submitted for LBC	31.08.21
REV. NO.	AMENDMENT	DATE

Ben Pentreath		3 Lamp Office Court Lambs Conduit Street London WC1N 3NF T +44 (0) 20 7430 2424 benpentreath.com
PROJECT:	11 CHESTER TERRACE	
TITLE:	GROUND FLOOR PROPOSED FLOOR FINISHES	
DRAWING NO: A-800	REV. NO:	LBC
SCALE: 1:25@A1 1:50@A3	DRAWN BY:	AM
DATE: 31.08.21	CHECKED BY:	RJC



All dimensions to be checked on site.
All designs © Ben Pentreath Ltd 2020. Not to be reproduced without permission