
 

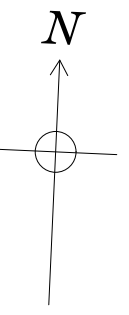
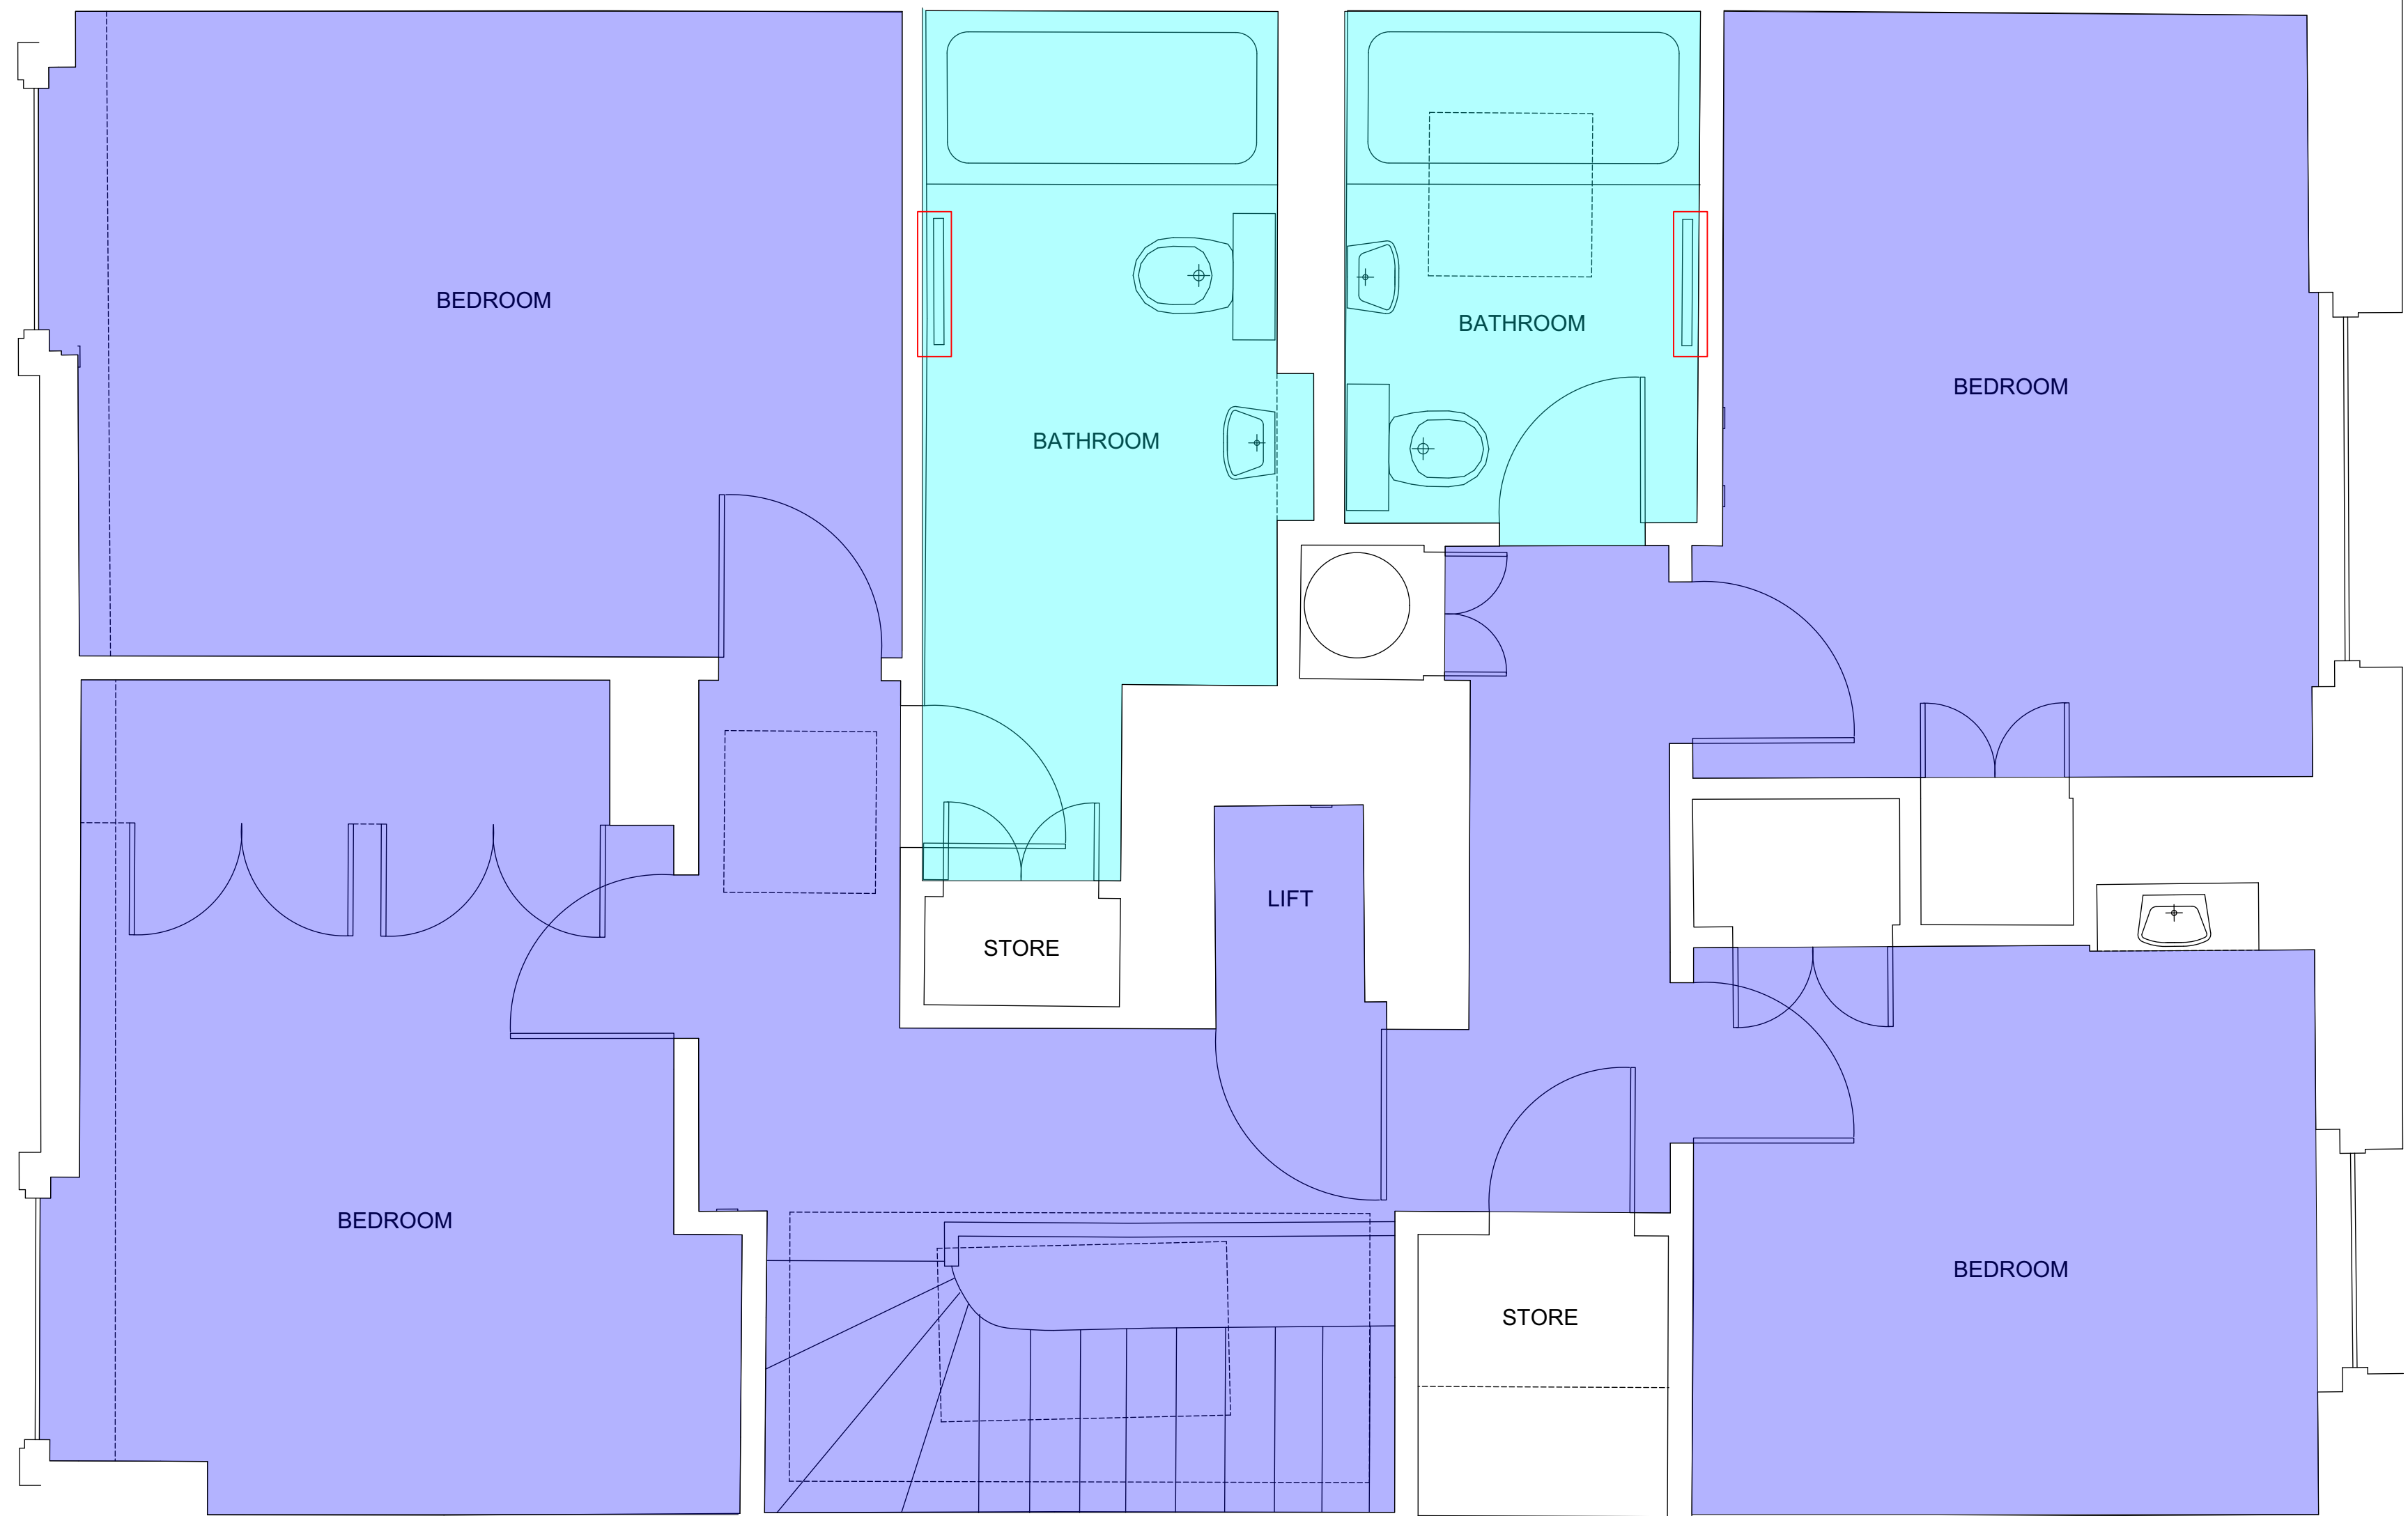


KEY	
	Radiator location

EXISTING FLOOR FINISHES KEY	
	Lino
	Carpet
	Concrete



REV. NO	AMENDMENT	DATE
P	Submitted for LBC	31.08.21

Ben Pentreath
 3 Lamp Office Court
 Lambs Conduit Street
 London WC1N 3NF
 T +44 (0) 20 7430 2424
 benpentreath.com

PROJECT: 11 CHESTER TERRACE

TITLE: EXISTING THIRD FLOOR FINISHES

DRAWING NO: S-400.1 REV. NO: LBC

SCALE: 1:25 @ A1 DRAWN BY: AM
 1:50 @ A3

DATE: 31.08.21 CHECKED BY: RJC

All dimensions to be checked on site.
 All designs © Ben Pentreath Ltd 2019. Not to be reproduced without permission

