



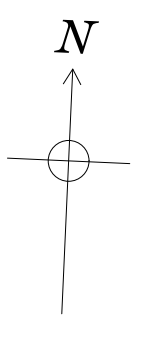
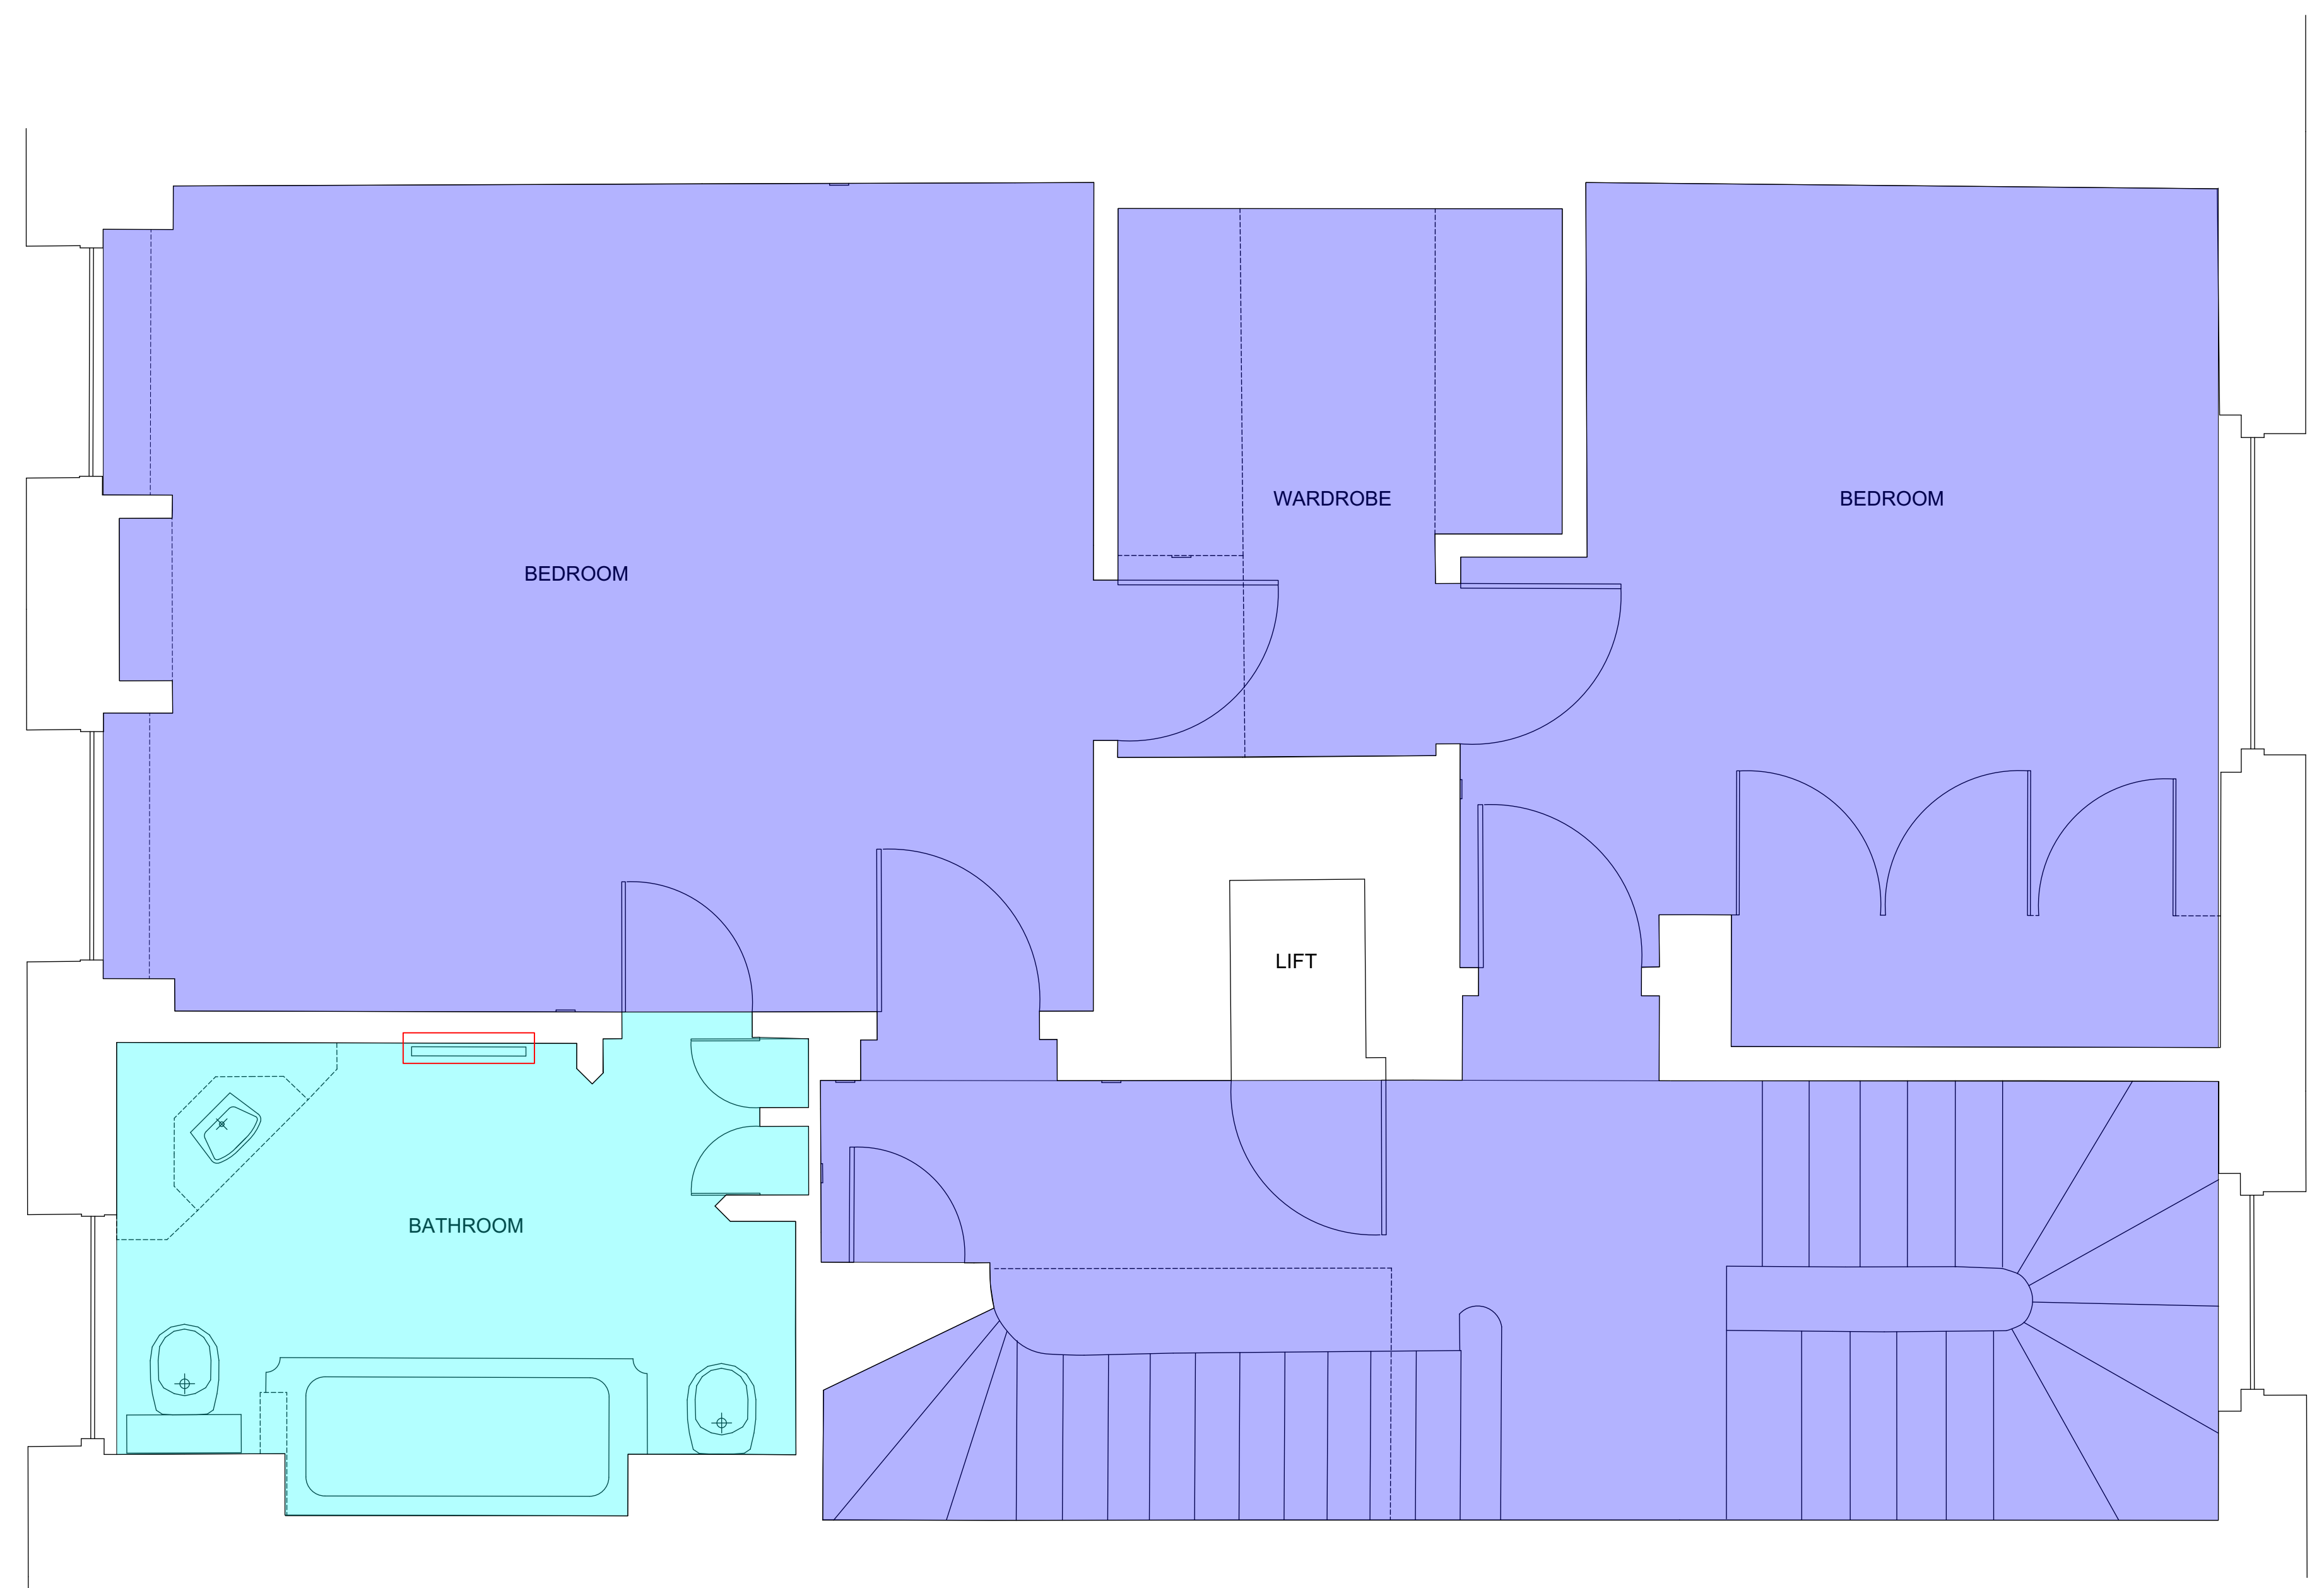


KEY	
	Radiator location

EXISTING FLOOR FINISHES KEY	
	Lino
	Carpet
	Concrete



REV. NO	AMENDMENT	DATE
P	Submitted for LBC	31.08.21

**Ben Pentreath**  
 3 Lamp Office Court  
 Lambs Conduit Street  
 London WC1N 3NF  
 T +44 (0) 20 7430 2424  
 benpentreath.com

PROJECT: 11 CHESTER TERRACE

TITLE: EXISTING SECOND FLOOR FINISHES

DRAWING NO: S-300.1      REV. NO: LBC

SCALE: 1:25 @ A1      DRAWN BY: AM  
 1:50 @ A3

DATE: 31.08.21      CHECKED BY: RJC



All dimensions to be checked on site.  
 All designs © Ben Pentreath Ltd 2019. Not to be reproduced without permission