


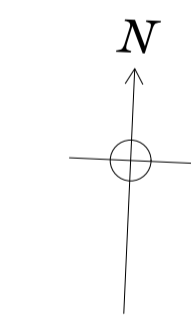
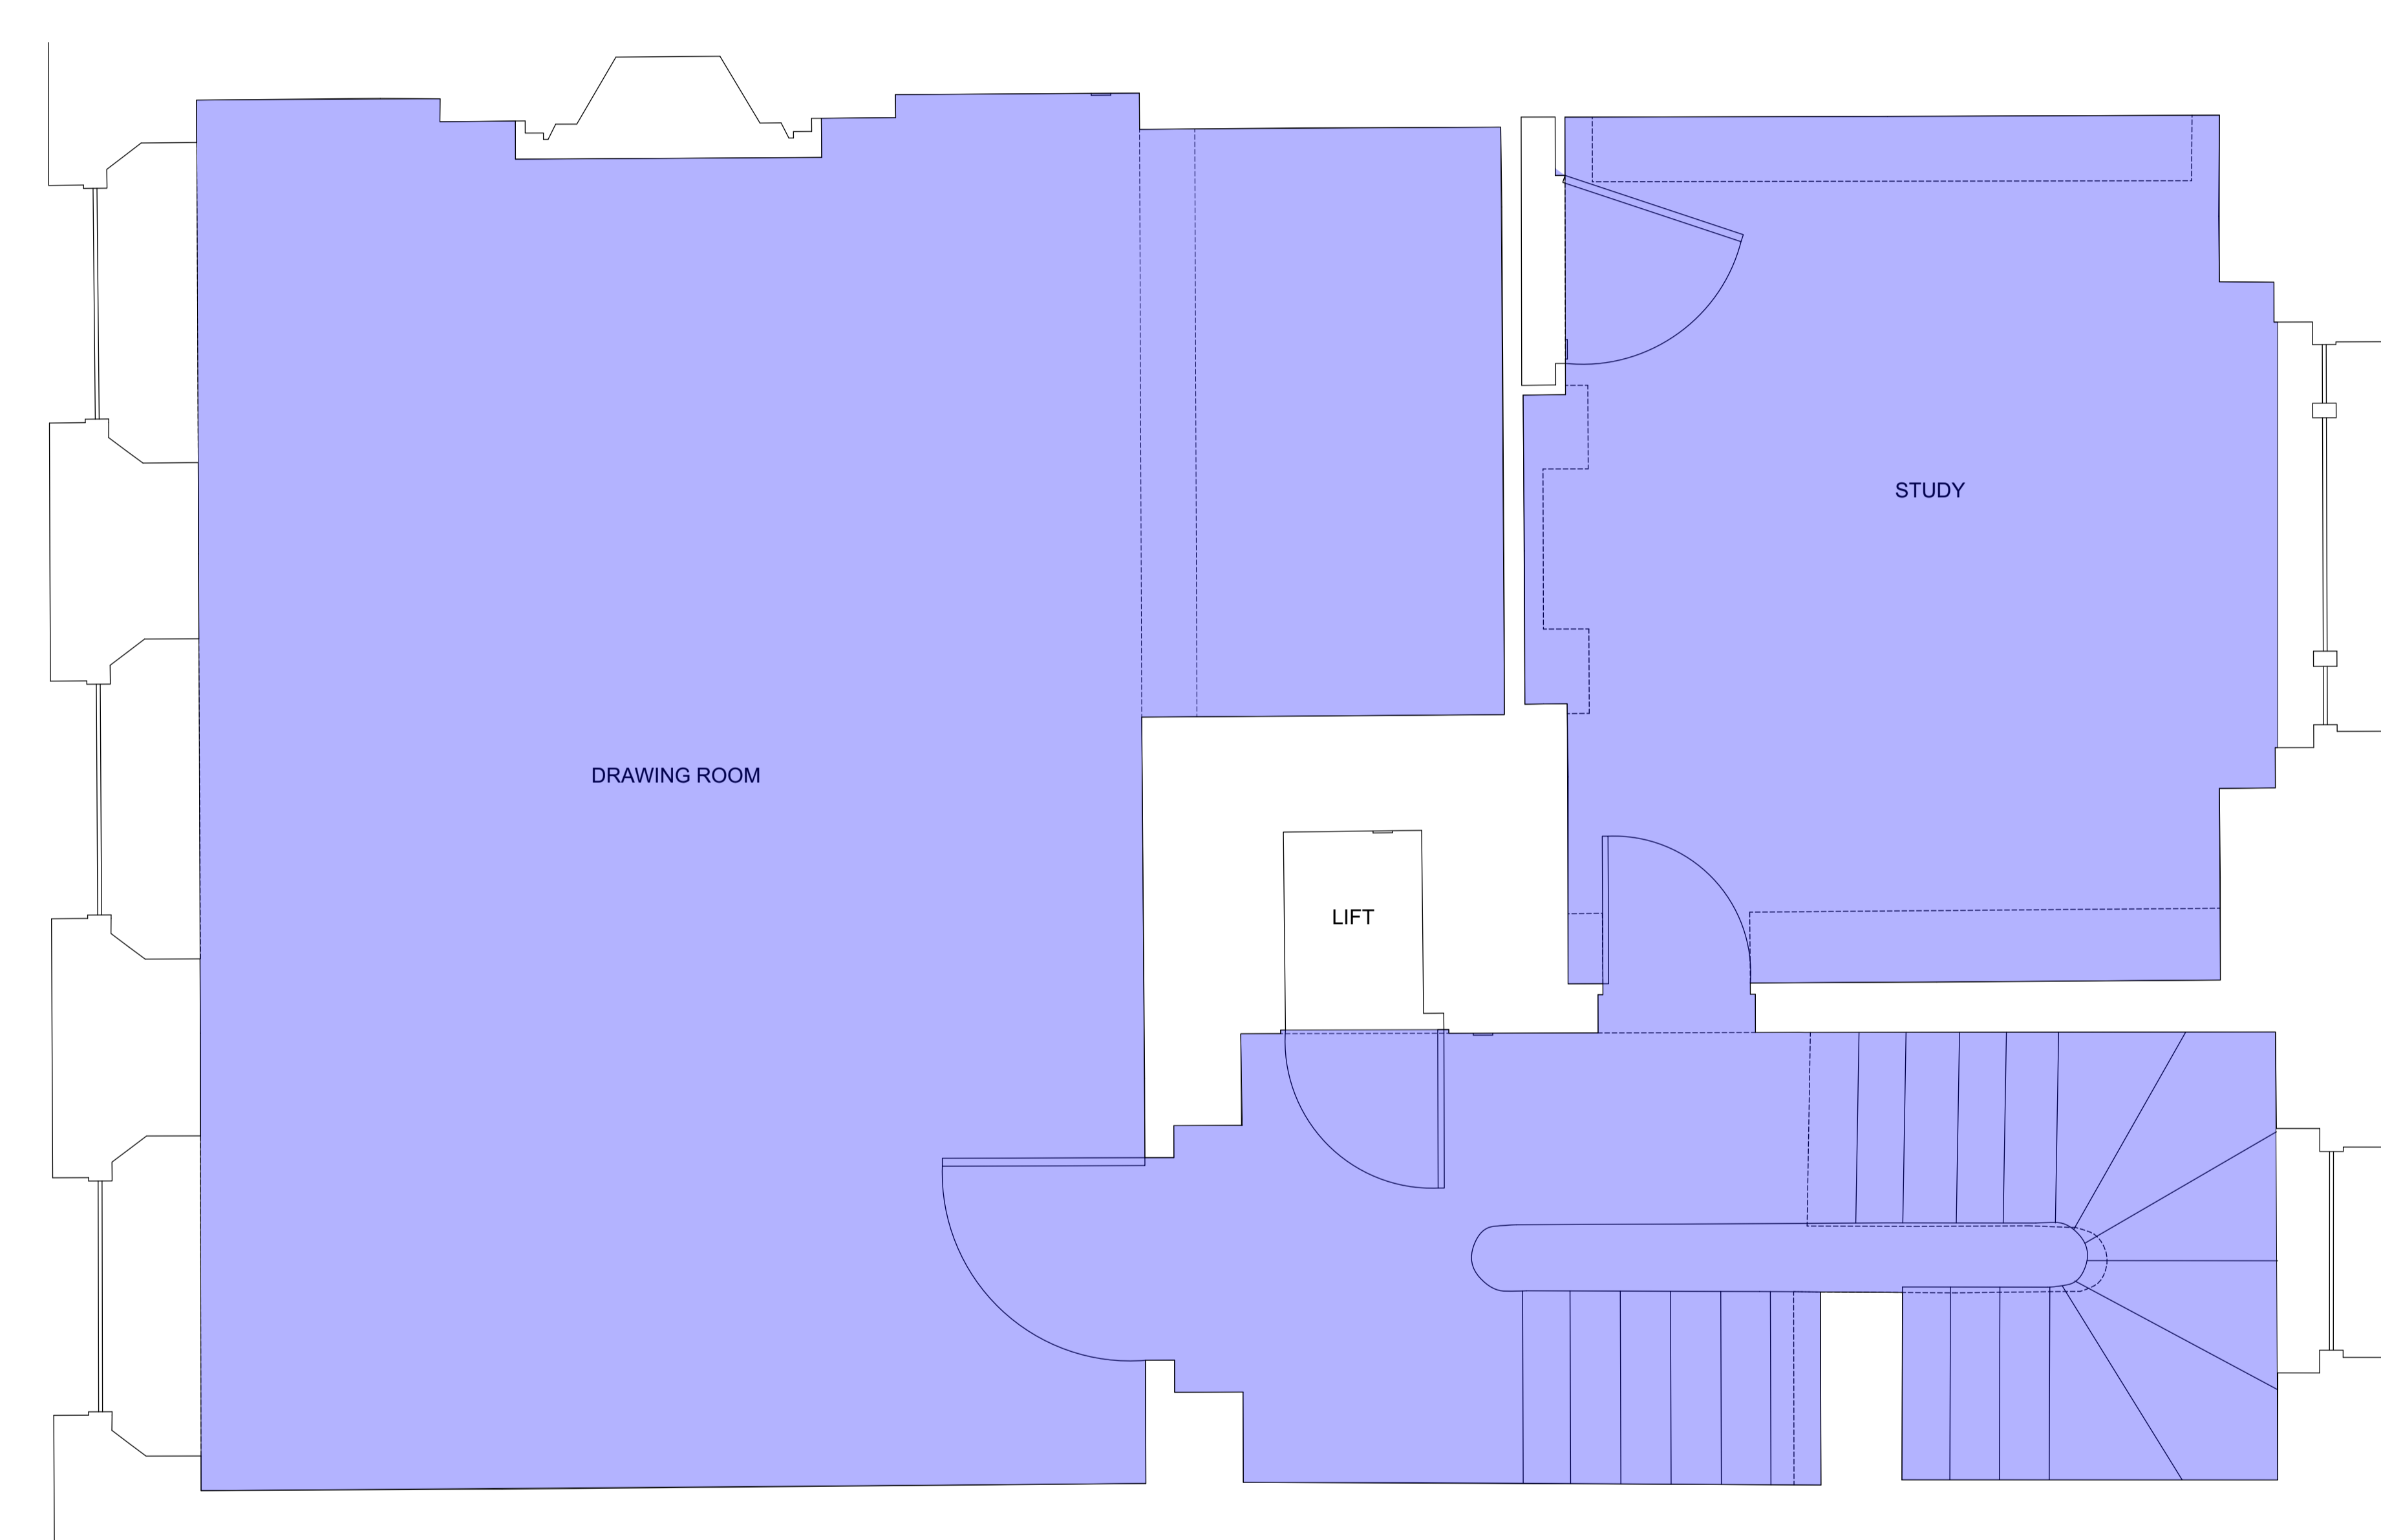


EXISTING FLOOR FINISHES KEY

|   |          |
|---|----------|
|  | Lino     |
|  | Carpet   |
|  | Concrete |



|         |                   |          |
|---------|-------------------|----------|
| P       | Submitted for LBC | 31.08.21 |
| REV. NO | AMENDMENT         | DATE     |

|  |                 |   |
|--|-----------------|---|
| <b>Ben Pentreath</b>   |                 | 3 Lamp Office Court<br>Lamb Conduit Street<br>London WC1N 3NF<br>T +44 (0) 20 7430 2424<br>benpentreath.com |
| PROJECT: 11 CHESTER TERRACE  |                 |   |
| TITLE: EXISTING FIRST FLOOR FINISHES   |                 |   |
| DRAWING NO: S-200.1  | REV. NO: LBC    |   |
| SCALE: 1:25 @ A1<br>1:50 @ A3  | DRAWN BY: AM    |   |
| DATE: 31.08.21   | CHECKED BY: RJC |   |
| All dimensions to be checked on site.<br>All designs © Ben Pentreath Ltd 2019. Not to be reproduced without permission |                 |   |

