


Information contained within this drawing is the sole copyright of NMA Studio Ltd. and is not to be reproduced without express permission. No implied licence exists. This drawing not to be used for land transfer or valuation purposes. Do not scale from this drawing. All dimensions & levels are to be checked on site by the contractor. Issued for purposes indicated only. Drawing errors and omissions to be reported to the architect.

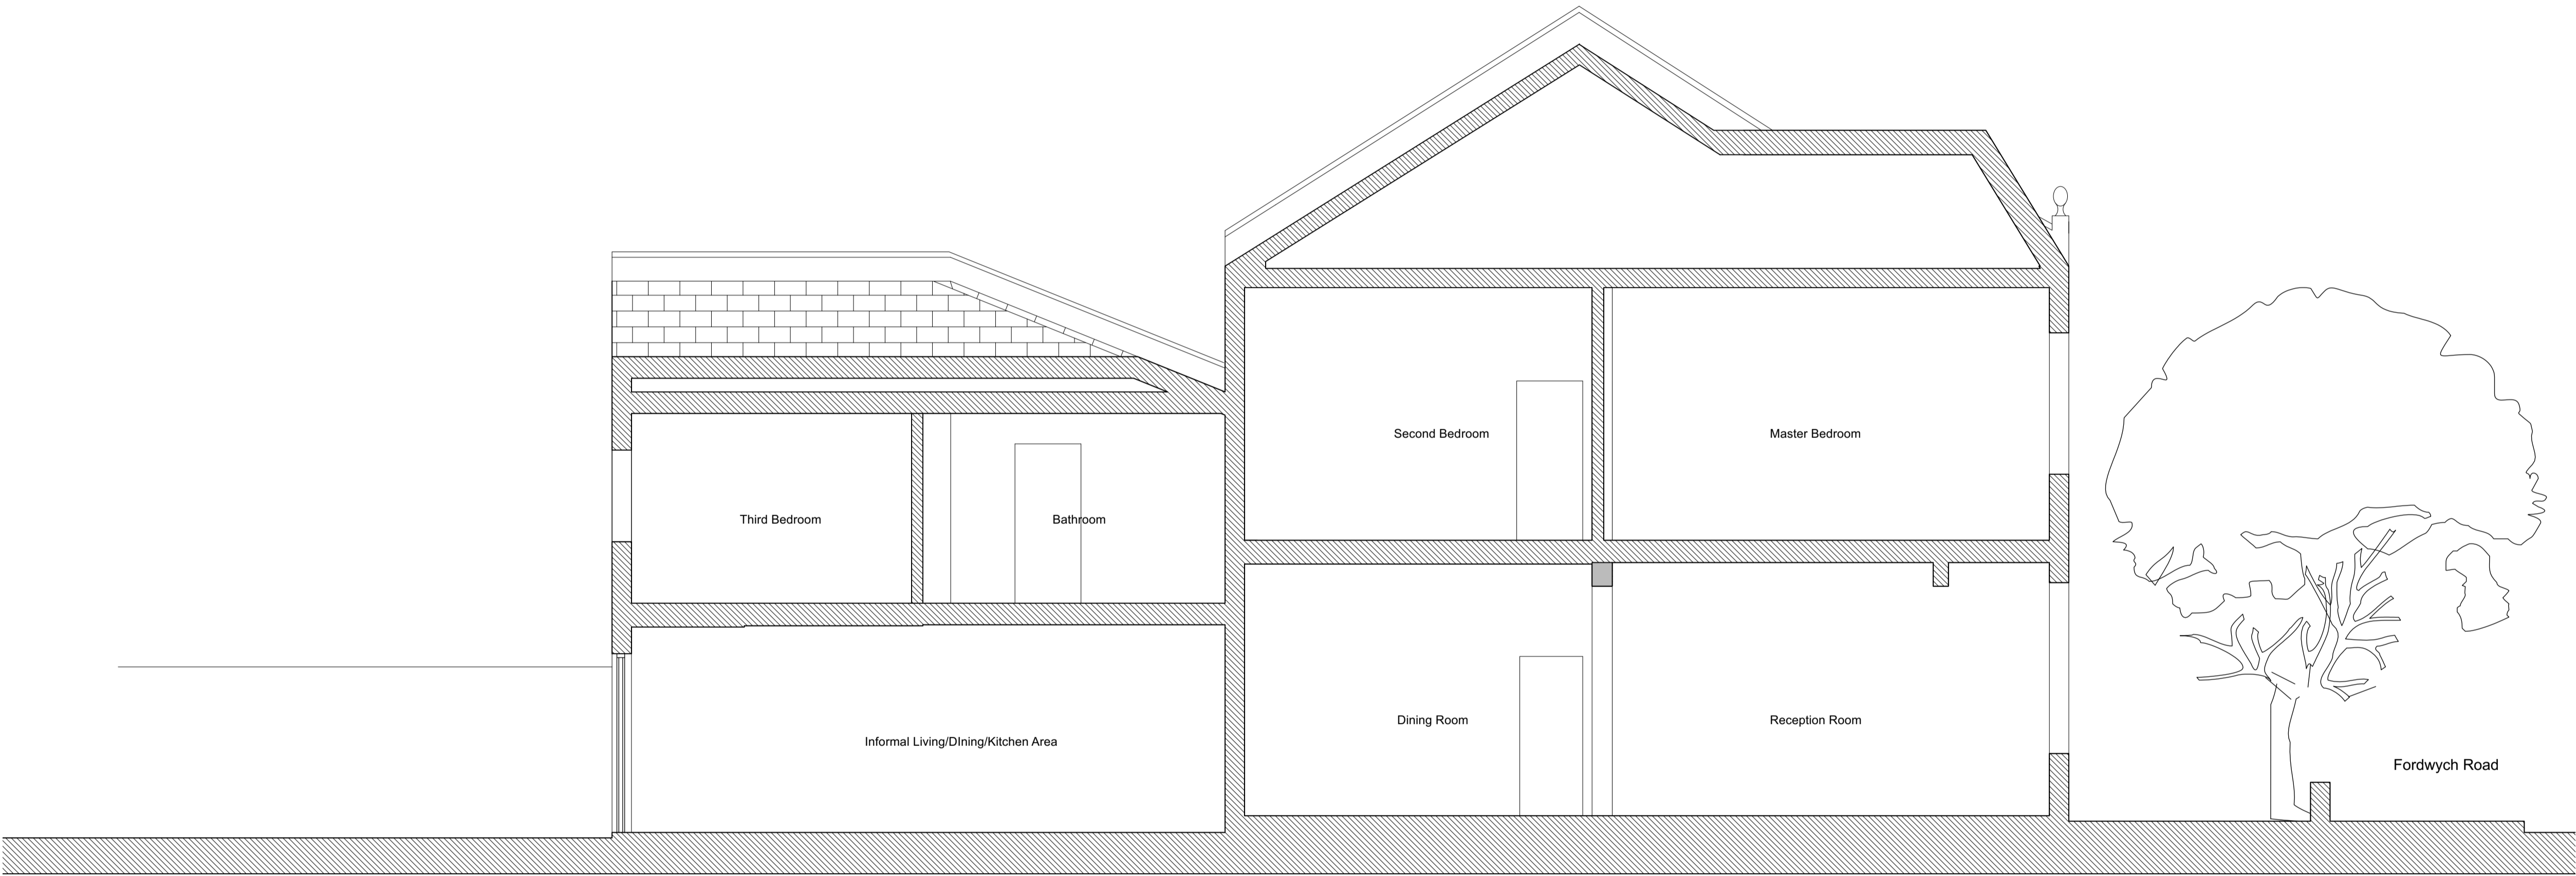

01 Existing Section AA

Scale 1:50@A1, 1:100@A3

0m 1m 2m 5m 10m



Farringdon House
First Floor
105-107 Farringdon Road
London EC1R 3BU
T +447792949233
nik@nmastudio.co.uk

Client
Mr & Mrs Cohen

Project
182 Fordwych Road, NW2

Drawing Title
Existing
Section AA

Status Drawn Checked
Tender NM

Scale Date
1:50@A1, 1:100@A3 Aug 2021

Drwg. No. & Revision
122-EXGS01_P1