


EDN Flashing
EDN MK08 2500
Recessed flashing for 8mm slate

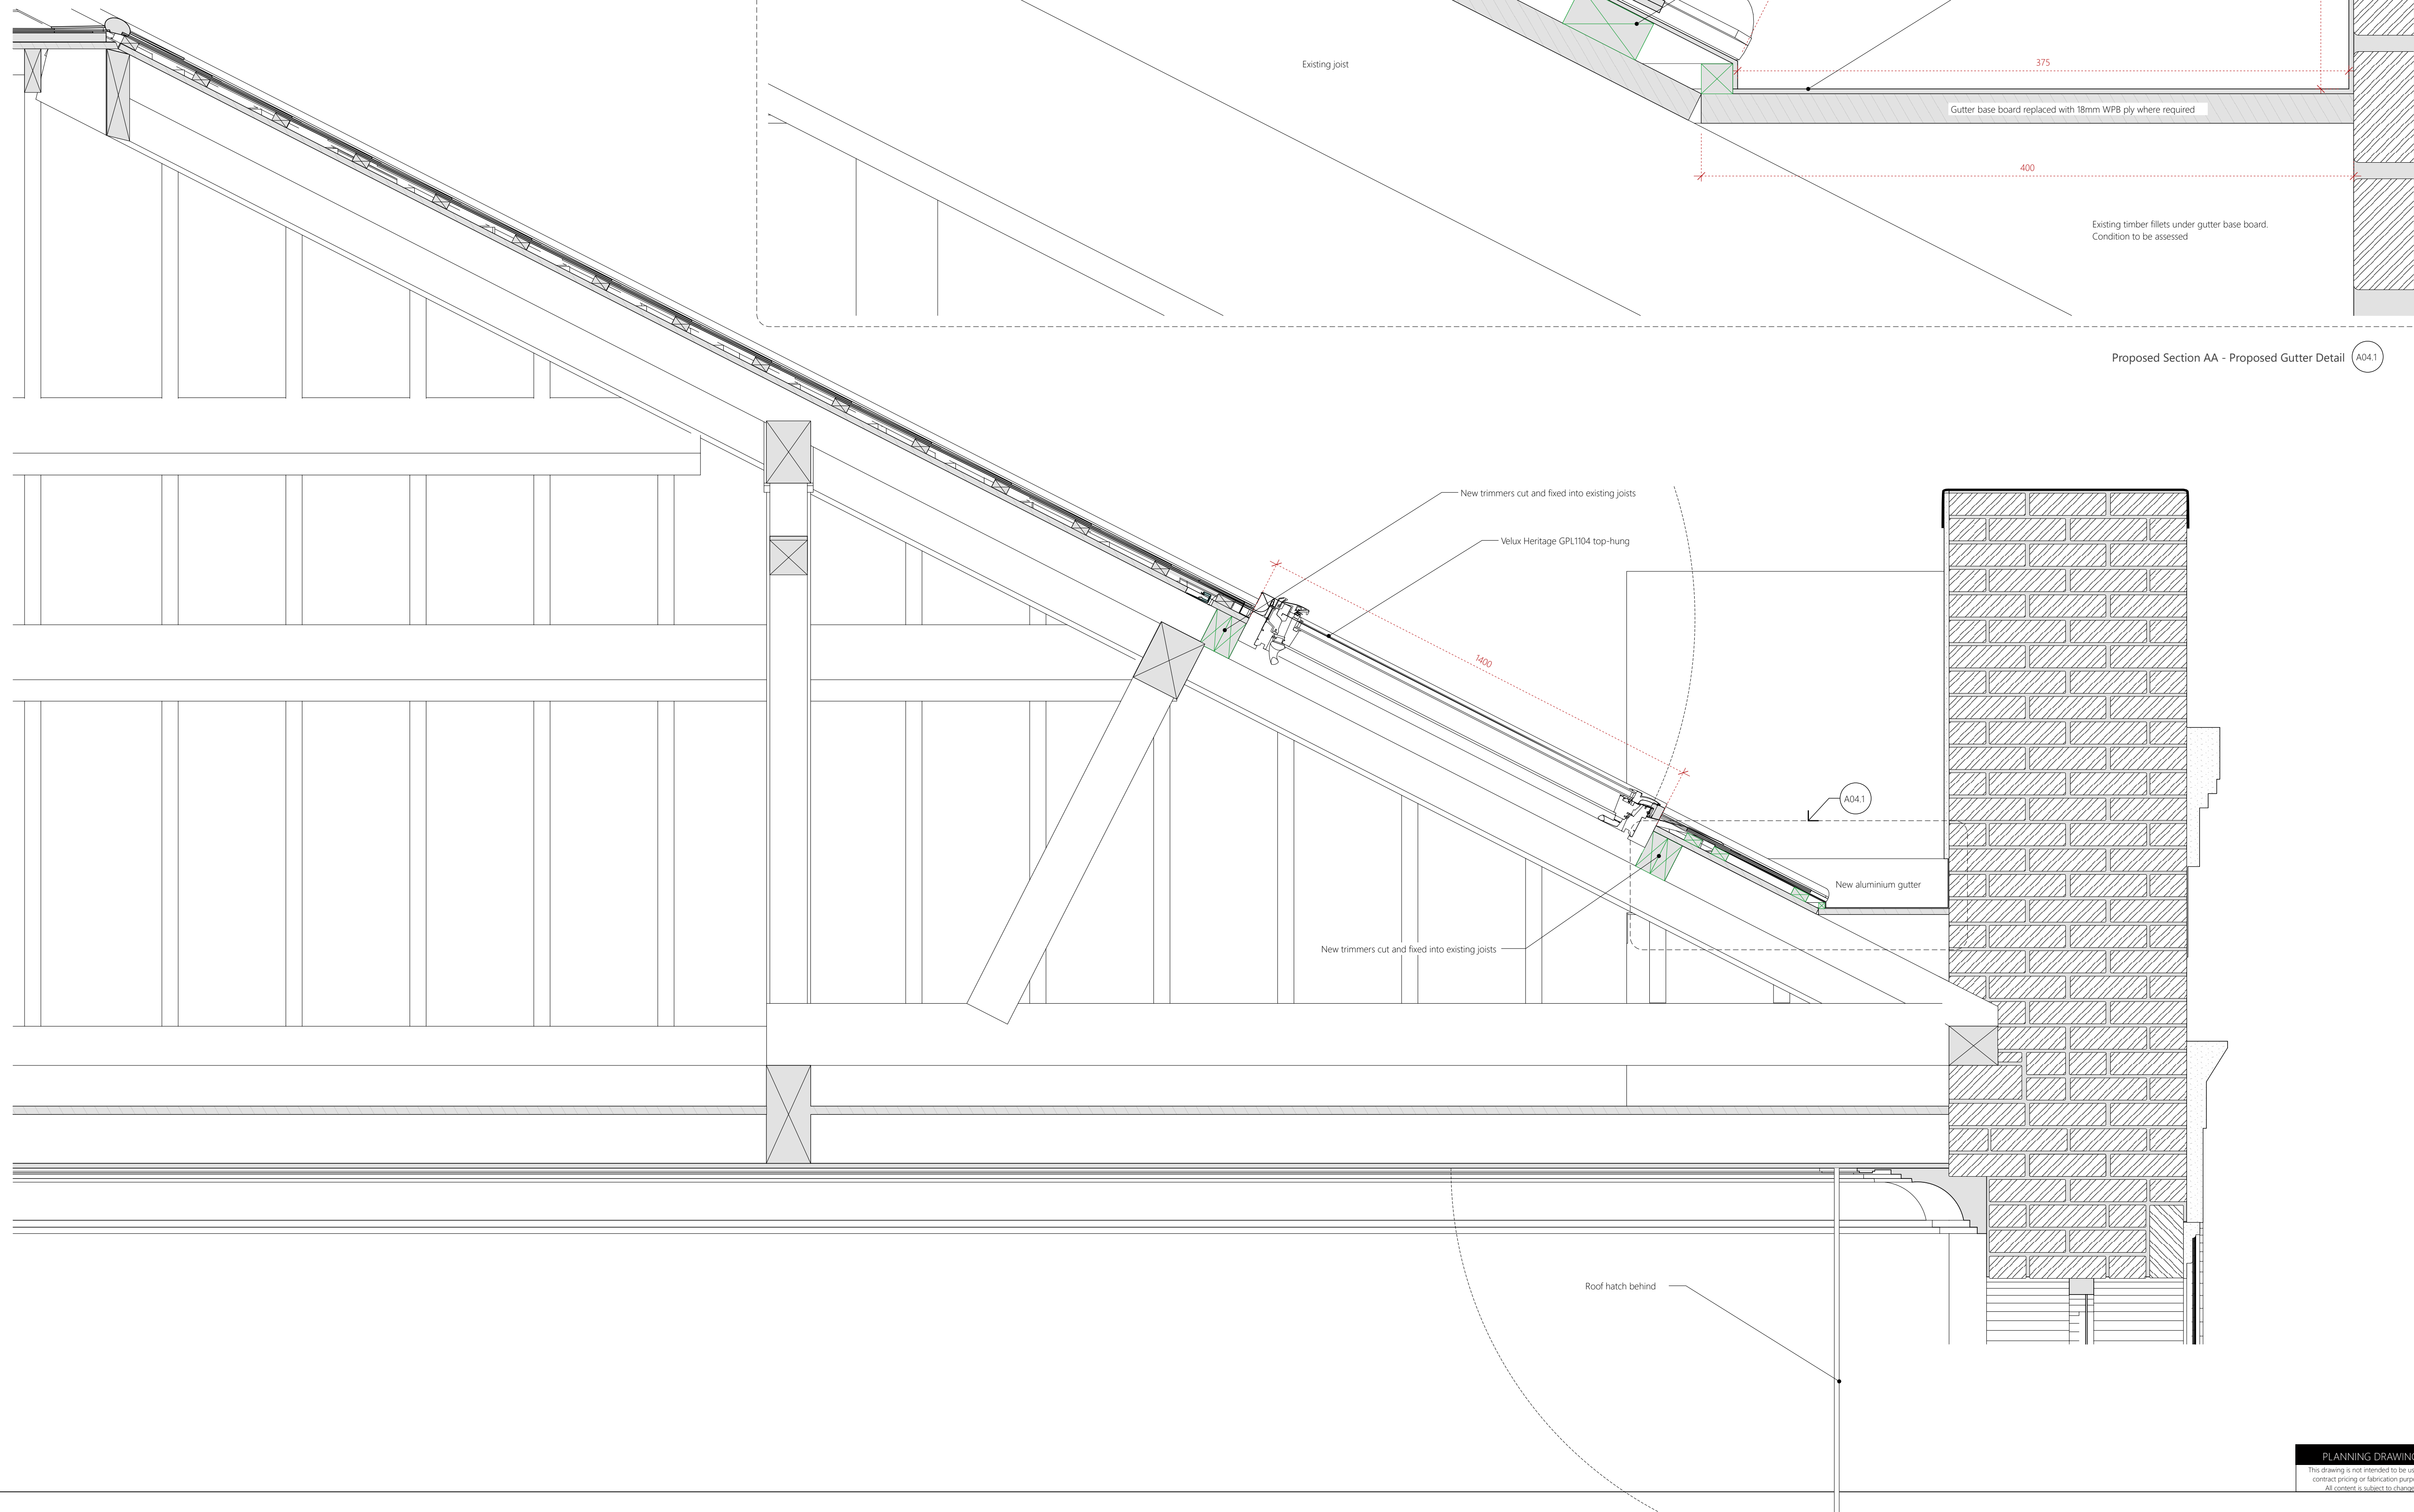

Proposed Section AA - Proposed Gutter Detail (A04.1)

DRAWING NUMBER											
3025	RM	XX	Vol	Rev	Typ	RL	No	Stat	Rev		
DRAWING TITLE		Roof Section AA									
DESCRIPTION		Proposed Section AA - Roof Window Detail									
DATE		03-09-2021									
SCALE		1: 10 (1/20 @ A3)									
PAGE		A1									
				RV/ Architectural Design 50 Oaks Road Surrey CR0 5HL							
				32 CUBITT STREET							
										REVISIONS	
		DATE								REMARKS	
A											
B		--/--/--									
C		--/--/--									
D		--/--/--									
E		--/--/--									