


Velux GPL 2570H top hung conservation roof window
GPL MK08 2570H
Manual Control
Glazing 70H
Top Hung
Internal Finish - white painted
EDN Flashing
EDN MK08 2500
Recessed flashing for 8mm slate

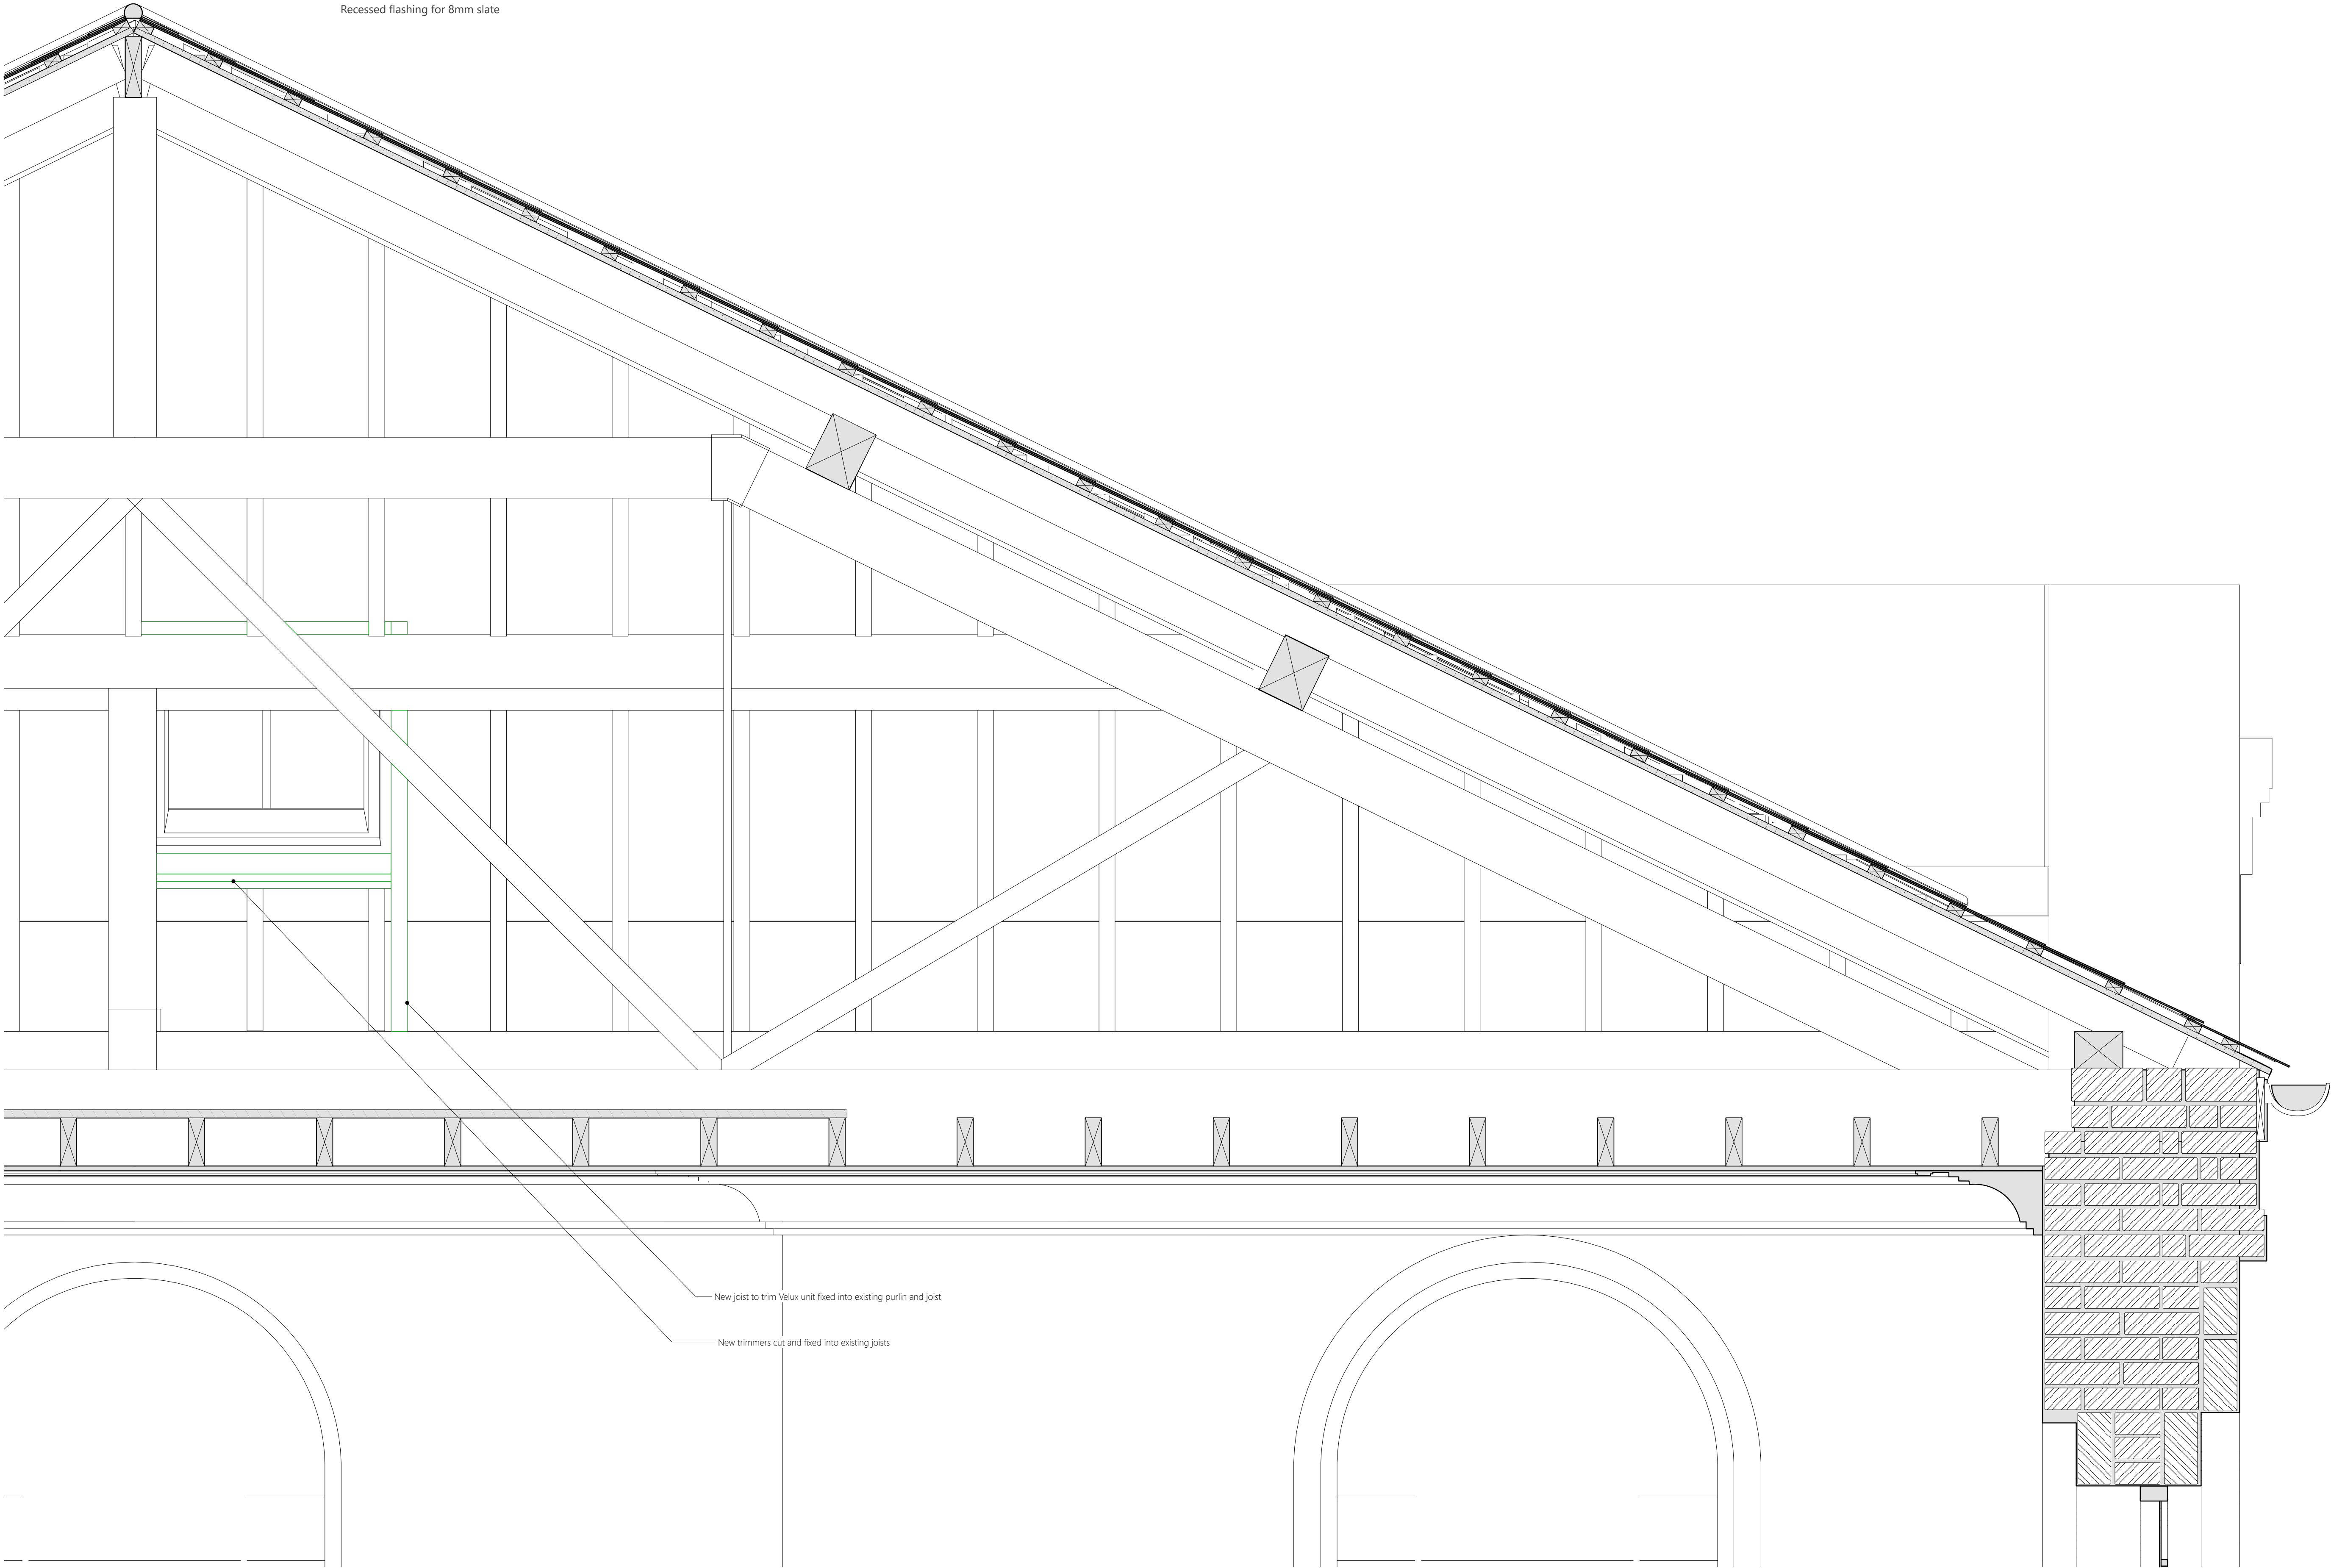

New joist to trim Velux unit fixed into existing purlin and joist

New trimmers cut and fixed into existing joists

PLANNING DRAWING
This drawing is not intended to be used for contract pricing or fabrication purposes. All content is subject to change.

DRAWING NUMBER													
32CS	RM	XX	1	DR	A	05	50						
DRAWING TITLE													
Roof Section CC													
DESCRIPTION													
Proposed Section CC- Roof Window Detail													
DATE													
03-09-2021													
SCALE													
1: 10 (1:20 @ A3)													
PAGE													
A1													
DRAWING NUMBER													
32 CUBITT STREET													
REVISIONS													
DATE													
REMARKS													
A													
B													
C													
D													
E													
RVI Architectural Design													
50 Oaks Road													
Surrey													
CR0 3HL													