




NOTE: DOCUMENTS ARE INCOMPLETE AND MAY NOT BE USED FOR REGULATORY APPROVAL, PERMITTING, OR CONSTRUCTION PURPOSES.

PROJECT


150 HOLBORN
EC1N 2NS

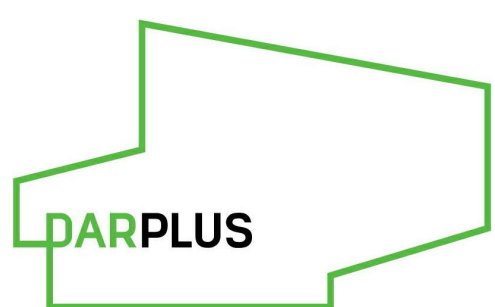


DAR

74 WIGMORE STREET


KEYPLAN

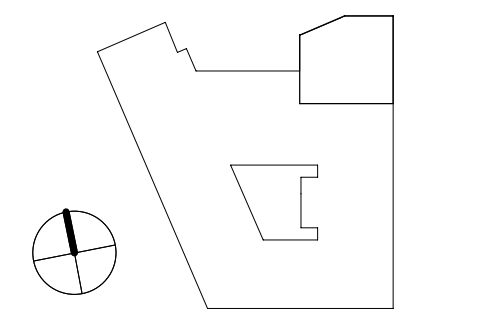

ISSUE CHART

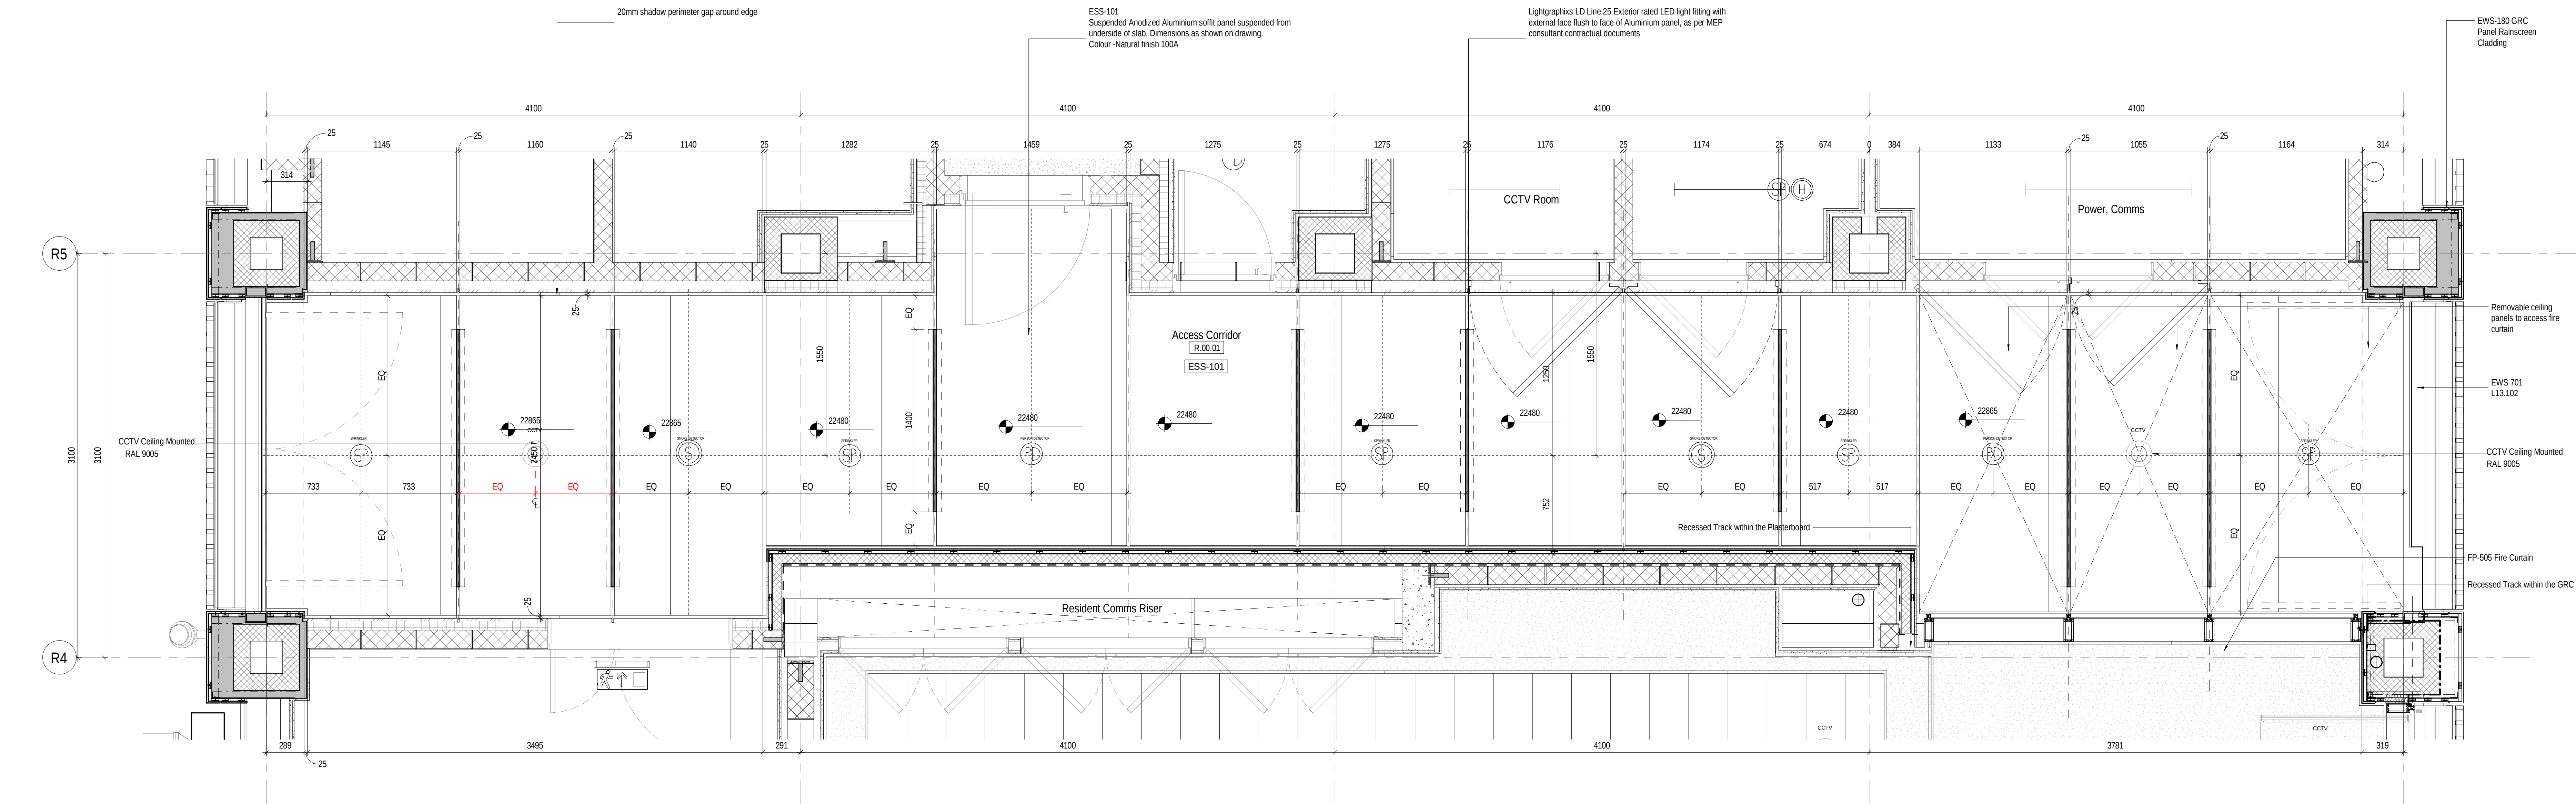

2 Access Corridor Enlarged RCP
1 : 20

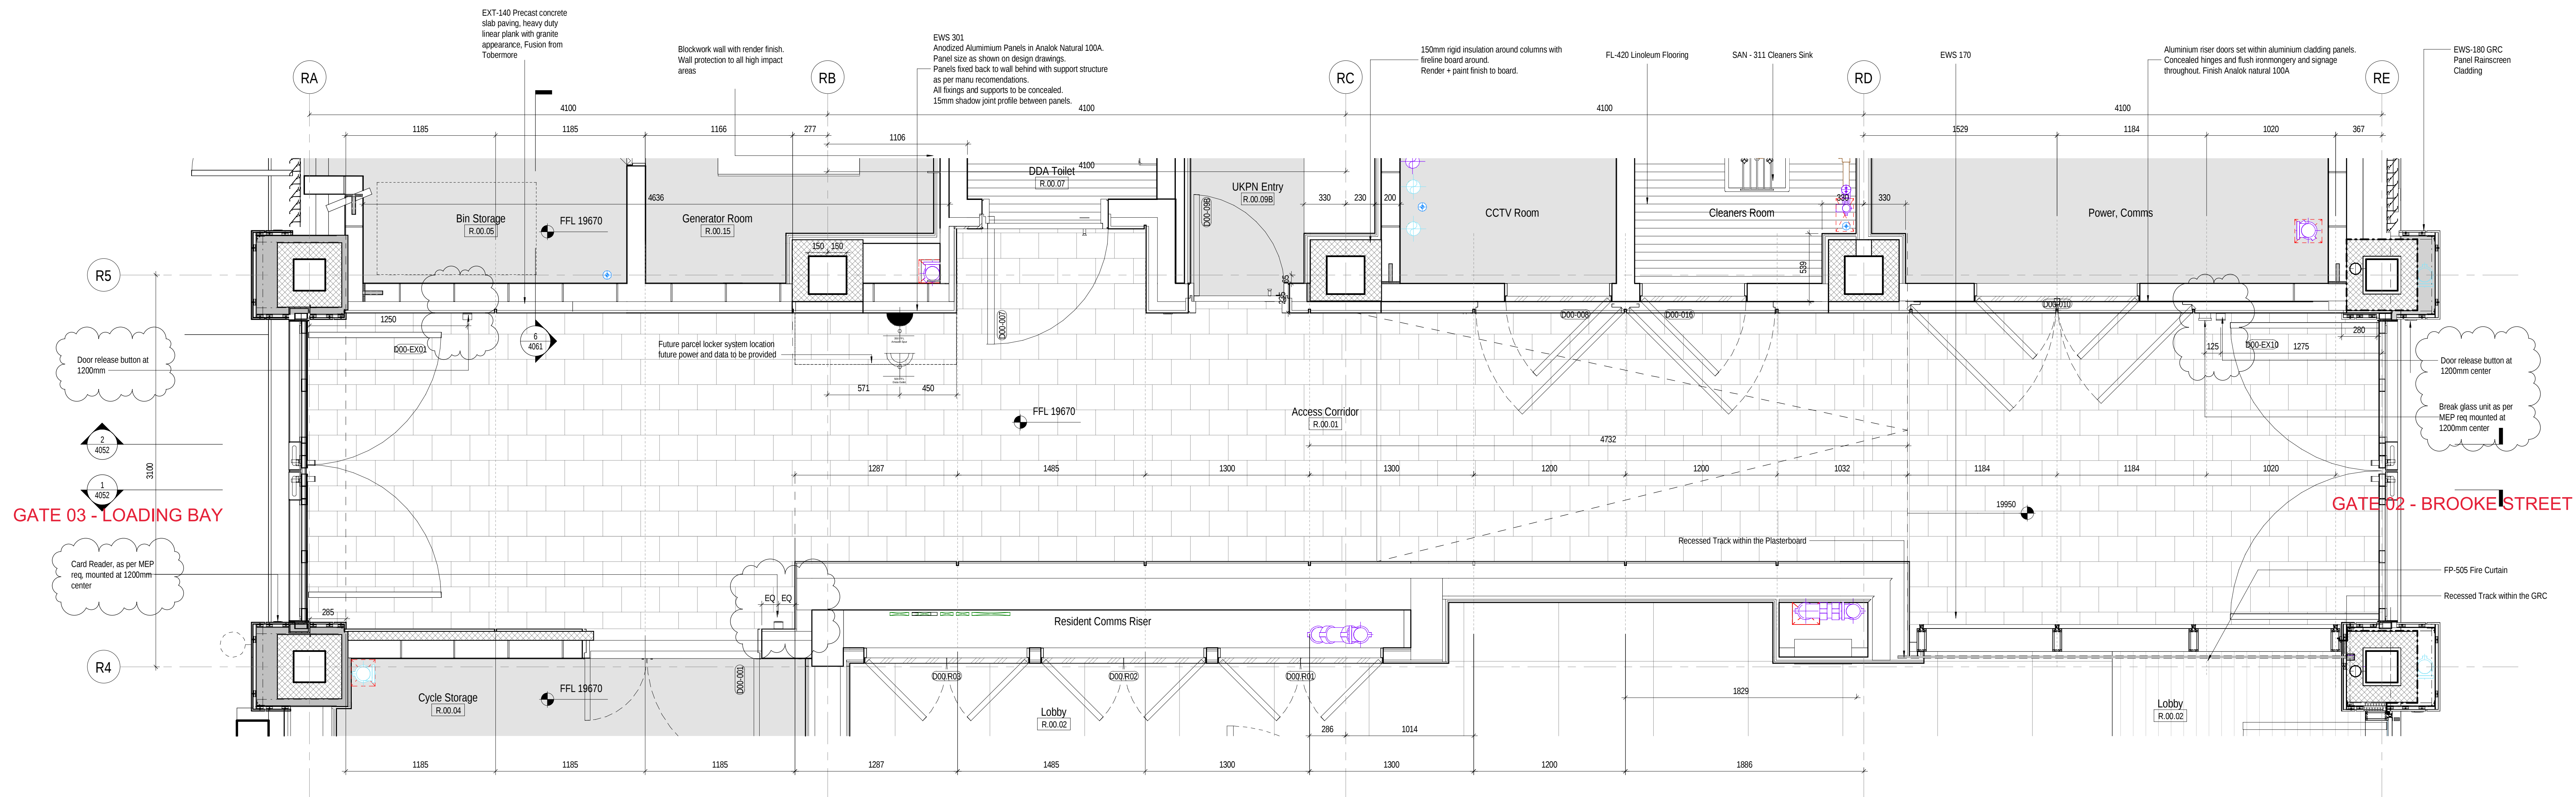

1 Access Corridor Enlarged Plan
1 : 20

C10	STAGE 05	202106029
C09	STAGE 05	202103023
C08	STAGE 05	202101027
C07	STAGE 05	202101005
C06	STAGE 05	202009020
C05	STAGE 05	202007013
C04	STAGE 05	202003012
C03	STAGE 05	202002023
C02	STAGE 05	201905011
C01	STAGE 05	201905017
PL12	STAGE 04	201906010
PL1	STAGE 04	201904020
MARK	DATE	DATE

Date	04/20/18
Job Number	325424
Scale	1 : 20
Drawn	Author
Checked	Checker
Approved	Approver

STAGE 05 - FOR CONSTRUCTION
TITLE

Enlarged Plans -
External Corridor

SHEET NUMBER

150 PWA-Z2 XX DR A 4051

PROJECT | AUTHOR | CHECKER | LEVEL | TYPE | DATE | REVISION
CDE STATUS CODE
A2
C10

Copyright © 2016 Perkins+Will