






Demolition Elevation Key

- Alterations to existing roof and all openings made within masonry walls to be confirmed by Structural Engineer. Refer to Structural Engineer for intel and support requirements.
- Alterations/removal of services (Mechanical & Electrical) to be in accordance with Green Building Design Consultants design and detail.
-  Building Element Removed-
Further information can be found on the associated demolition plans.
Walls / building fabric to be made good following works
-  Redundant Services-
Removal of disused soil stacks and ventilation pipes to be confirmed by Green Building Design Consultants.
-  Permission Not Being Sought
Works already approved 09.11.20- Application ref: 2020/2721/L
Concrete pantiles replacement with Welsh slate in keeping with the original Donaldson building specification.
-  Tree/Shrub Removal (Indicated on demolition plans)-
Tree's and shrubs to the rear courtyard are to be removed to allow for the new extensions. Refer to Arboricultural Report.
-  Refer to text notes on the drawing for non standard items.

P03	2021-08-27	Drawing issued for Planning
P02	2020-03-11	Drawing updated for Planning, scheme adaptation submission.
P01	2019-11-08	Planning Issue
REV	DATE	DESCRIPTION

ORIGINATOR REF: 8555



CPMG Architects Ltd

Nottingham 13 St. Peters Gate, Nottingham, NG1 2JF tel: 0115 958 9500
London 31/35 Kirby Street, London, EC1N 8TE tel: 0207 492 1805
Birmingham The Lewis Building 35 Bull Street Birmingham B4 6EQ tel: 0121 481 2092

enquiries@cpmg-architects.com www.cpmg-architects.com

PROJECT

Dr Williams's Library
Library Building

DRAWING TITLE

DEMOLITION
Demolition Elevation- Rear

DRAWING PURPOSE

PLANNING SUBMISSION


DRAWN BY	DATE	CHK'D BY	SCALE	MEDIA
HW	2019-07-15	AP	1 : 100	A2

PROJECT - ORIGINATOR - ZONE - LEVEL - TYPE - ROLE - NUMBER REVISION

W82-CPM-Z1-ZZ-DR-A-11010 P03

Copyright of CPMG Architects Limited 2019. All rights reserved. No part of this publication may be reproduced, stored in any retrieval system or transmitted in any form or by any means without prior permission of CPMG Architects Limited. Do not scale from drawing for Construction or Setting-out purposes, use figured dimensions only. All dimensions to be checked on site.

ISO 9001: 2015 Quality Management
ISO 14001: 2015 Environmental Management
PAS 1192-2: 2013 Building Information Modelling

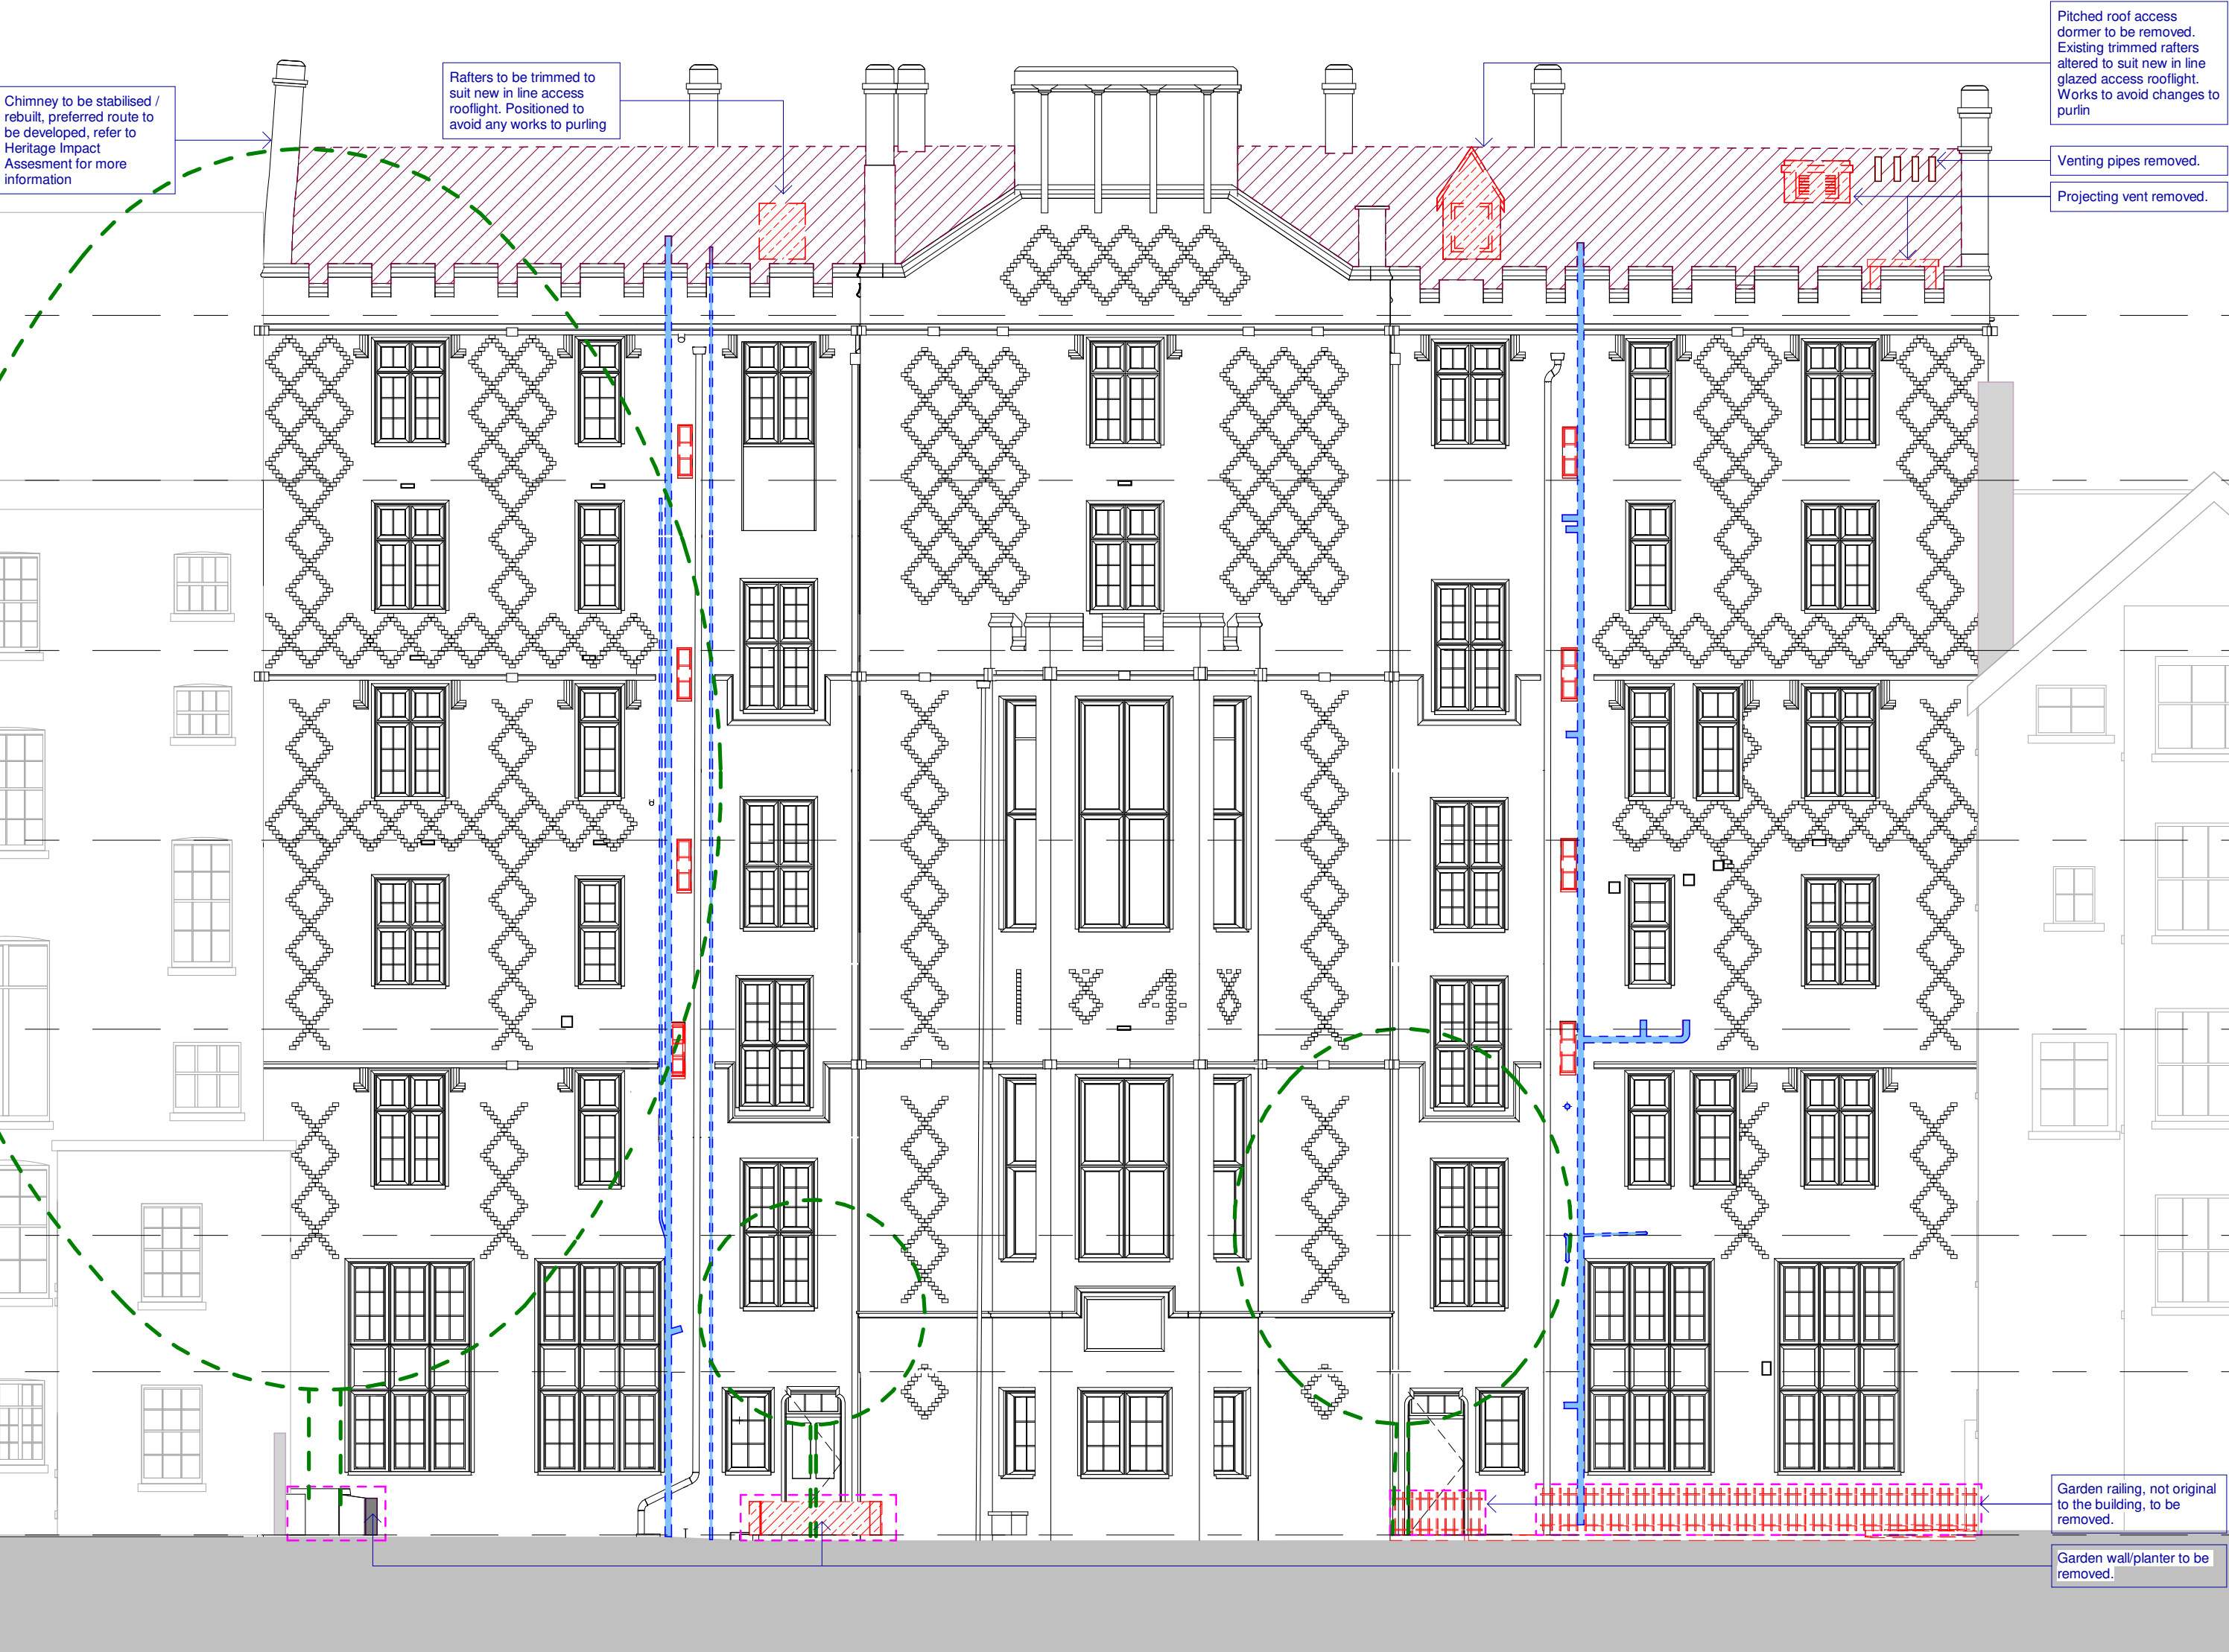

Drawing based on survey information, Revit model and CAD drawings produced by City Survey's and Survey Hub, refer to below files. CPMG cannot be held responsible for any discrepancies within the original Revit survey or CAD drawings.

- 10410E_R (City Surveys)
- CSDr 000765-DWL-SU-DRG-0001-A01.rvt (City Surveys)
- 3916_Dr Williams Library_3D Model (Survey Hub)