


NOTES

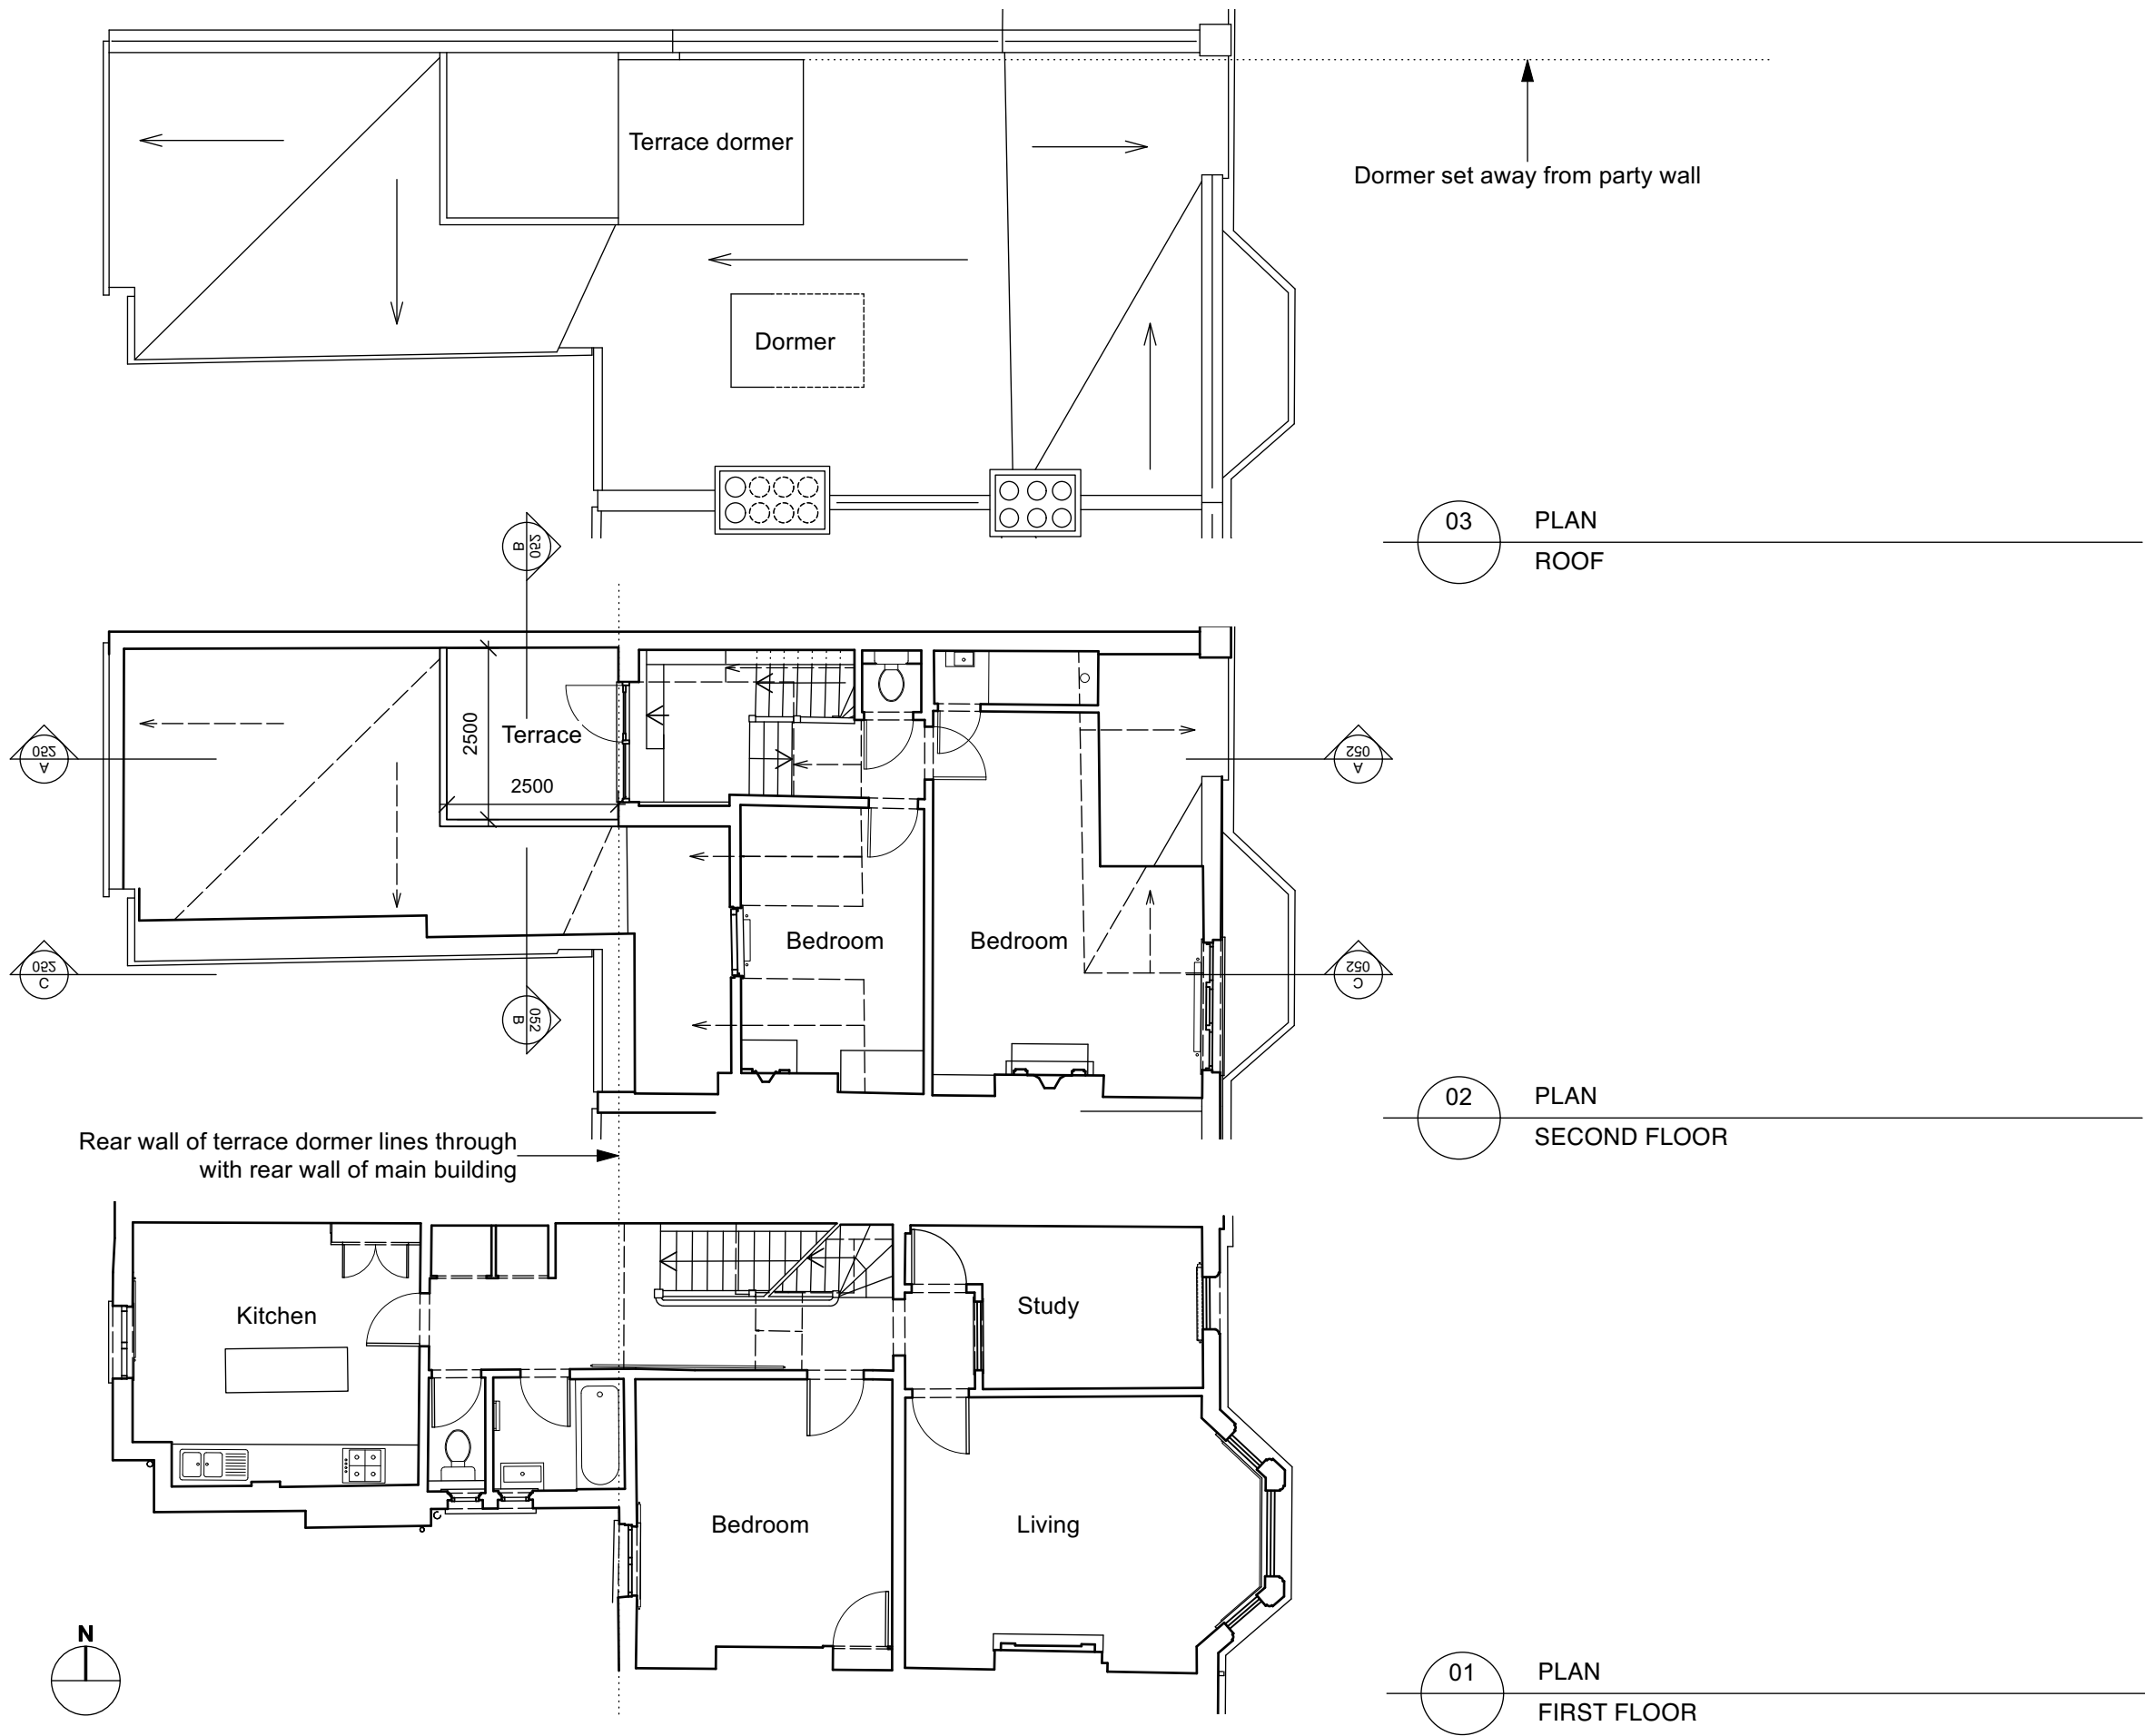

Flat 6 Bramshill Mansions - Proposed Plans