


**KEY:**

- + 60.06m Floor Level
- DP/VP Down/Vent Pipe
- Steelwork
- Drainage
- Boundary Line
- Wall Demolished
- Elevated Fabric Demolished
- Wall/Floor to be Removed
- Above
- New Structure/Insulation
- Joinery
- Free-standing furniture
- New Glazing
- CH 2750 Ceiling Height
- D01 Door Reference
- W01 Window Reference
- RL-1 Rooflight Reference
- J1 Joinery Reference
- WT10 Build-Up Reference

**General Notes:-**  
 Do not take measurements from drawing.  
 Use only figured dimensions.  
 Verify all dimensions and levels on site and report discrepancies to Employer.  
 Dimensions stated are measured from the finishes.

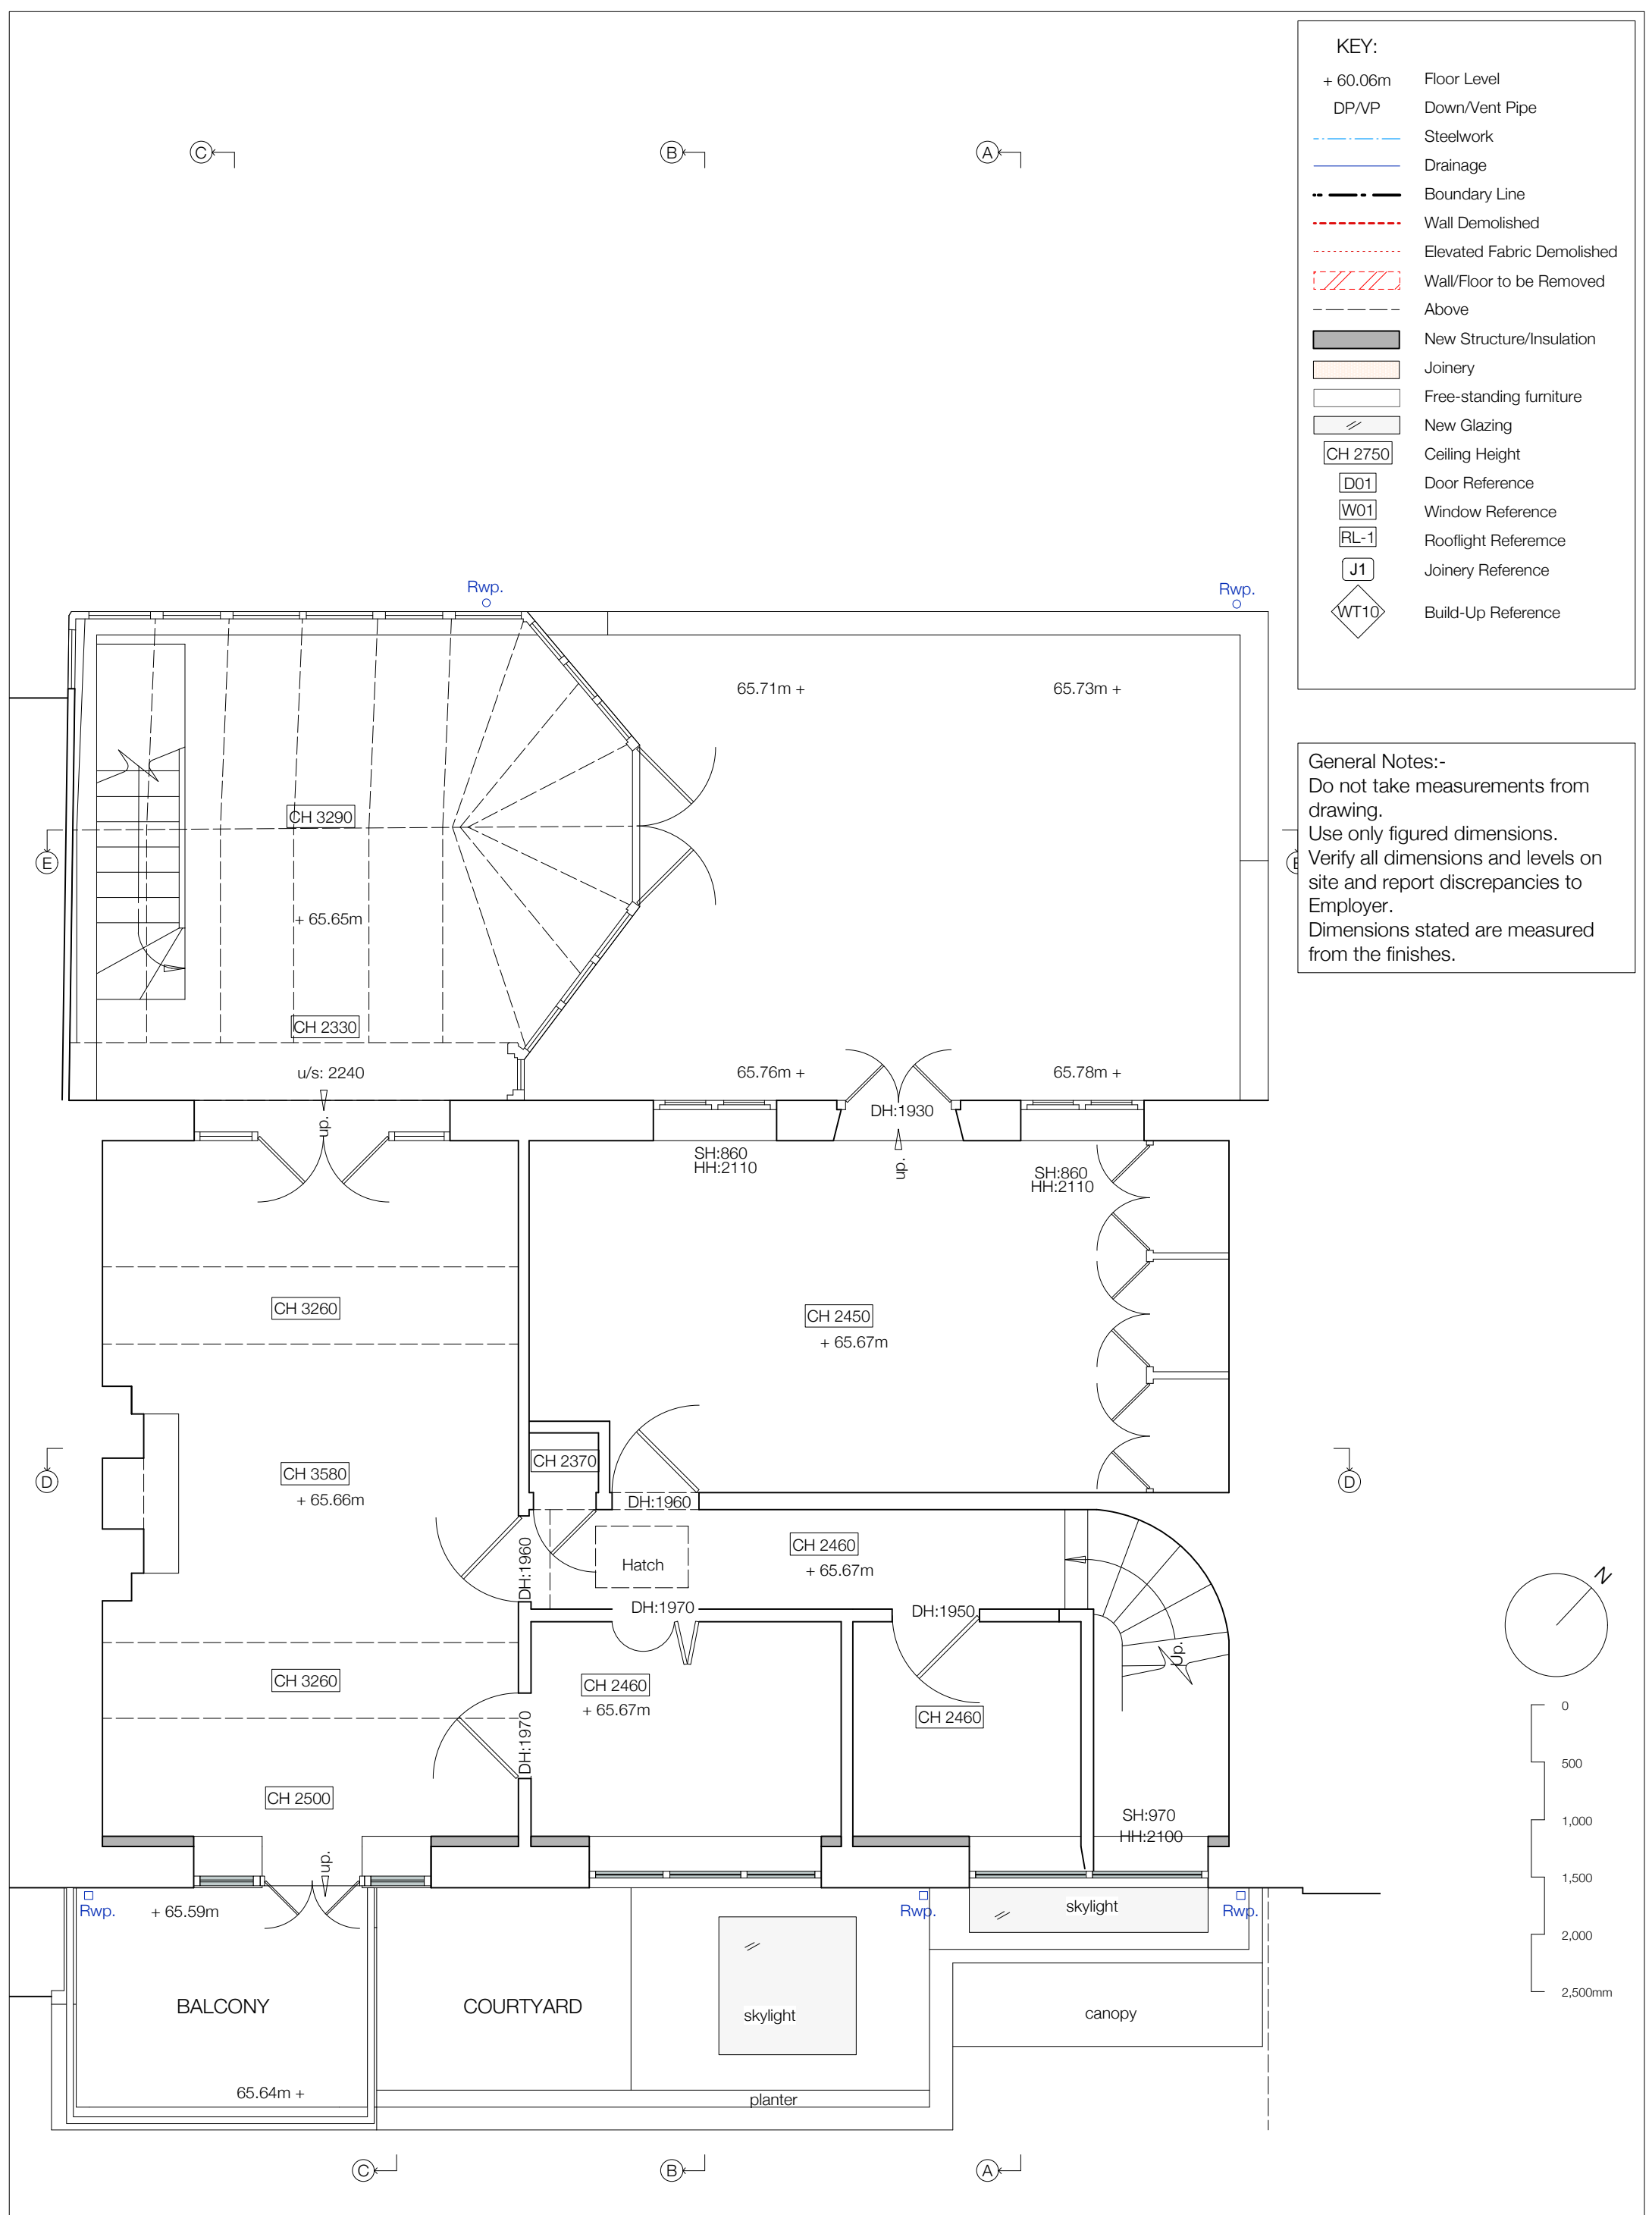

<b>TITLE:</b> First Floor Plan (proposed)	<b>NO:</b> P111	<b>REV:</b> PL2	<b>SANYA POLESCUK ARCHITECTS</b>
<b>PROJECT:</b> 75 Belsize Lane, London NW3 5AU	<b>SCALE:</b> 1:50	<b>PAPER:</b> A3	8a BELSIZE COURT GARAGES LONDON NW3 5AJ T:0207 431 8580 e-mail:enquiries@polescukarchitects.com
<b>DATE:</b> 31 August 2021			