


DO NOT SCALE FROM THIS DRAWING. ALL DIMENSIONS ARE TO BE CHECKED ON SITE PRIOR TO BUILD. DIMENSIONAL DIFFERENCES TO BE CONFIRMED WITH THE ARCHITECT. THIS DRAWING IS TO BE READ IN CONJUNCTION WITH ALL CONSULTANTS INFORMATION, MACKAY AND PARTNERS LLP RETAIN THE COPYRIGHT OF ALL INFORMATION WITHIN THIS DRAWING.

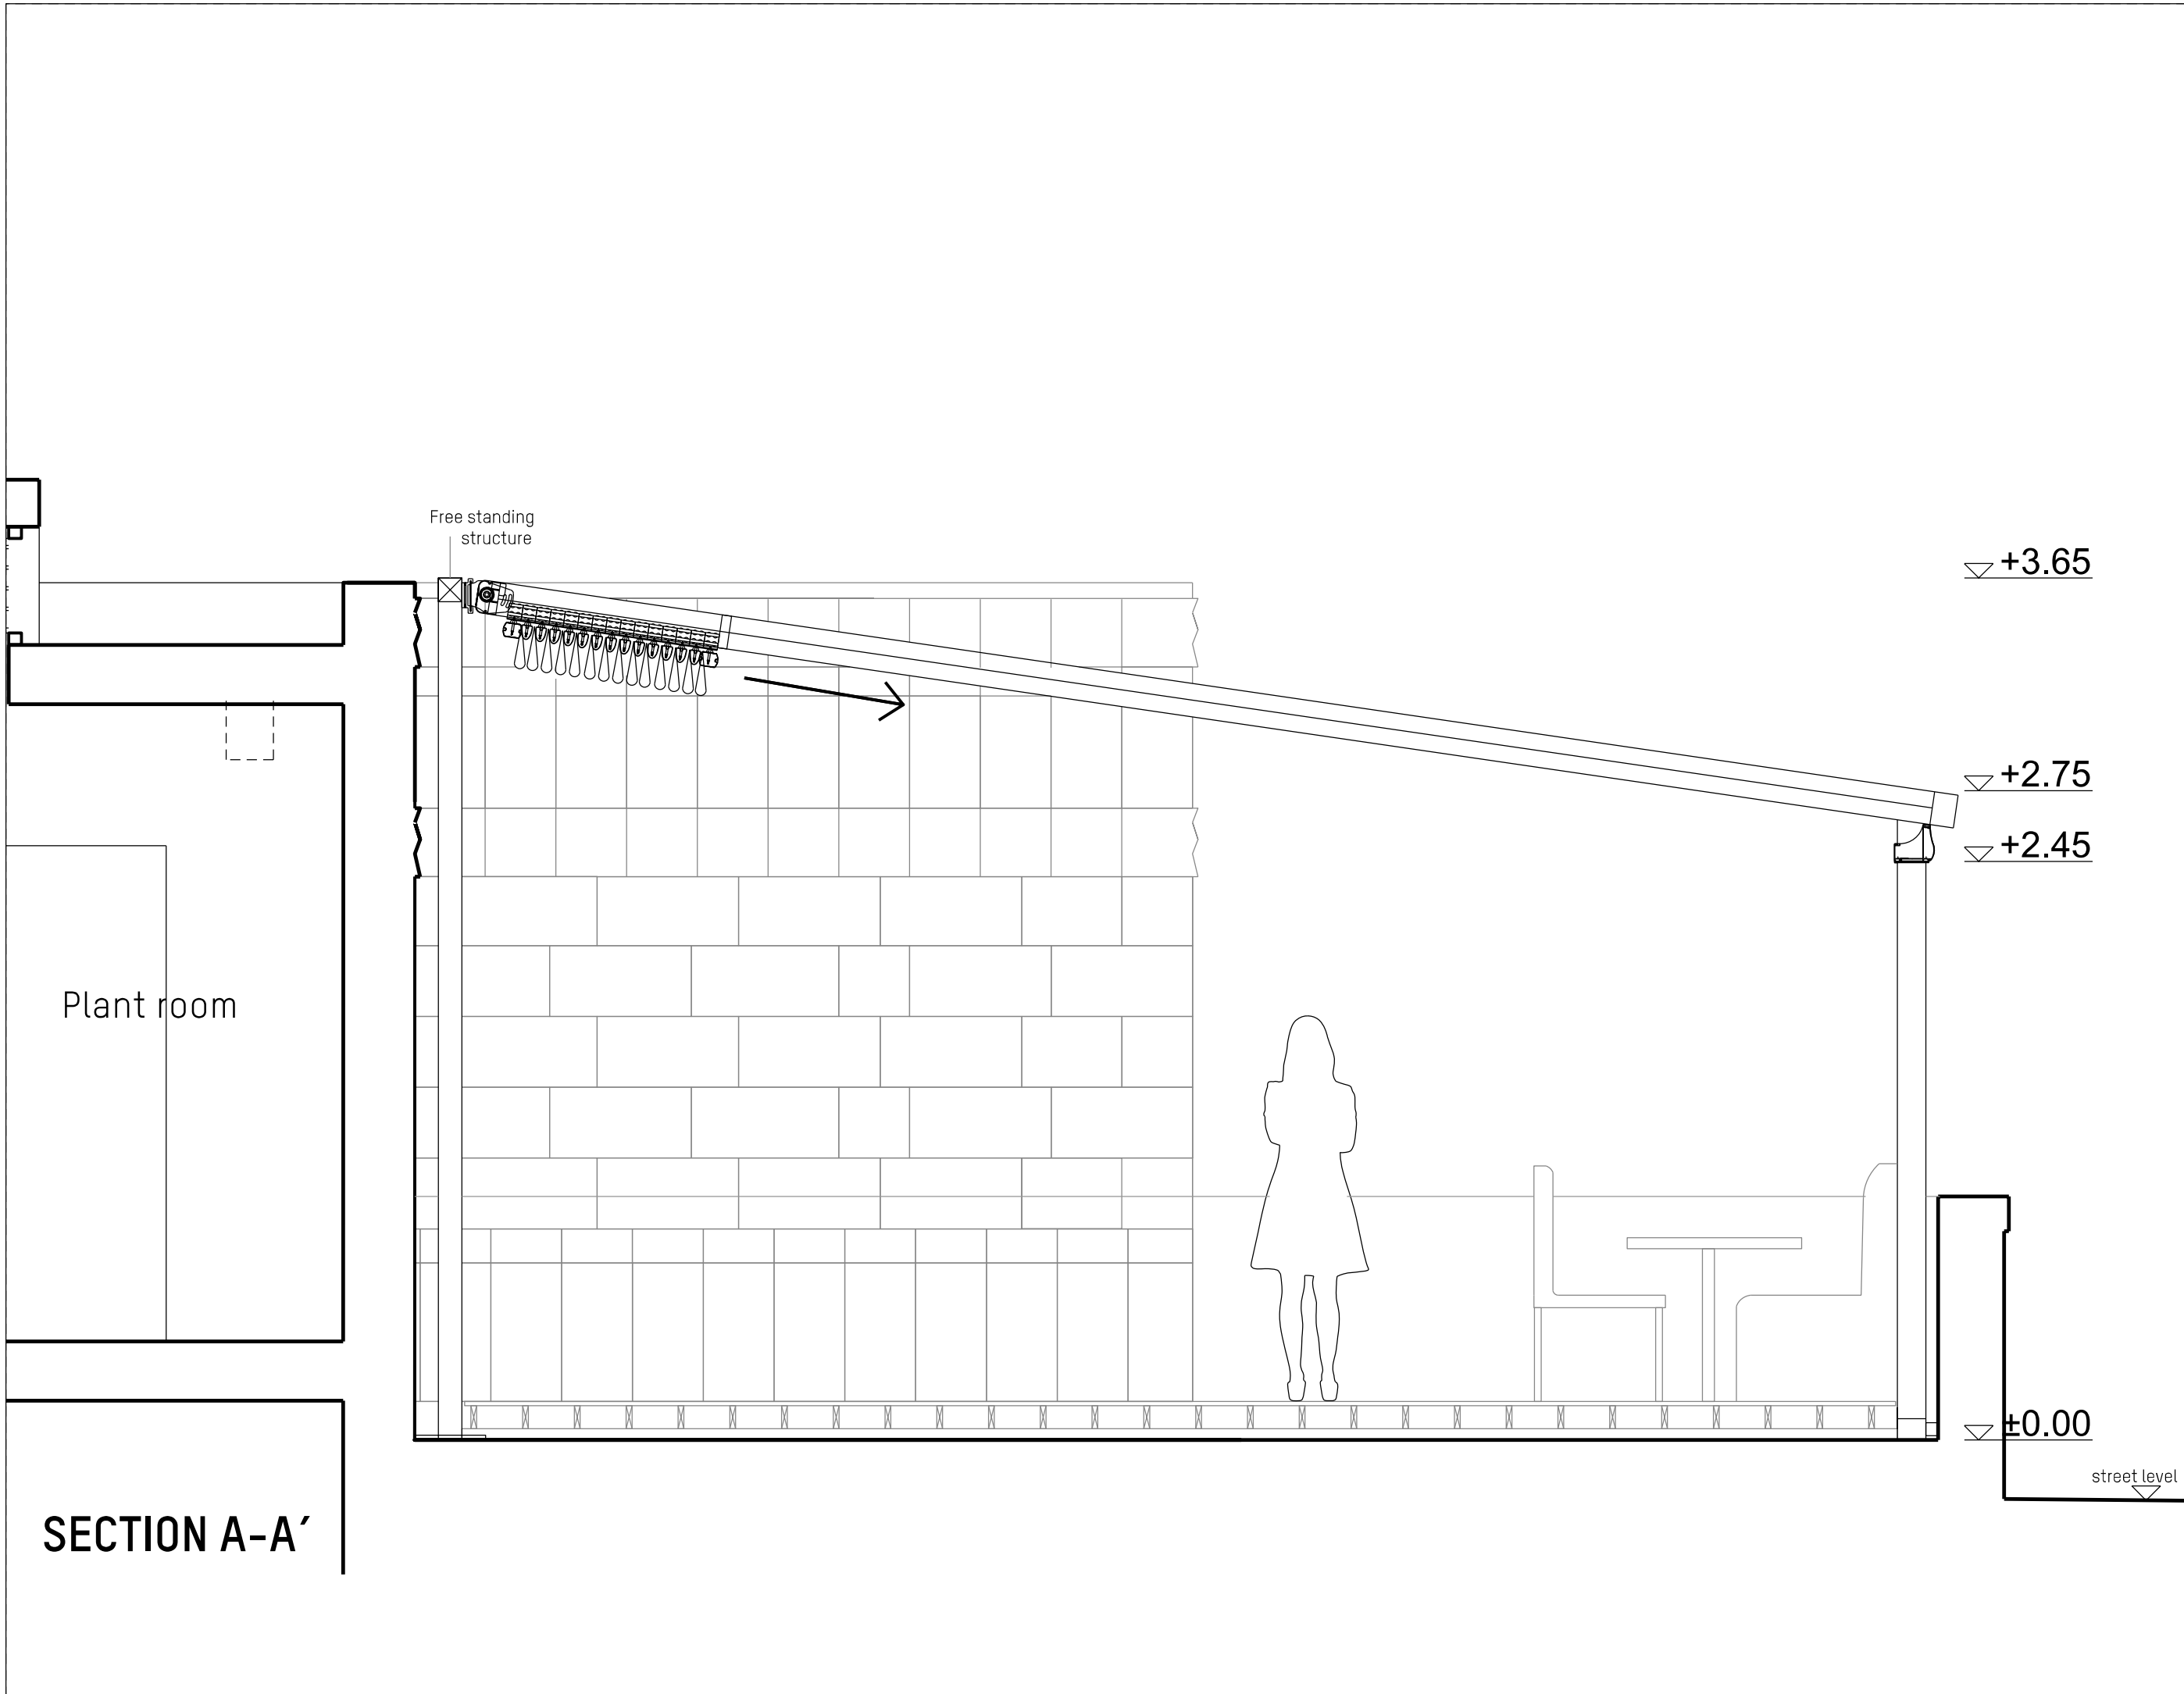

Rev	Description	Date
-----	-------------	------

Drawing Status
PLANNING
Issued only for purpose indicated

+ Mackay Partners

ARCHITECTS & DESIGNERS
 Florin Studios, Florin Court, 6-9 Charterhouse Square
 London EC1M 6EY | tel: +44 (0)207 608 1177
 e mail: contact@mackayandpartners.co.uk

Job Title
White House Hotel

Drawing Title
**PROPOSAL
 TERRACE
 CANOPY SECTION**

Scale @ A1 - Scale @ A3 **1:25** Drawn by **PM**

Date **08/09/2021** Checked by **KM**

Drawing No. **612.17_PL_351** Rev. **-**

Plant room

SECTION A-A'

▽ +3.65

▽ +2.75

▽ +2.45

▽ ±0.00

street level