




ELEVATION
(1:10)

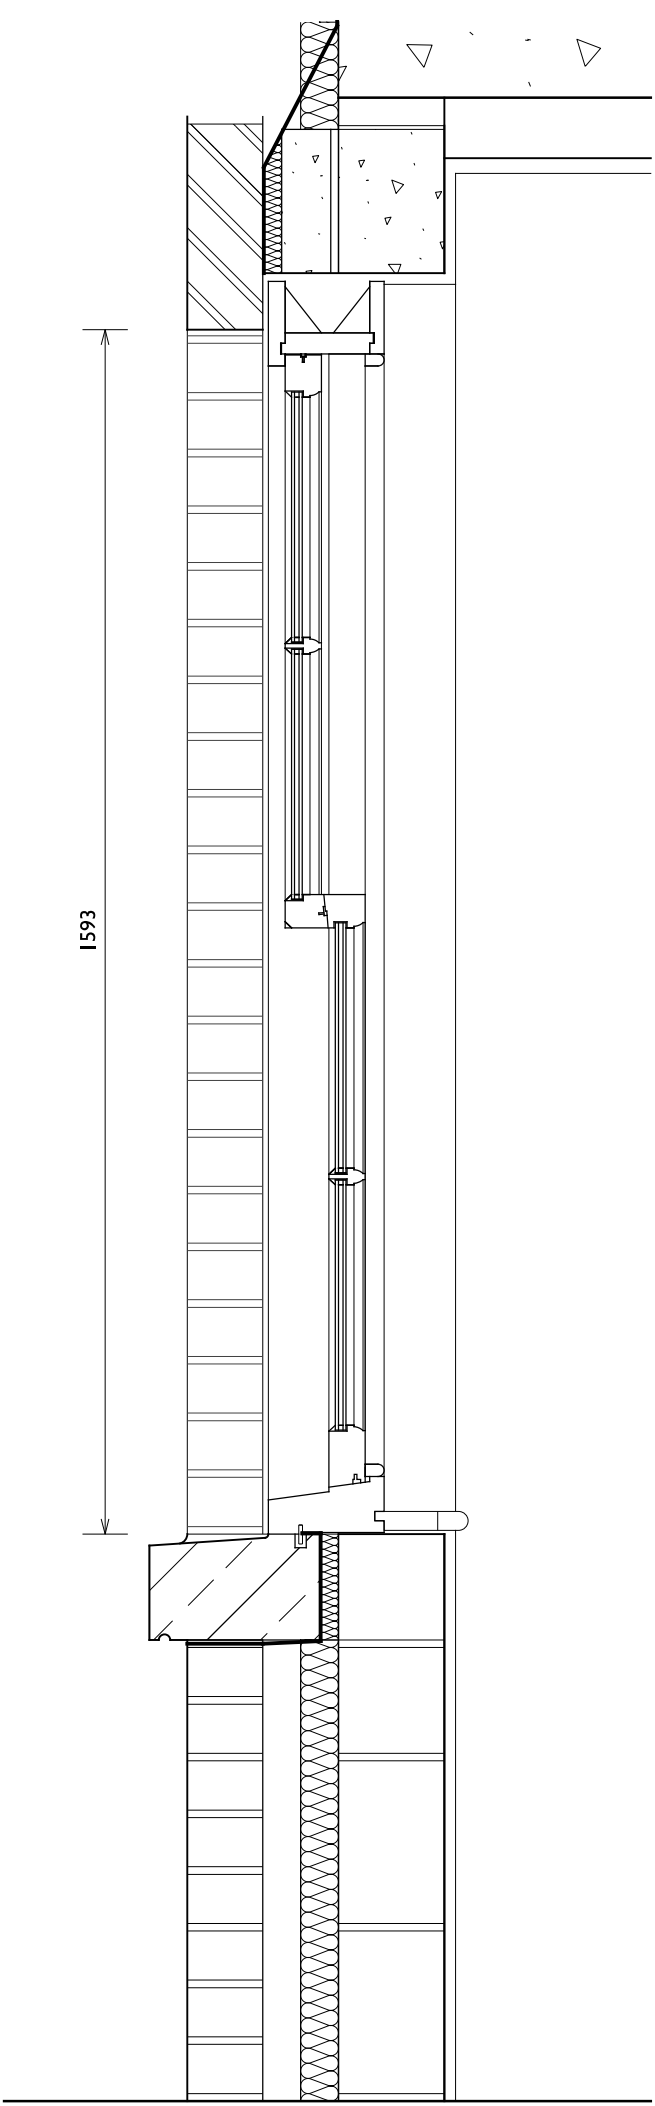


SECTION
(1:10)

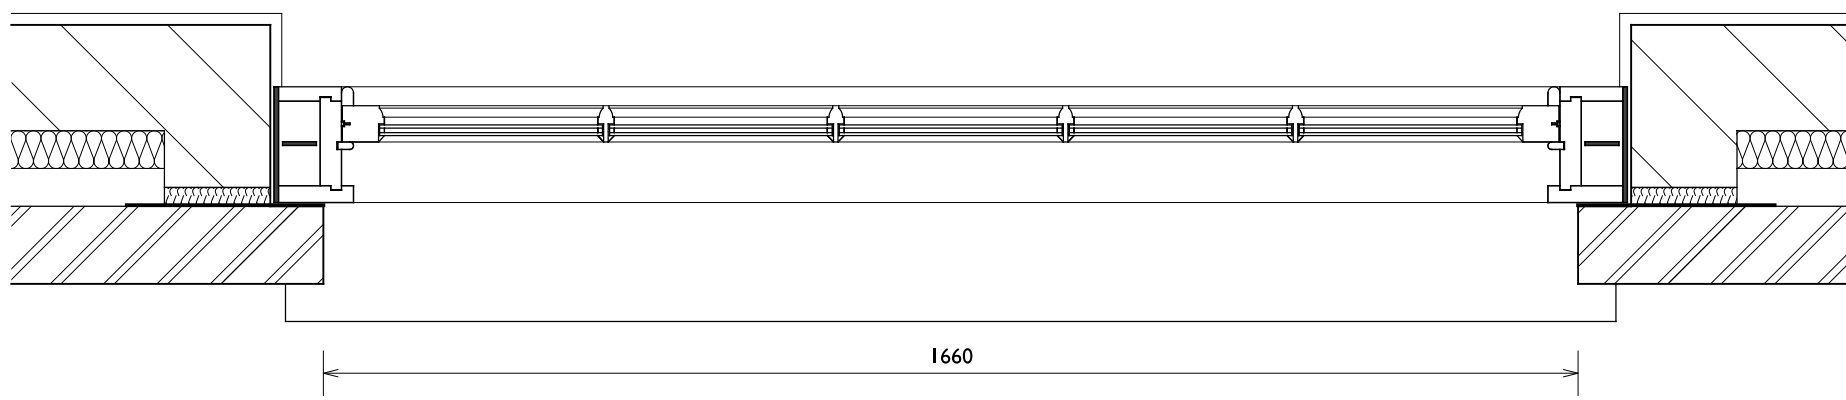


PLAN
(1:10)

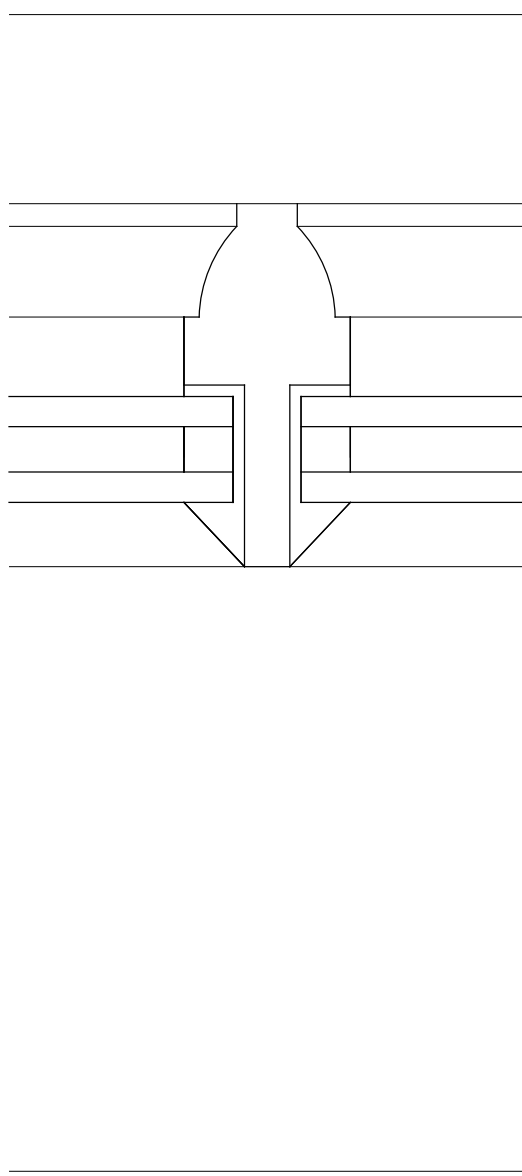

GLAZING BAR
DETAIL
(1:1)

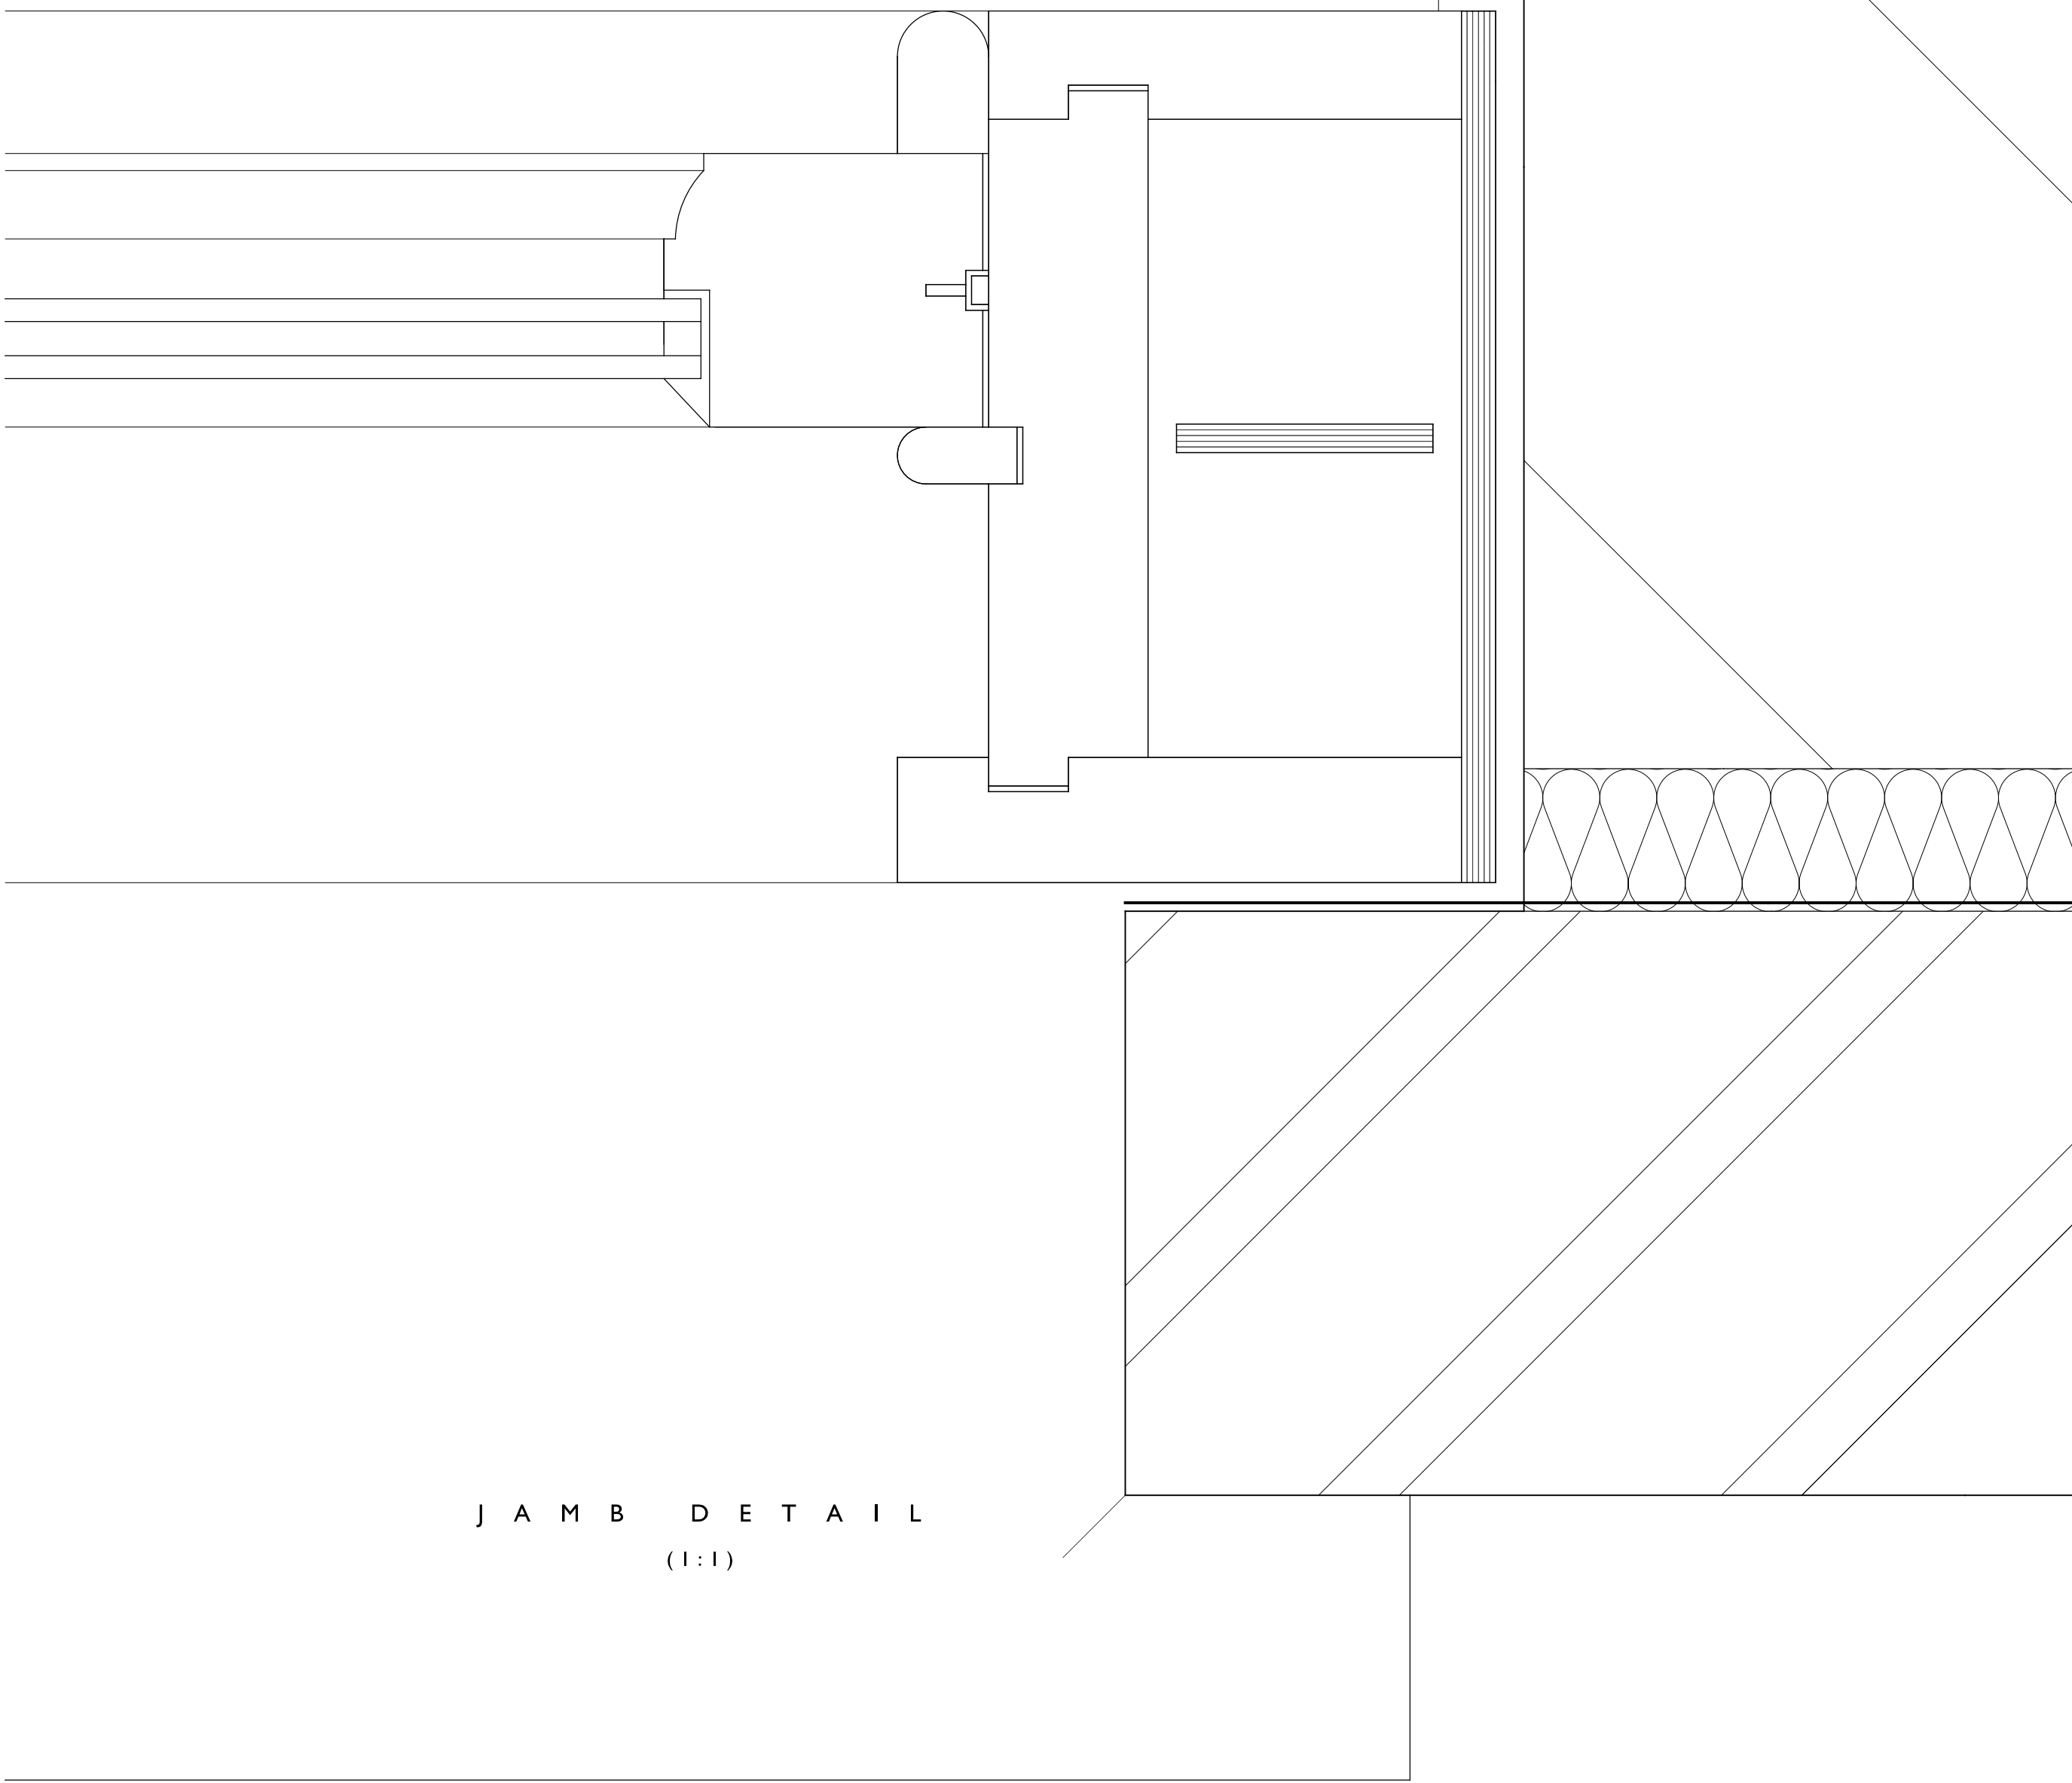

JAMB DETAIL
(1:1)

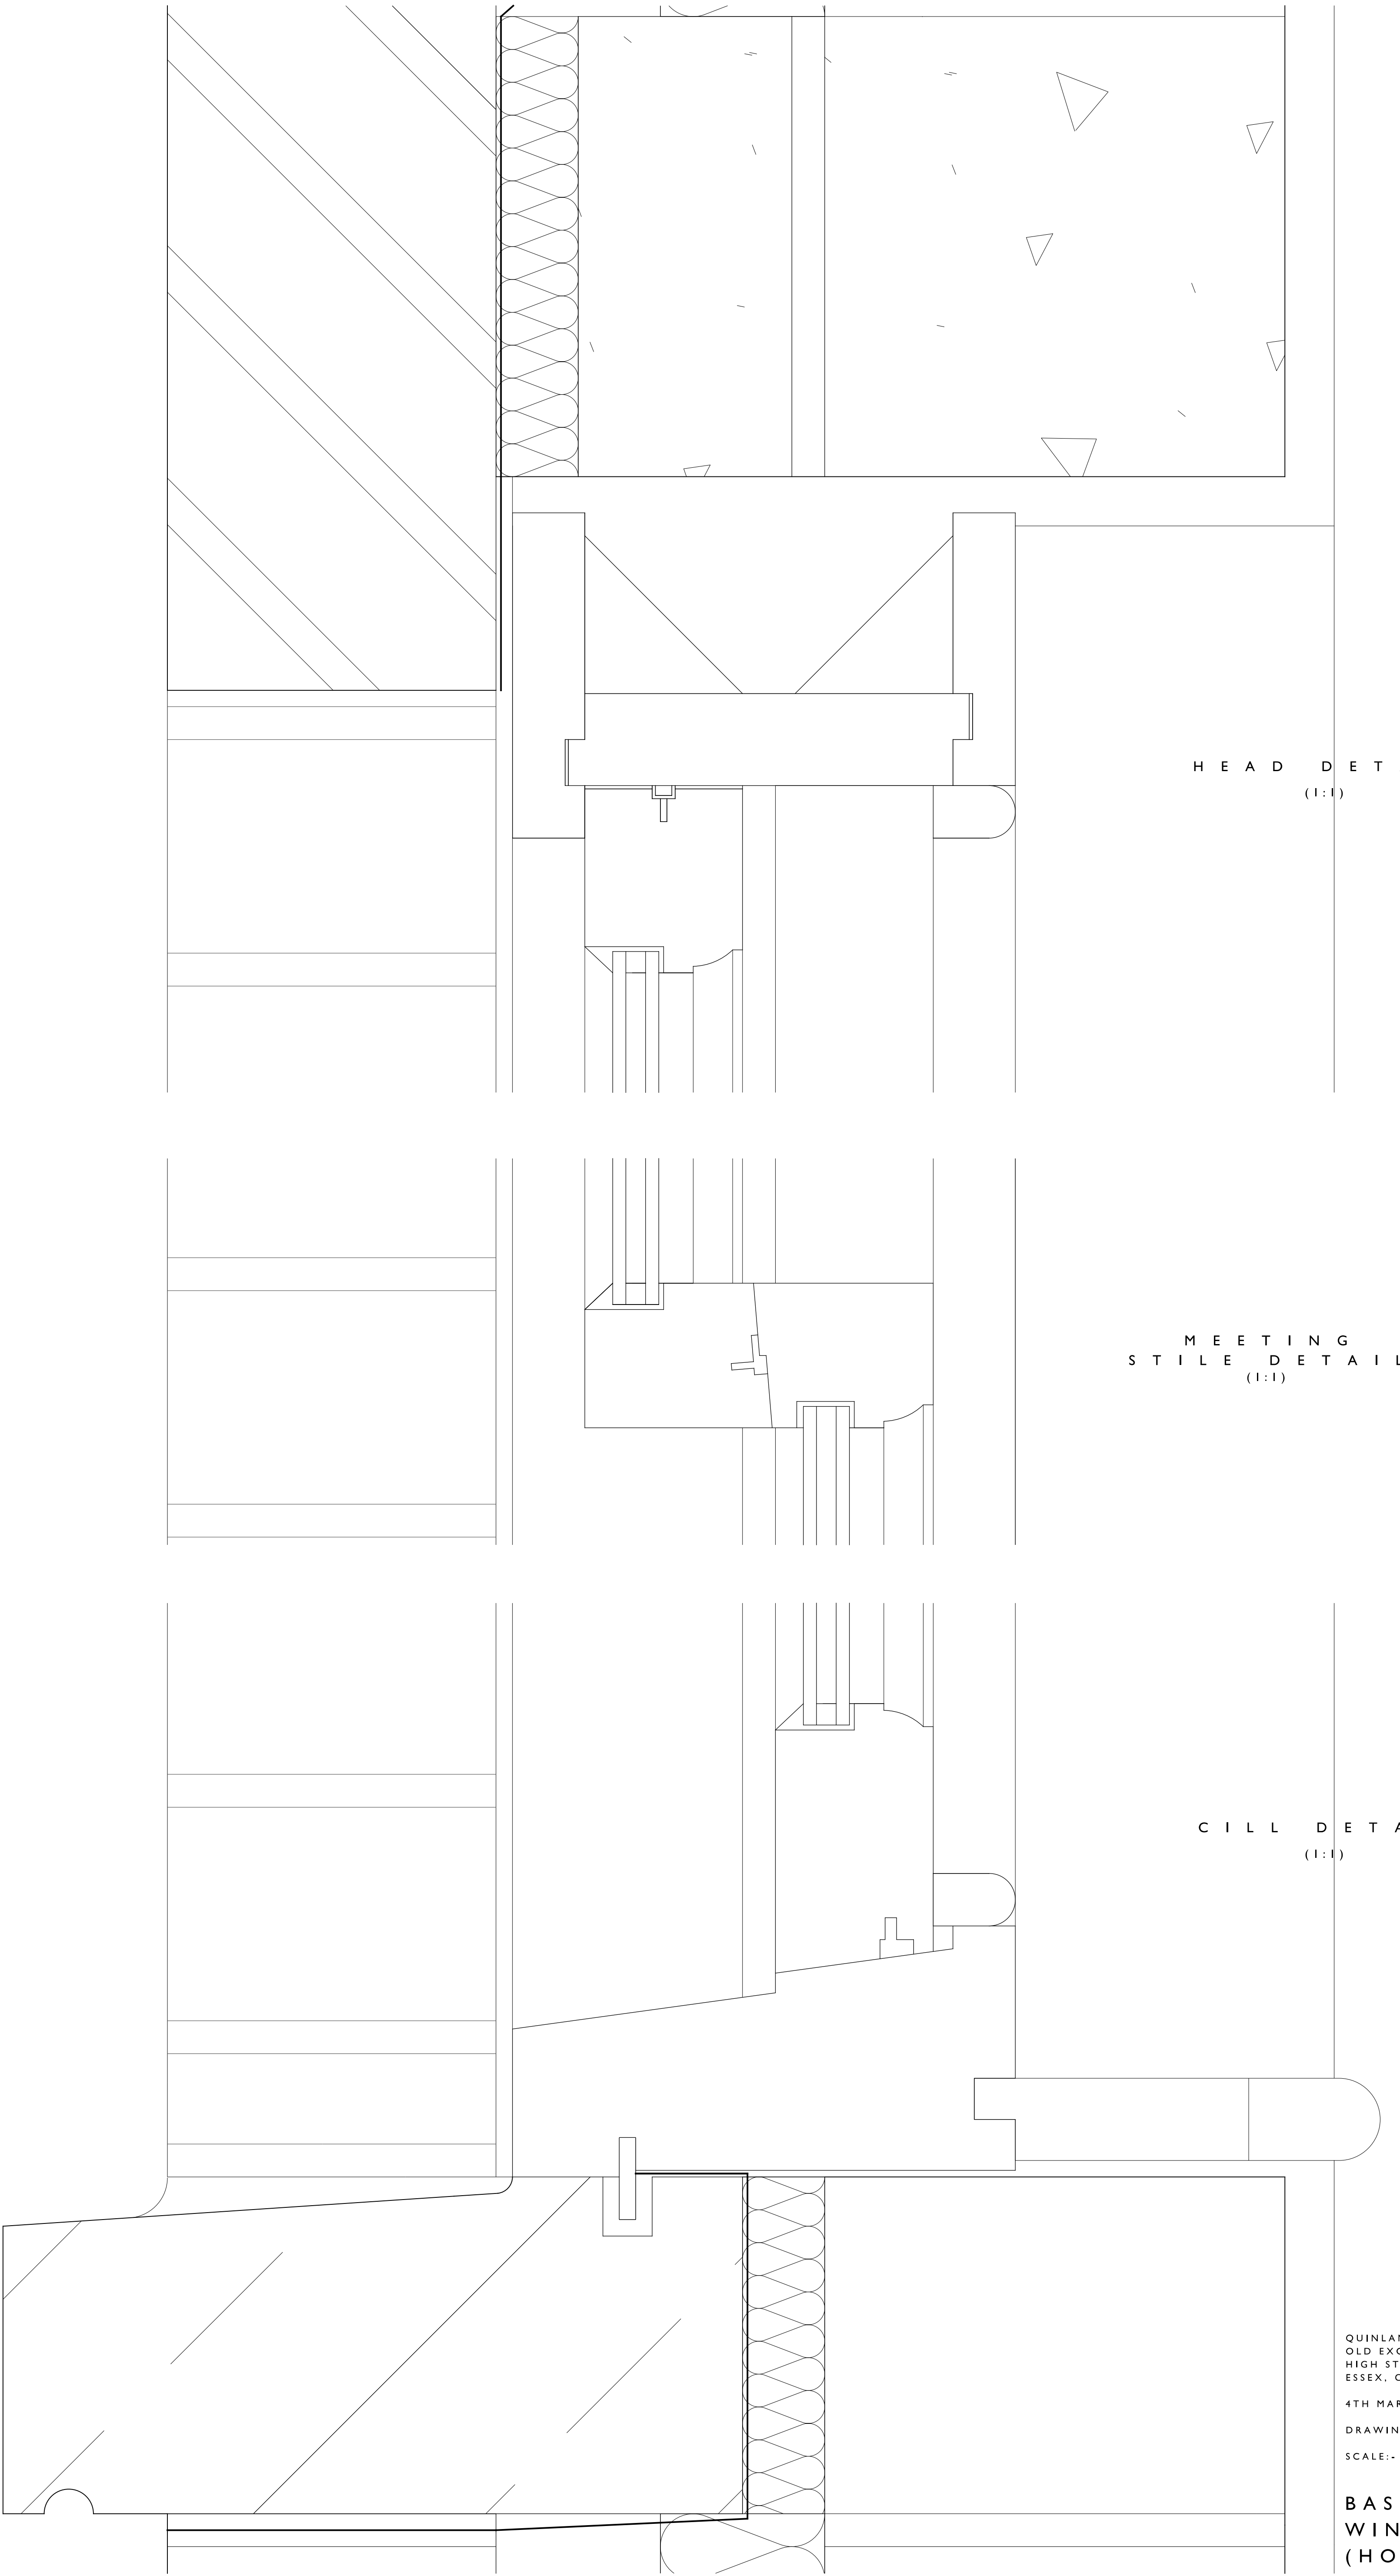

HEAD DETAIL
(1:1)

MEETING
STILE DETAIL
(1:1)

CILL DETAIL
(1:1)