




ELEVATION  
(1:10)

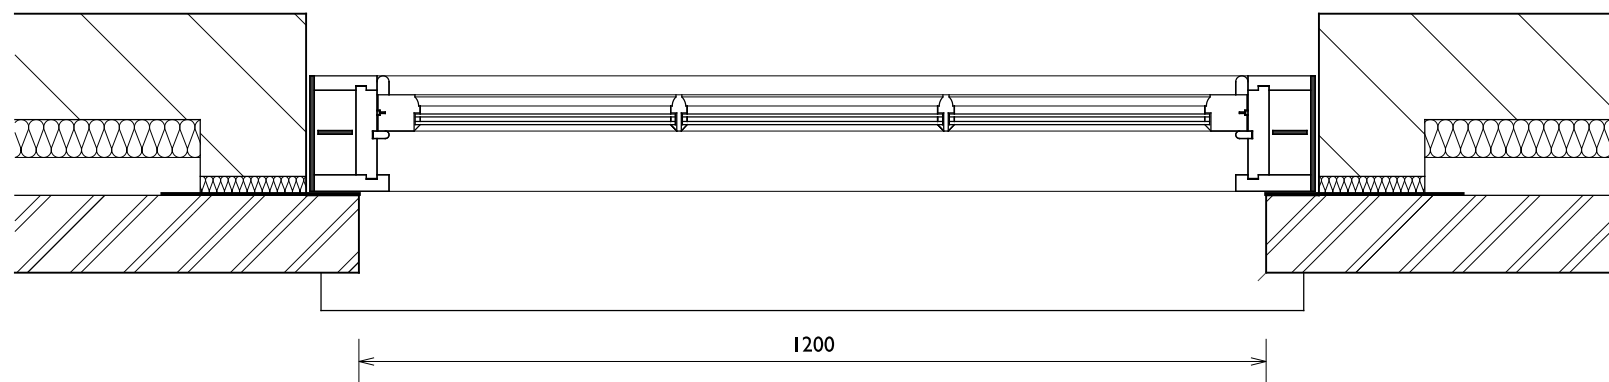


PLAN  
(1:10)

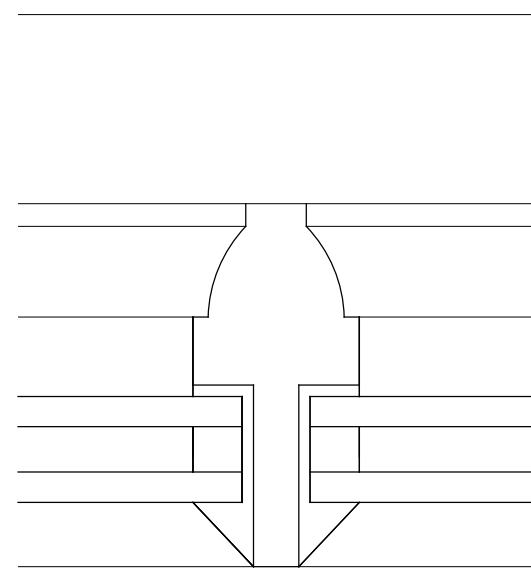


GLAZING BAR  
DETAIL  
(1:1)

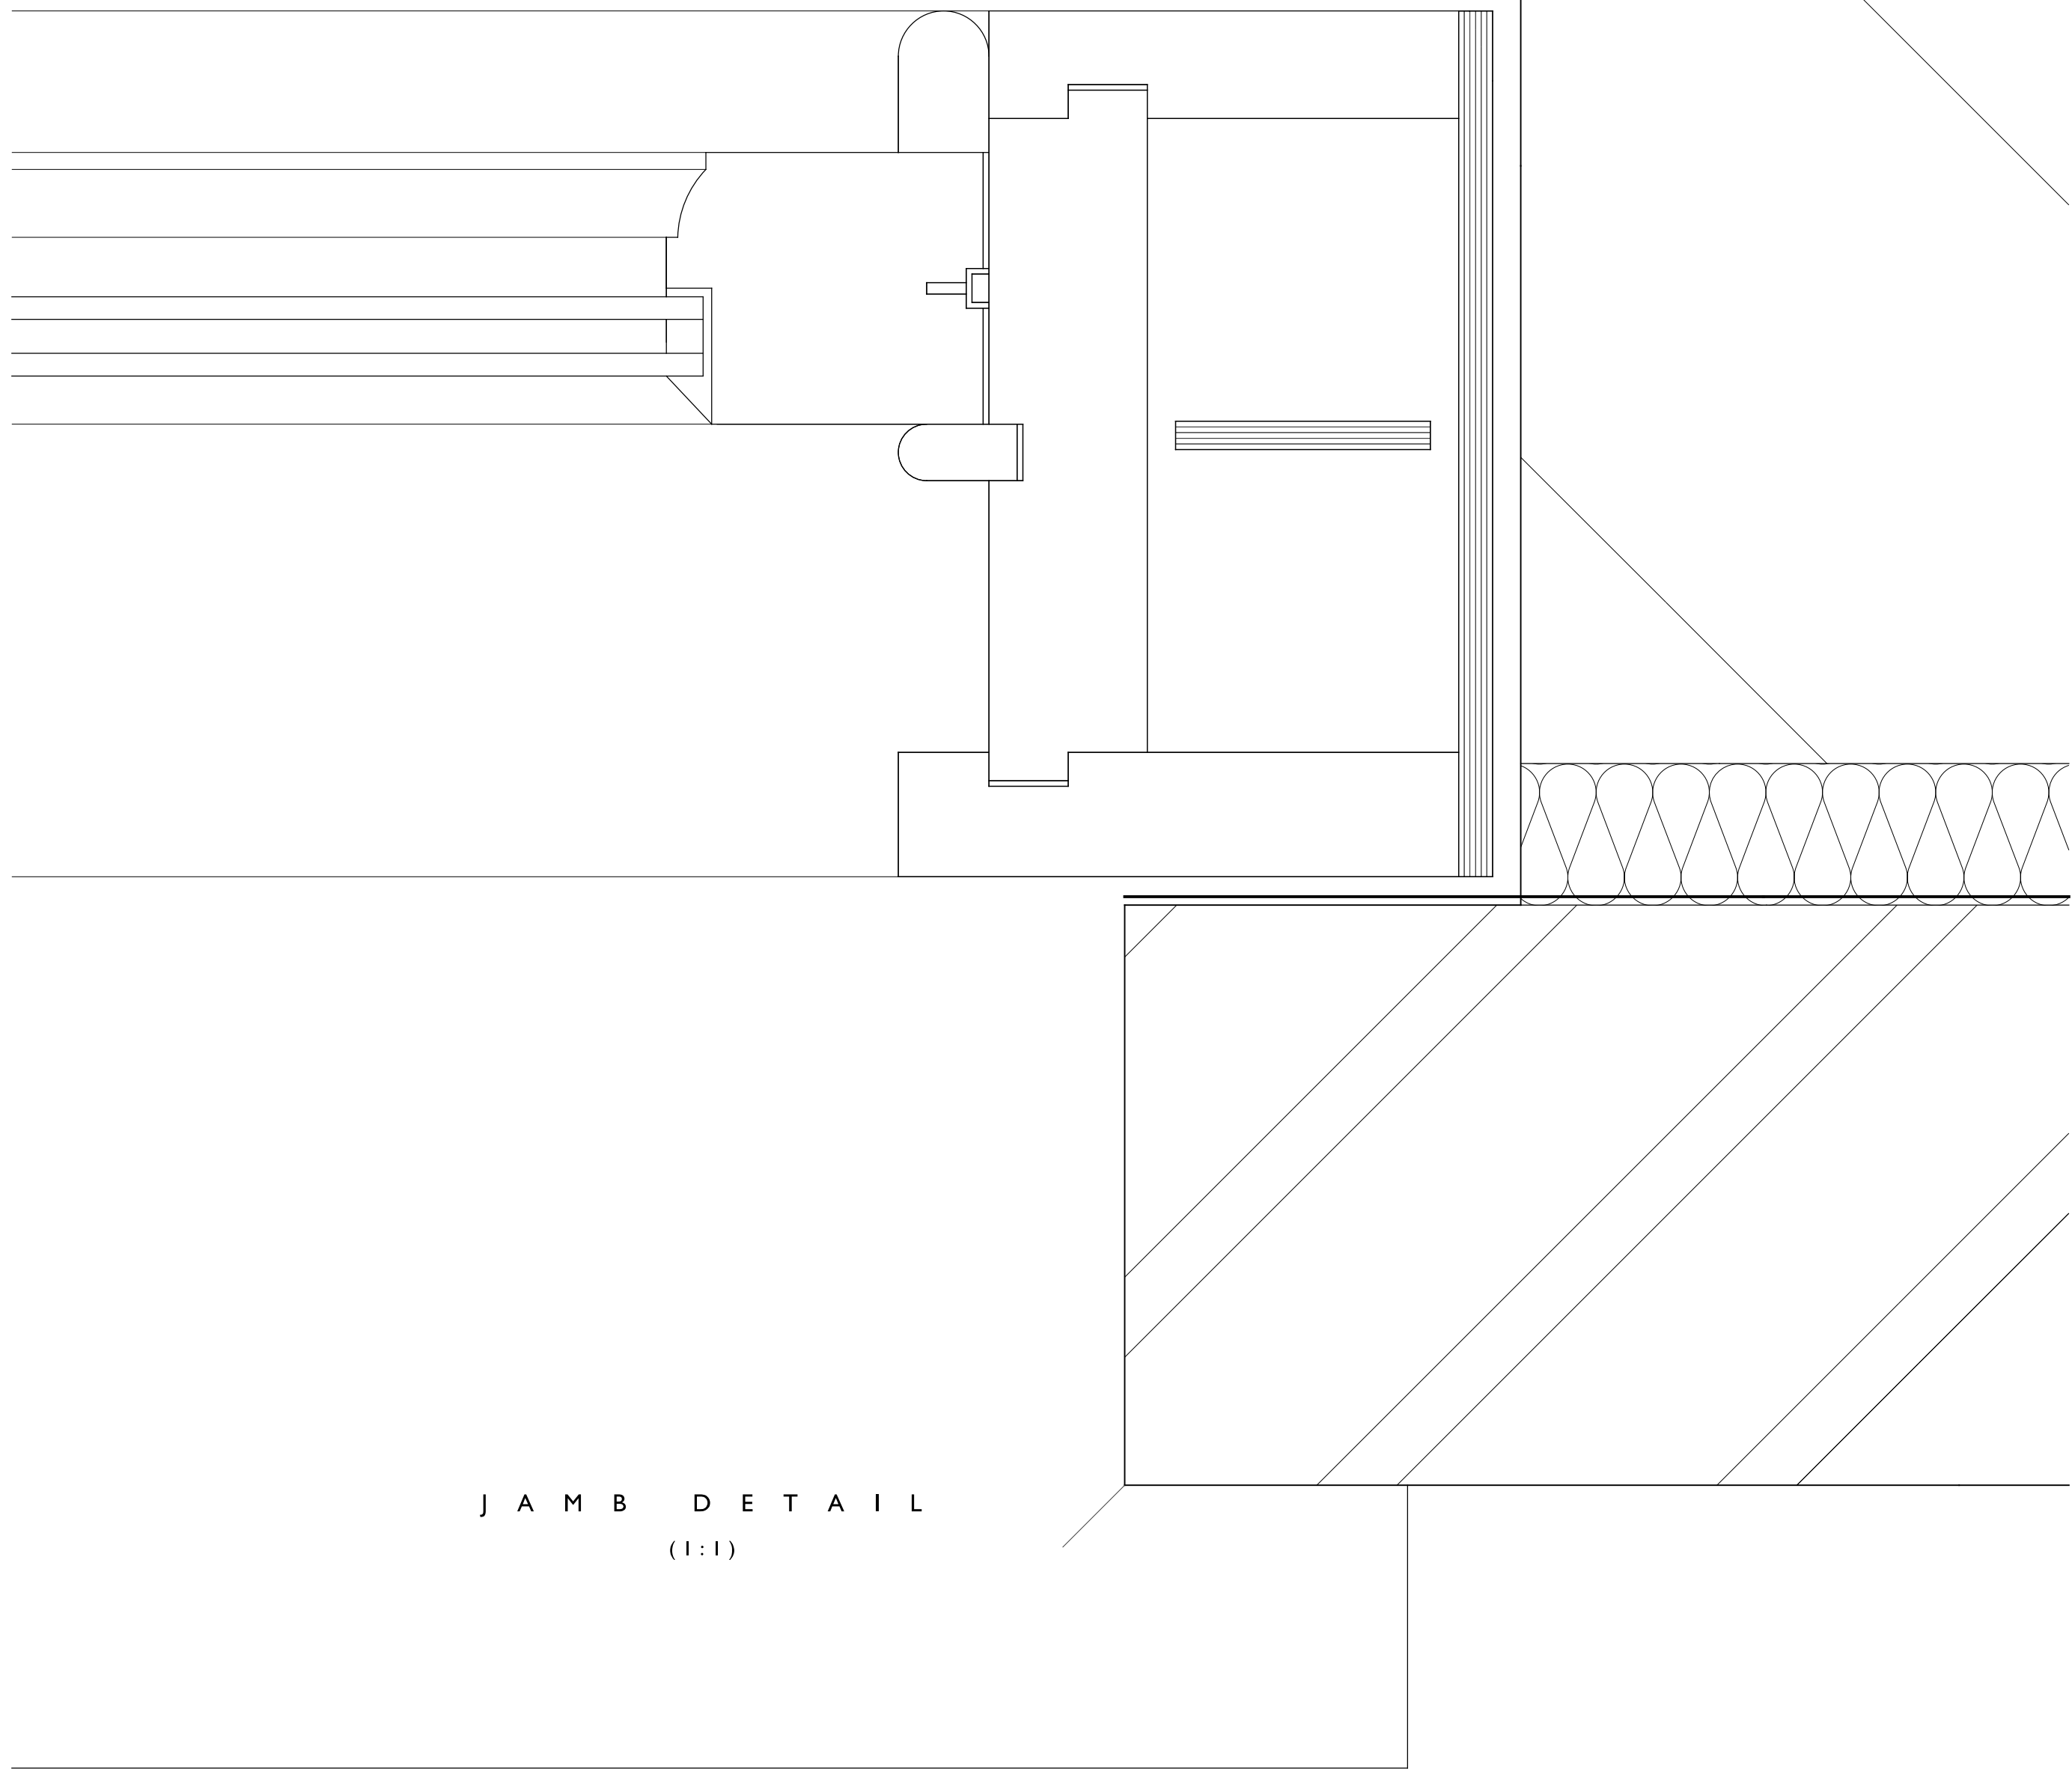

JAMB DETAIL  
(1:1)

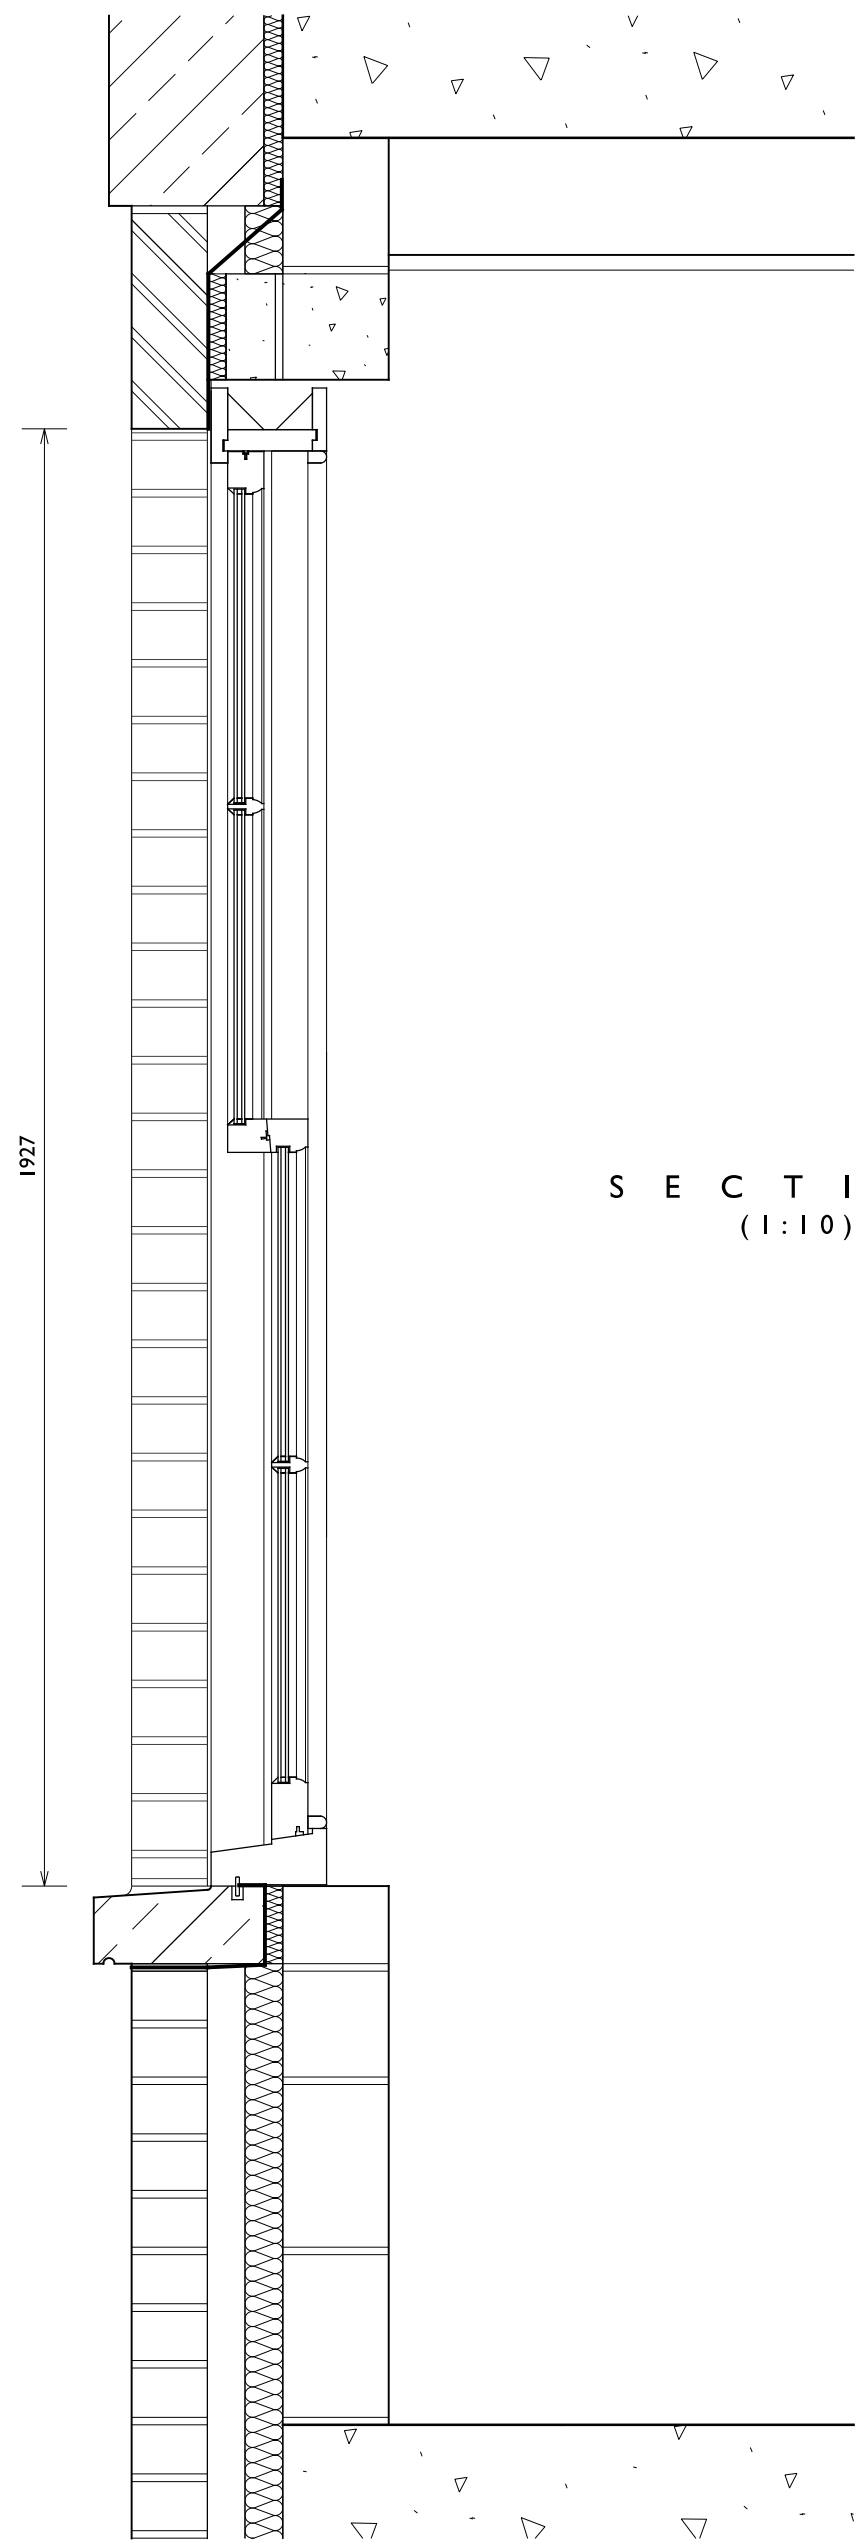

SECTION  
(1:10)

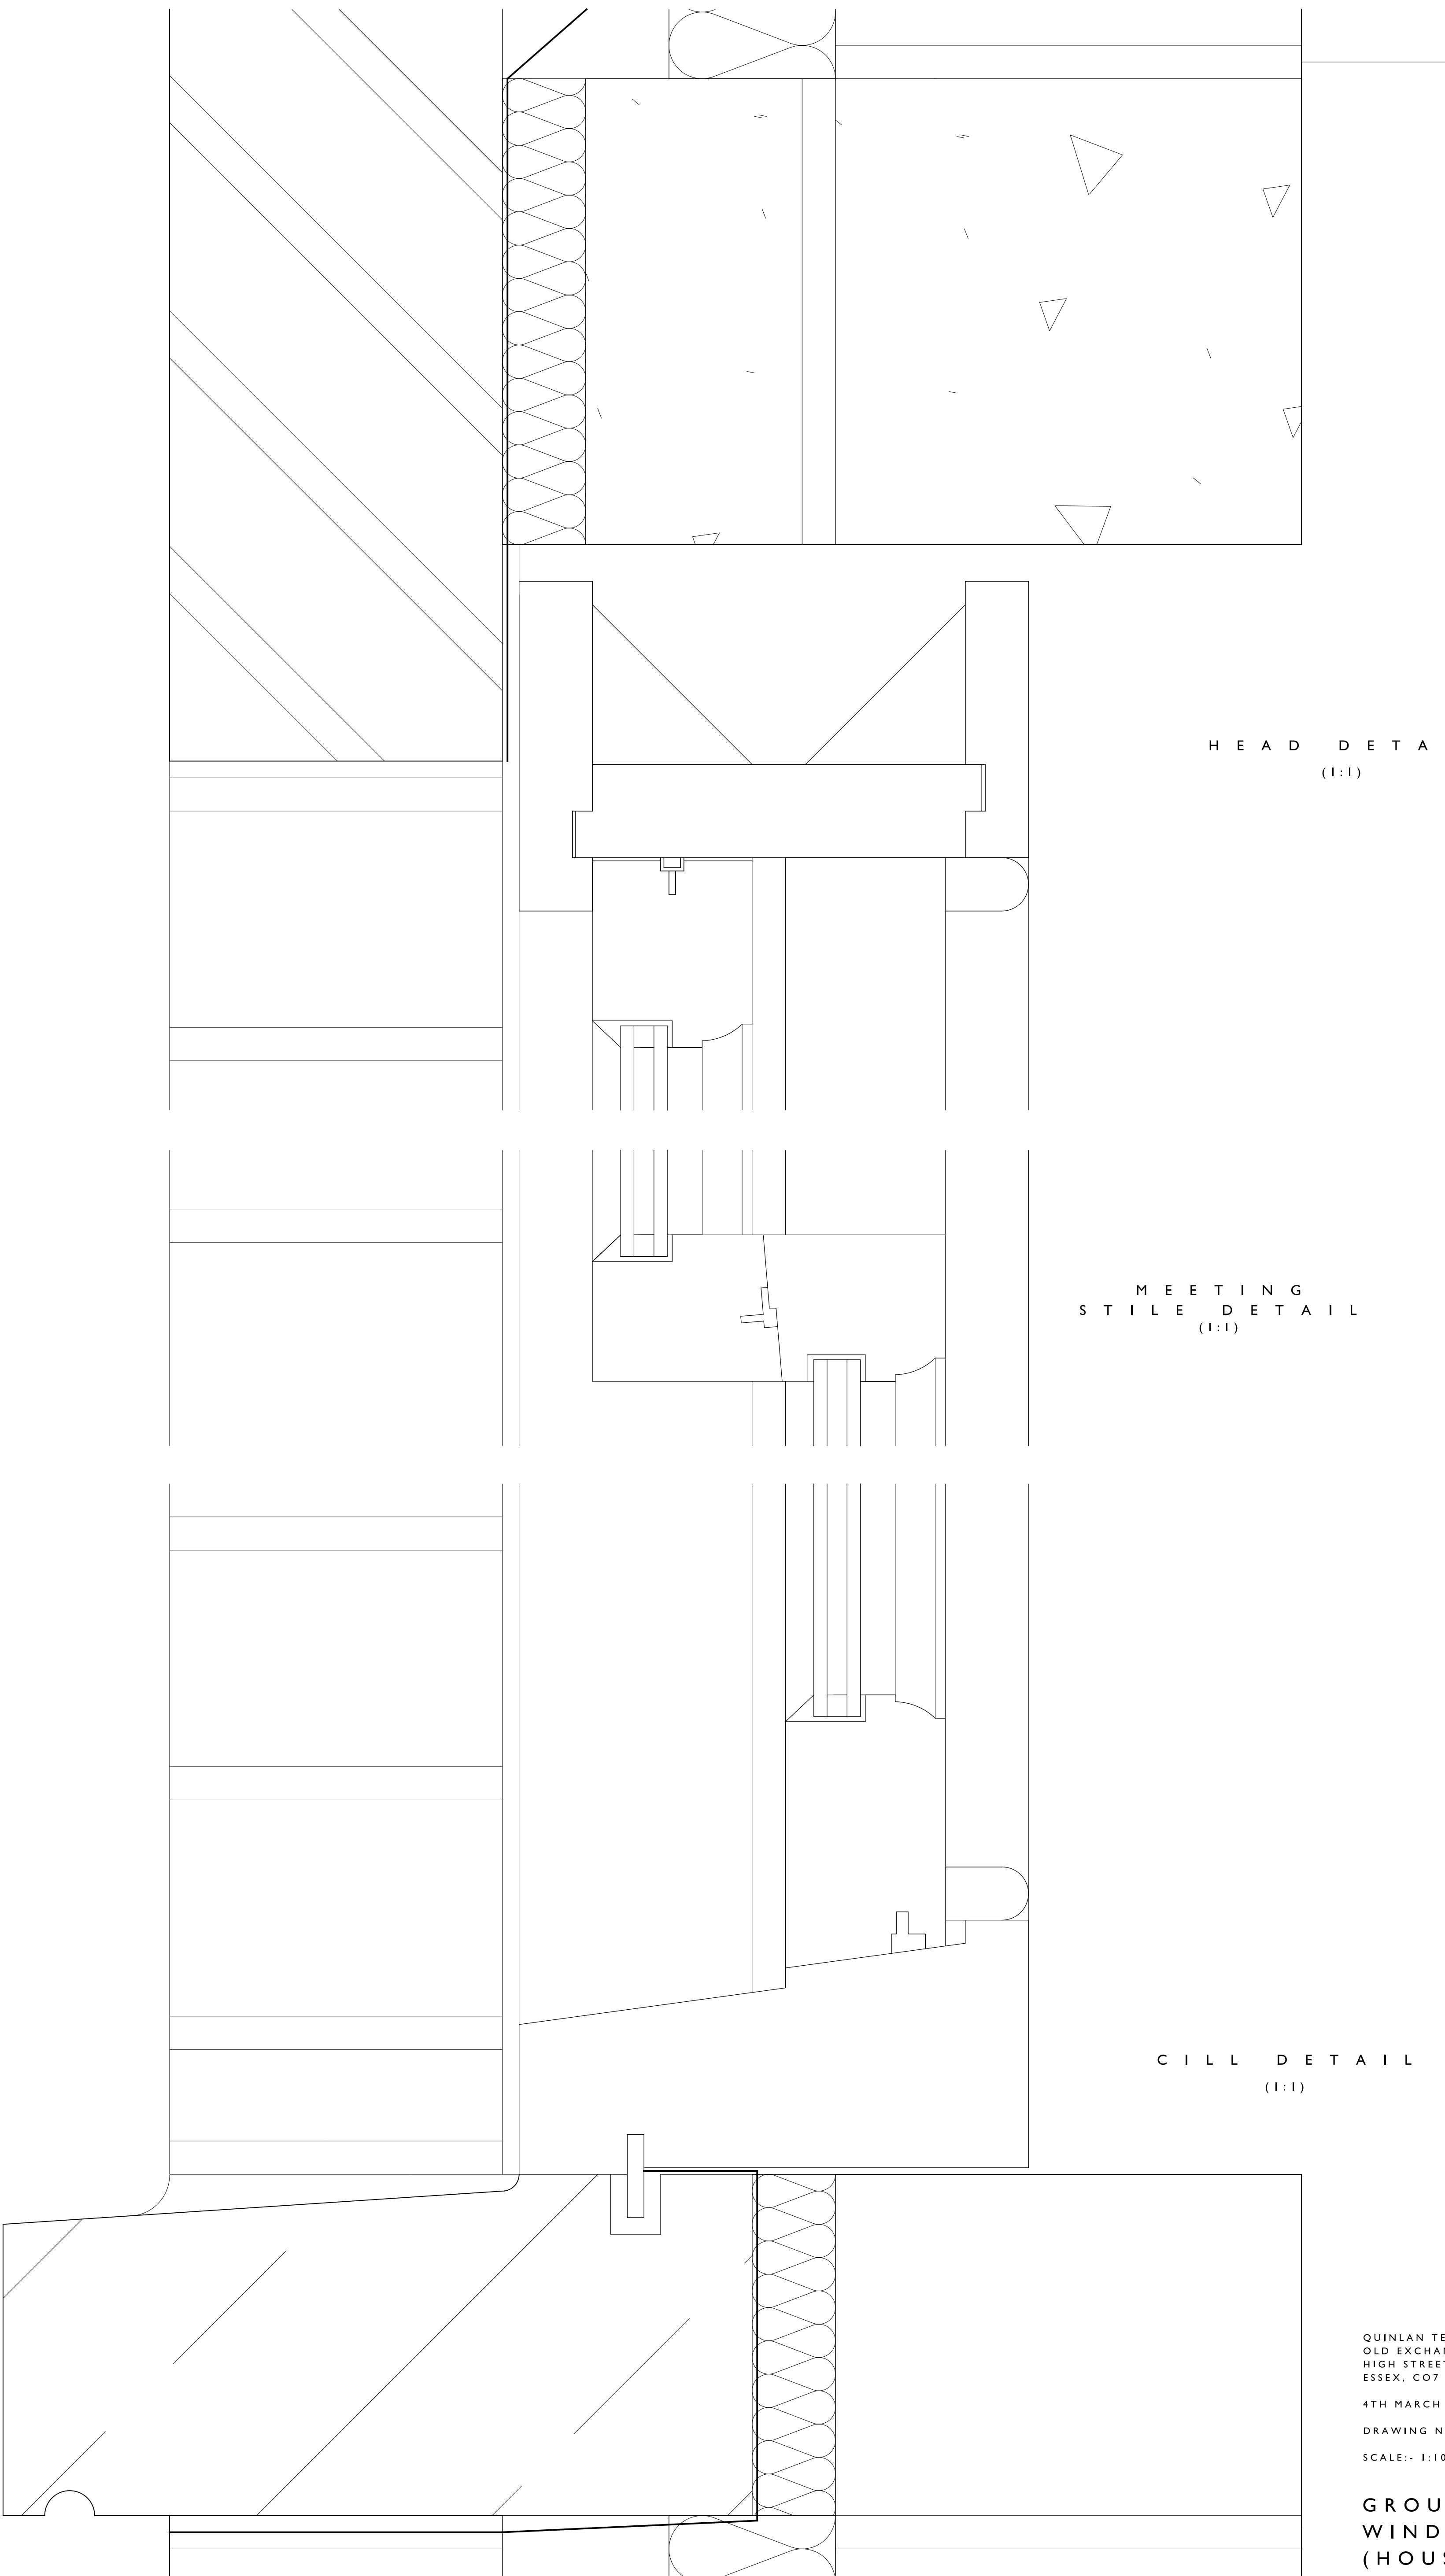

HEAD DETAIL  
(1:1)

MEETING  
STILE DETAIL  
(1:1)

CILL DETAIL  
(1:1)