




ELEVATION  
(1:10)

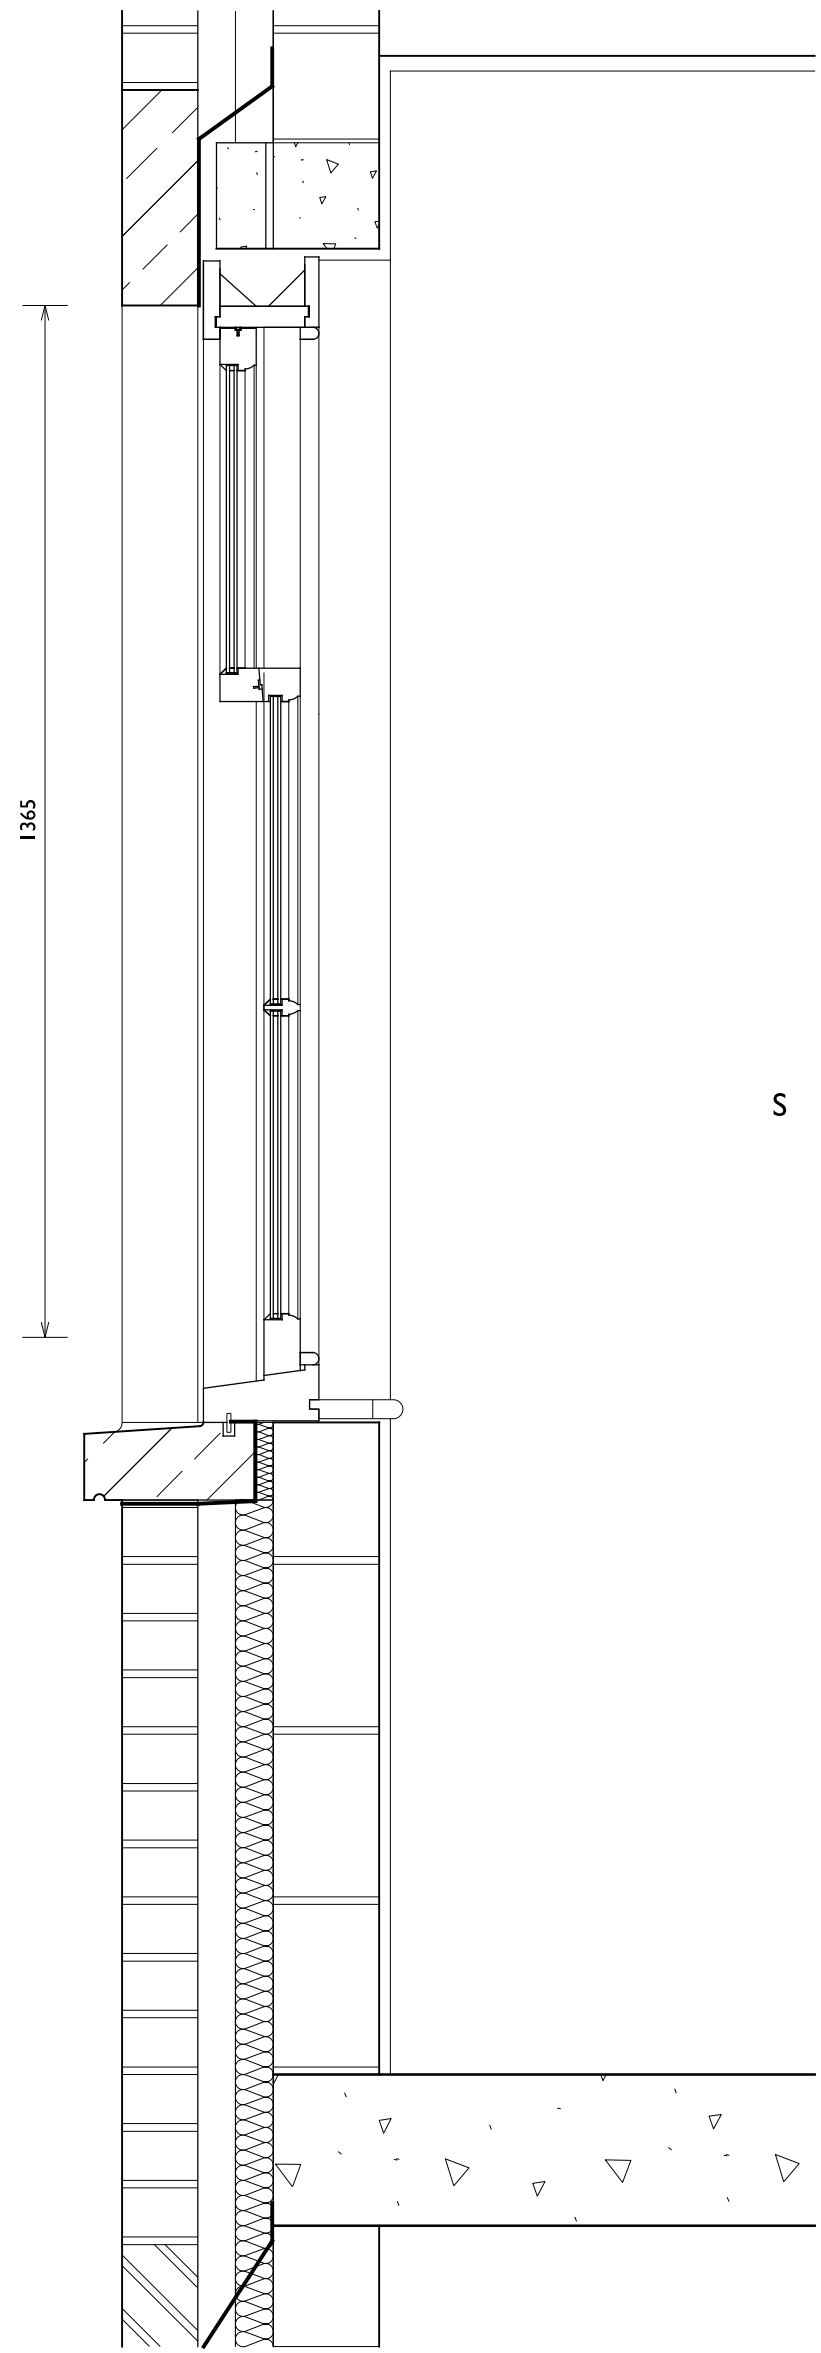


SECTION  
(1:10)

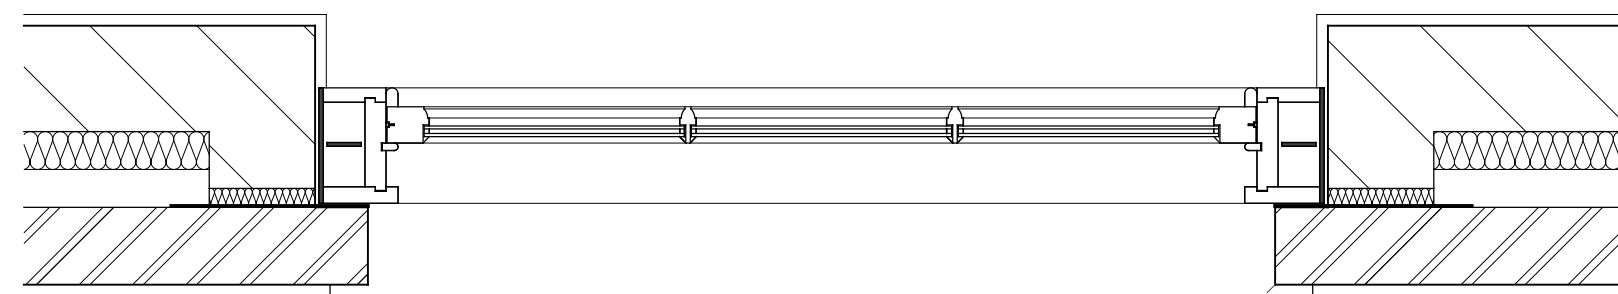


PLAN  
(1:10)

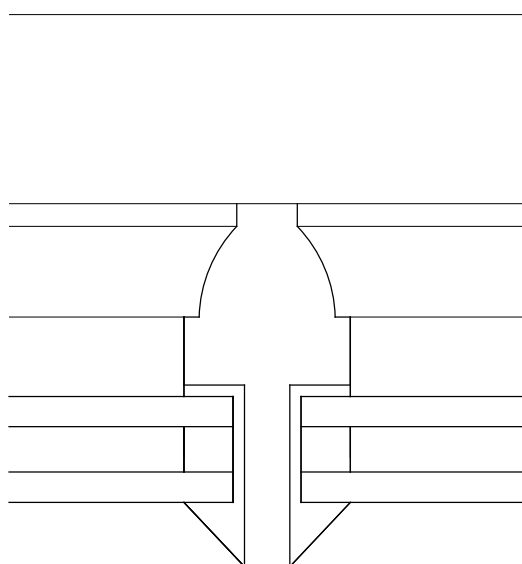

GLAZING BAR  
DETAIL  
(1:1)

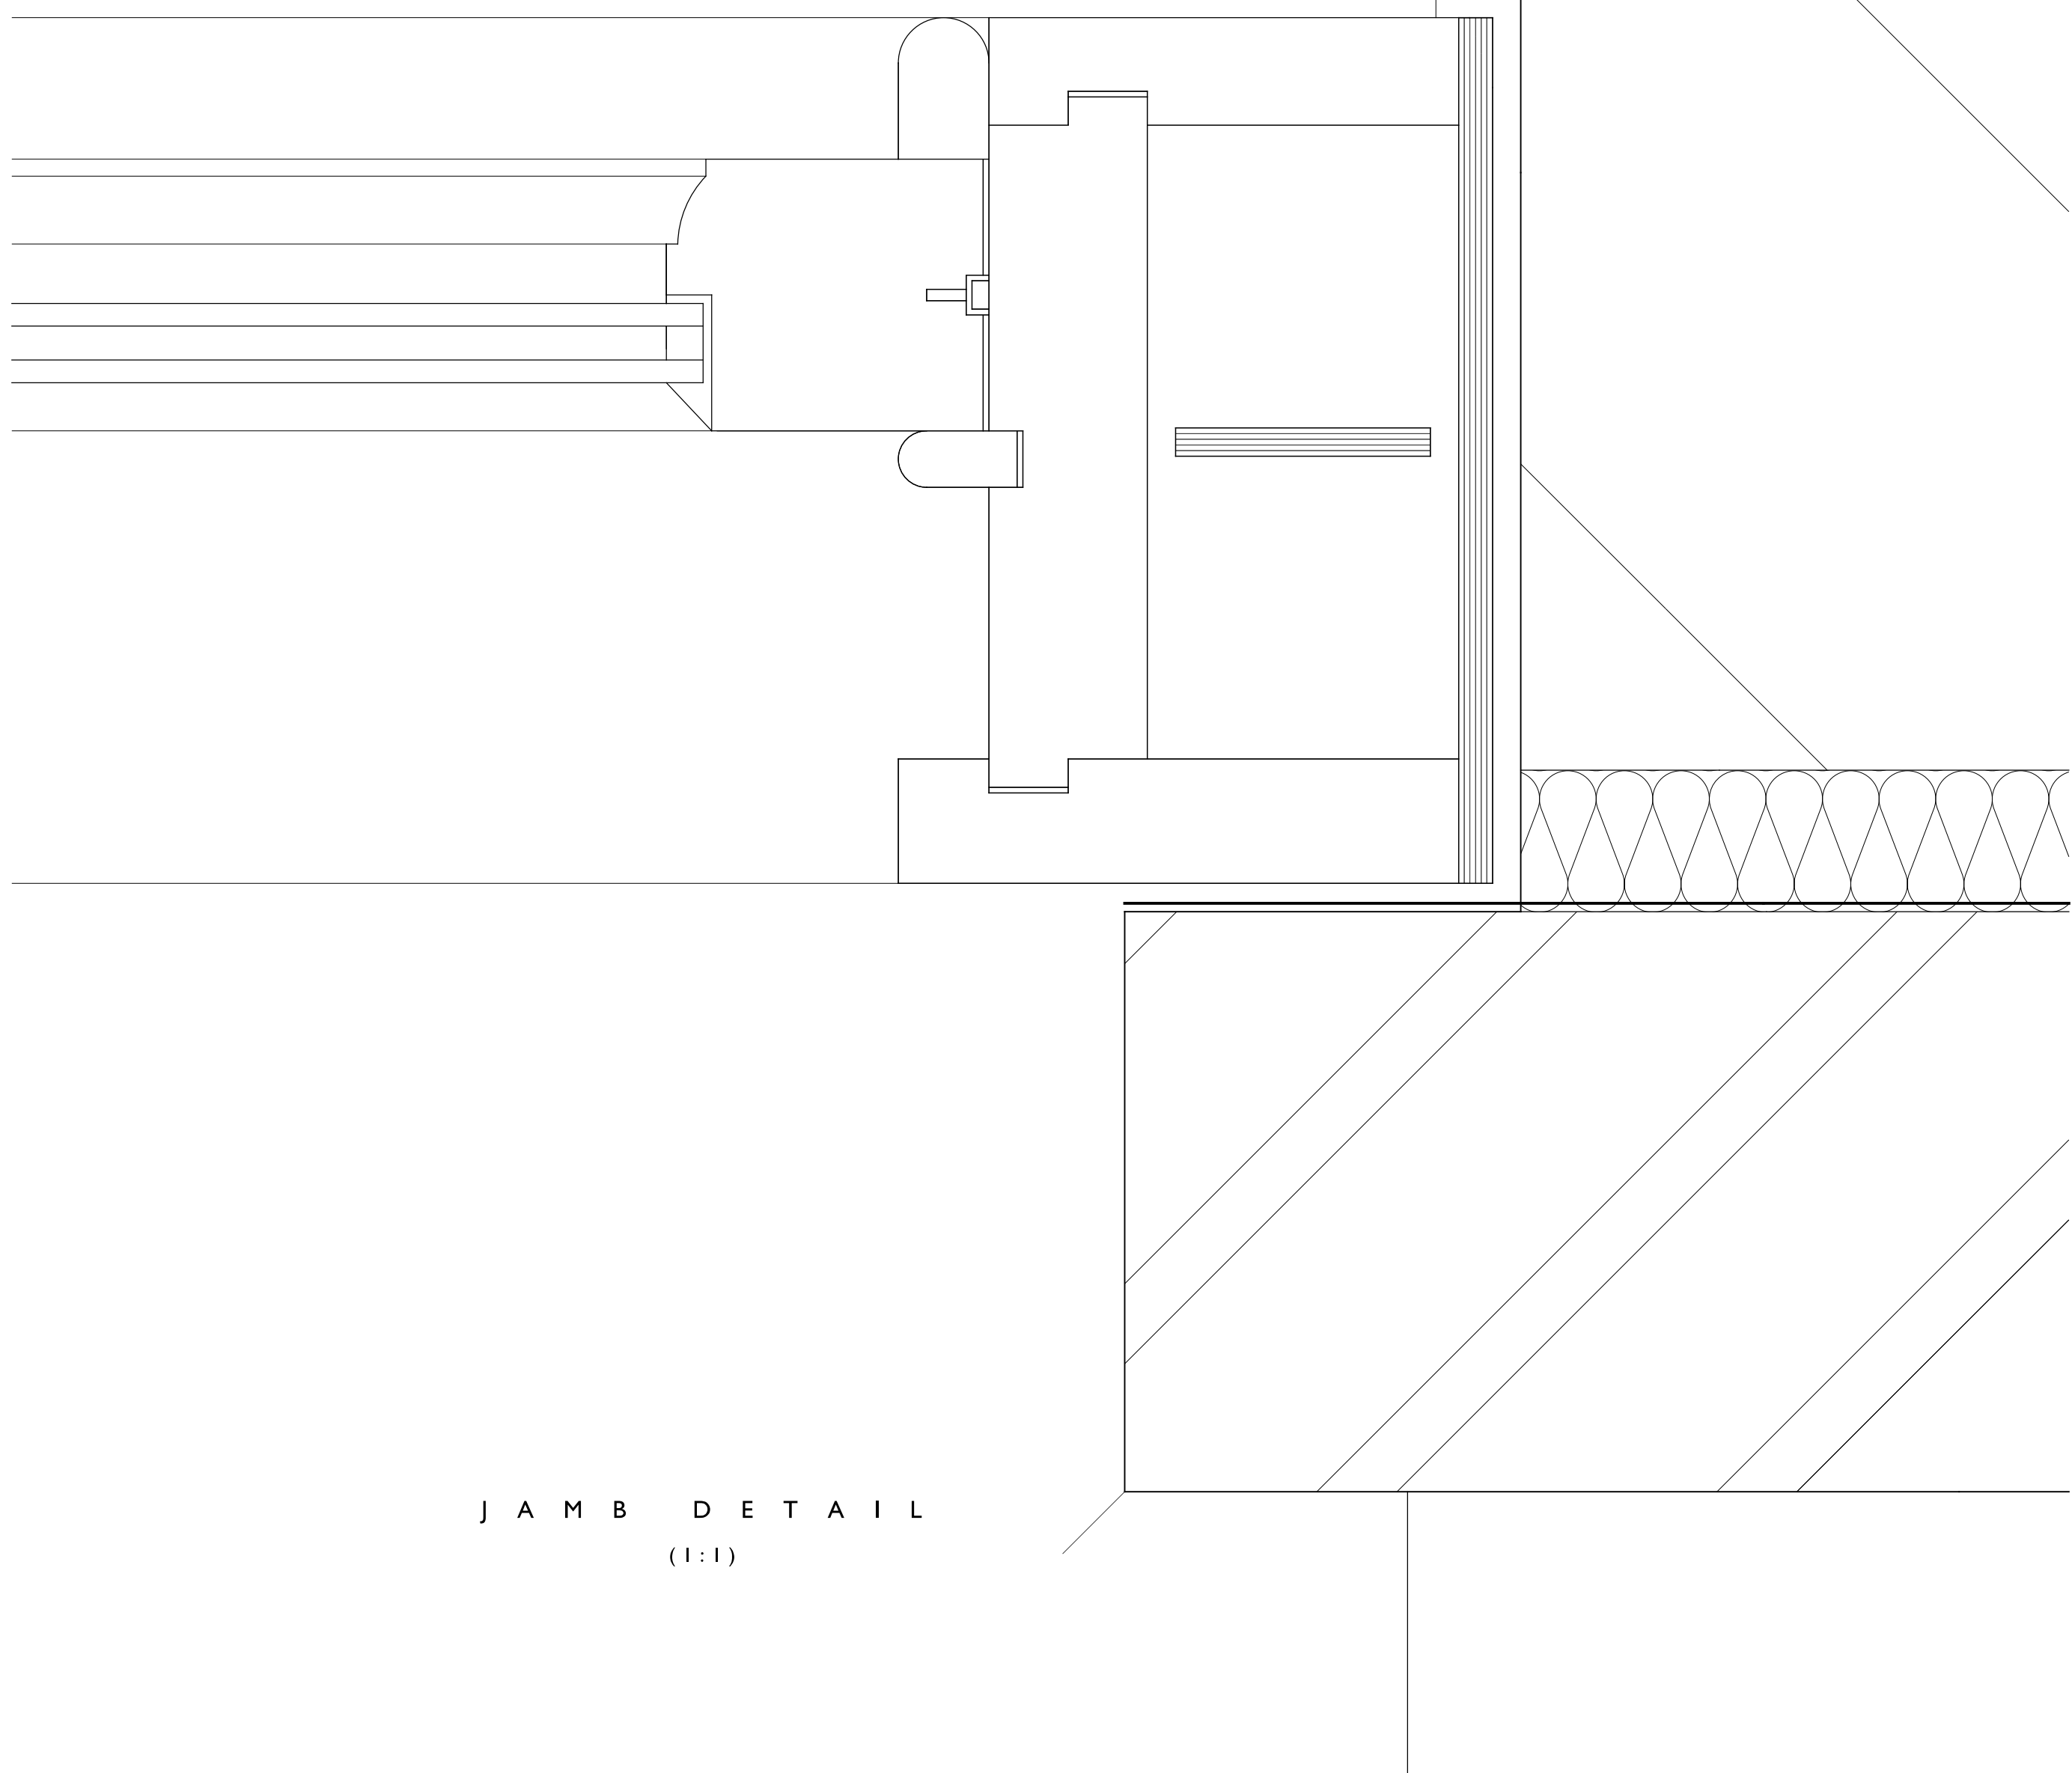

JAMB DETAIL  
(1:1)

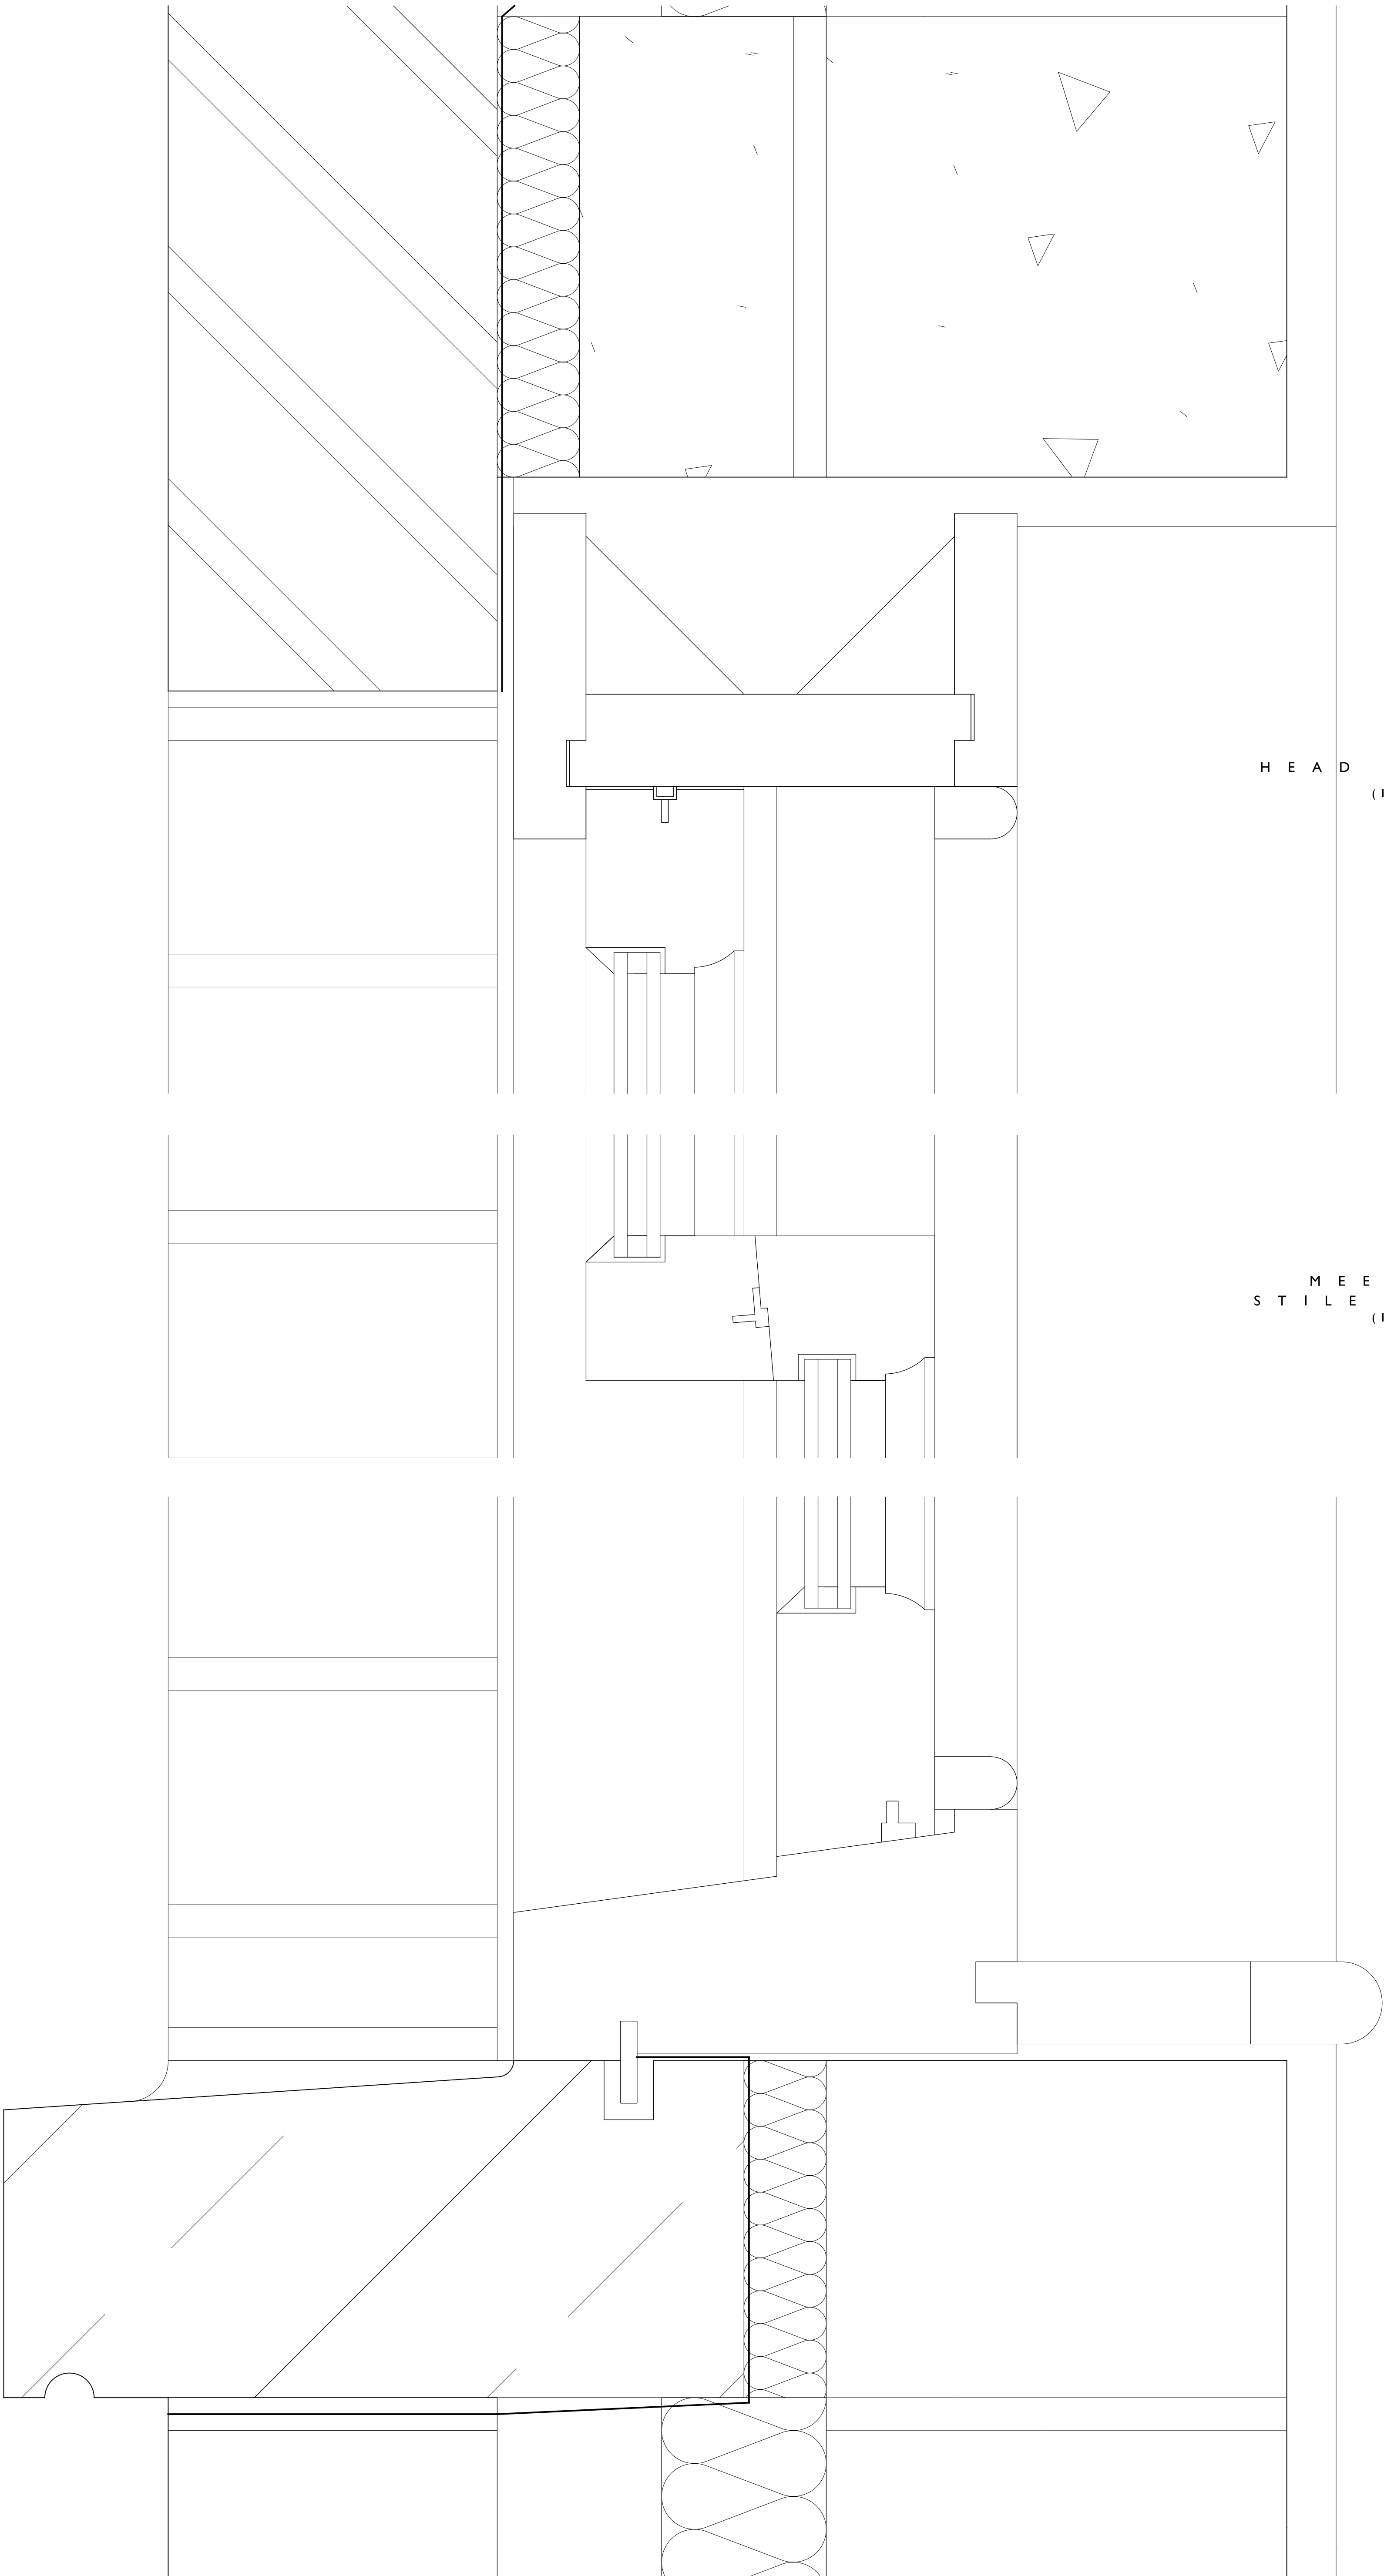

HEAD DETAIL  
(1:1)

MEETING  
STILE DETAIL  
(1:1)

CILL DETAIL  
(1:1)

QUINLAN TERRY ARCHITECTS LLP  
OLD EXCHANGE,  
HIGH STREET, DEDHAM,  
ESSEX, CO7 6HA  
4TH MARCH 2020

DRAWING No:- 1370 / 2 / 9  
SCALE:- 1:10 & 1:1 @ A0

SECOND FLOOR  
WINDOW DETAILS  
(HOUSE 2)