
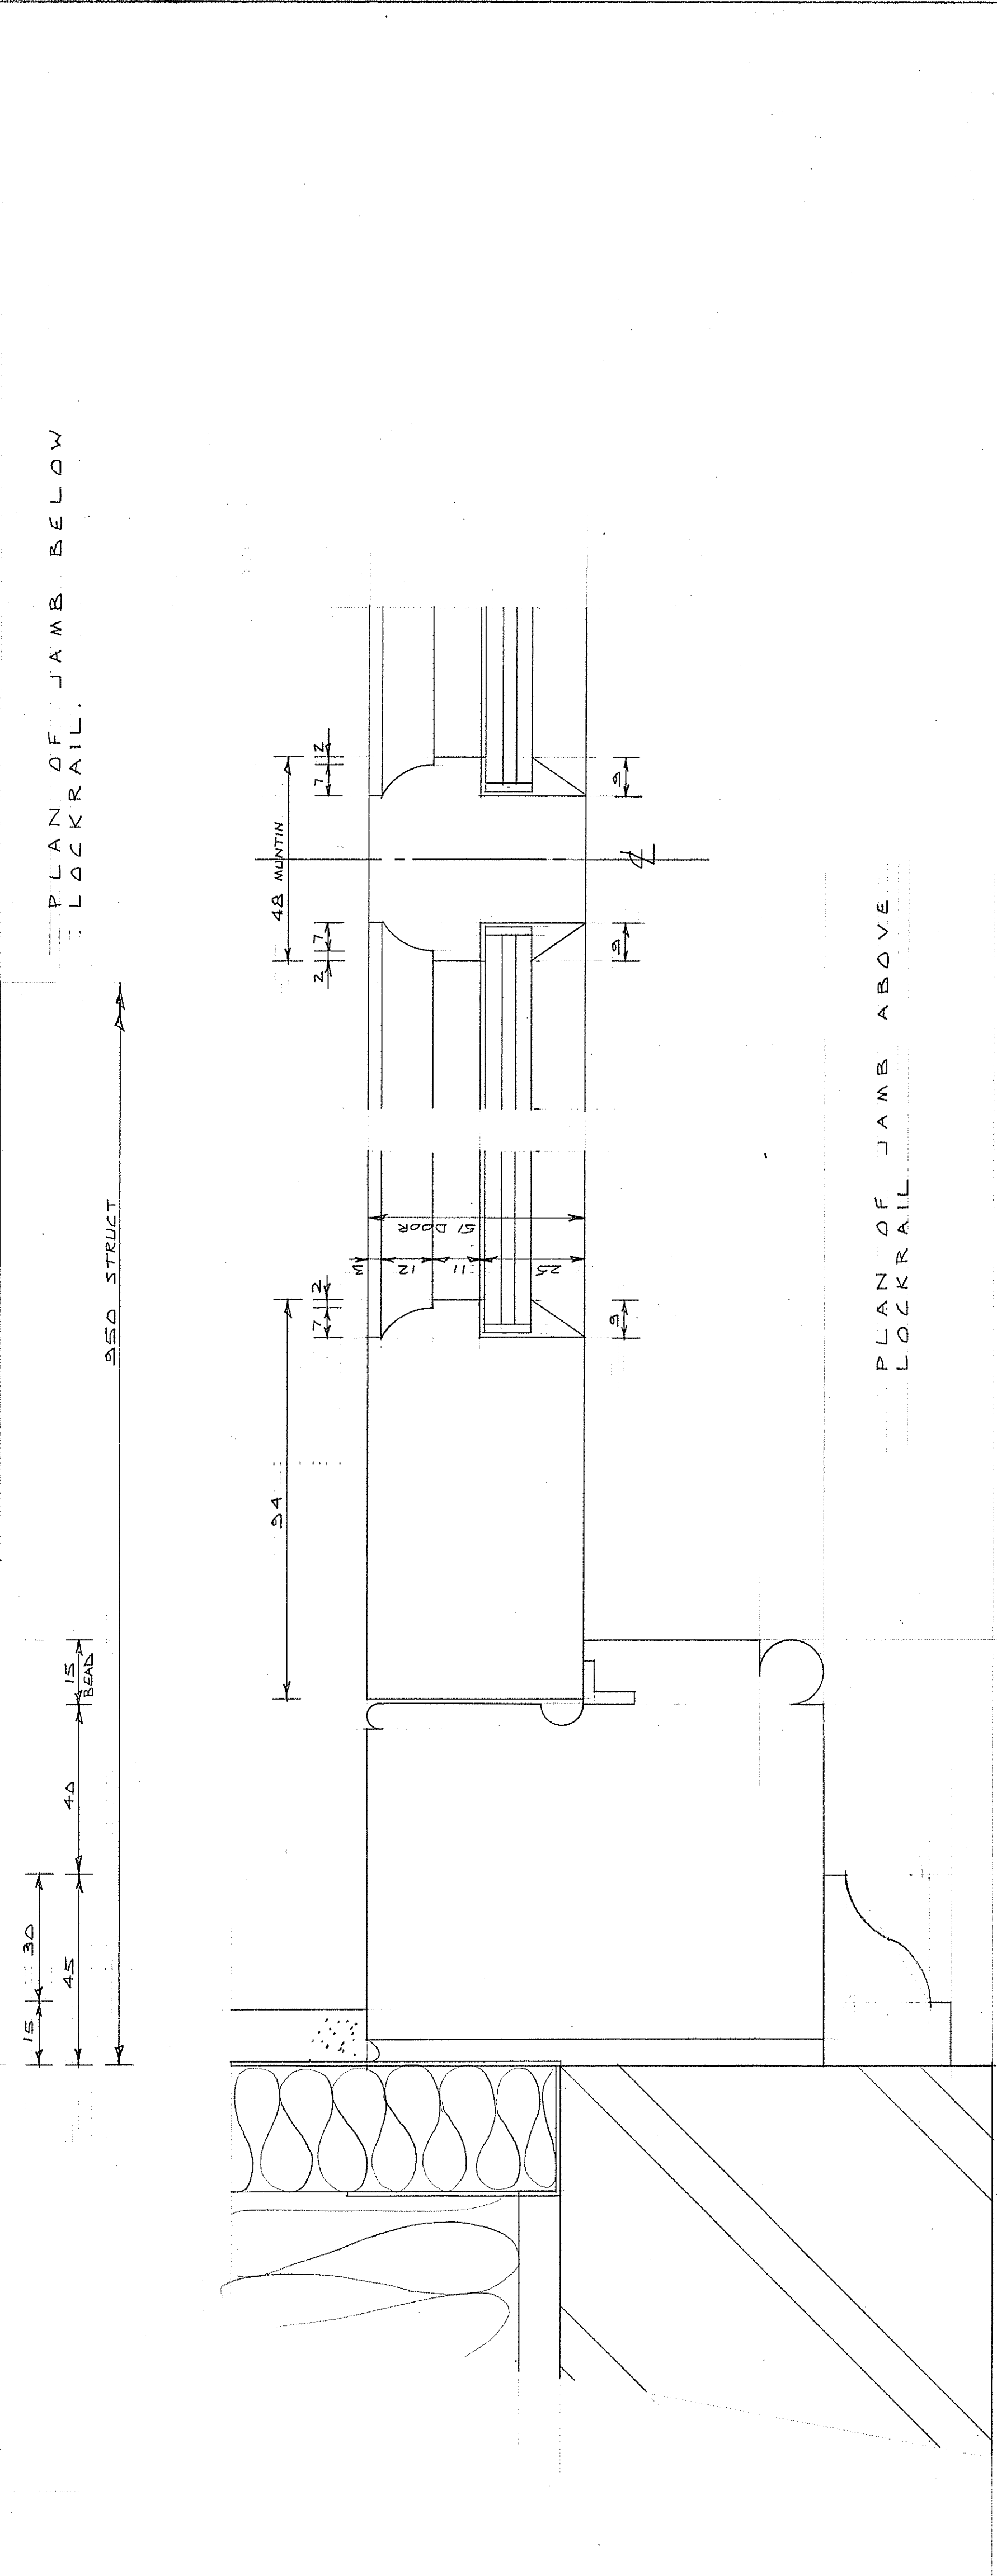


NOTES:
 DOOR FRAME AND DOOR TO BE
 PAINTED FOR PROTECTION AND
 FINISHED FOR PAINTING AND
 FINISHED OTHERWISE.

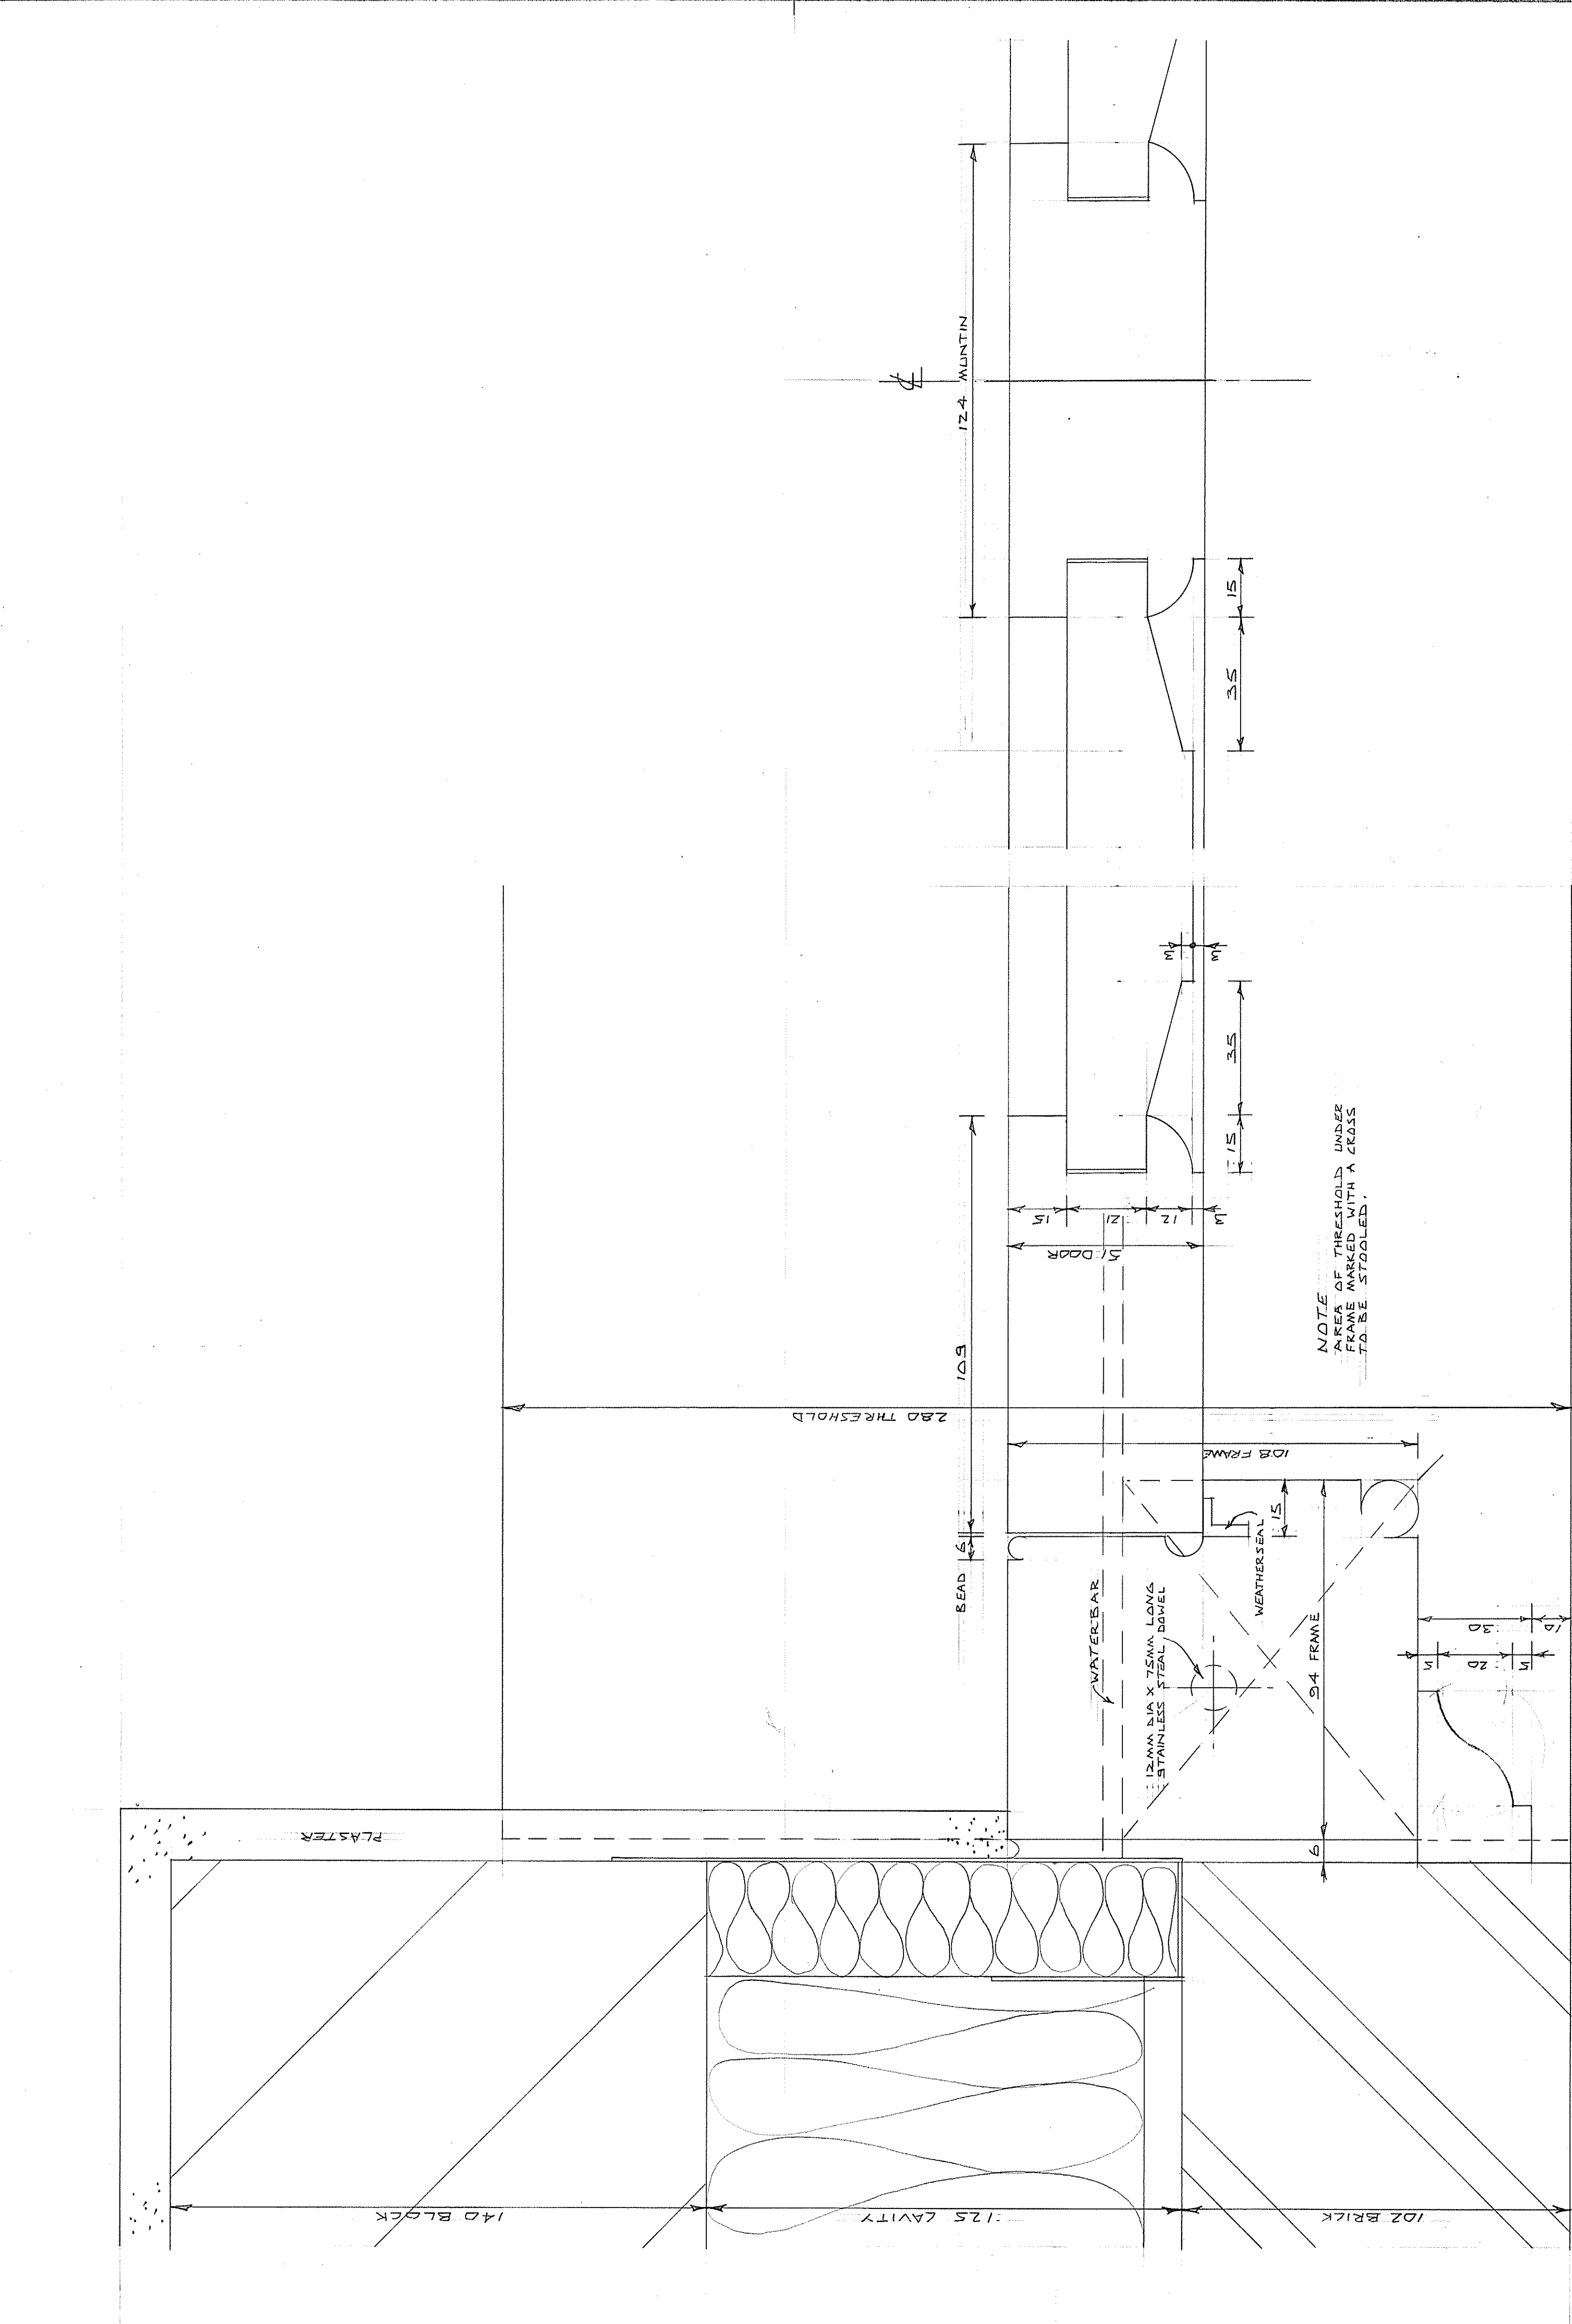

NOTE:
 THRESHOLD UNDER
 FRAME RASSED WITH A KESE
 TO BE STUDIED.