


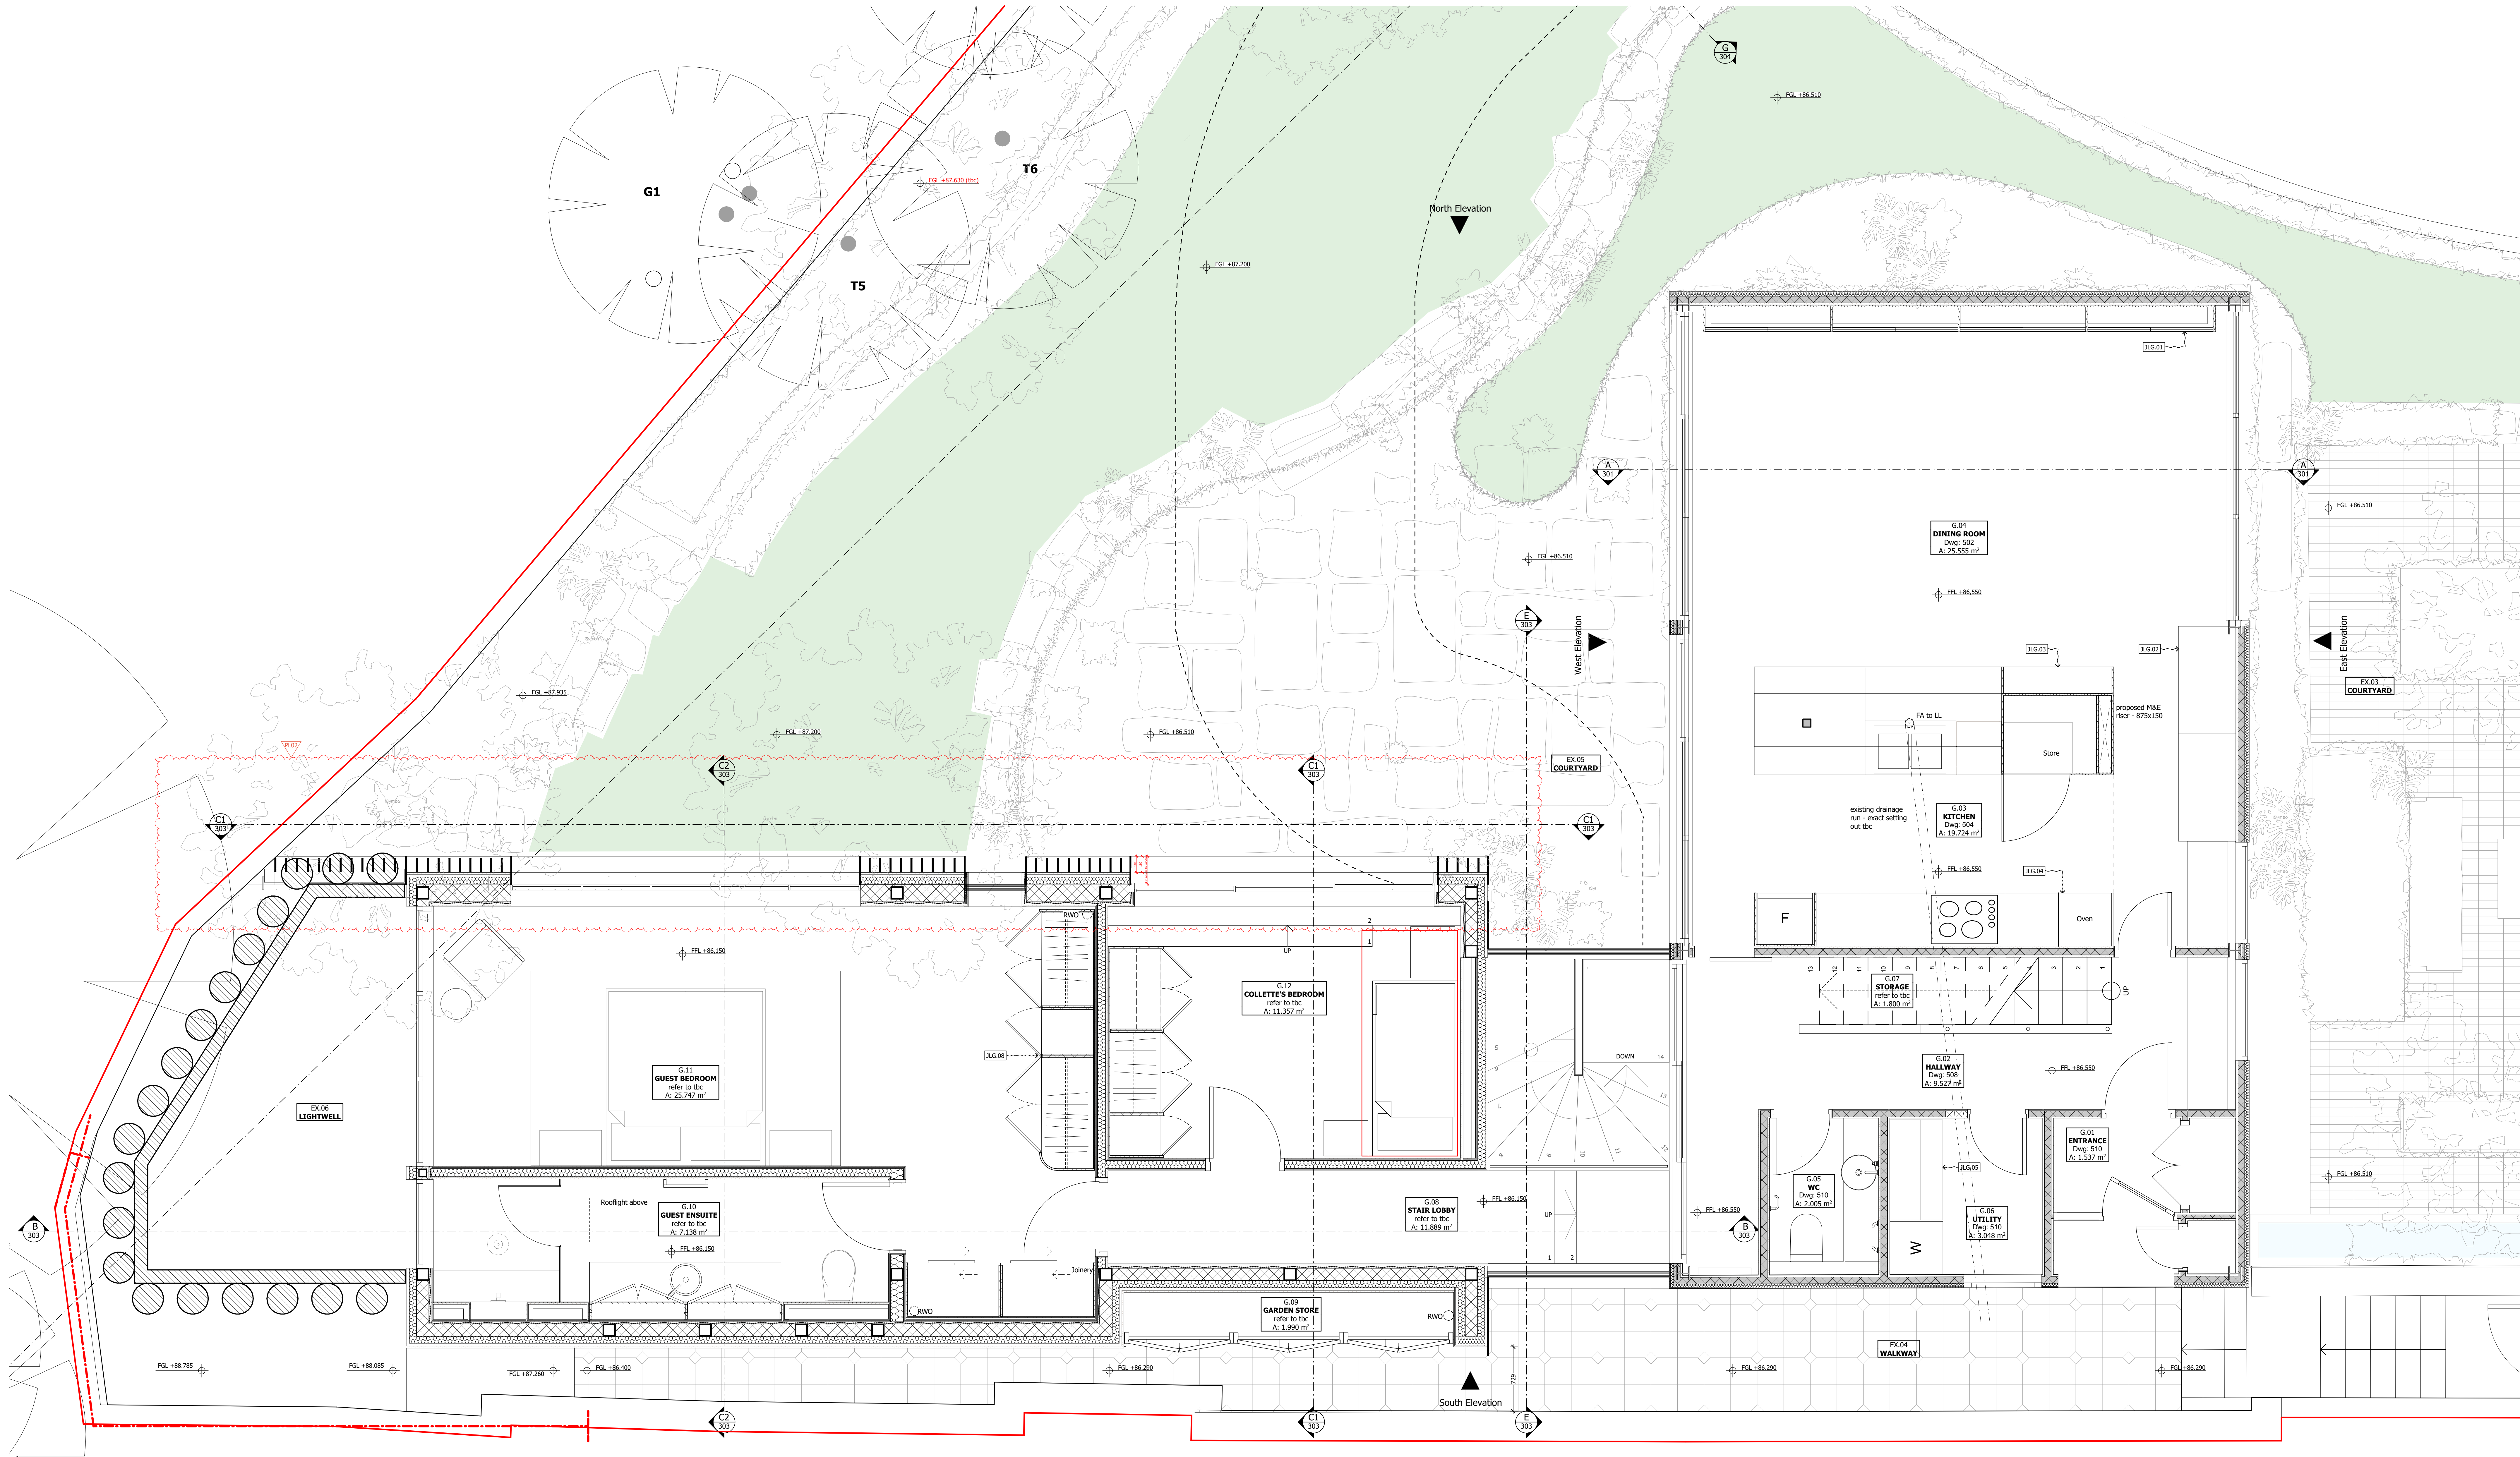

1 GROUND FLOOR - GENERAL ARRANGEMENT

DO NOT SCALE FROM THIS DRAWING
Figured dimensions only are to be taken from this drawing. All dimensions are to be checked on site before any work is put in hand.
If in doubt, ask.

Copyright © Spencer Harris Hogan Limited 2017
Registered in England & Wales. Registered No. 301 0615
SHH is the trading name of Spencer Harris Hogan Limited

Rev	Date	Descriptor	Auth
PL02	17.09.2021	Section 73 - Amendments	cv
WP	10.11.2020	EXTENSION DRAFT ISSUE - For Comment	sr

Legends & Notes:

Architecture &
Interior Design

1 Vincourt Place, Ravenscourt Park,
Hammersmith, London W6 9NU
Phone: +44 (0) 20 8600 4171
Email: info@shh.co.uk
shh.co.uk

Project:
Winter House
81 Swain's Lane
N6 6PJ

Drawing Title:
Proposed Ground Floor

Client:
Plum Projects Ltd

(Project number/DWG number, Revision)
(828)020_PL02